


PC.1071A PAGE 3
 REVIEWED BY: [Signature] DATE: 12-3-77
 DOUBLE SCALE
 NO L.A. CO. CHARGE FOR CONNECTIONS
 SEE SAN. DIST. FOR SPECIAL CONNECTION CHARGES

52625

BACKWATER VALVES MAY BE REQUIRED FOR LOTS 1, 2, 3, 4, 6, 7, 8, 9, 10, 11, 25, 26, 27, 28, 29 & 30.

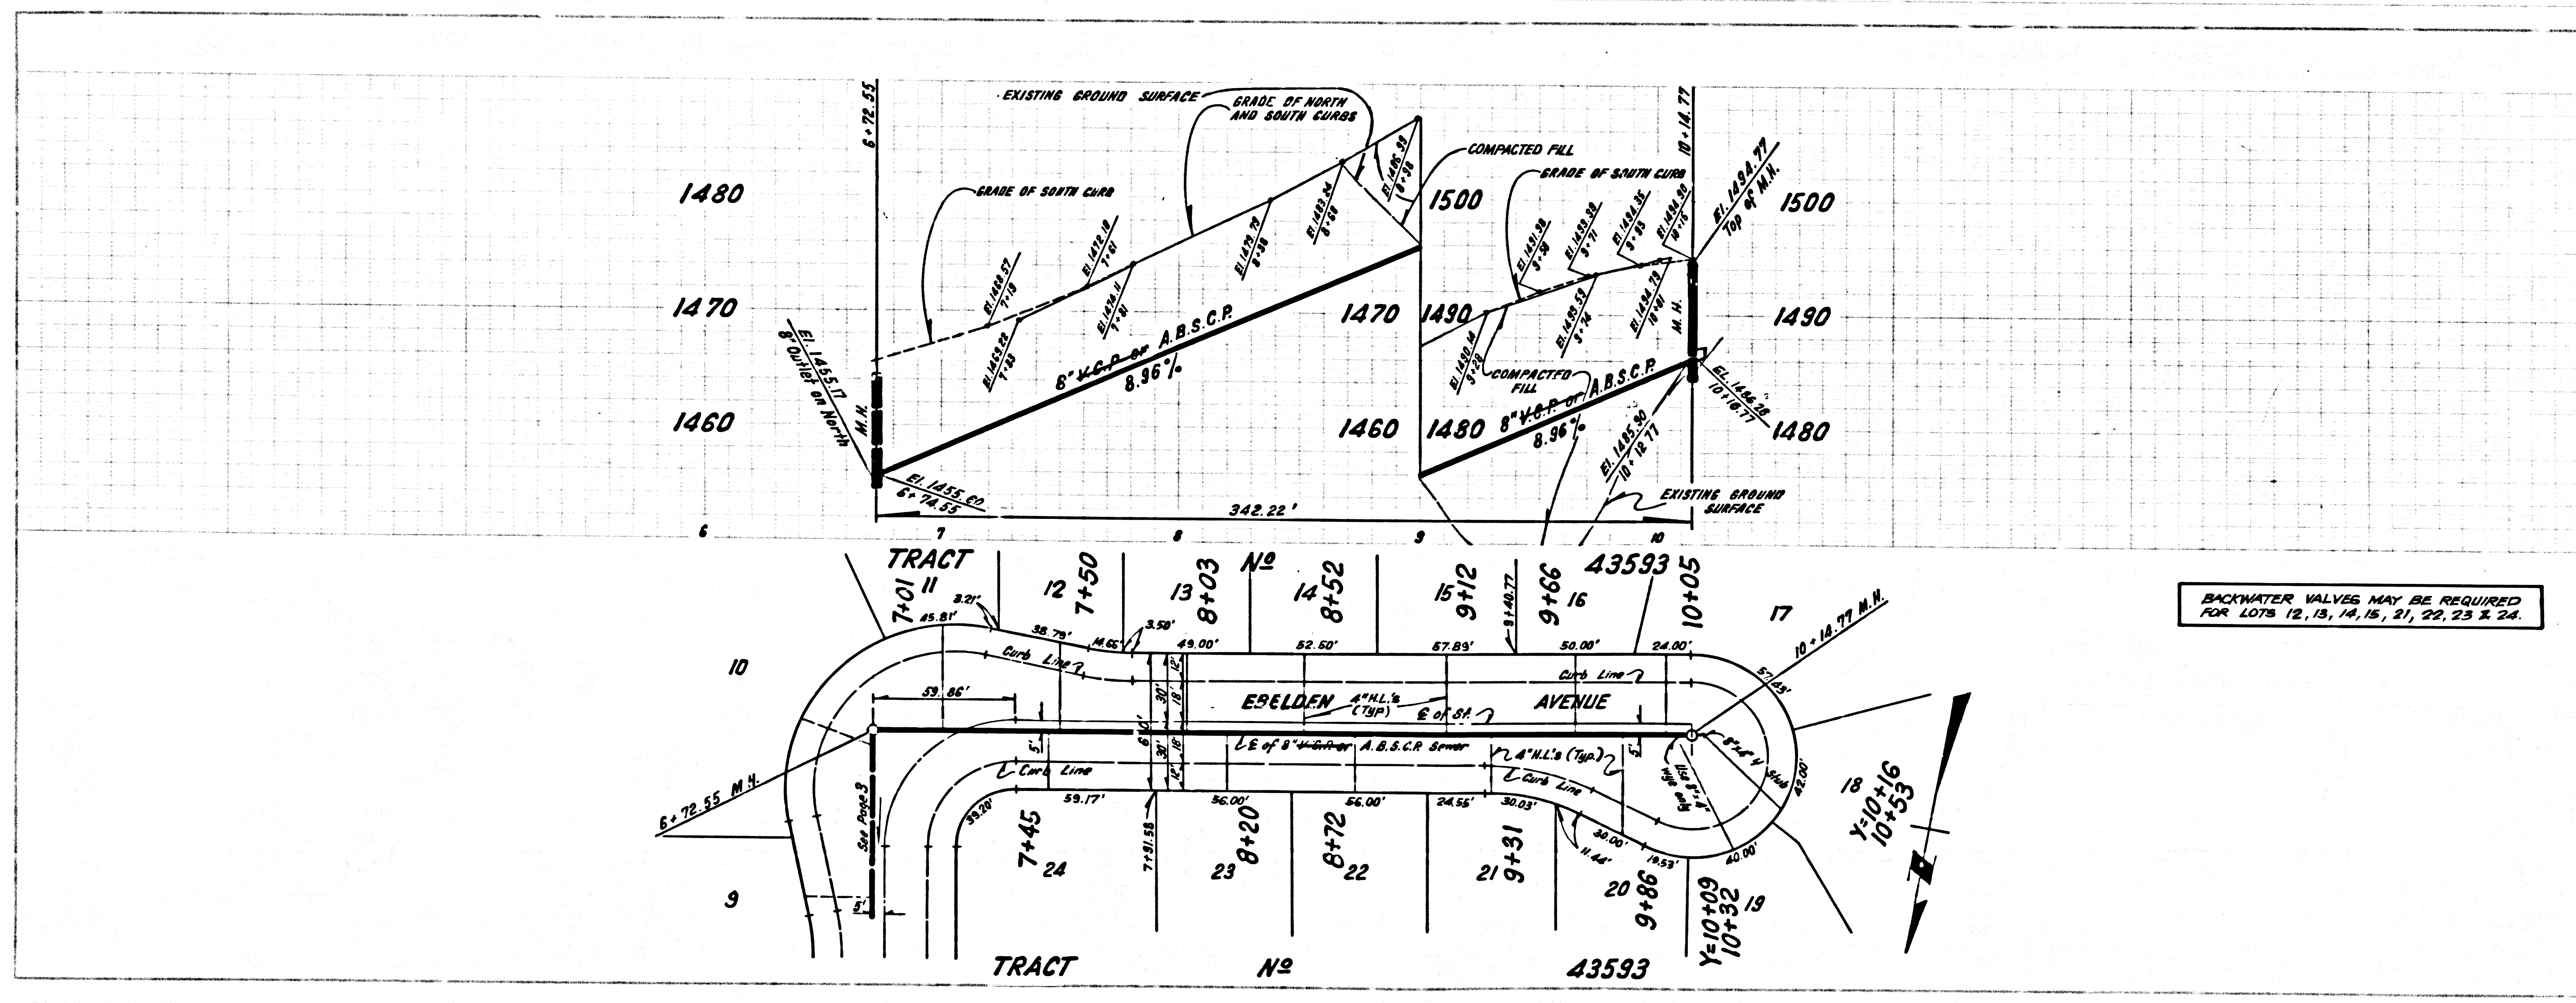

PC.1071A PAGE 4
 REVIEWED BY: [Signature] DATE: 12-3-77
 DOUBLE SCALE
 NO L.A. CO. CHARGE FOR CONNECTIONS
 SEE SAN. DIST. FOR SPECIAL CONNECTION CHARGES

52626

BACKWATER VALVES MAY BE REQUIRED FOR LOTS 12, 13, 14, 15, 21, 22, 23 & 24.

5

1501.09

EEBEN SAN TRACT