
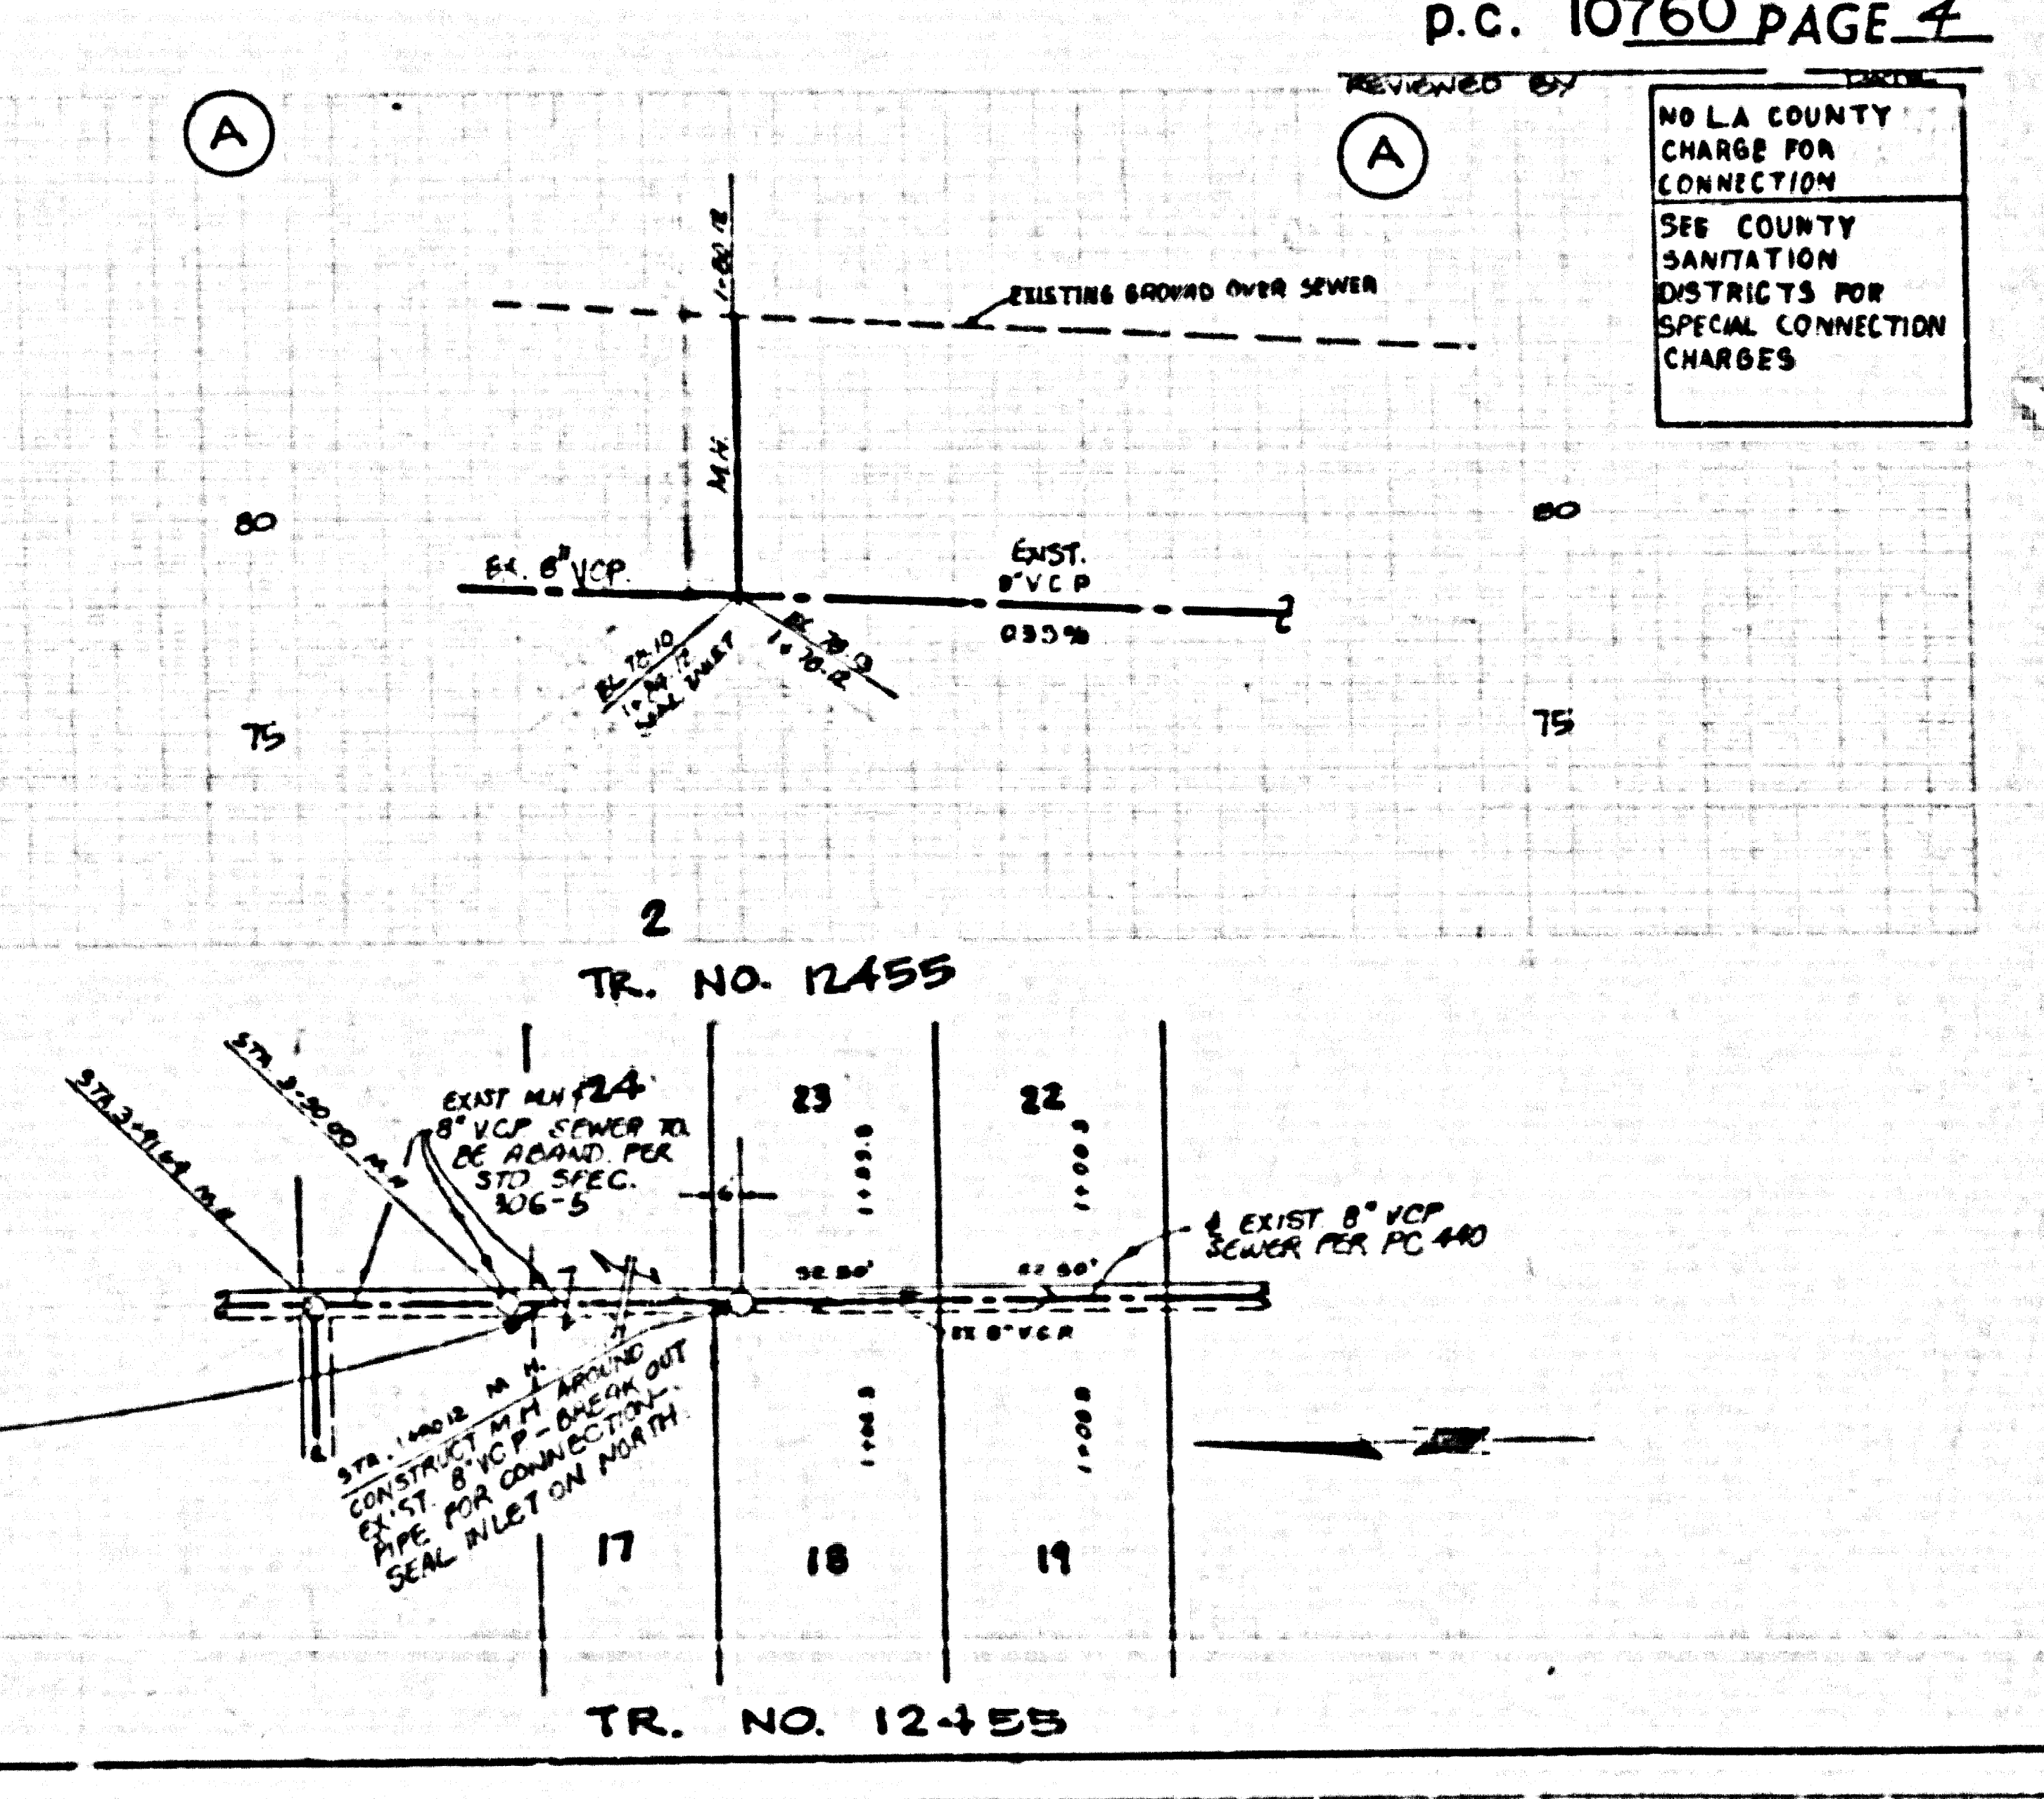
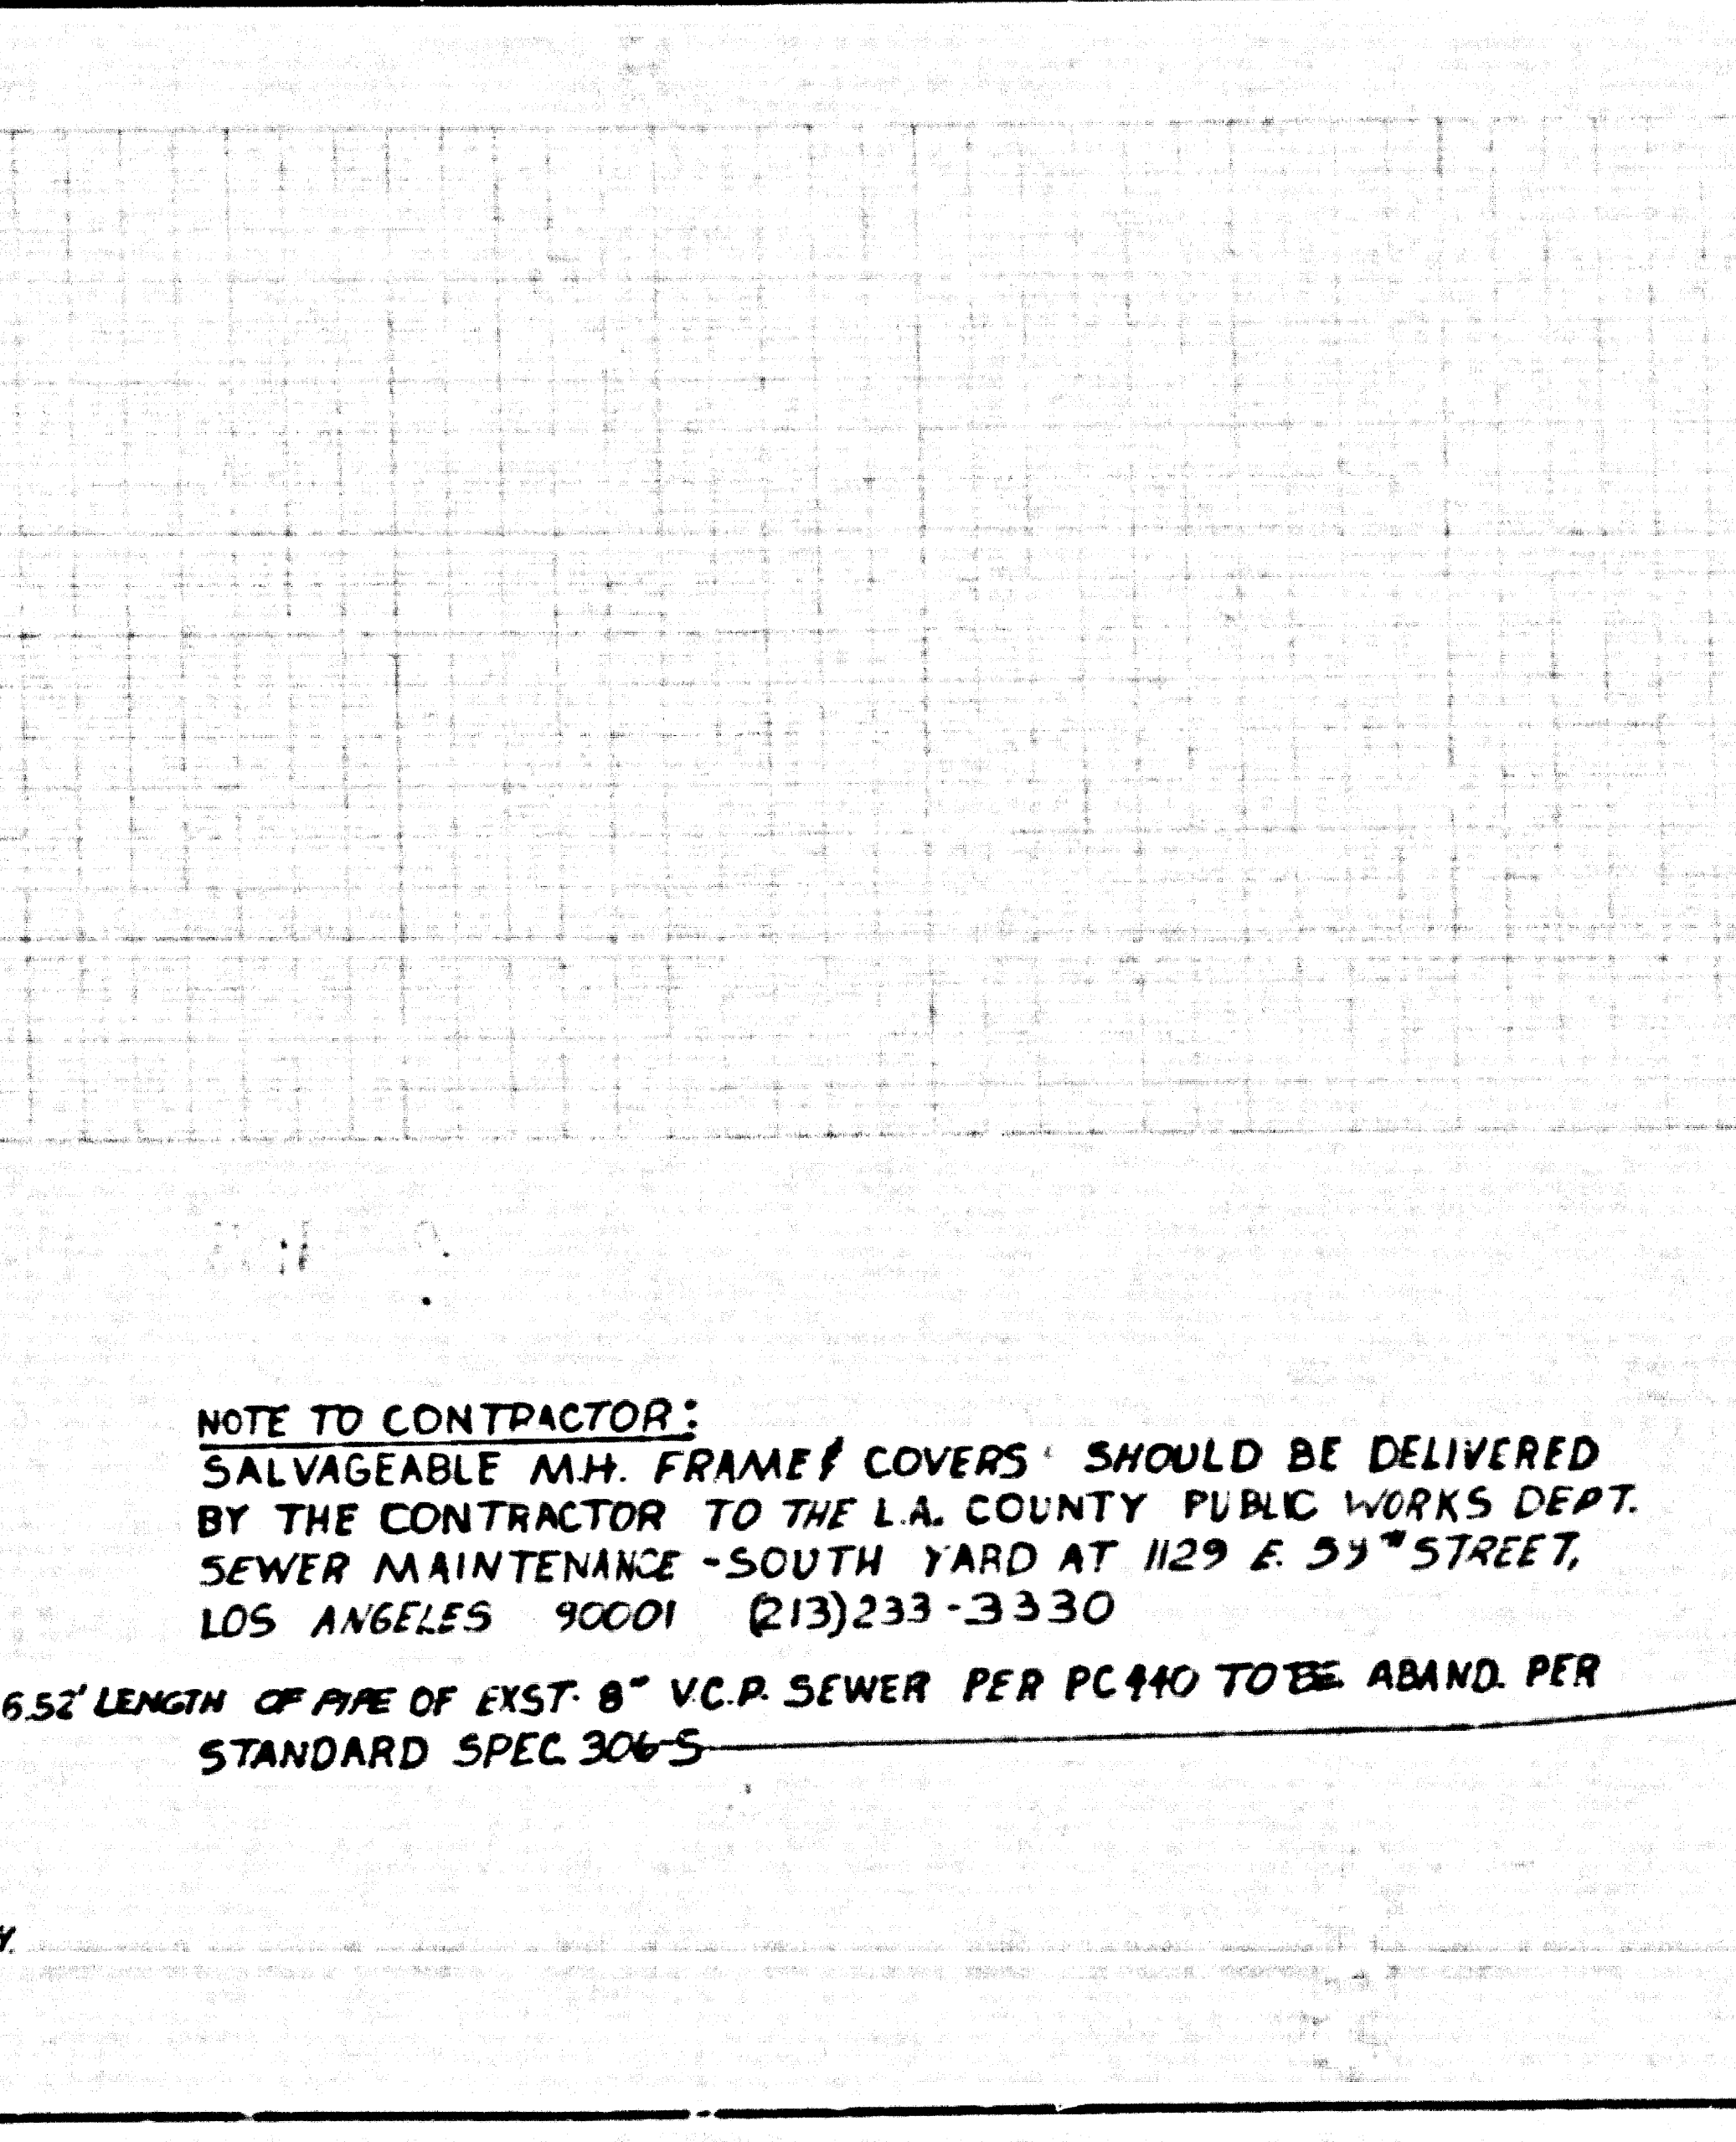


NO L.A. COUNTY CHARGE FOR CONNECTIONS
SEE COUNTY SANITATION DISTRICTS FOR SPECIAL CONNECTION CHARGES

10151 2A & 1A CIENEGA BLVD 10151

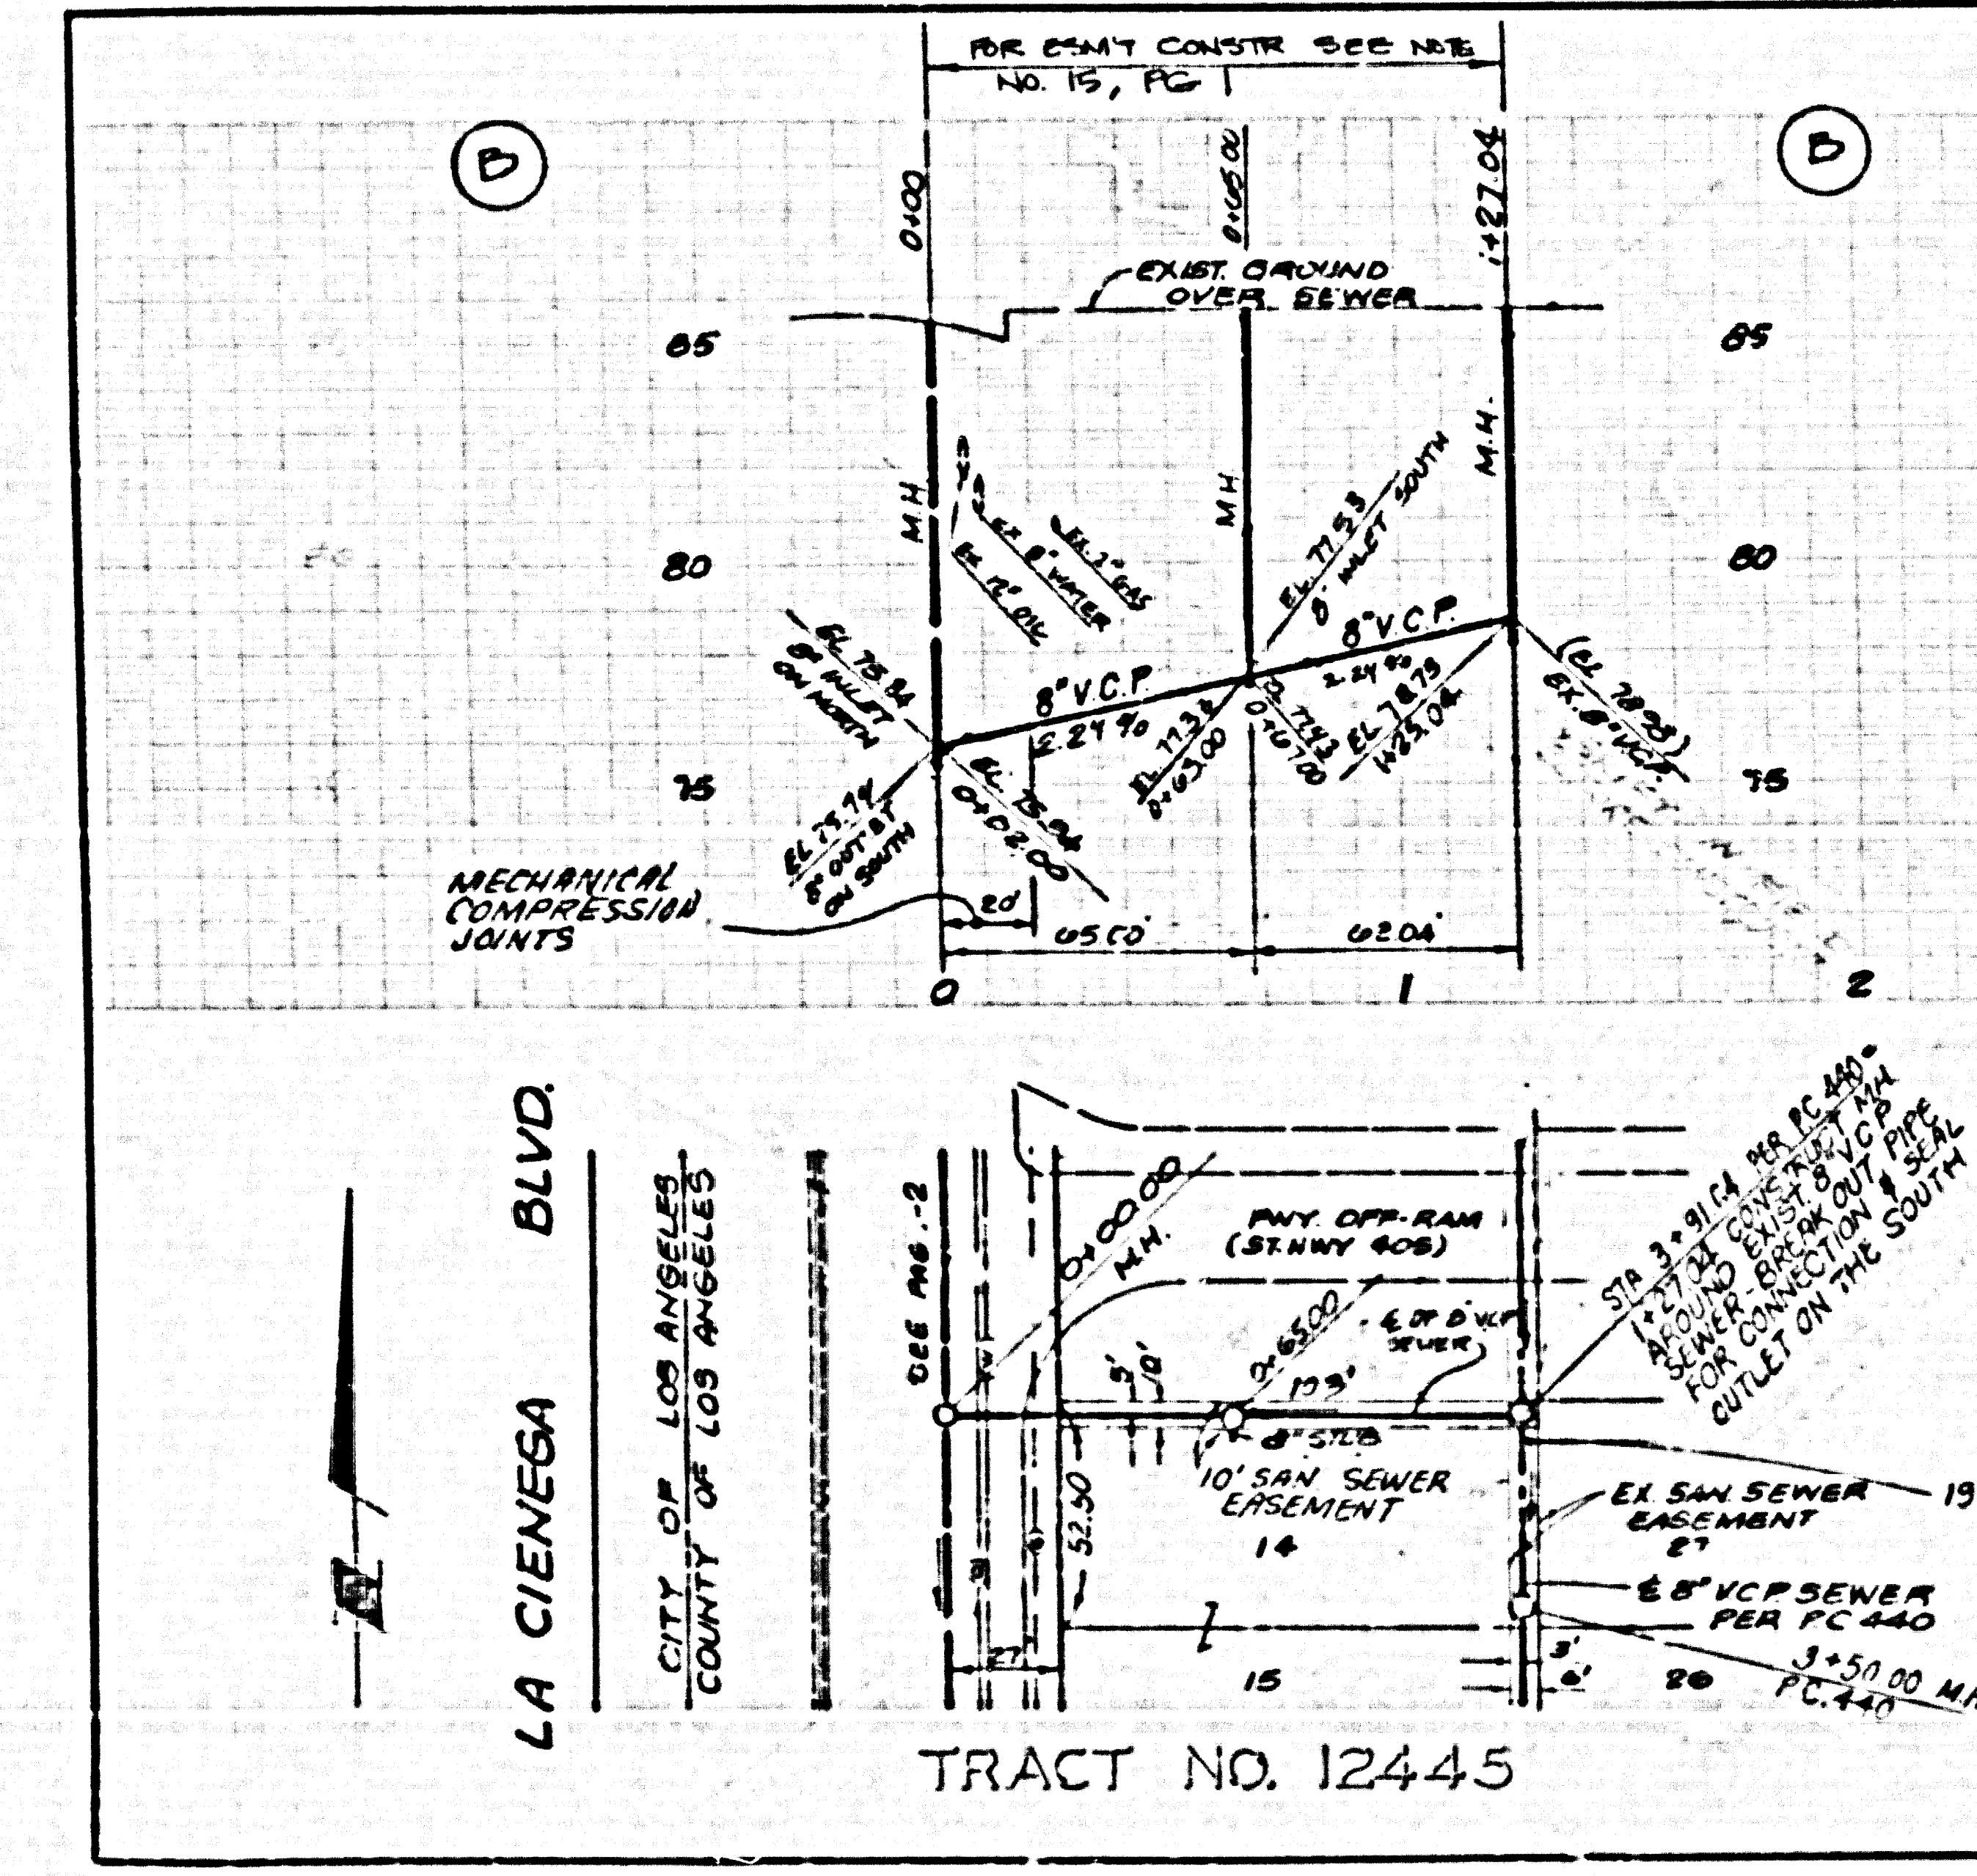

NOTE TO CONTRACTOR:
SALVAGEABLE M.H. FRAME/COVERS SHOULD BE DELIVERED BY THE CONTRACTOR TO THE L.A. COUNTY PUBLIC WORKS DEPT. SEWER MAINTENANCE - SOUTH YARD AT 1129 E 39th STREET, LOS ANGELES 90001 (213)233-3330
196.52' LENGTH OF PIPE OF EXST. 8" V.C.P. SEWER PER PC440 TO BE ABAND. PER STANDARD SPEC 306'S

NO L.A. COUNTY CHARGE FOR CONNECTION
SEE COUNTY SANITATION DISTRICTS FOR SPECIAL CONNECTION CHARGES

J.N. 762-105 OFF-SITE SEWER