



EW  
S 0890139 BASER ON RT

EW


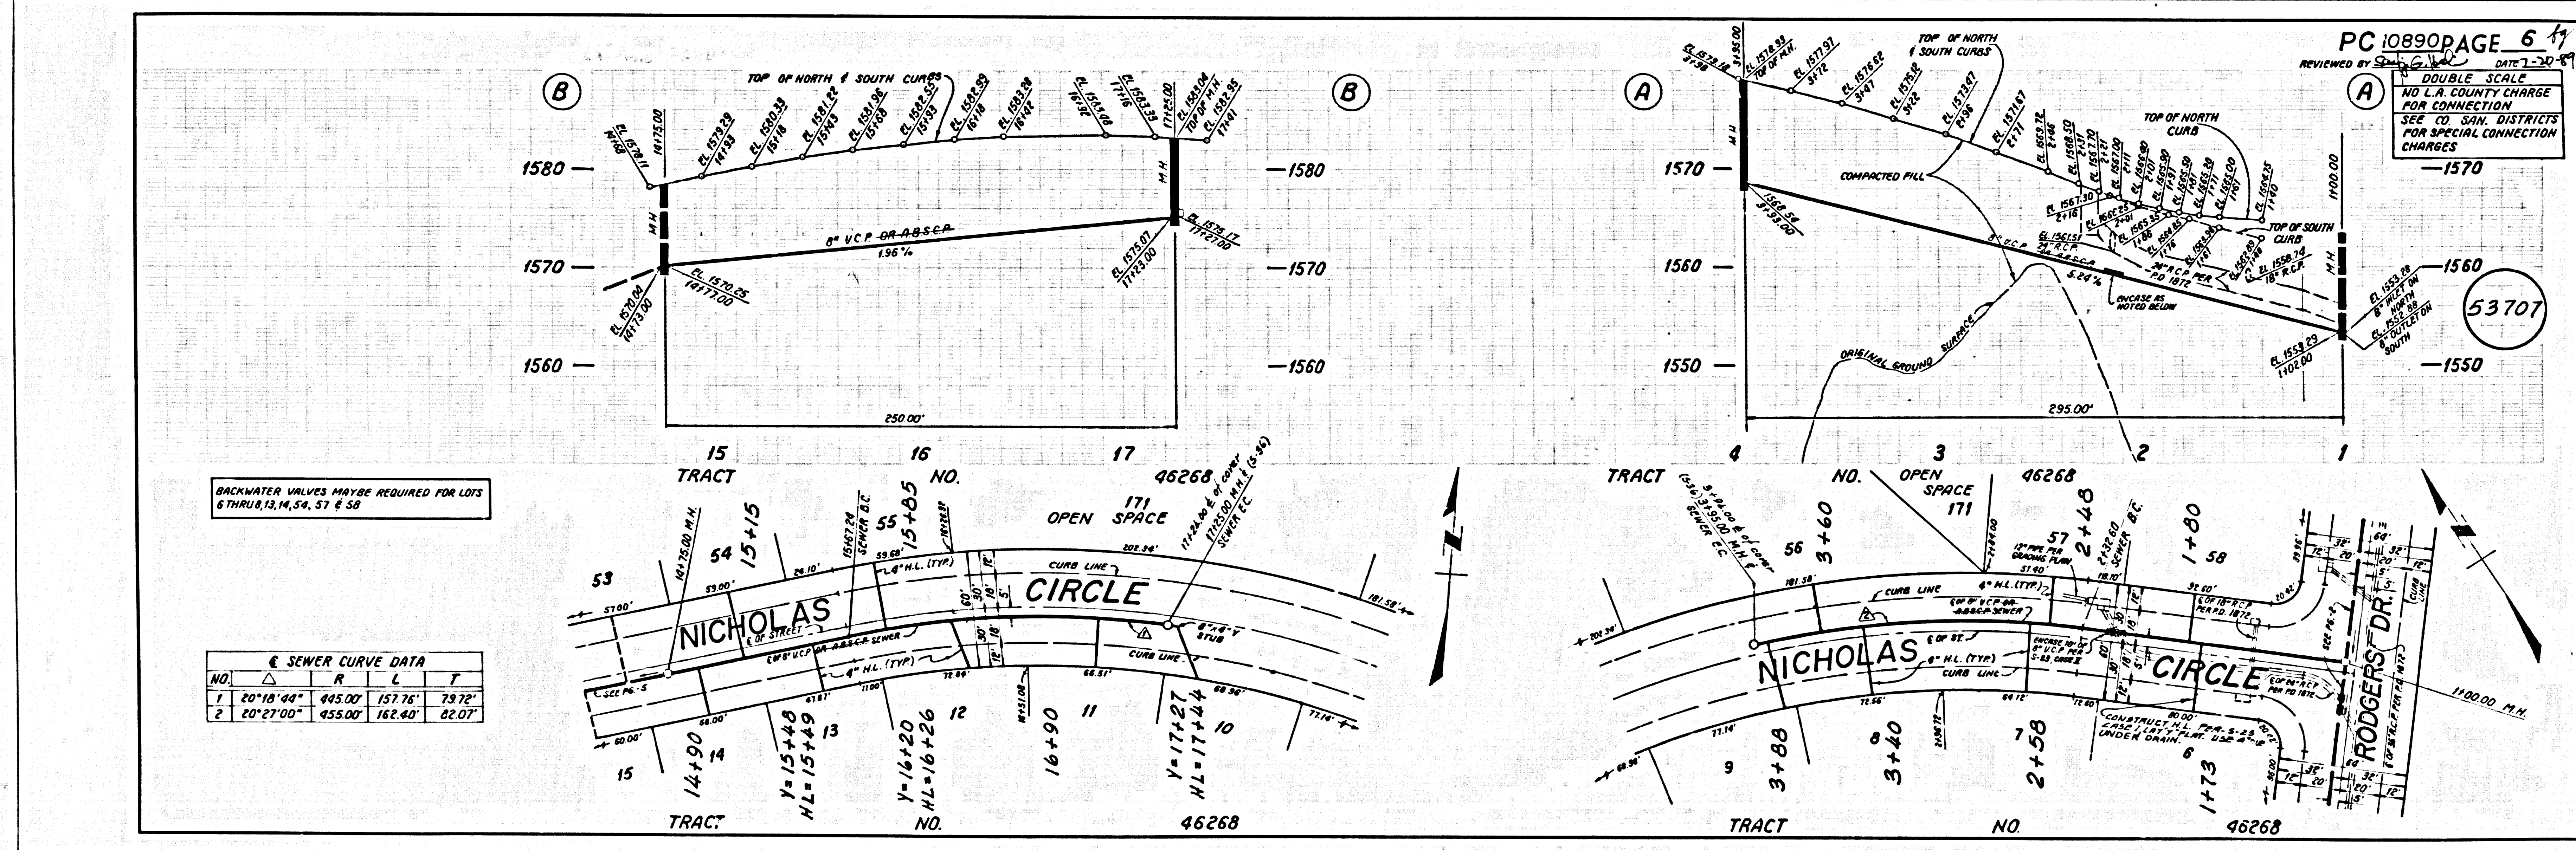


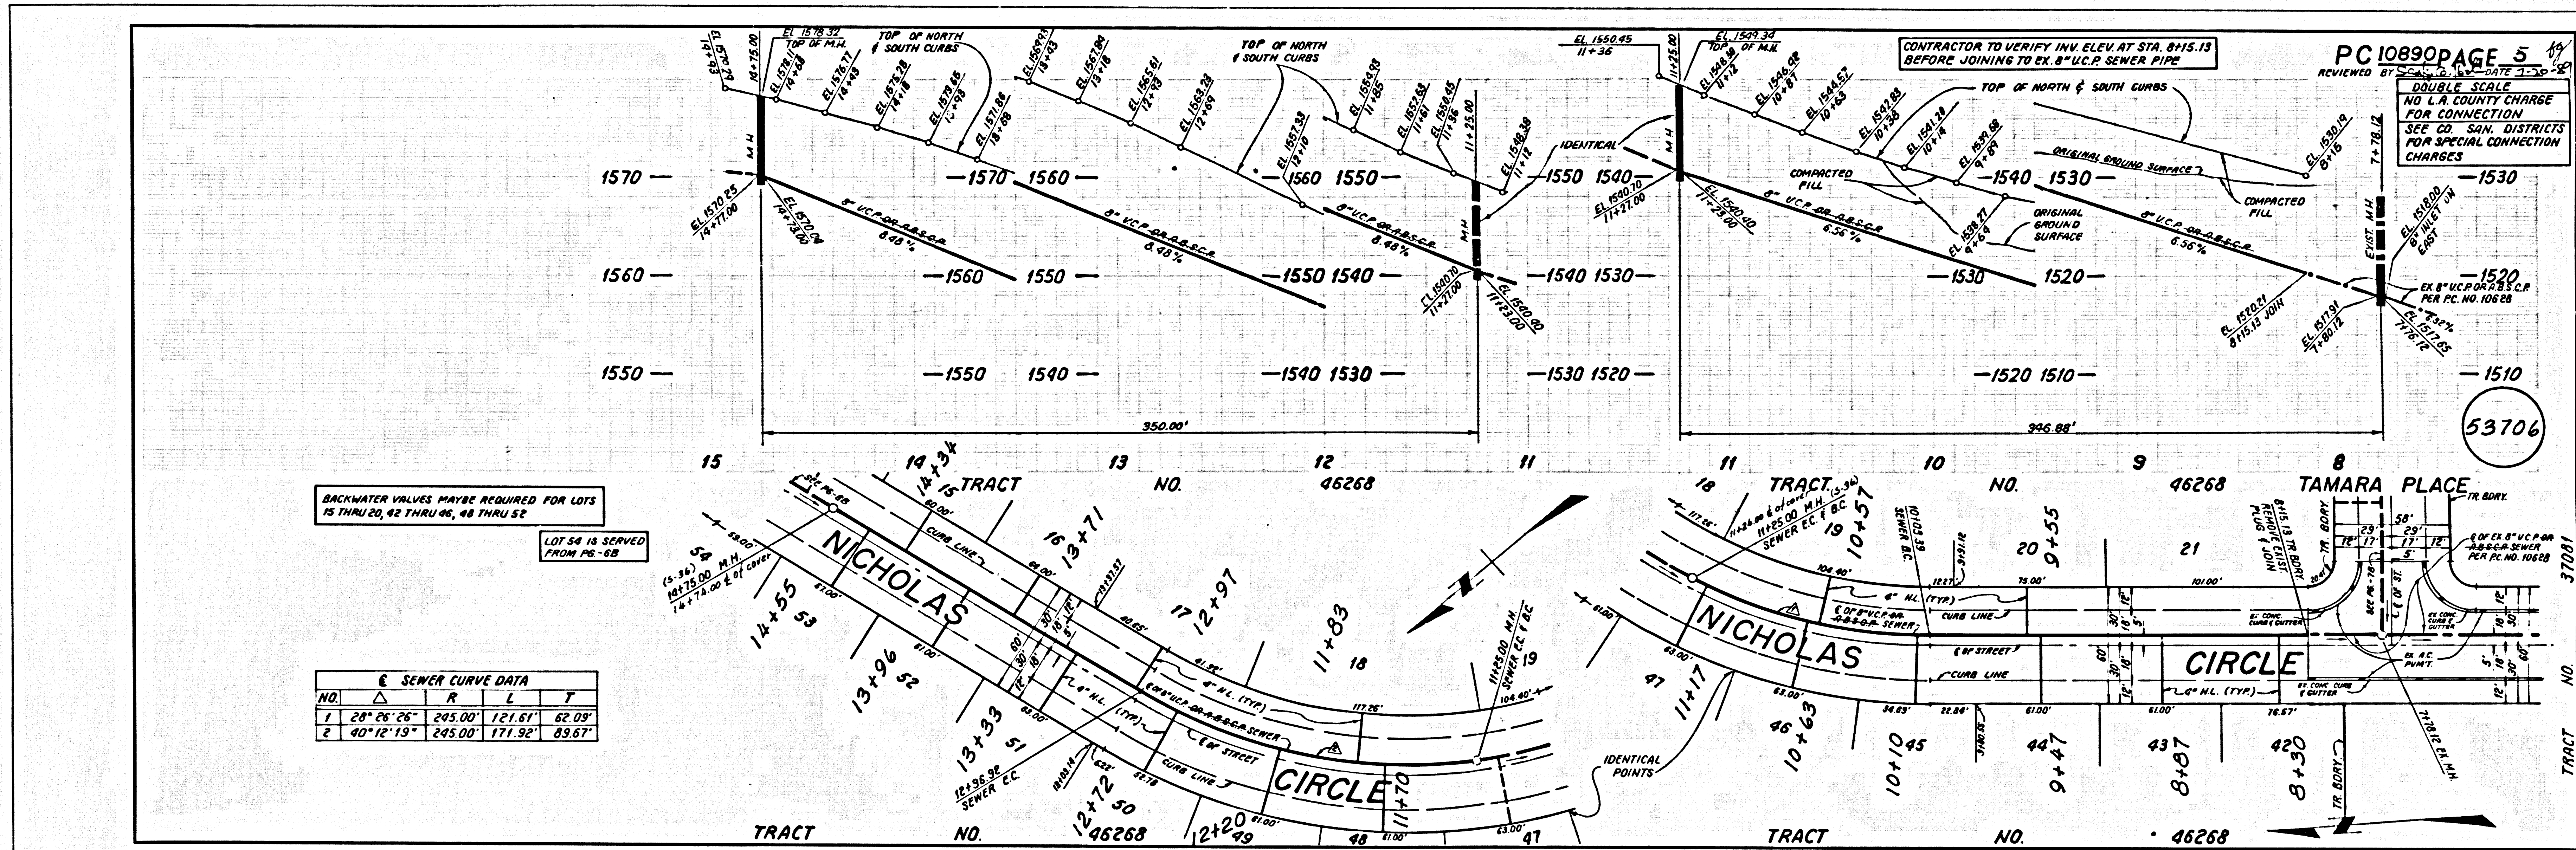

EU  
3  
080139 BASAN ON RT


EU



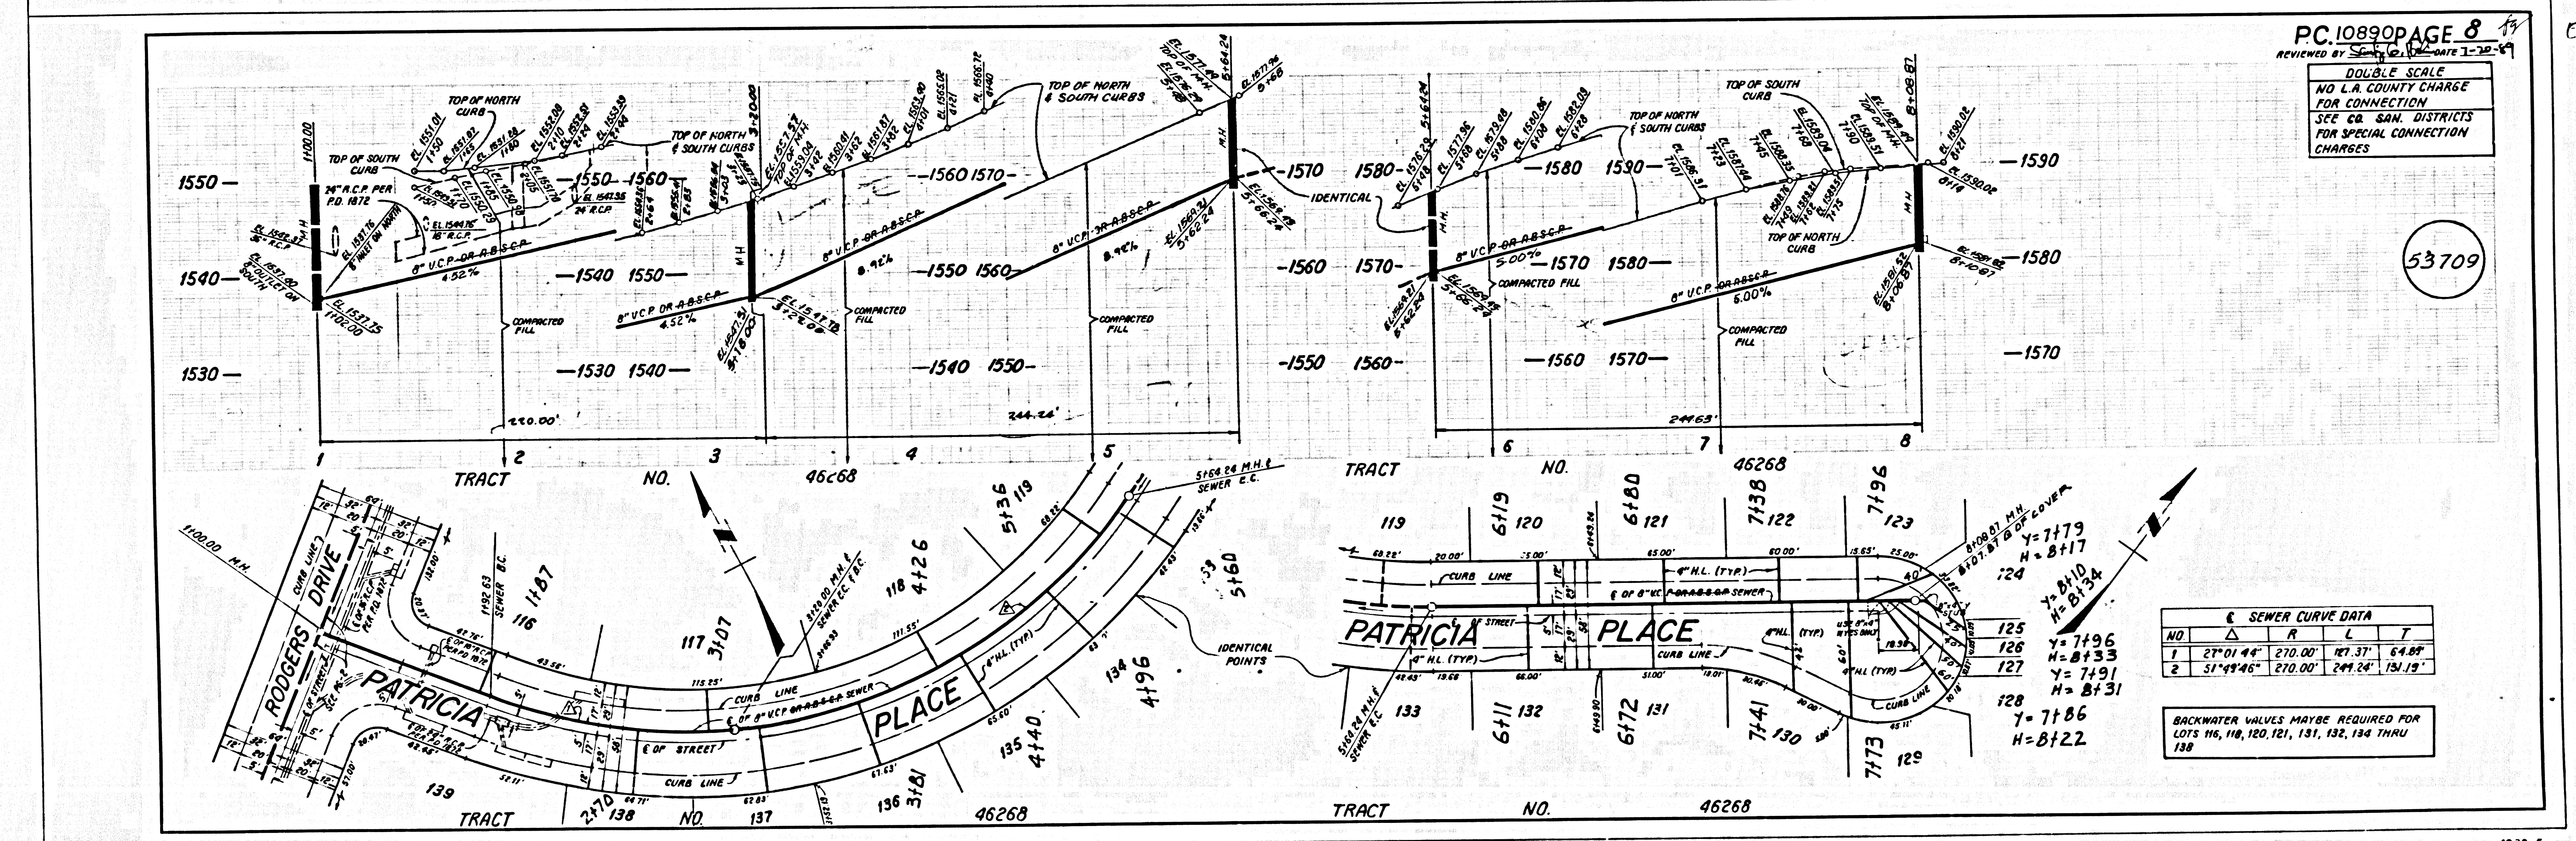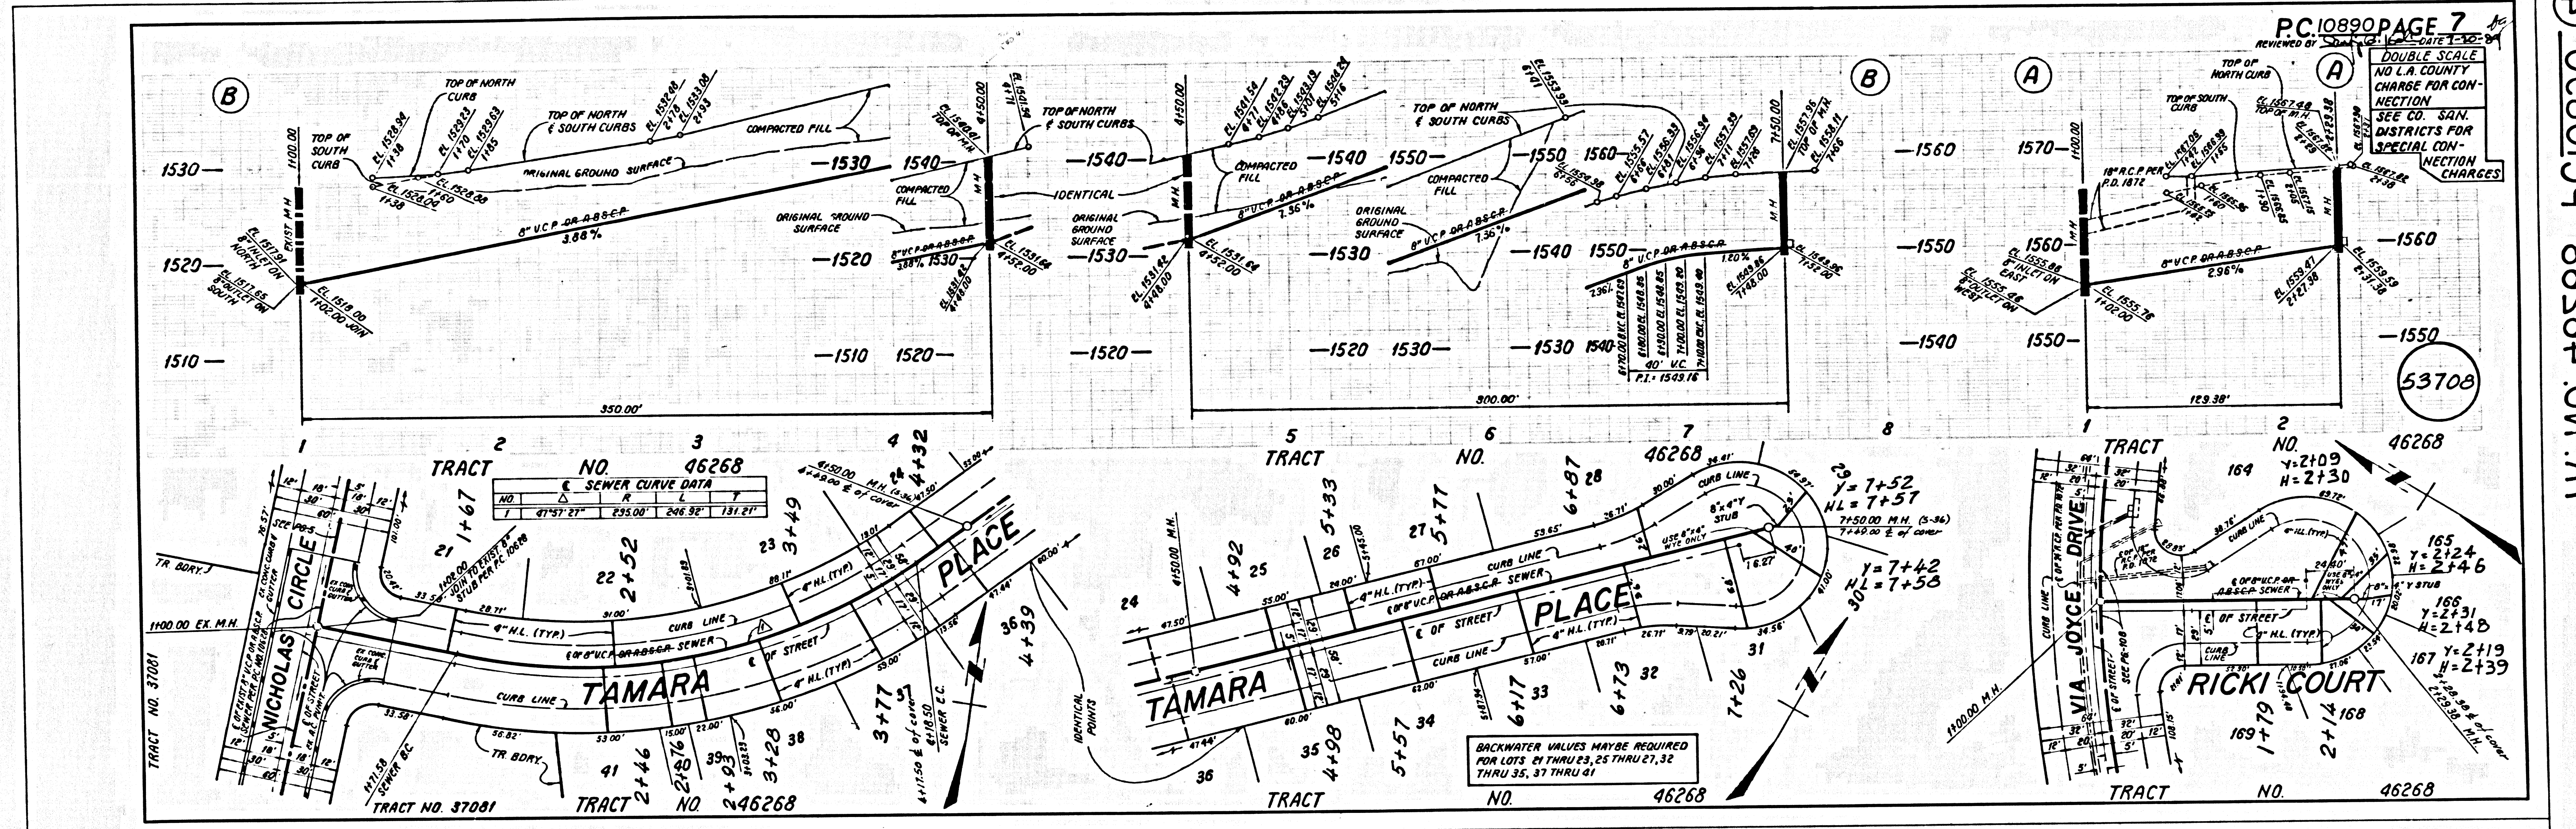

④ 088019 88584 ON PT




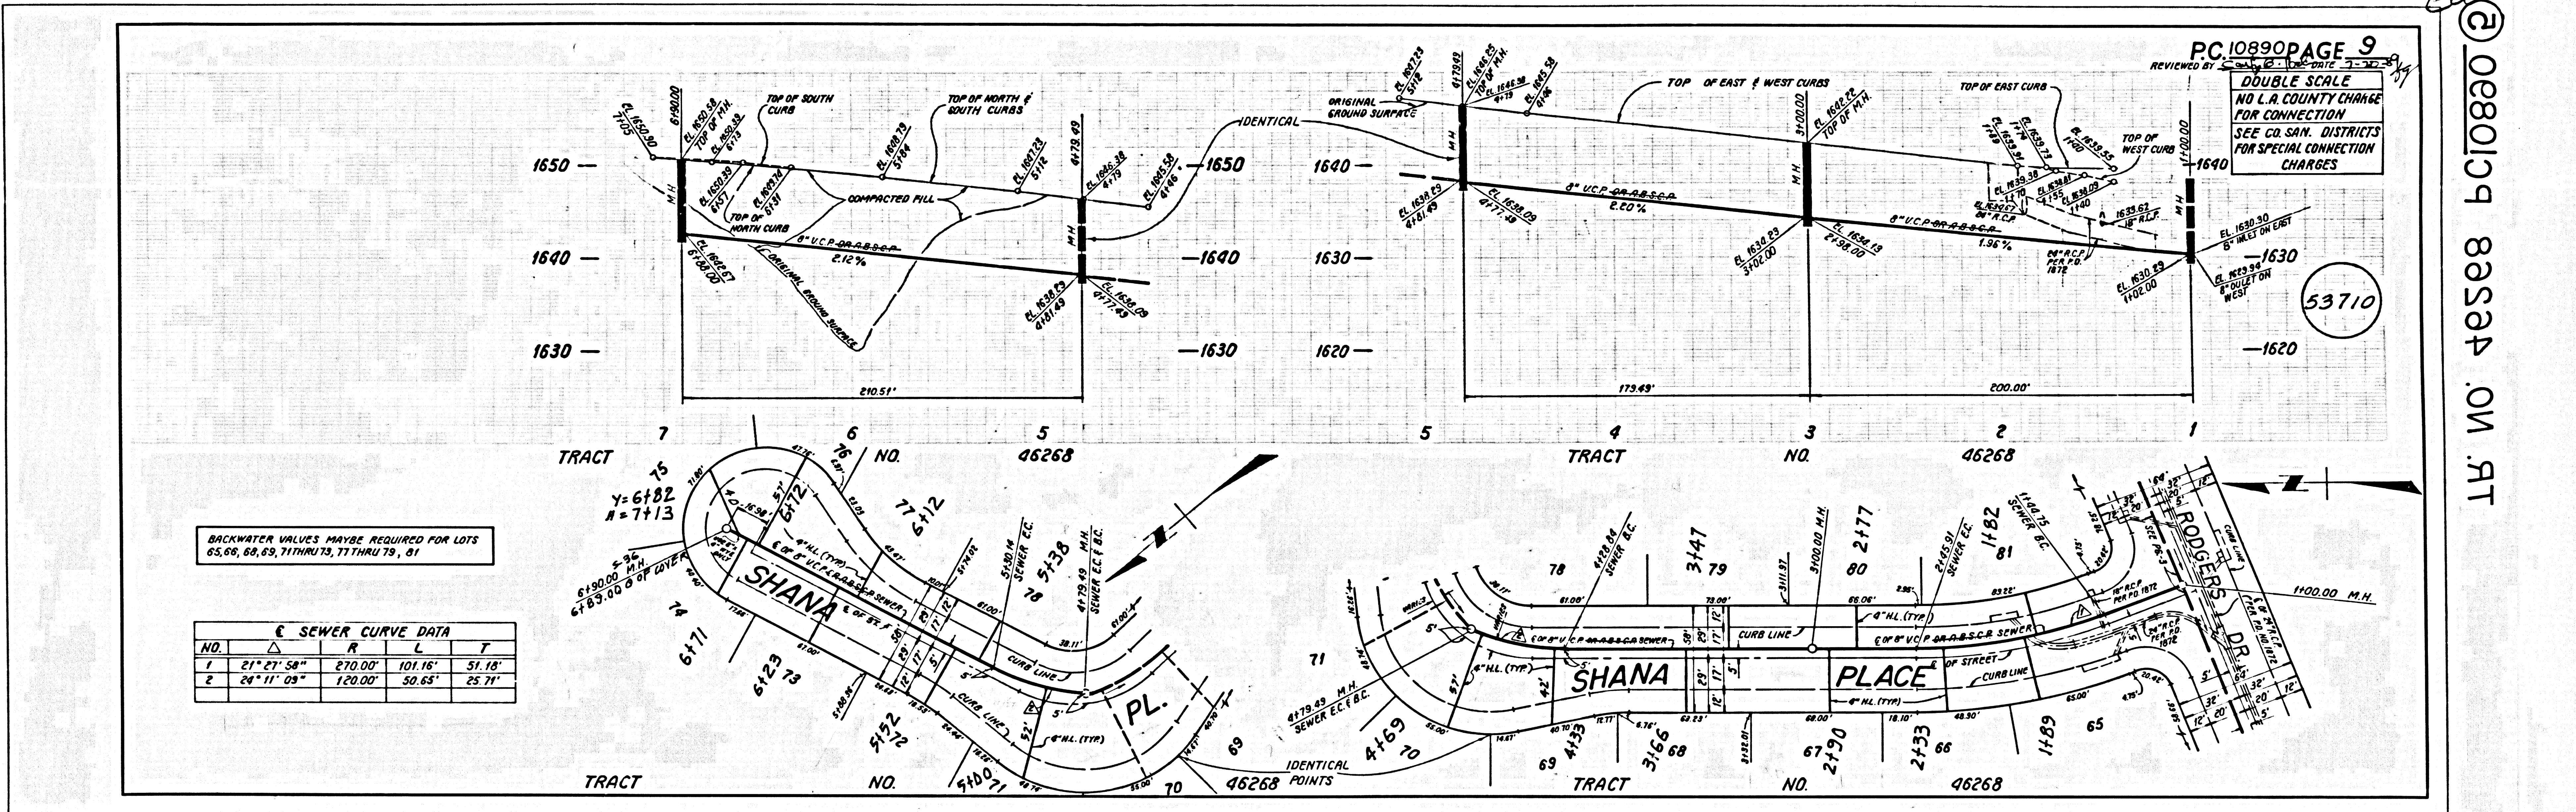

BACKWATER VALUES MAYBE REQUIRED FOR LOTS 65, 68, 69, 71 THRU 75, 77 THRU 79, 81

| SEWER CURVE DATA |             |         |         |        |
|------------------|-------------|---------|---------|--------|
| NO.              | Δ           | R       | L       | T      |
| 1                | 21° 27' 58" | 270.00' | 101.16' | 51.18' |
| 2                | 24° 11' 08" | 120.00' | 50.65'  | 25.71' |

PC 10890 PAGE 9  
 REVIEWED BY [Signature] DATE 7-2-80  
 DOUBLE SCALE  
 NO L.A. COUNTY CHARGE FOR CONNECTION  
 SEE CO. SAN. DISTRICTS FOR SPECIAL CONNECTION CHARGES

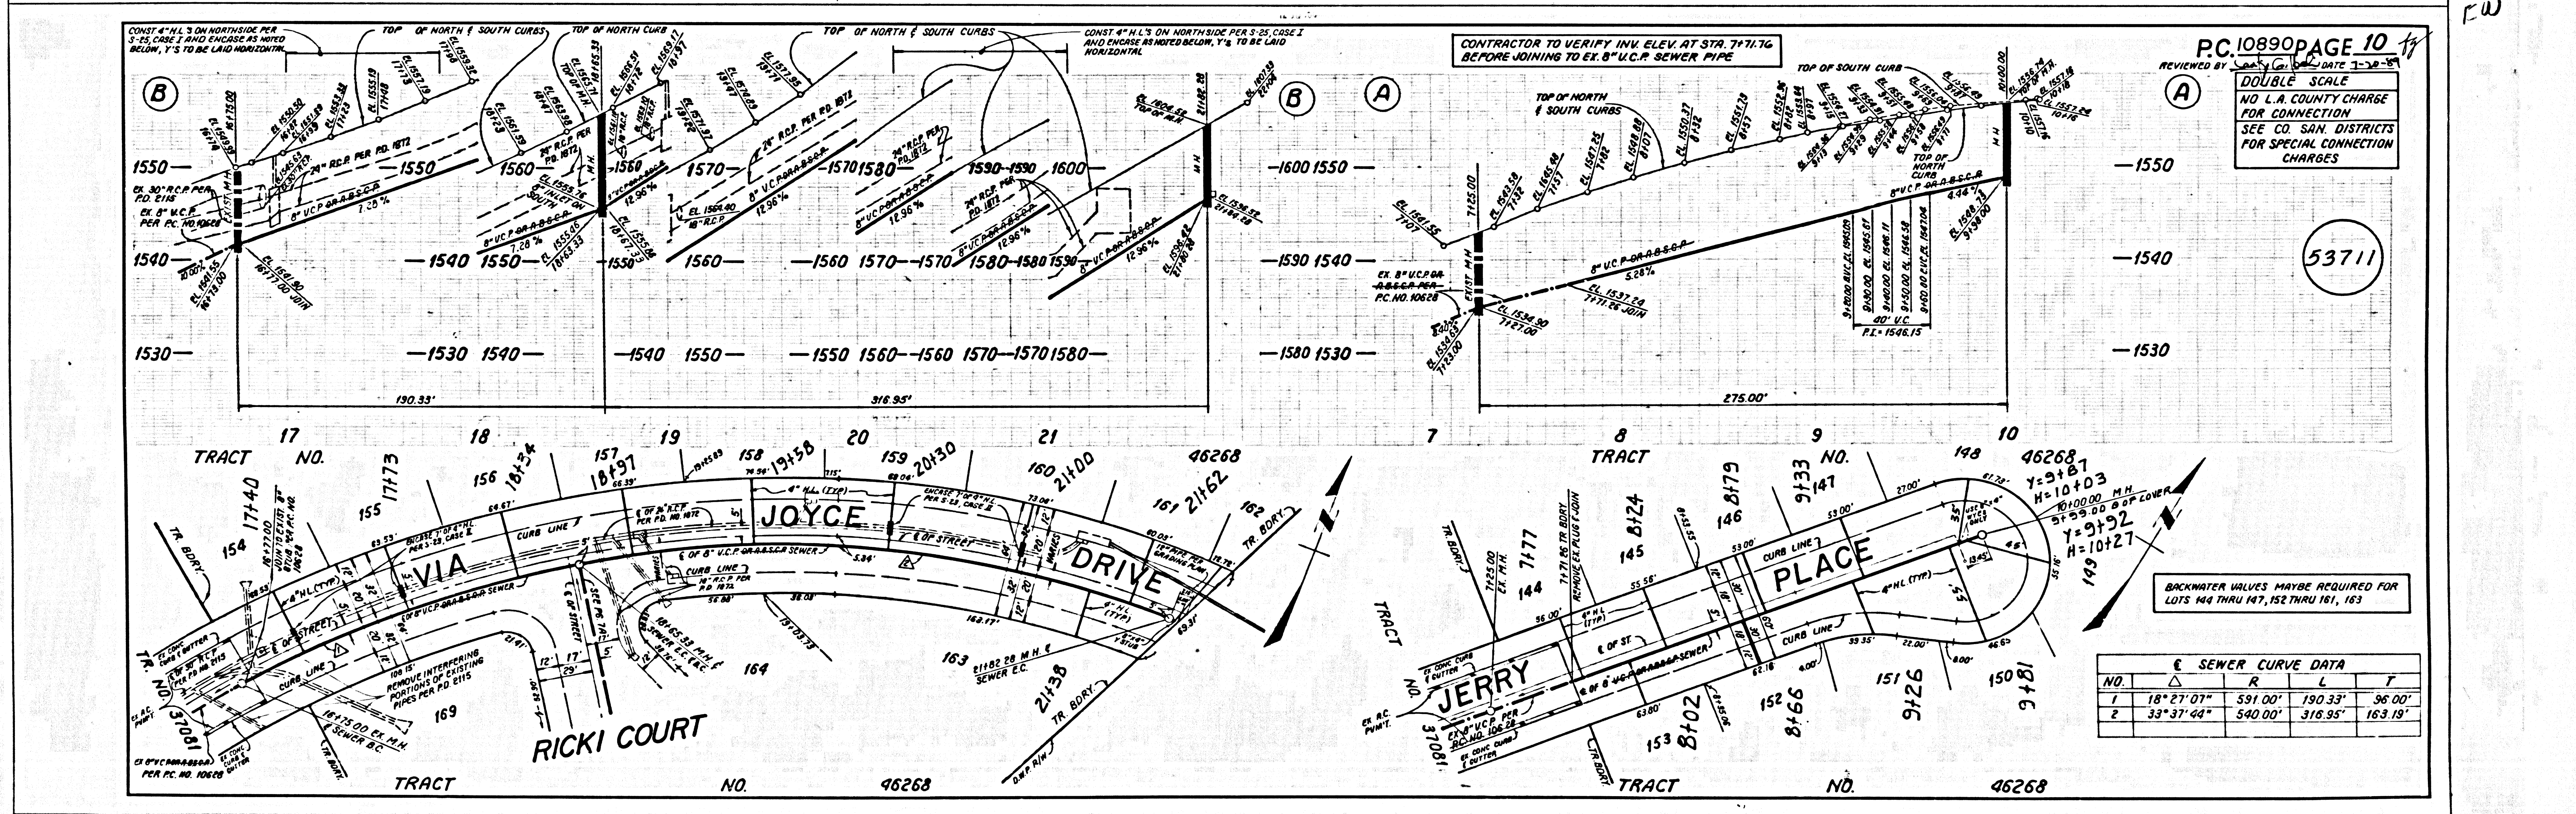

PC 10890 PAGE 10  
 REVIEWED BY [Signature] DATE 7-2-80  
 DOUBLE SCALE  
 NO L.A. COUNTY CHARGE FOR CONNECTION  
 SEE CO. SAN. DISTRICTS FOR SPECIAL CONNECTION CHARGES

BACKWATER VALUES MAYBE REQUIRED FOR LOTS 144 THRU 147, 152 THRU 161, 163

| SEWER CURVE DATA |             |         |         |         |
|------------------|-------------|---------|---------|---------|
| NO.              | Δ           | R       | L       | T       |
| 1                | 18° 27' 07" | 591.00' | 190.33' | 96.00'  |
| 2                | 33° 37' 44" | 540.00' | 316.95' | 163.19' |

(E) 10890 PAGE 9  
 10890 PAGE 9  
 10890 PAGE 9  
 10890 PAGE 9

(E)