

B.M. CY 6306 ELEV. 85.102
 U.S. COAST AND GEODETIC SURVEY MONUMENT,
 SOUTH CURB 1'-00" WEST OF CORNER AT
 SOUTHWEST CORNER N. OF LA CIENEGA BLVD.
 AND IMPERIAL HIGHWAY 88' x 6.76' R.C. INTERSECT.
 (N 1888 1860)
 QUAD. 19.20

PRIVATE ENGINEER'S NOTICE TO CONTRACTOR


THE EXISTENCE AND LOCATION OF ANY UNDERGROUND UTILITY PIPES OR STRUCTURES SHOWN ON THESE PLANS ARE OBTAINED BY A SEARCH OF THE AVAILABLE RECORDS TO THE BEST OF OUR KNOWLEDGE THERE ARE NO KNOWN UTILITIES EXCEPT AS SHOWN ON MAP. THE CONTRACTOR SHALL TAKE DUE PRECAUTIONARY MEASURES TO PROTECT THE UTILITY LINES SHOWN AND ANY OTHERS NOT OF RECORD OR NOT SHOWN ON THIS MAP.

NO CONNECTION FOR THE DISPOSAL OF INDUSTRIAL WASTEWATER SHALL BE MADE TO SEWERS SHOWN ON THESE DRAWINGS UNTIL A PERMIT FOR INDUSTRIAL WASTEWATER DISCHARGE HAS BEEN ISSUED IN THE SANITATION DISTRICTS FOR SAID CONNECTION.

BEFORE BREAKING INTO OR CONSTRUCTION ON A COUNTY SANITATION DISTRICT SEWER AND PRIOR TO FINAL ACCEPTANCE OF THE PROJECT, SANITATION DISTRICT INSPECTOR SHALL BE NOTIFIED BY PHONE (818) 782-6603 SO THAT REQUIRED INSPECTION CAN BE MADE.

NOTICE TO CONTRACTOR

- ALL SALVAGEABLE MANHOLE FRAMES AND COVERS AND APPURTENANCES SHALL BE DELIVERED BY THE CONTRACTOR AT HIS EXPENSE TO THE LA COUNTY MAINTENANCE BARD AT: 1129 S. 5TH STREET, LOS ANGELES, CALIF. TEL. NO. (213) 243-3330
- MAINTAIN SEWER SERVICE AT ALL TIMES.
- ABANDON 217 FEET OF EXISTING 8" V.C.P. SEWER AFTER PC 800 HAS BEEN ACCEPTED BY THE COUNTY OF LOS ANGELES.

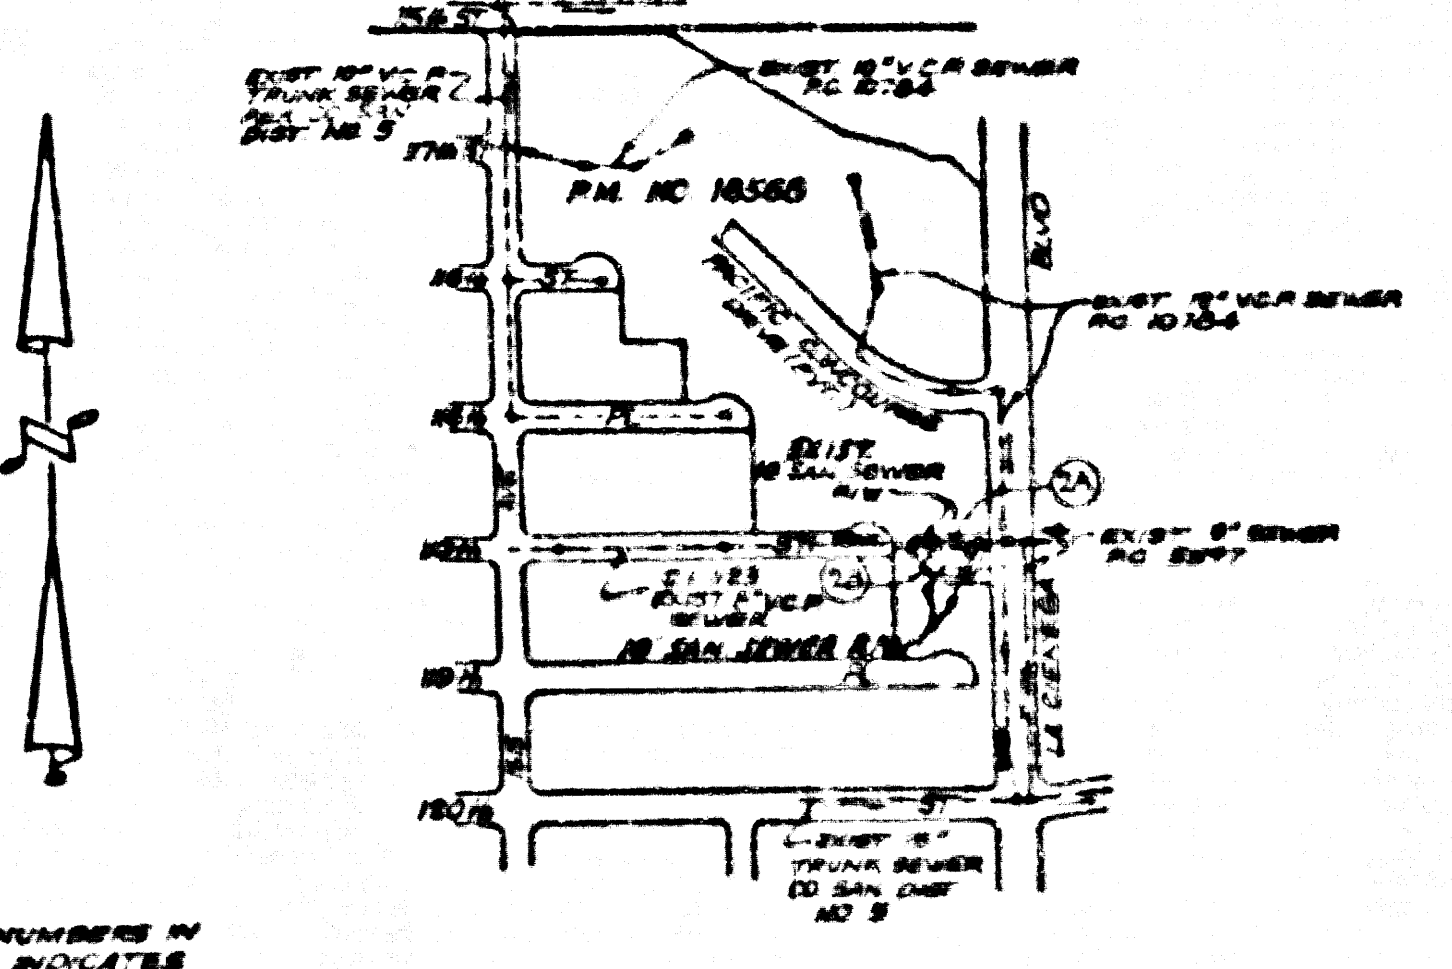

INDEX MAP
 R/W W/ LA CIENEGA BLVD.
 AND 119th STREET
 P.C. 11010
 SCALE: 1" = 800'
 TYPICAL BLDG. 56'-6" x 5'

GENERAL NOTES:

- EXISTENCES ARE AS SHOWN UNLESS OTHERWISE NOTED.
- NO REVISIONS SHALL BE MADE IN THESE PLANS WITHOUT THE APPROVAL OF THE DIRECTOR OF PUBLIC WORKS.
- NO REPRESENTATIVE OF THE DEPARTMENT OF PUBLIC WORKS SHALL SURVEY OR LAY OUT ANY PORTION OF THE WORK.
- GRADES TO WHICH THIS WORK IS TO BE CONSTRUCTED ARE SHOWN ON PLANS AND PROFILES. GRADE POINTS FOR TOP OF CURBS, CENTERLINE OF STREETS, OR CENTERLINE OF ALLEYS ARE GIVEN BY CURVE DATA. GRADE POINTS AT ALL POINTS BETWEEN GRADE POINTS ARE TO BE INTERPOLATED AS SHOWN ON THE PLANS AND PROFILES.
- THE PRIVATE ENGINEER SHALL FURNISH THE ORIGINAL SET OF THESE PLANS TO THE CONTRACTOR FOR A COUNTY SANITATION DISTRICT SEWER AND PRIOR TO FINAL ACCEPTANCE OF THE PROJECT, SANITATION DISTRICT INSPECTOR SHALL BE NOTIFIED BY PHONE (818) 782-6603 SO THAT REQUIRED INSPECTION CAN BE MADE.
- BEFORE BREAKING INTO OR CONSTRUCTION ON A COUNTY SANITATION DISTRICT SEWER AND PRIOR TO FINAL ACCEPTANCE OF THE PROJECT, SANITATION DISTRICT INSPECTOR SHALL BE NOTIFIED BY PHONE (818) 782-6603 SO THAT REQUIRED INSPECTION CAN BE MADE.
- IF WORK IS TO BE DONE IN A STATE WHERE A PERMIT MUST BE OBTAINED FROM THE STATE OF CALIFORNIA, DIVISION OF HIGHWAYS, 120 SOUTH BRIDGES STREET, LOS ANGELES, CALIFORNIA.
- APPROVAL OF THIS PLAN BY THE COUNTY OF LOS ANGELES DOES NOT CONSTITUTE A REPRESENTATION AS TO THE ACCURACY OF THE INFORMATION ON WHICH THE EXISTENCES OR PROPOSED UTILITY PIPES OR STRUCTURES ARE SHOWN WITHIN THE LIMITS OF THIS PROJECT. THIS NOTICE APPLIES TO ALL NOTES.
- REFER TO SECTION 7.1.1 OF THE STANDARD SPECIFICATIONS REGARDING SAFETY SIGNS.
- PRIOR TO THE RESUMPTION OF THE REQUIRED SEWER CONSTRUCTION PERMIT THE CONTRACTOR SHALL OBTAIN AND FILE WITH THE DEPARTMENT OF PUBLIC WORKS A PERMIT TO EXCAVATE IN COUNTY STREETS FROM THE CONSTRUCTION DIVISION OF THE DEPARTMENT OF PUBLIC WORKS. A PERMIT TO EXCAVATE IN COUNTY STREETS FROM THE CONSTRUCTION DIVISION OF THE DEPARTMENT OF PUBLIC WORKS IS REQUIRED FOR ALL EXCAVATIONS AND TRENCHES IN THE PUBLIC RIGHT-OF-WAY. A CERTIFICATE OF WORKERS' COMPENSATION INSURANCE WITH THE DEPARTMENT OF PUBLIC WORKS AND A PERMIT TO EXCAVATE IN COUNTY STREETS FROM THE DEPARTMENT OF PUBLIC WORKS MUST BE OBTAINED PRIOR TO COMMENCEMENT OF WORK.

CONSTRUCTION NOTES:

- WORK SHALL BE CONSTRUCTED ACCORDING TO THE STANDARD SPECIFICATIONS FOR PUBLIC WORKS CONSTRUCTION AND THE SPECIFICATIONS FOR PUBLIC WORKS SPECIAL PROVISIONS FOR THE CONSTRUCTION OF SANITARY SEWERS DATED JAN. 7, 1988 AND SHALL BE PROVIDED ONLY IN THE PRESENCE OF THE DEPARTMENT OF PUBLIC WORKS.
- THE CONTRACTOR SHALL NOTIFY THE CONSTRUCTION DIVISION BY TELEPHONE AT 800-575-5757 AT LEAST TWENTY-FOUR HOURS BEFORE STARTING ANY WORK UNDER THIS CONTRACT.
- HOUSE LATERALS TO BE CONSTRUCTED WITH WREATH, AT PROPERTY LINE 8 FEET BELOW CURB GRADE EXCEPT AS NOTED.
- PIPE OR THE BRANCHES MAY BE USED FOR CONNECTIONS TO MANHOLE WREATHS EXCEPT AS NOTED.
- ALL STRUCTURES SHALL BE EITHER BRICK OR PRECAST CONCRETE EXCEPT AS NOTED.
- PROPOSED STAGES ON THE PROPERTY LINE OR PROPERTY LINES PRODUCED AT RIGHT ANGLES TO THE SEWER LINE AT THE CENTERLINE OF EACH MANHOLE.
- MANHOLE TOPS IN UNIMPROVED AREAS OF 8" OR 10" SHALL BE FINISHED GRADE.
- VERTICAL CLEARANCE JOISTS SHALL BE 10" x 10" OR 12" x 12" PER STANDARD SPECIFICATIONS SECTION 200.2.
- IF A POWER POLE IS WITHIN 10 FEET OF THE SEWER, THE SEWER SHALL BE ENCASED PER 8.2.2 CASE 2 TWO FEET ONE INCH CLEARANCE FROM THE POINT OF INTERFERENCE.
- IN DURING THE COURSE OF CONSTRUCTION IT IS TO BE UNDERSTOOD THAT THERE IS LESS THAN FOUR FEET OF COVER OVER THE TOP OF MAIN LINE OR HOUSE LATERAL V.C.P. SEWER WHICH IS NOT INDICATED ON THE PLANS. THE PIPE SHALL BE ENCASED PER 8.2.2 CASE 2 UNLESS OTHERWISE APPROVED BY THE DIRECTOR OF PUBLIC WORKS.
- ALL JOINTS BETWEEN CAST IRON PIPE AND VITRIFIED CLAY PIPE SHALL BE MADE WITH A RUBBER SLEEVE JOINT TYPE "C" OR "D" WITH RUBBERS OF NECESSARY PER STANDARD SPECIFICATIONS SECTION 200.2.
- SEWERS TO BE TESTED FOR LEAKAGE PER SECTION 808.1.4 OF THE STANDARD SPECIFICATIONS AND SPECIAL PROVISIONS.
- REQUIRE ALL TRENCHES WITHIN PUBLIC AREAS TO MEET LOS ANGELES COUNTY PUBLIC WORKS OR CALIFORNIA STATE HIGHWAY REQUIREMENTS IN ACCORDANCE WITH PERMITS.
- FULL COMPLIANCE WITH SECTION 808.1.4 OF THE STANDARD SPECIFICATIONS WILL BE REQUIRED FOR BACKFILL IN STREETS. CERTIFICATION OF BACKFILL COMPLETION FOR EACH CONTRACTOR BY A QUALIFIED REGISTERED TESTING LABORATORY SHALL BE PROVIDED BY THE CONTRACTOR PRIOR TO THE RESUMPTION OF A CERTIFICATE OF PARTIAL ACCEPTANCE.
- SPECIAL BACKFILL IN EXISTENT CONSTRUCTION TO BE CORRECTED, PATCHED AND REPAIRS OTHER THAN SO AS TO ACHIEVE THE NATURAL OR FINISHED GRADE AND SHALL BE IN ACCORDANCE WITH THE SPECIAL PROVISIONS FOR THIS TYPE OF WORK BY THE CONTRACTOR. DIVISION.
- ALL BACKFILL AND SOFT MATERIALS SHALL BE COMPACTED TO A MINIMUM OF 95% OF STANDARD DENSITY PER ASTM D 1557 METHOD OF TEST D958. 17.4.5 UNLESS OTHERWISE NOTED. CERTIFICATION OF SUCH COMPACTION SHALL BE SUBMITTED TO THE CONSTRUCTION DIVISION OF PUBLIC WORKS DURING THE TEST.

SANITARY SEWERS

TO BE CONSTRUCTED IN

R/W W/ LA CIENEGA BL. & 119th ST.

PRIVATE CONTRACT NO. 11010


INDEX : C-52

1 SHEET ; 2 PAGES

SCALE: HORIZ. 1" = 80' VERT. 1" = 4'

JULY, 1989

PREPARED IN THE OFFICES OF
 DALTON CUMMINGS ASSOCIATES
 1705 GREENSHAW BLVD., STE. 300, TORRANCE, CALIF. 90504
 BY *Sheldon A. Cummings*
 REG. C.E. NO. 34558

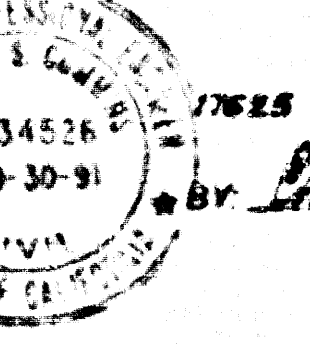

THE FOLLOWING LATEST REVISED STANDARD PLANS ON FILE IN THE OFFICE OF THE DEPARTMENT OF PUBLIC WORKS SHALL APPLY TO THE CONSTRUCTION OF THIS PROJECT:

LEGEND	8-1
MINIMUM PUBLIC SAFETY REQUIREMENTS	8-2
BRICK SEWER APPURTENANCE	8-3
STANDARD MANHOLE STEP	8-17
BEDDING FOR SEWER PIPE	8-21
CRACKING AND ENCASEMENT	8-23
PIPE JOINT FLANGES	8-26
ALLOWABLE TRENCH WIDTHS	8-33
LOCKING MANHOLE FRAME AND COVER	8-36
NON-REINFORCED PRECAST CONCRETE SEWER MANHOLE	8-38

COUNTY OF LOS ANGELES, CALIFORNIA

THOMAS A. TIDEMANSON
 DIRECTOR OF PUBLIC WORKS


CHARLES W. CARRY
 CHIEF ENGINEER

APPROVED *Dean Ephelner* 11/1/89

APPROVED *Sheldon A. Cummings* 11/1/89

CHECKED *Sheldon A. Cummings* 11/1/89
 REG. C.E. NO. 10116

LENEX BLDG. DIST. 7

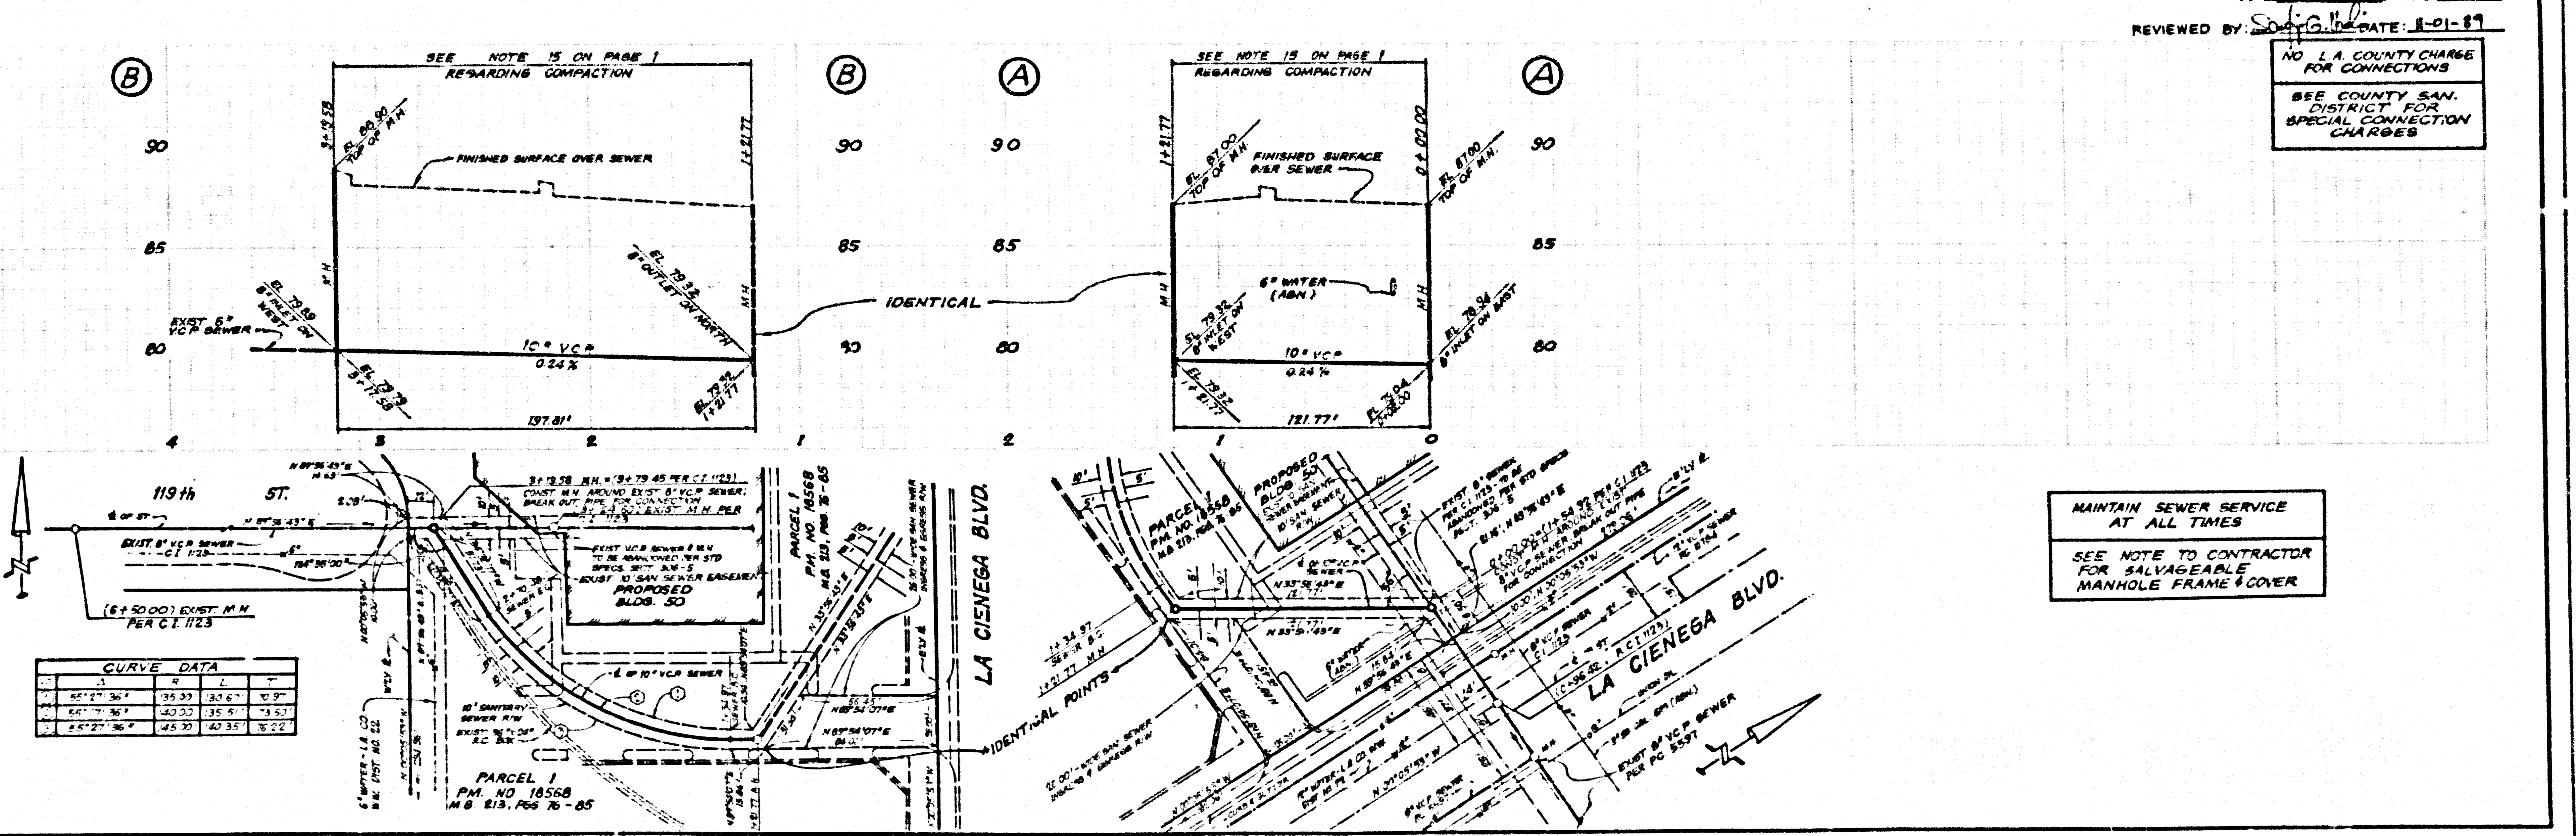

MAINTAIN SEWER SERVICE AT ALL TIMES

SEE NOTE TO CONTRACTOR FOR SALVAGEABLE MANHOLE FRAME & COVER

REVIEWED BY: *Sheldon A. Cummings* DATE: 11-01-89

NO L.A. COUNTY CHARGE FOR CONNECTIONS
 SEE COUNTY SAN. DISTRICT FOR SPECIAL CONNECTION CHARGES

1

01011 20

12 H 011 & J B AGEMIO A J O W W R