


L 3026 1226.423
 40. BY TAG IN 3 CLASS LIONS AVENUE
 100 FEET W 1/2 40 FEET S 1/2 E INTERSECTION
 LIONS AVE W 1/2 WILEY CANYON ROAD
 2 FEET NO. 10 1/2 1000
 NEWHALL 01-0 93

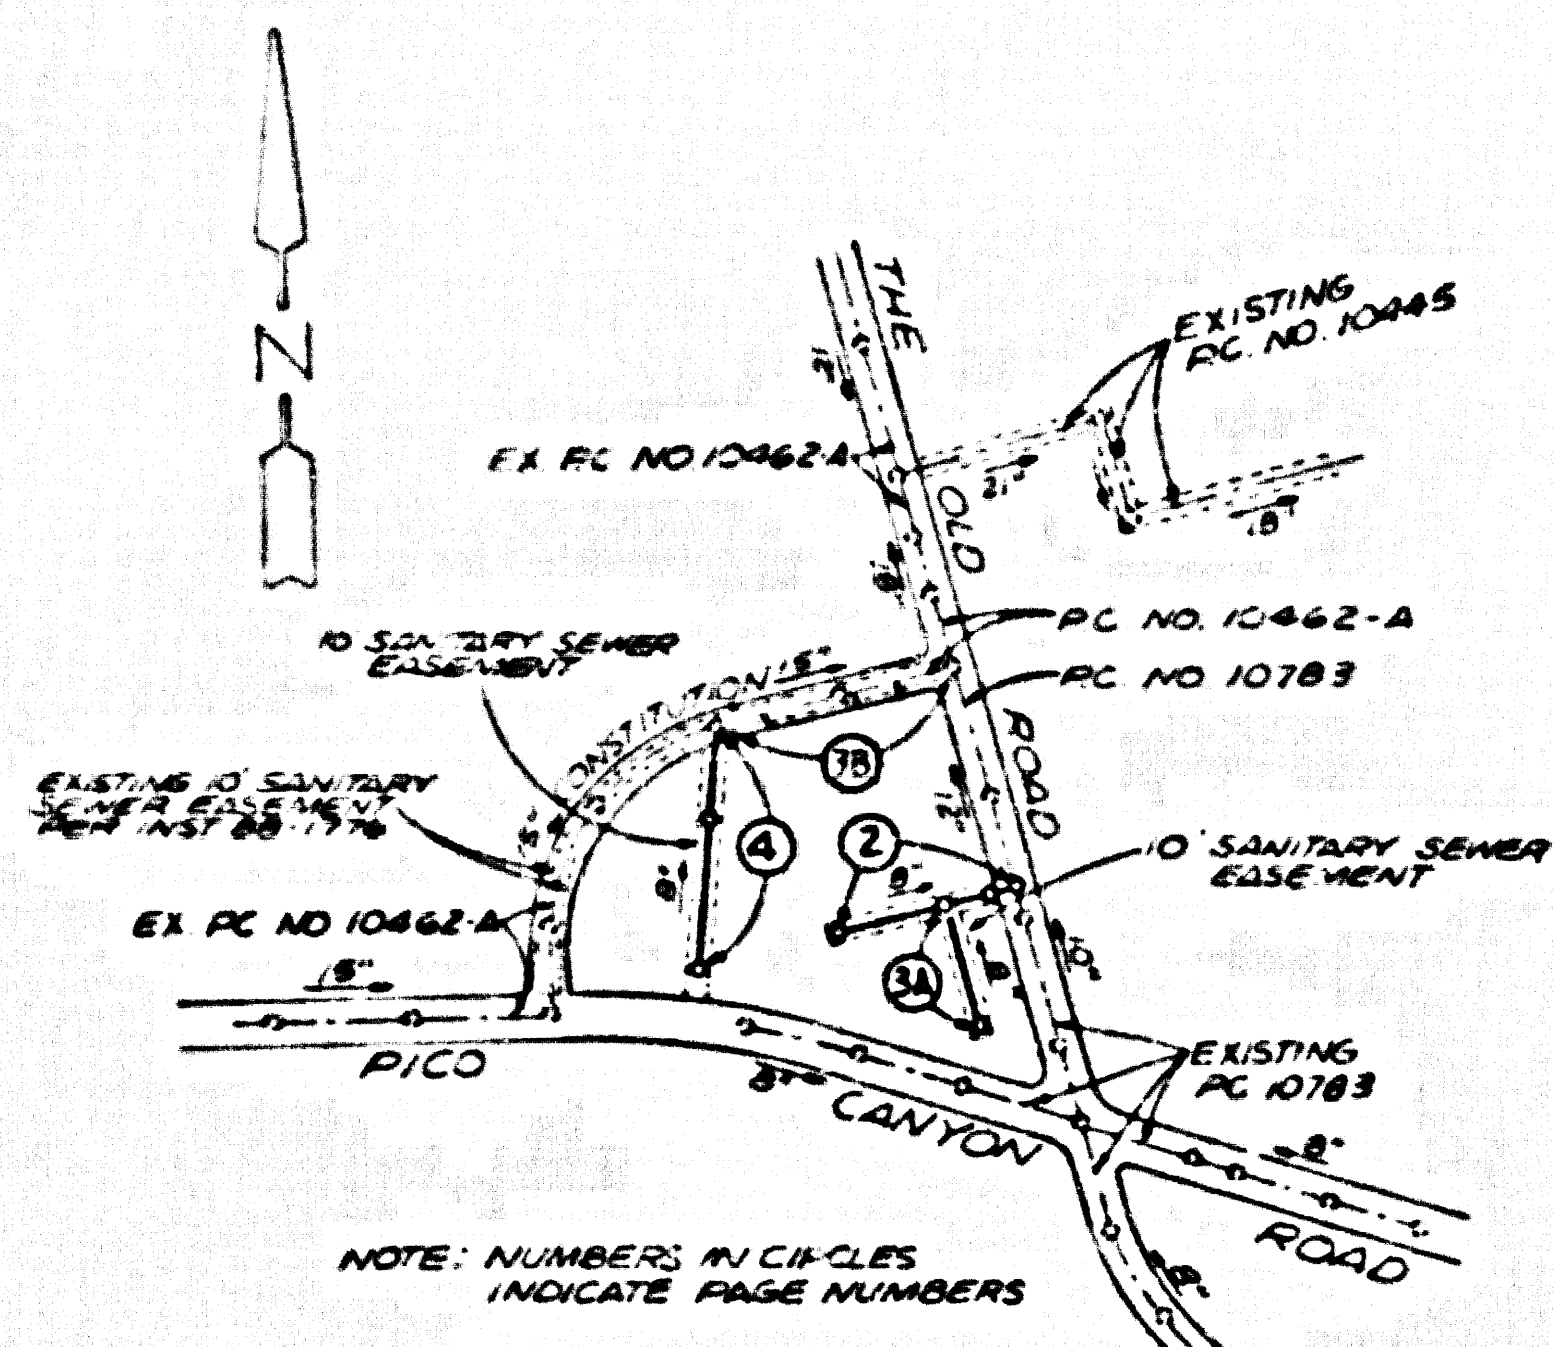

INDEX MAP
 PC 11339 TR NO 44806
 SCALE: 1"=800', THOMAS 4640-D1

NO CONNECTION FOR THE DISPOSAL OF INDUSTRIAL WASTES SHALL BE MADE TO SEWERS SHOWN ON THESE DRAWINGS UNLESS A PERMIT FOR INDUSTRIAL WASTEWATER DISCHARGE HAS BEEN ISSUED BY THE SANITATION DISTRICTS FOR SAID CONNECTION.

BEFORE BREAKING INTO OR CONSTRUCTION ON A COUNTY SANITATION DISTRICT SEWER AND PRIOR TO FINAL ACCEPTANCE OF THE PROJECT, A SANITATION DISTRICT INSPECTOR SHALL BE NOTIFIED BY PHONE AT (909) 266-4883 SO THAT REQUIRED INSPECTIONS CAN BE MADE.

DOUBLE SCALE


TRACT NO. 44806

CONTRACT NO. 11339

1258

DOUBLE VERTICAL SCALE
 JANUARY 1966


54149

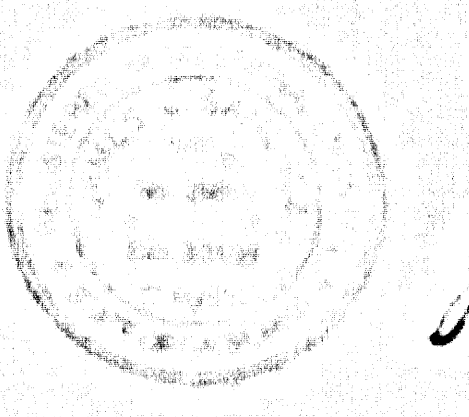

FEELER & ASSOCIATES ENGINEERS
 JAMES L. SANCHEZ
 JAMES L. SANCHEZ
 24663 (909) 860-5450

HENRY & STINE
 Thomas W. Henry
 6-6-96
 15641
 SANTA CLARITA 82


NO L.A. COUNTY CHARGE FOR CONNECTIONS
 SEE SANITATION DISTRICT FOR SPECIAL CONNECTION CHARGES
 TEL NO. (310) 699-7411
 EXT. 5727

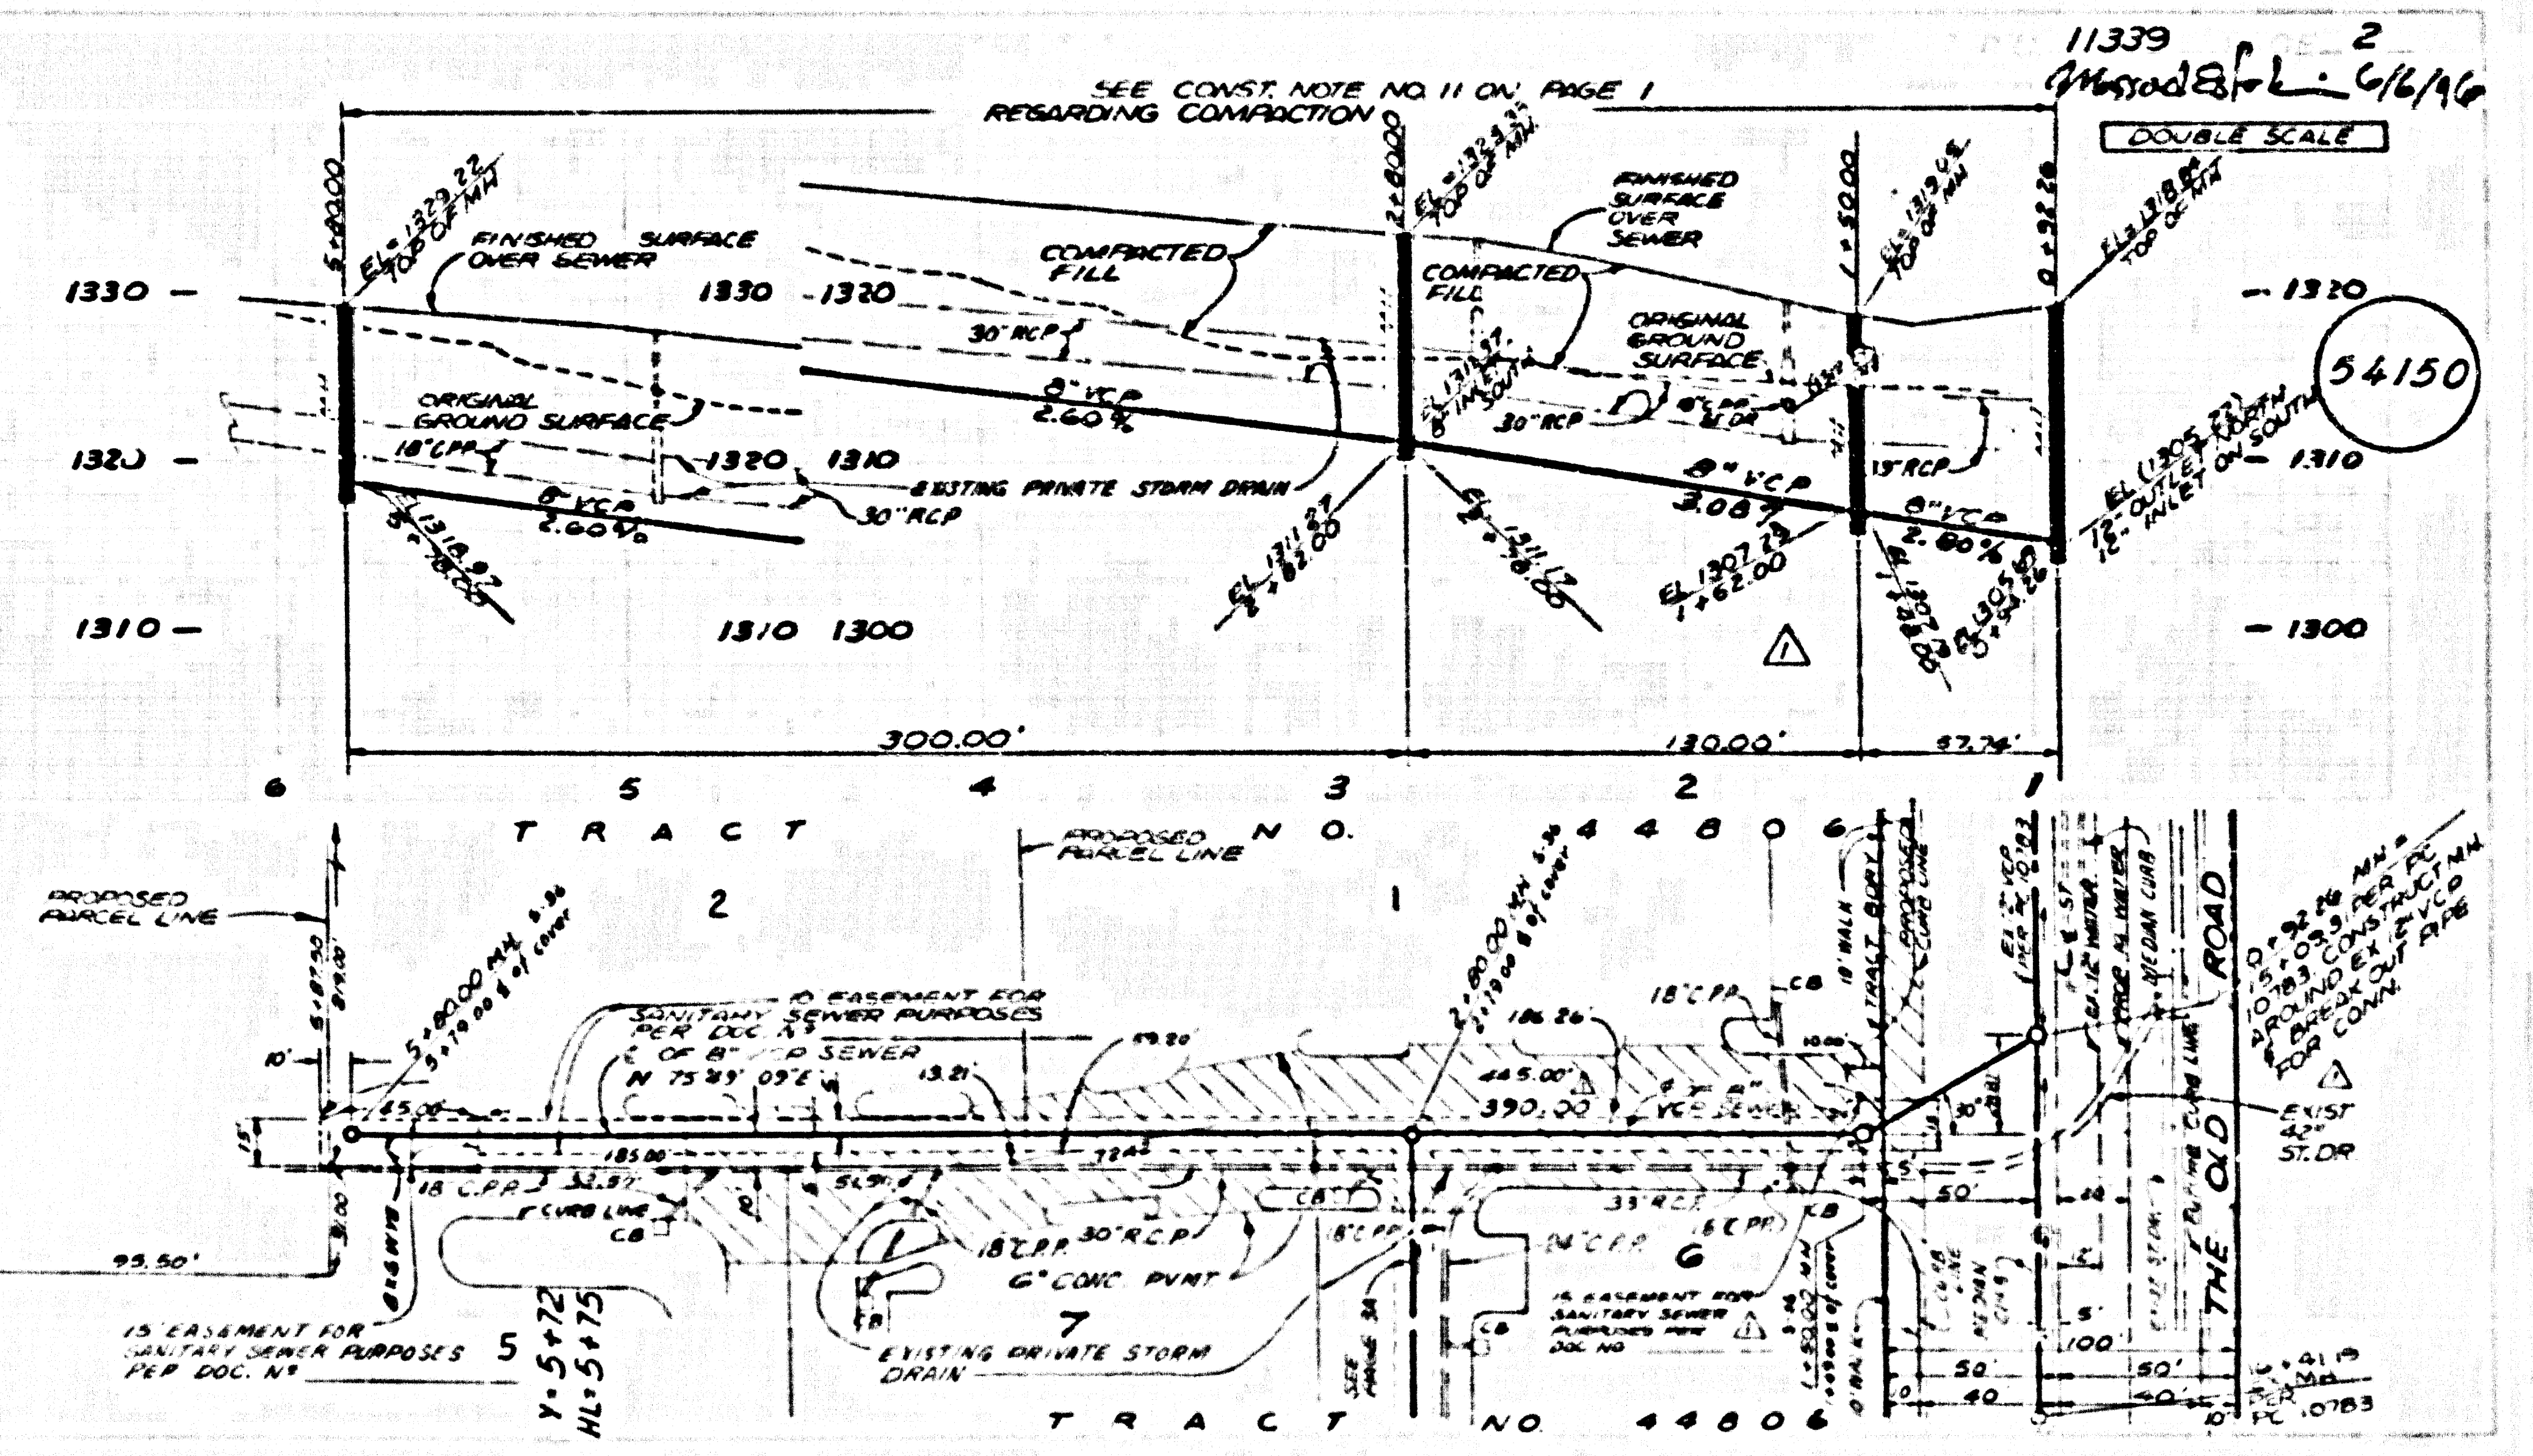


NOTES:
 1. BACKWATER VALVES ARE REQUIRED ON LOT NOS. 4, 5 AND 6.

REVISION NO. 1 DATE 5/25/96
 PAGE 2 RELOCATED MH FROM STA 1+00 TO STA 0+92.26 (THE OLD ROAD) ADDED MH AT STA 1+50 REVISD STATIONS AND ELEV.
 APPROVED *Santi G. Hall*
 DEPARTMENT OF PUBLIC WORKS DATE

CECIL T. 80844 ON RT 11339

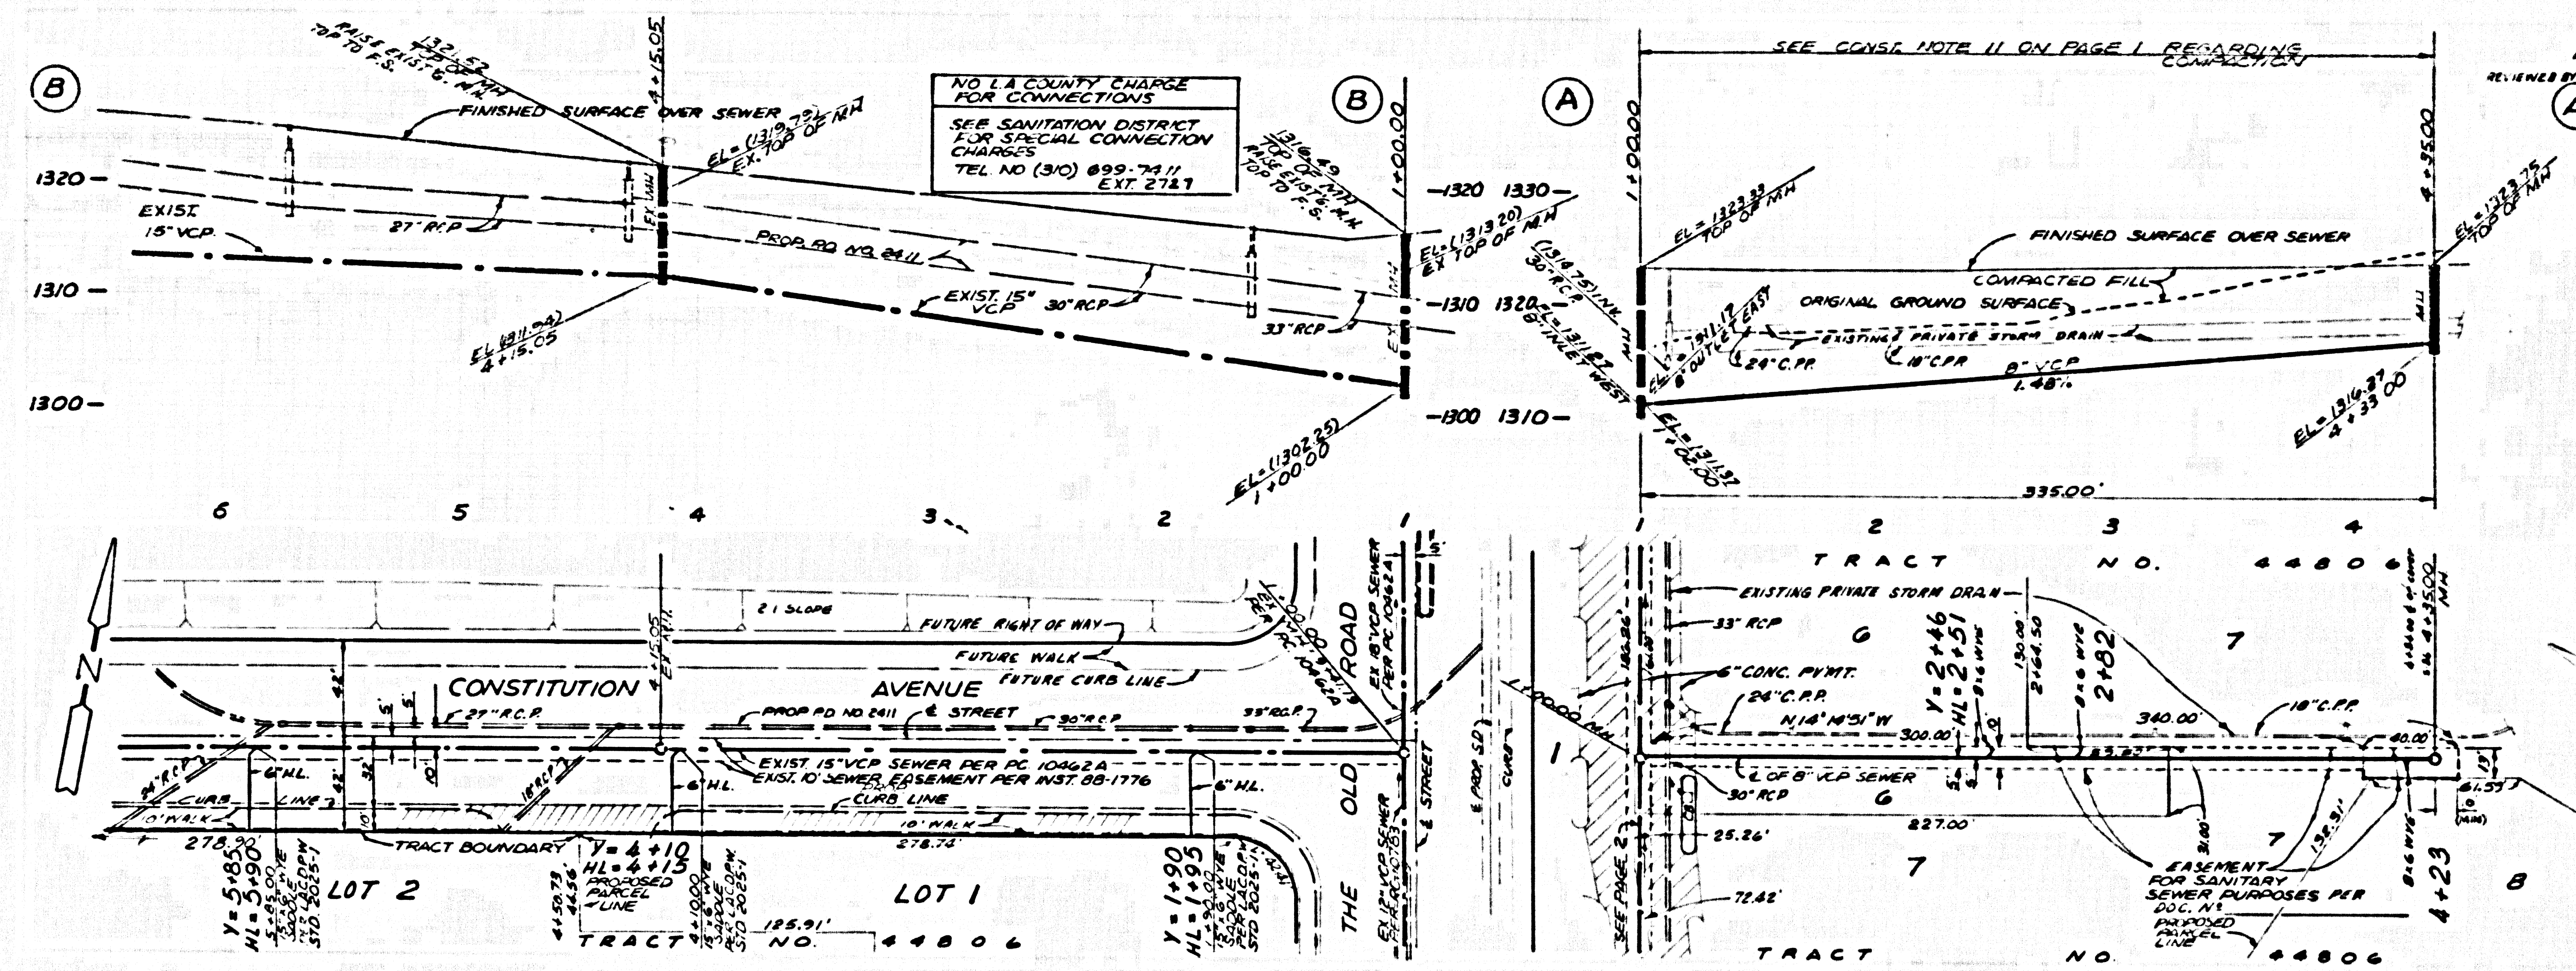

SEE 11 29 208PP ON T3ART

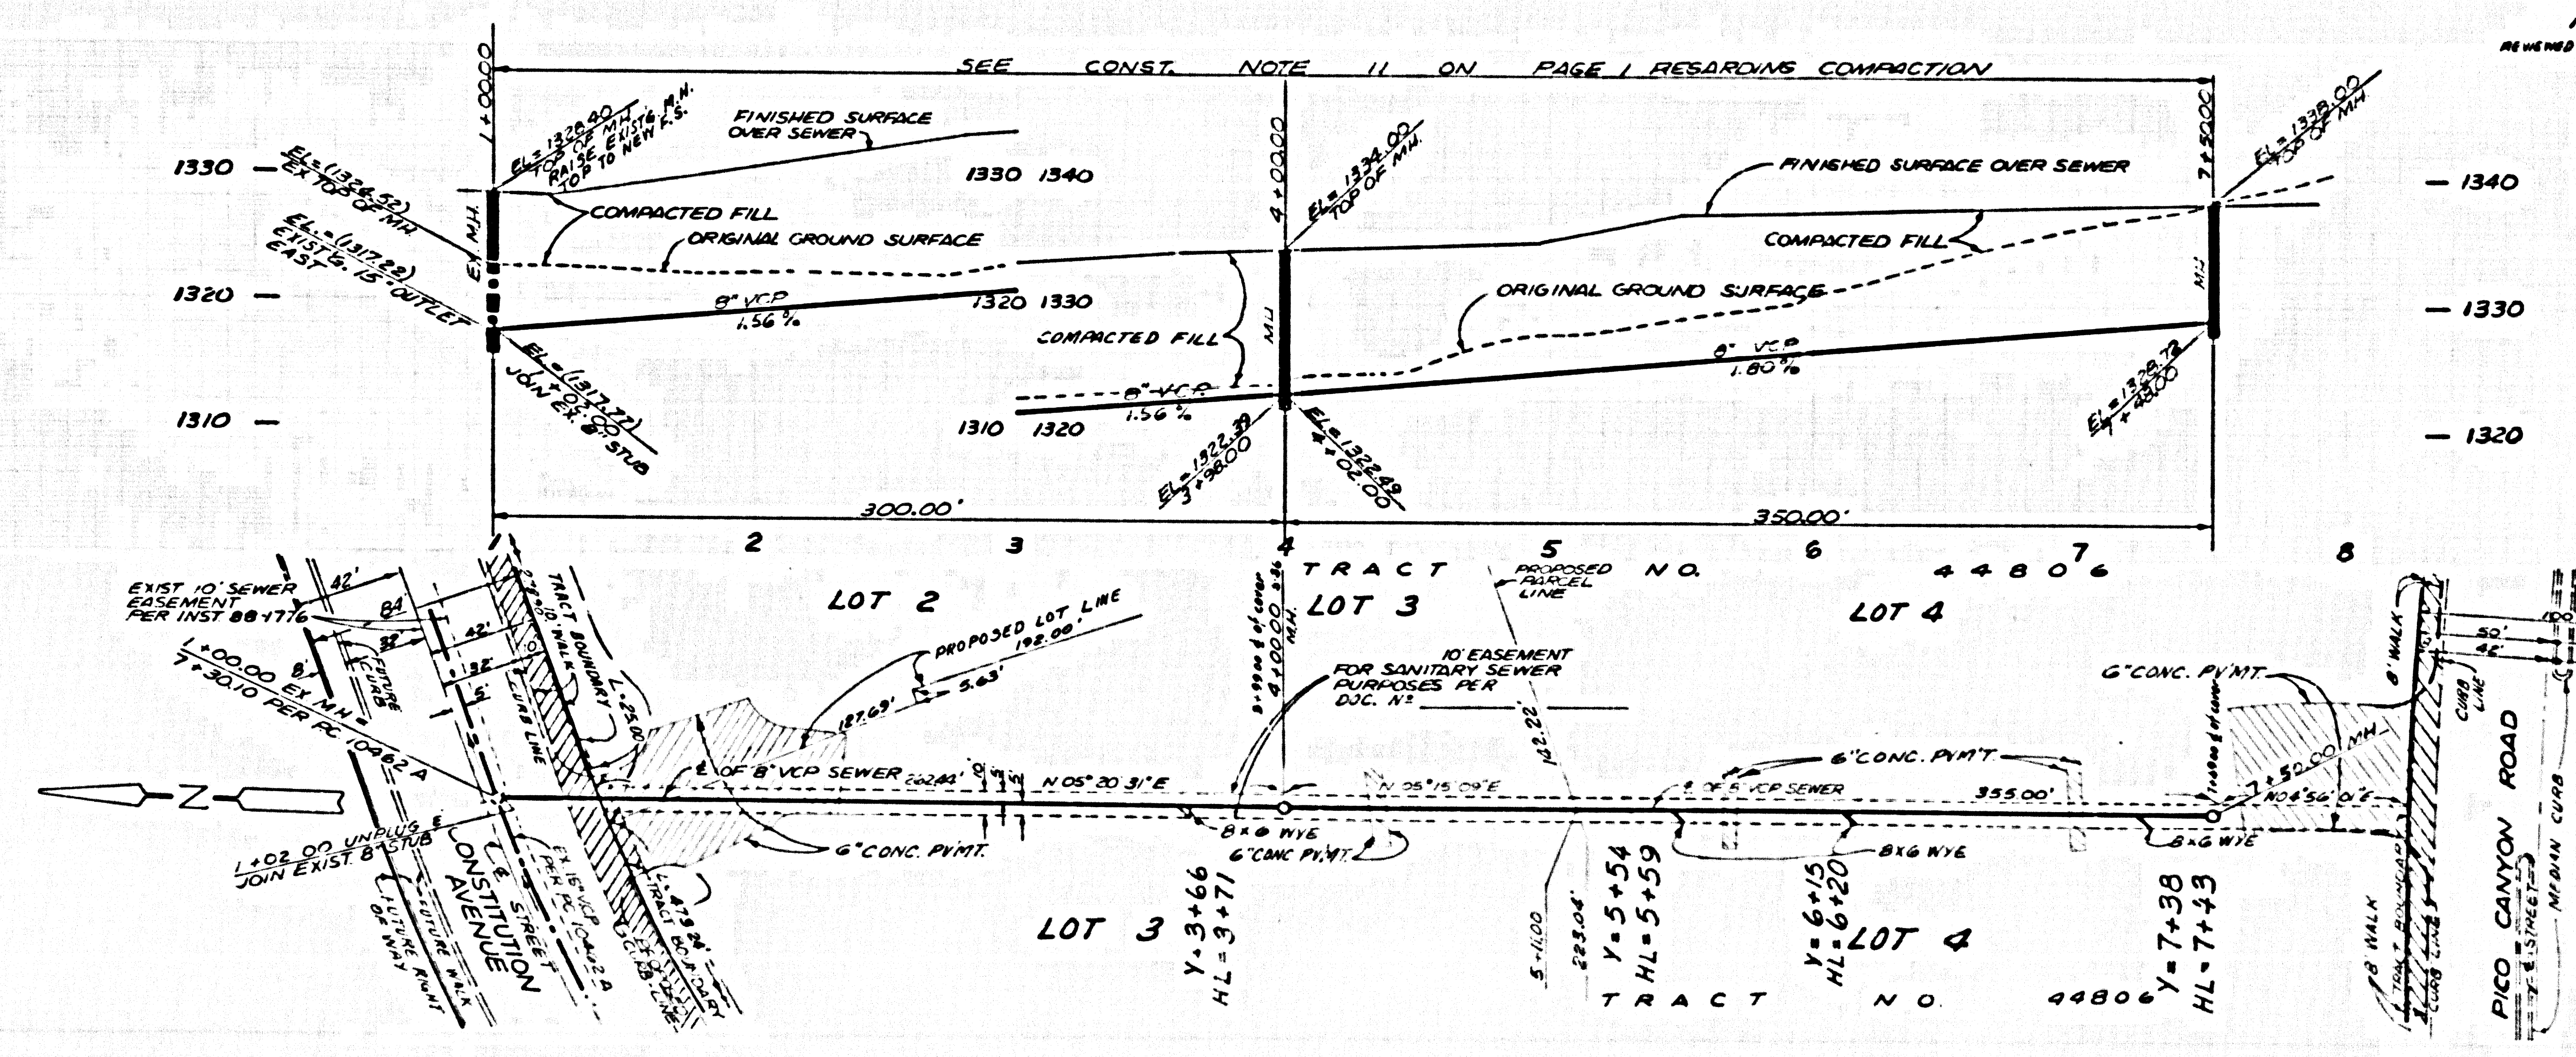

SEE 11 29 208PP ON T3ART