



NO LA COUNTY CHARGES FOR CONNECTIONS
SEE CO. SANITATION DISTRICT FOR SPECIAL CONNECTION CHARGES
TEL. (562) 699-7411 EX. 2727
DOUBLE SCALE

56073

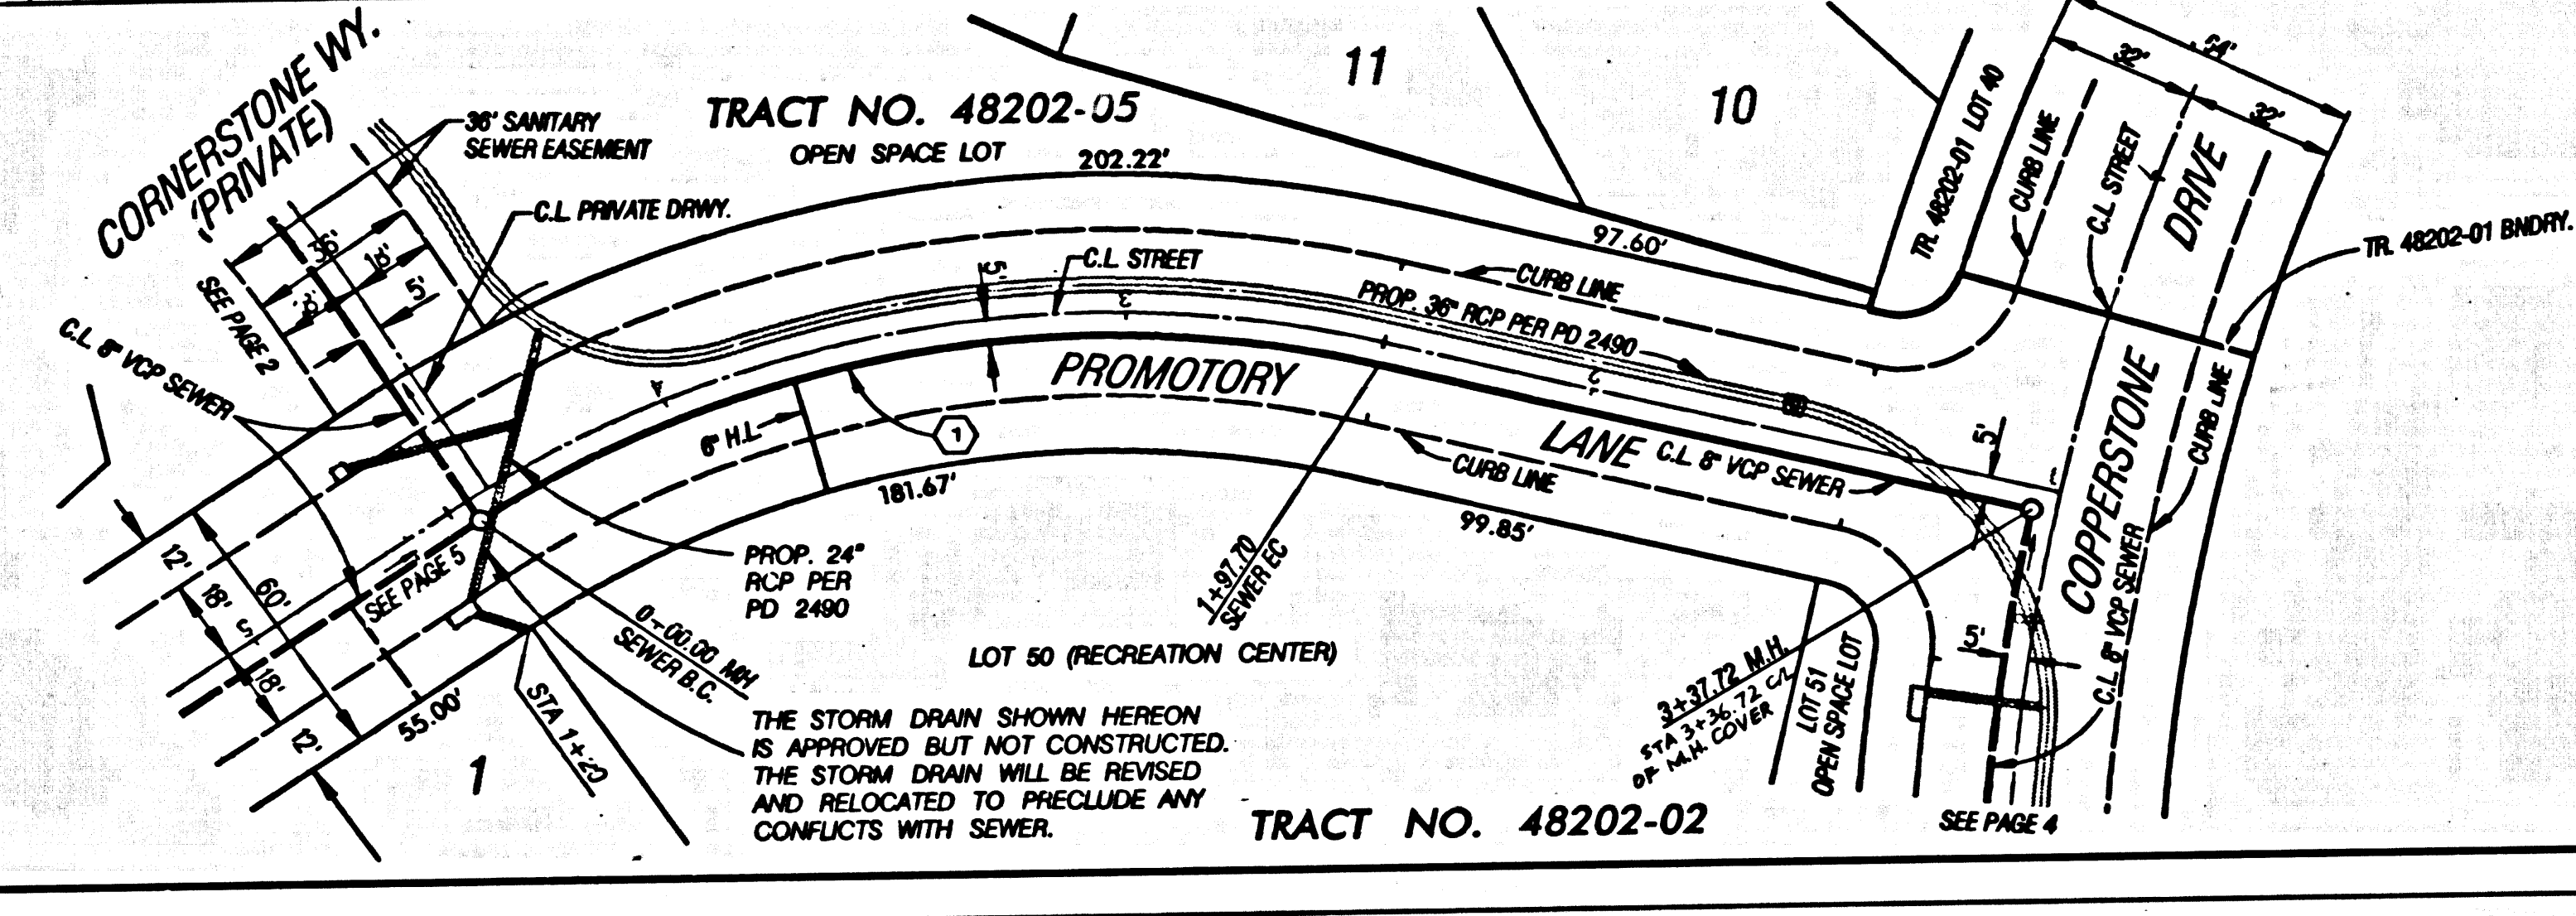


C.I.L. SEWER CURVE DATA				
Station	Δ	R	L	T
1	46°14'06"	245'	197.70'	104.59'

PLAN
SCALE: 1" = 40'
25 0 50 100

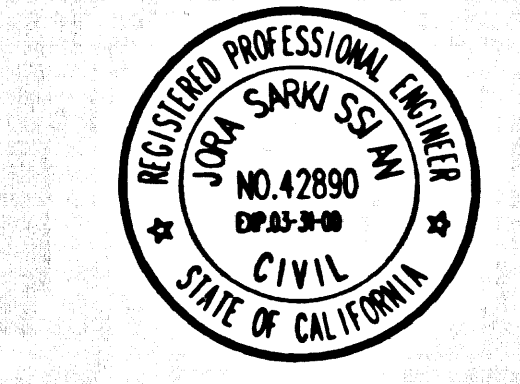


REVIEWED BY BUILDING & SAFETY/LAND DEVELOPMENT DIVISION
BY S. G. Gilpin 10/2/99
SUBDIVISION PLAN CHECKING SECTION DATE

L.A. COUNTY SEWER SHEET NO. 1 VALLEY BOY GRAPHICS

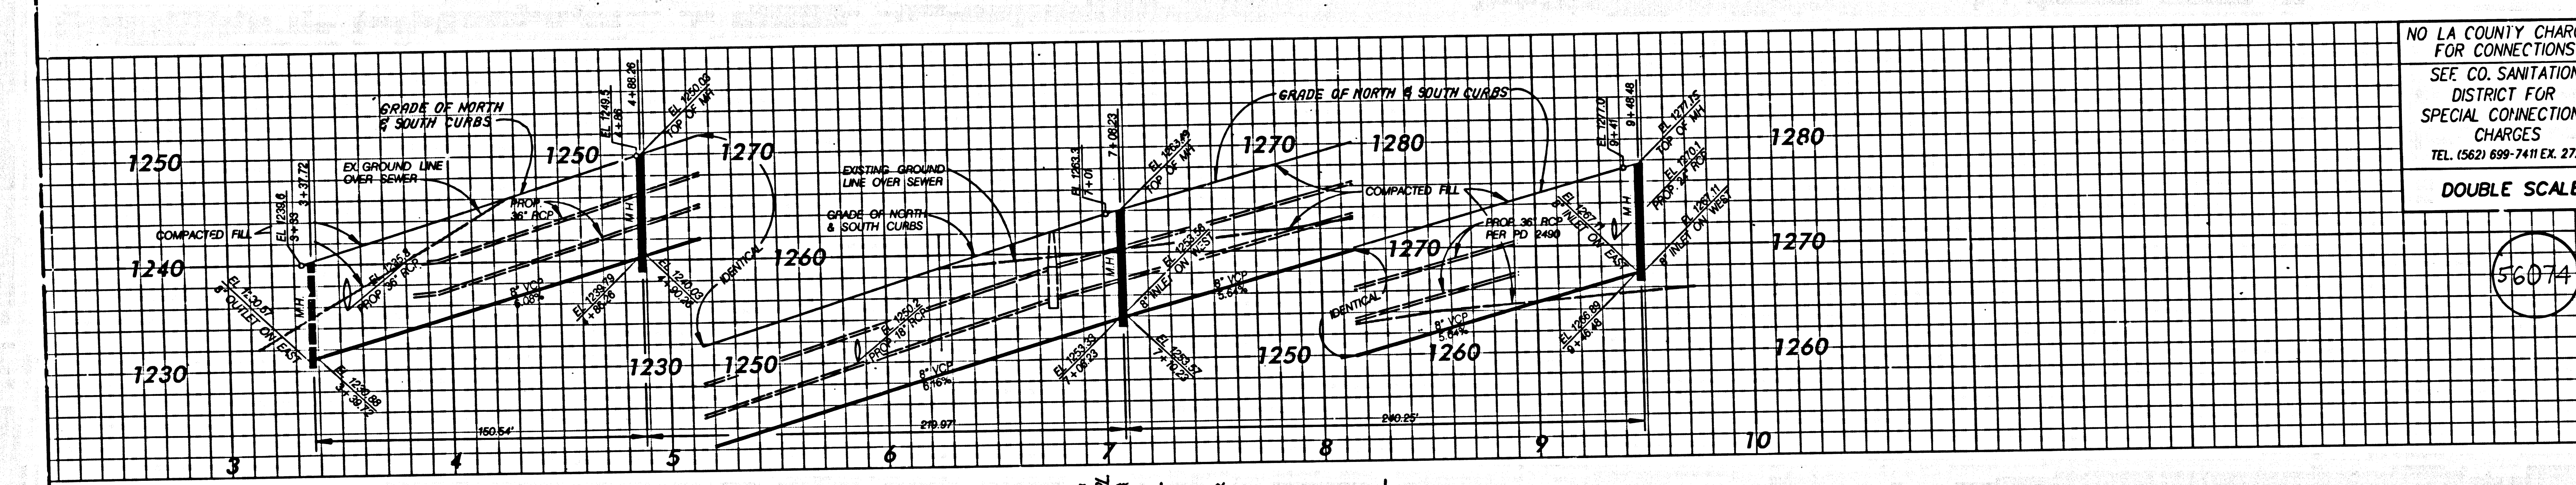

NO LA COUNTY CHARGES FOR CONNECTIONS
SEE CO. SANITATION DISTRICT FOR SPECIAL CONNECTION CHARGES
TEL. (562) 699-7411 EX. 2727
DOUBLE SCALE

56074

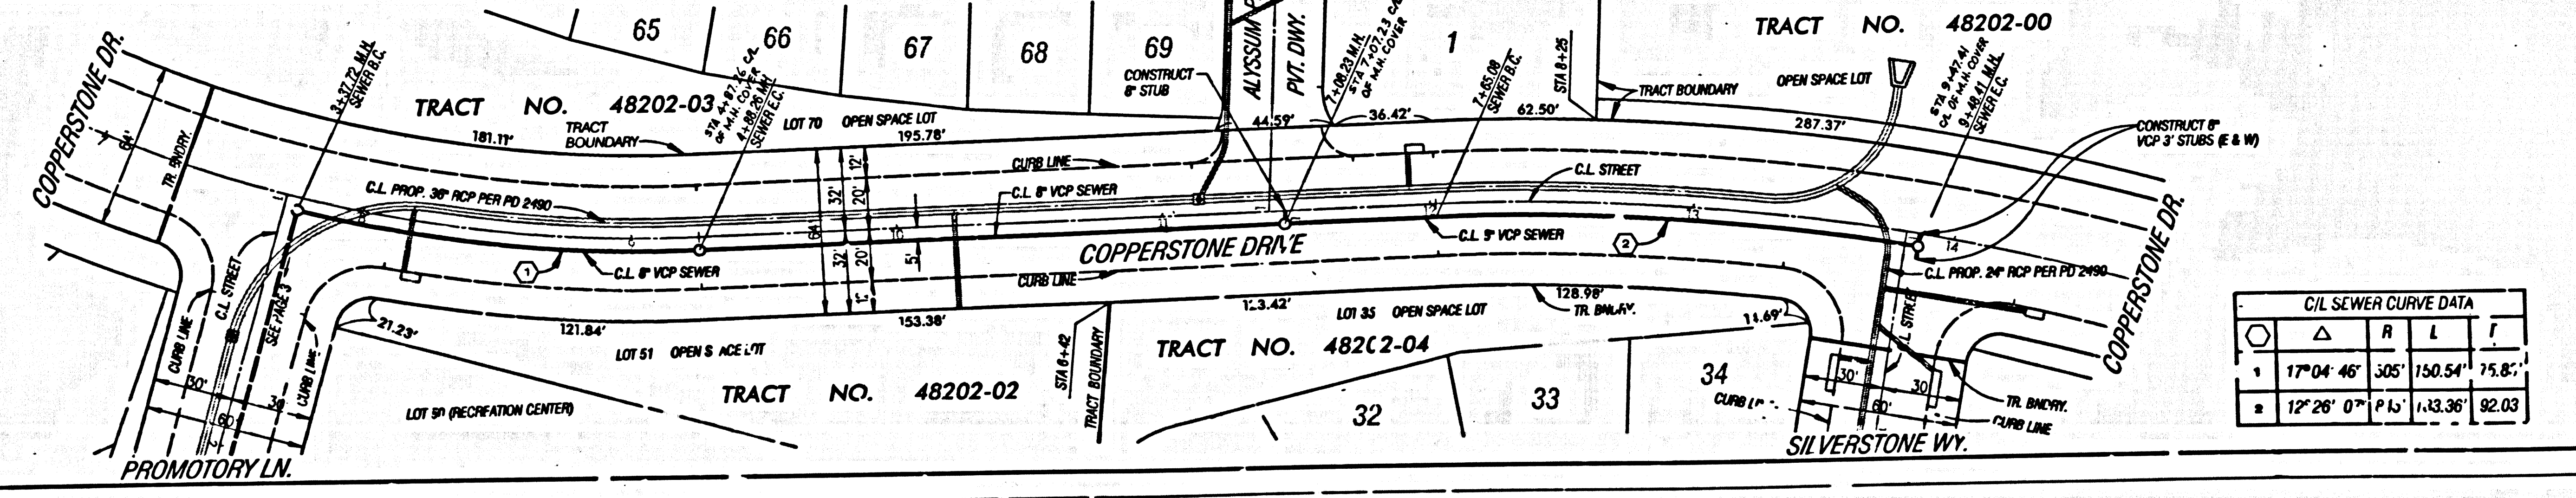


C.I.L. SEWER CURVE DATA				
Station	Δ	R	L	T
1	17°04'46"	305'	150.54'	75.85'
2	12°26'07"	143.36'	113.36'	92.03'

PLAN
SCALE: 1" = 40'
25 0 50 100



REVIEWED BY BUILDING & SAFETY/LAND DEVELOPMENT DIVISION
BY S. G. Gilpin 10/2/99
SUBDIVISION PLAN CHECKING SECTION DATE

S
8A11 BC 20-50584 0M9T

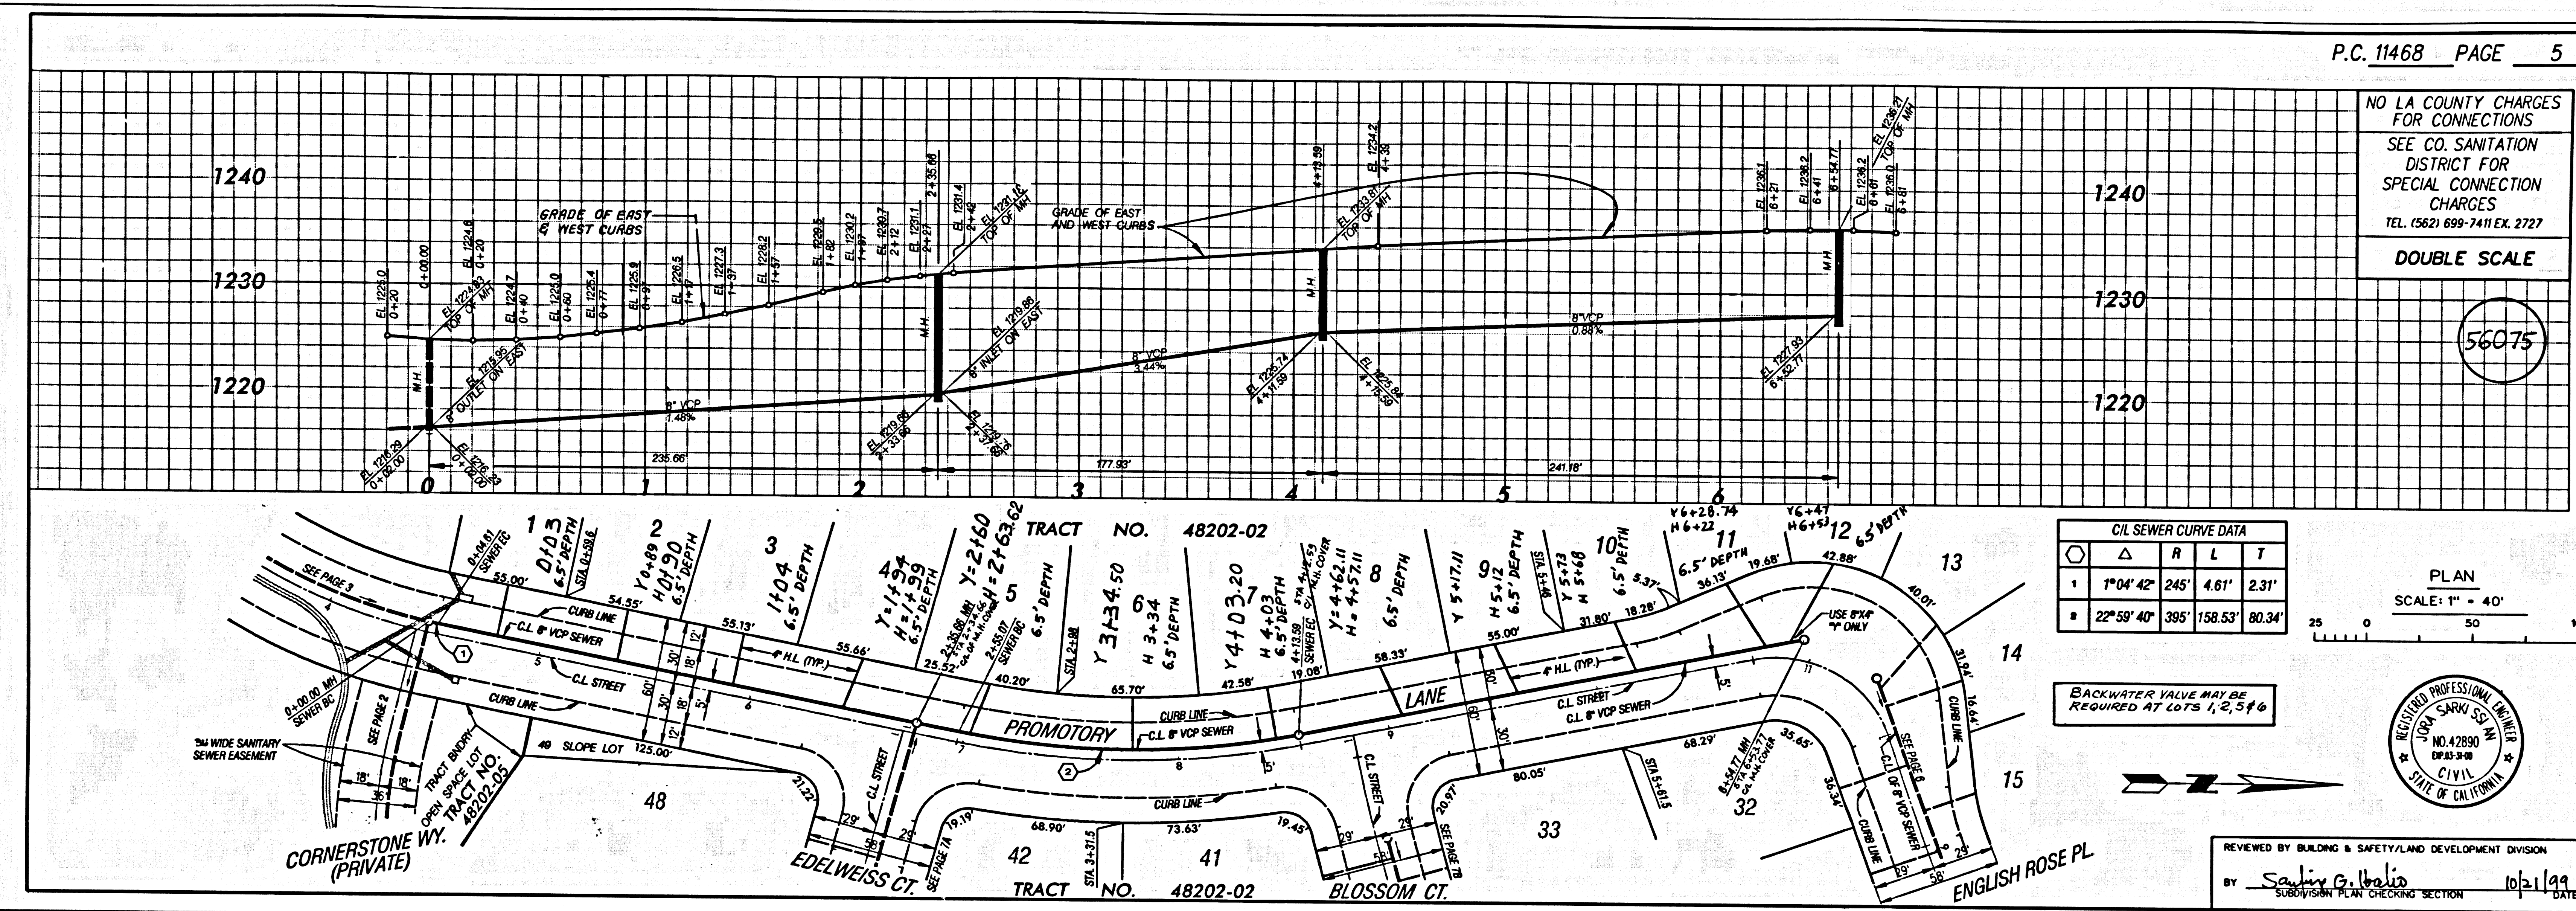


NO LA COUNTY CHARGES FOR CONNECTIONS
SEE CO. SANITATION DISTRICT FOR SPECIAL CONNECTION CHARGES
TEL. (562) 699-7411 EX. 2727
DOUBLE SCALE




REVIEWED BY BUILDING & SAFETY/LAND DEVELOPMENT DIVISION
BY Sany G. Hoelis 10/21/99
SUBDIVISION PLAN CHECKING SECTION DATE

L.A. COUNTY SEWER SHEET NO. 1 VALLEY BOY GRAPHICS

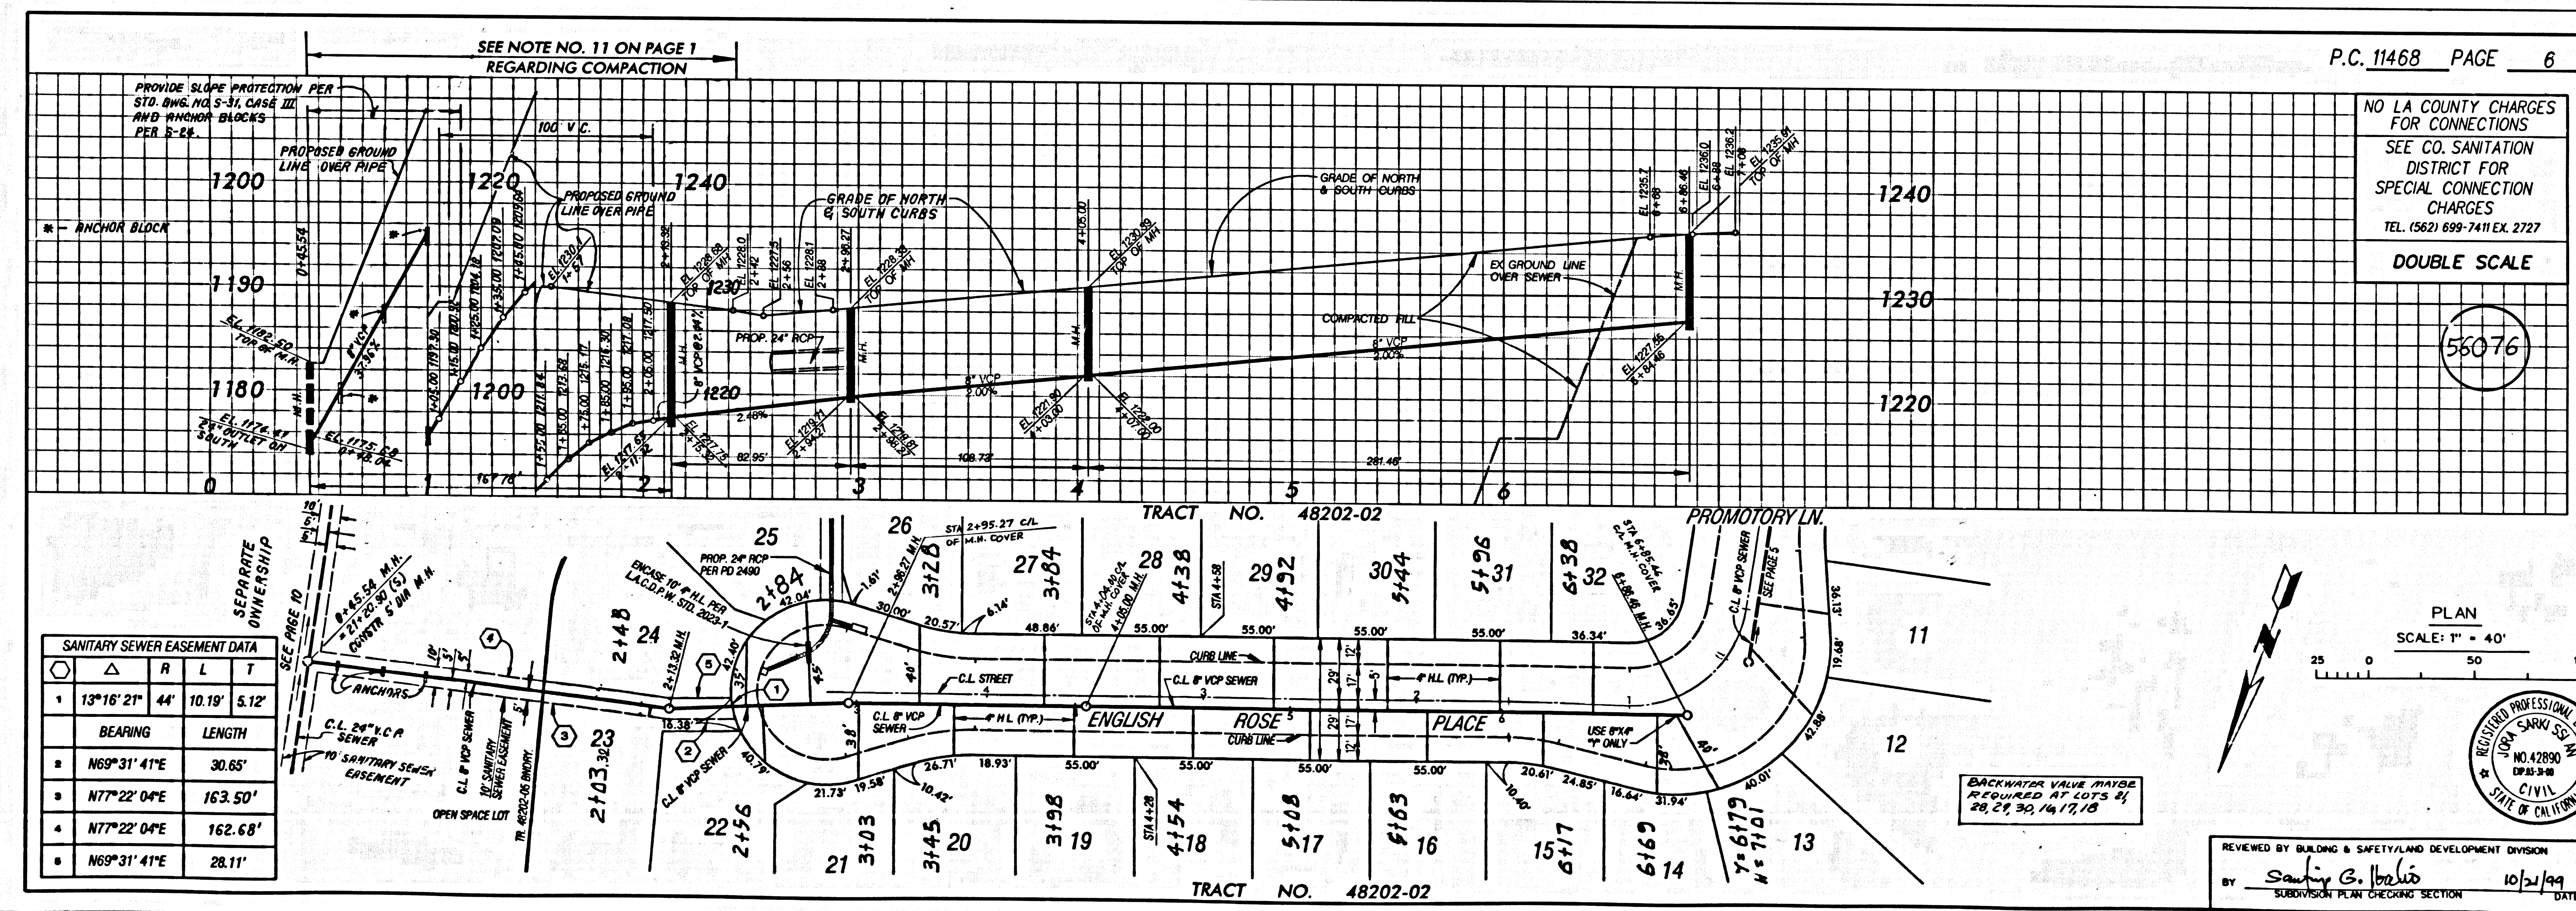

NO LA COUNTY CHARGES FOR CONNECTIONS
SEE CO. SANITATION DISTRICT FOR SPECIAL CONNECTION CHARGES
TEL. (562) 699-7411 EX. 2727
DOUBLE SCALE

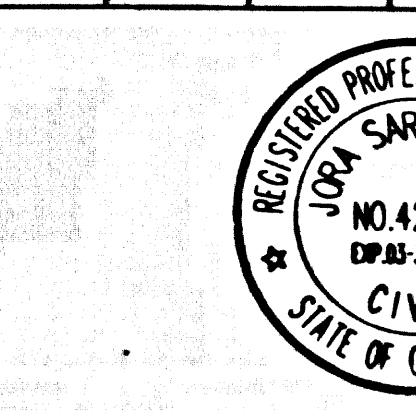


REVIEWED BY BUILDING & SAFETY/LAND DEVELOPMENT DIVISION
BY Sany G. Hoelis 10/21/99
SUBDIVISION PLAN CHECKING SECTION DATE

56075
 56076
 884111 09 20-20284 .0M .PT

PROFESSIONAL ENGINEER
 SANY G. HOELIS
 NO. 42890
 EXP. 3-31-00
 CIVIL
 STATE OF CALIFORNIA

P.E. License No. 42890, State of California, Exp. 3-31-00
 No. 102-262-24

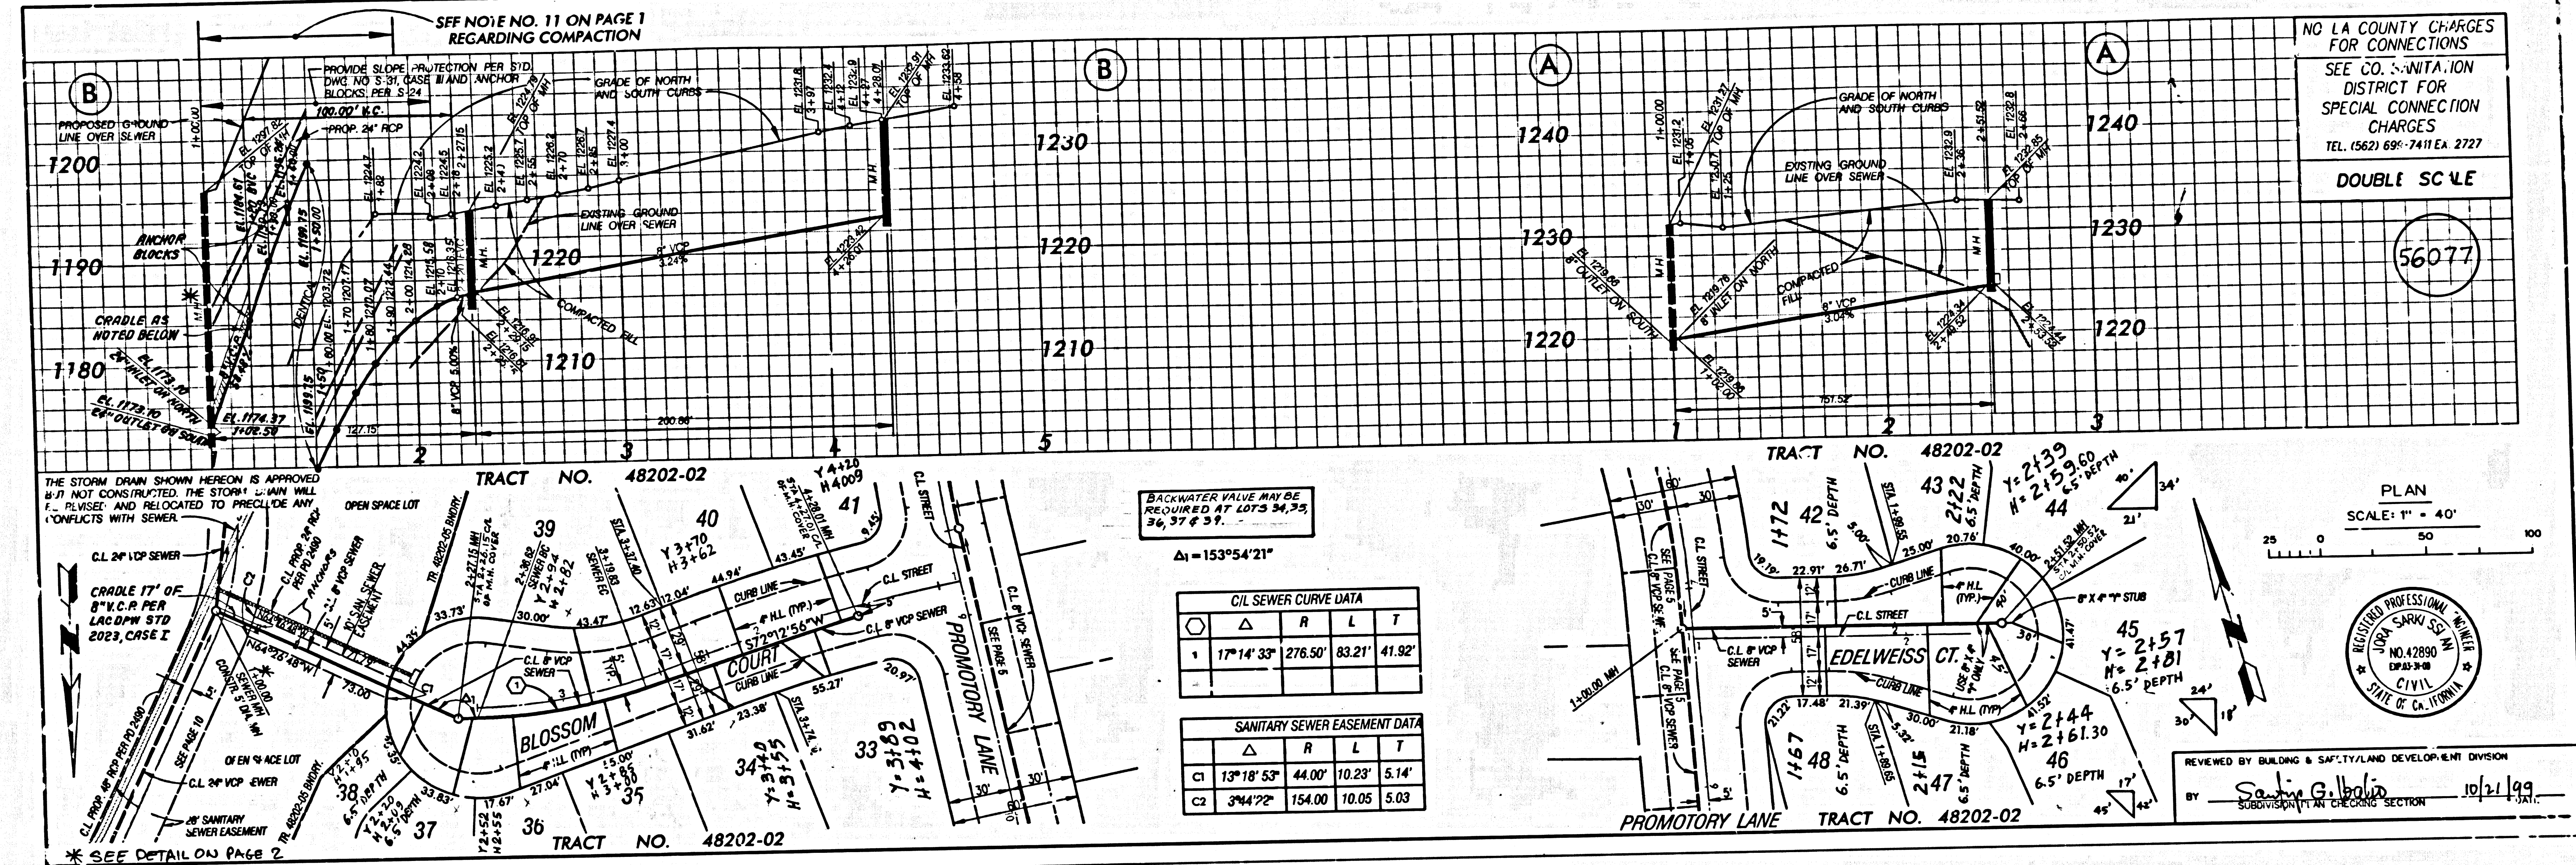

NO LA COUNTY CHARGES FOR CONNECTIONS
SEE CO. SANITATION DISTRICT FOR SPECIAL CONNECTION CHARGES
TEL. (562) 699-7411 EX. 2727
DOUBLE SCALE


56077

BACKWATER VALUE MAY BE REQUIRED AT LOTS 34, 35, 36, 37 & 39.
 $\Delta i = 153^{\circ}54'21''$

CIVIL SEWER CURVE DATA				
	Δ	R	L	T
1	$17^{\circ}14'33''$	276.50'	83.21'	41.92'


SANITARY SEWER EASEMENT DATA				
	Δ	R	L	T
C1	$13^{\circ}18'53''$	44.00'	10.23'	5.14'
C2	$3^{\circ}44'22''$	154.00'	10.05'	5.03'

PLAN SCALE: 1" = 40'

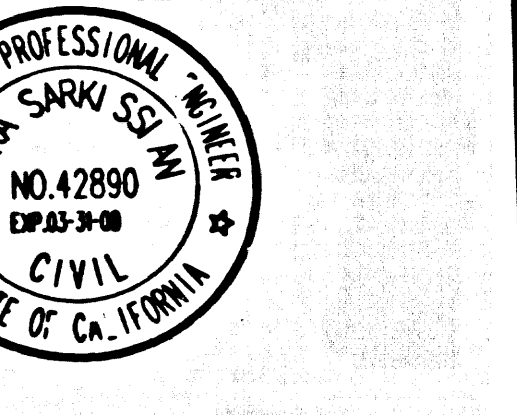

REVIEWED BY BUILDING & SAFETY/LAND DEVELOPMENT DIVISION
BY: Sanjay G. Galbis 10/21/99

LA COUNTY SEWER SHEET NO. 1 VALLEY BOY GRAPHICS

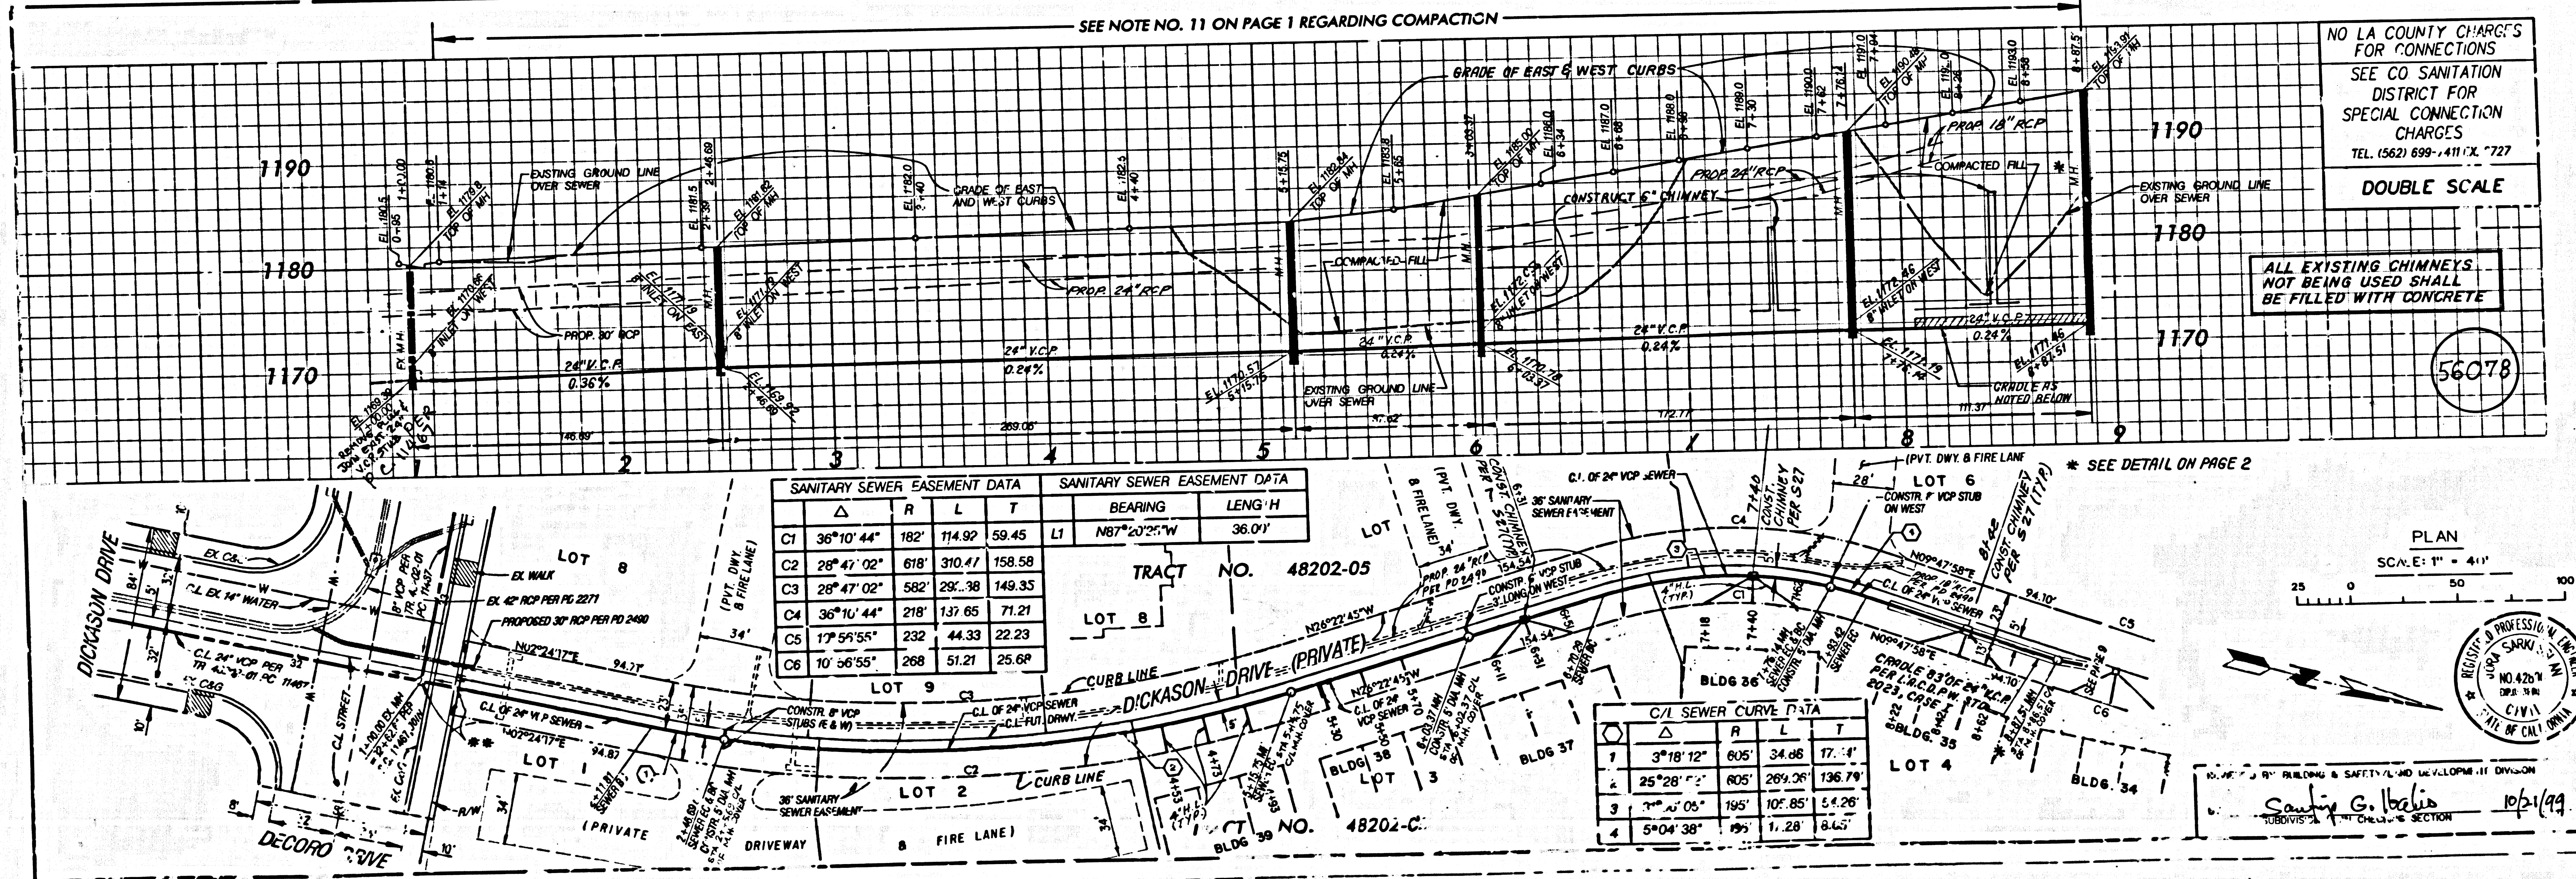


NO LA COUNTY CHARGES FOR CONNECTIONS
SEE CO. SANITATION DISTRICT FOR SPECIAL CONNECTION CHARGES
TEL. (562) 699-7411 EX. 7227
DOUBLE SCALE

56078

SANITARY SEWER EASEMENT DATA				SANITARY SEWER EASEMENT DATA			
	Δ	R	L	T	BEARING	LENG	H
C1	$36^{\circ}10'44''$	182'	114.92'	59.45'	$N87^{\circ}20'25''W$	36.01'	
C2	$28^{\circ}41'02''$	618'	310.41'	158.58'			
C3	$28^{\circ}47'02''$	582'	285.38'	149.35'			
C4	$36^{\circ}10'44''$	218'	137.65'	71.21'			
C5	$17^{\circ}59'55''$	232'	44.33'	22.23'			
C6	$10^{\circ}56'55''$	268'	51.21'	25.6P'			


CIVIL SEWER CURVE DATA				
	Δ	R	L	T
1	$3^{\circ}18'12''$	805'	34.08'	17.4'
2	$25^{\circ}28'12''$	805'	289.06'	136.79'
3	$7^{\circ}47'05''$	195'	102.85'	54.26'
4	$5^{\circ}04'38''$	195'	1.28'	8.65'

PLAN SCALE: 1" = 41'

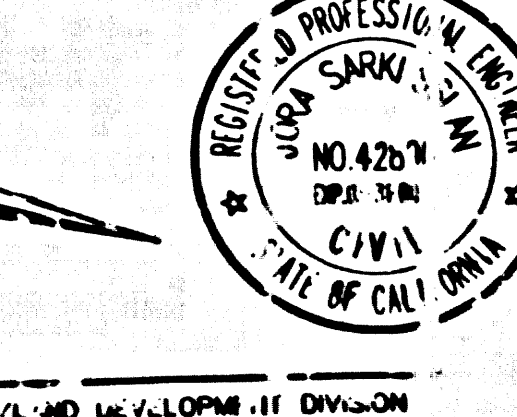

REVIEWED BY BUILDING & SAFETY/LAND DEVELOPMENT DIVISION
BY: Sanjay G. Galbis 10/21/99

4
BAIT 09 050584 0M 9T

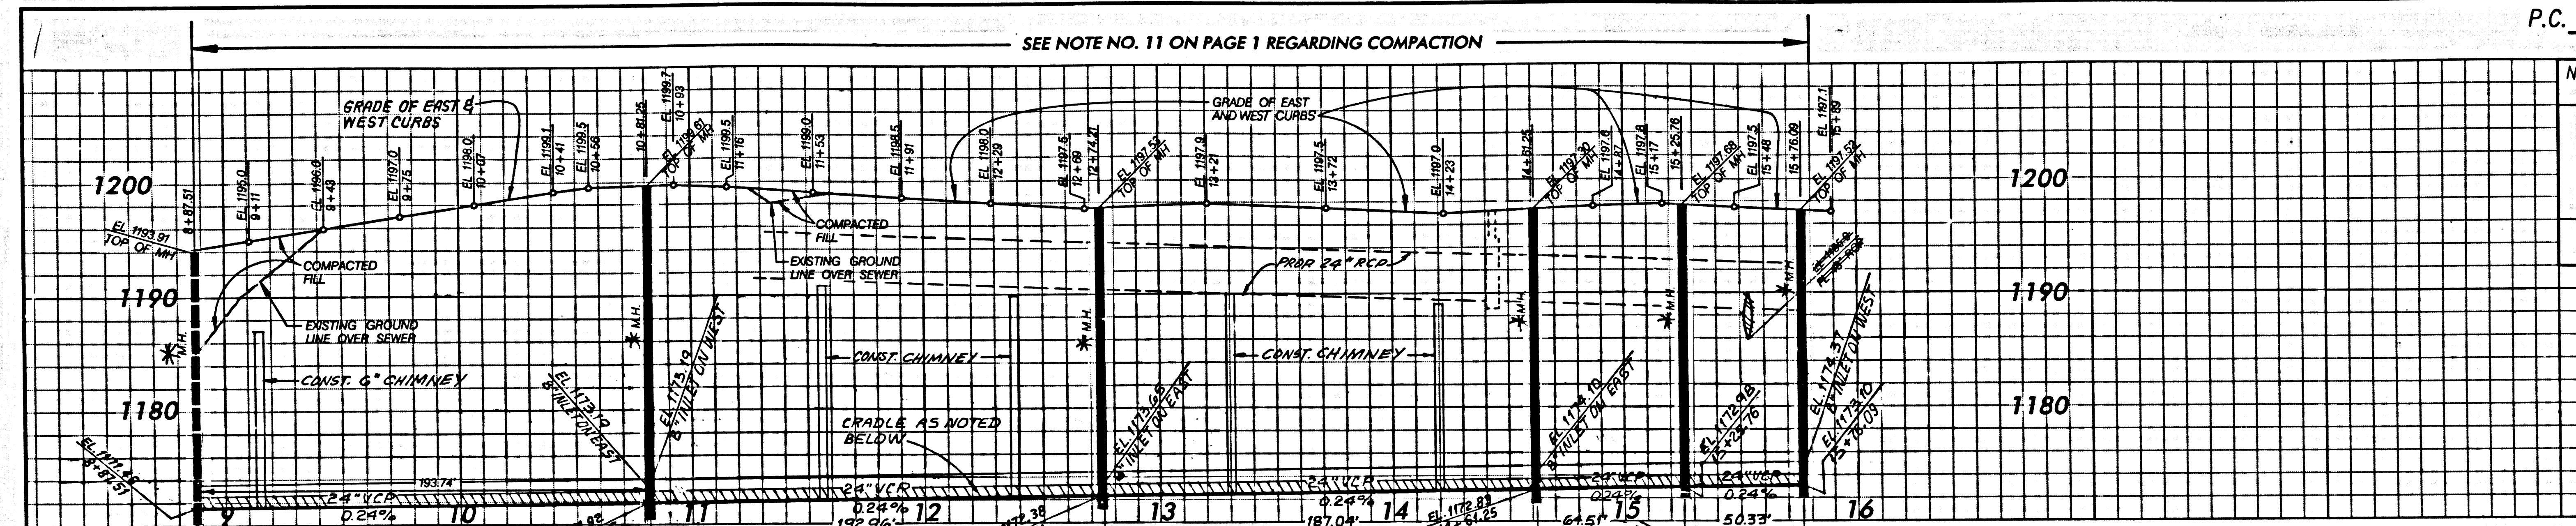

NO LA COUNTY CHARGES FOR CONNECTIONS
SEE CO. SANITATION DISTRICT FOR SPECIAL CONNECTION CHARGES
TEL. (562) 699-7411 EX. 2727
DOUBLE SCALE

56079

C/L SEWER CURVE DATA

Circle	Δ	R	L	T
1	19°24'39"	240	81.31'	41.05'



Δ1 = 172°49'01"
Δ2 = 183°04'55"
Δ3 = 97°26'43"
Δ4 = 171°24'33"
Δ5 = 167°21'08"
Δ6 = 137°37'53"
Δ7 = 161°43'03"

SANITARY SEWER EASEMENT DATA

Circle	Δ	R	L	T
C1	3°57'05"	154	10.62	5.31
C2	23°40'04"	126	52.05	26.40
C3	23°30'03"	154	68.54	34.85
C4	25°12'42"	122	53.68	27.28
C5	21°37'25"	162	61.14	30.94
C6	8°49'03"	298	45.96	22.98
C7	12°50'53"	262	58.75	29.50
C8	2°14'30"	158	6.18	3.09
C9	1°43'20"	158	4.75	2.37
C10	10°56'55"	232	44.33	22.23
C11	10°56'55"	268	51.21	25.68
C12	17°03'52"	122	36.34	18.30
C13	12°50'53"	298	66.82	33.55


SANITARY SEWER EASEMENT DATA

Circle	Δ	R	L	T
C14	06°49'03"	262	40.32	20.20
C15	21°37'25"	198	74.73	37.81
C16	25°12'42"	158	69.52	35.33

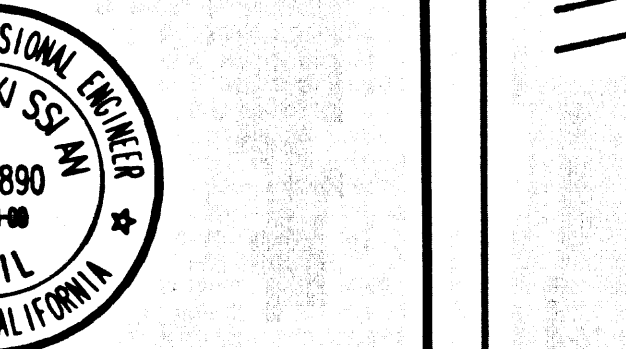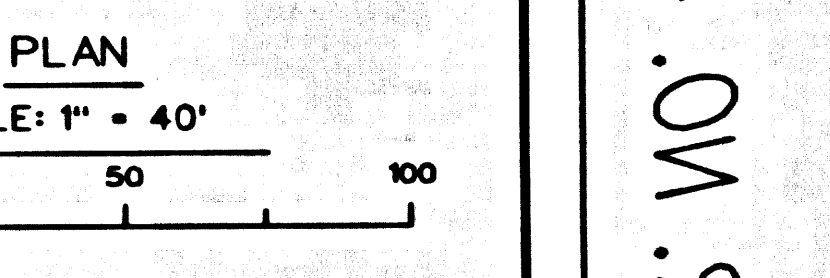

REVIEWED BY BUILDING & SAFETY/LAND DEVELOPMENT DIVISION
BY Sanjay G. Bhatia 10/21/19 DATE

LA COUNTY SEWER SHEET NO. 1 VALLEY BOT GRAPHICS

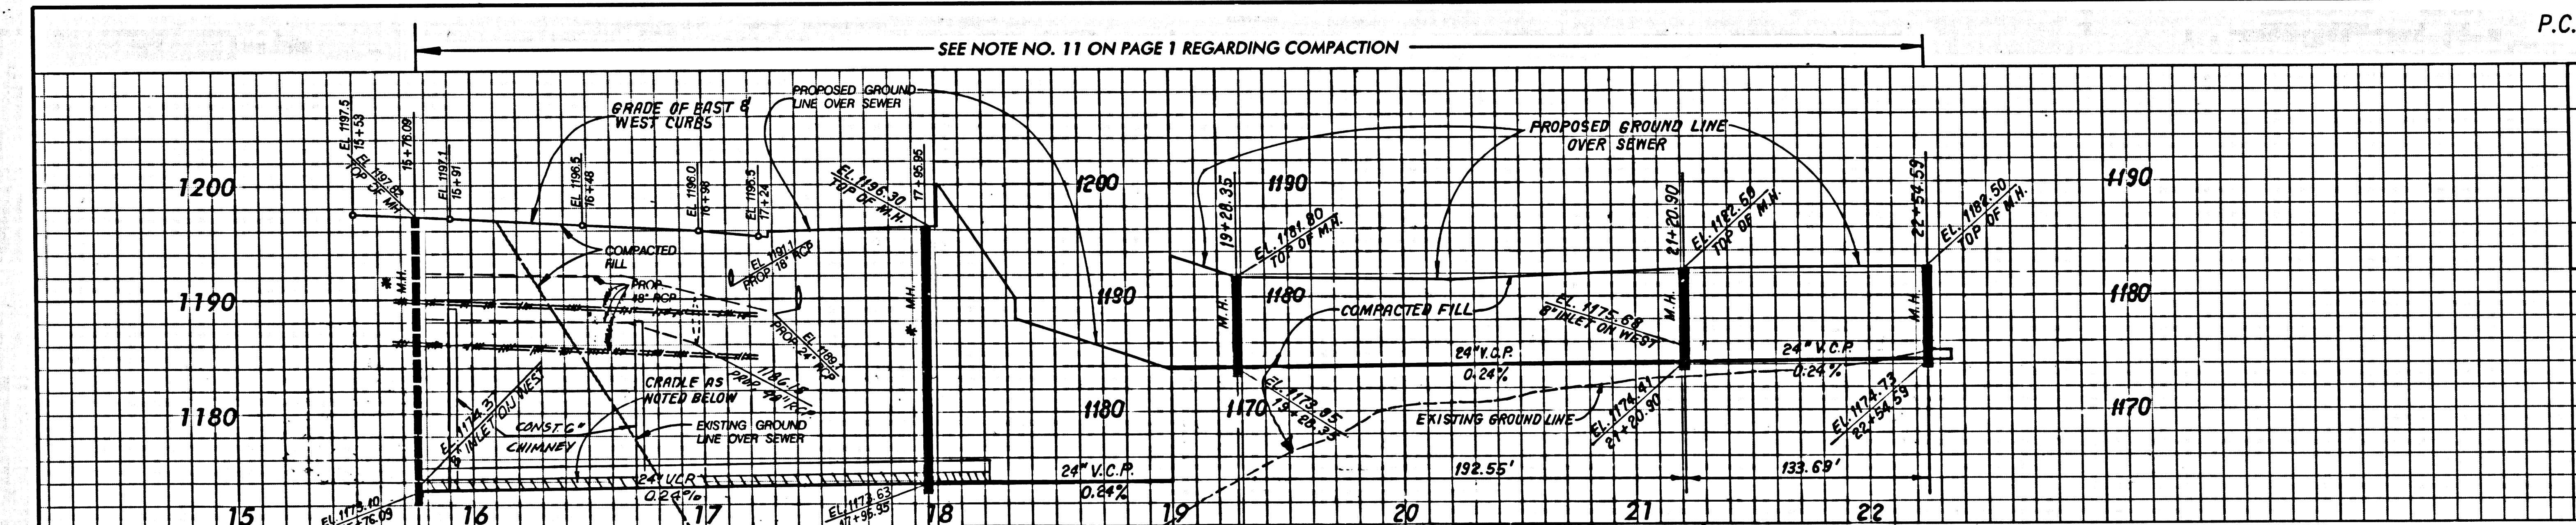

NO LA COUNTY CHARGES FOR CONNECTIONS
SEE CO. SANITATION DISTRICT FOR SPECIAL CONNECTION CHARGES
TEL. (562) 699-7411 EX. 2727
DOUBLE SCALE



56080

C/L SEWER CURVE DATA

Circle	Δ	R	L	T
1	137°37'53"	150	90.15	46.49
2	44°40'58"	150	116.90	61.65

SANITARY SEWER EASEMENT DATA

Circle	Δ	R	L	T
C1	3°57'05"	154	10.62	5.31
C2	23°40'04"	126	52.05	26.40
C3	23°30'03"	154	68.54	34.85
C4	31°10'26"	145	78.89	40.45
C5	16°20'54"	155	44.23	22.26
C6	44°18'58"	115	112.15	53.05
C7	45°01'55"	155	121.82	64.25

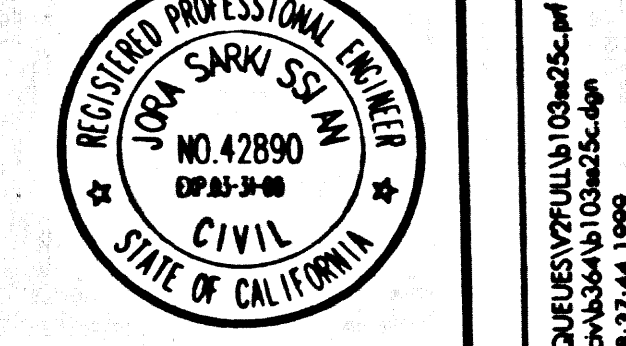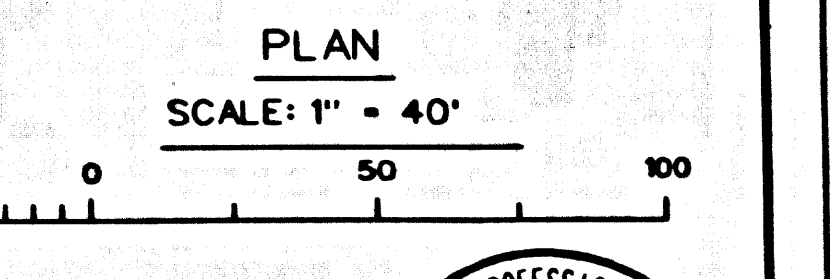

REVIEWED BY BUILDING & SAFETY/LAND DEVELOPMENT DIVISION
BY Sanjay G. Bhatia 10/21/19 DATE

8811 09 20-50584 0M .PT