


NO. L.A. Co. CHARGES FOR CONNECTIONS




SEE SANITATION DISTRICTS FOR SPECIAL CONNECTION CHARGES

TEL (562) 699-7411 EX. 2727

DOUBLE SCALE

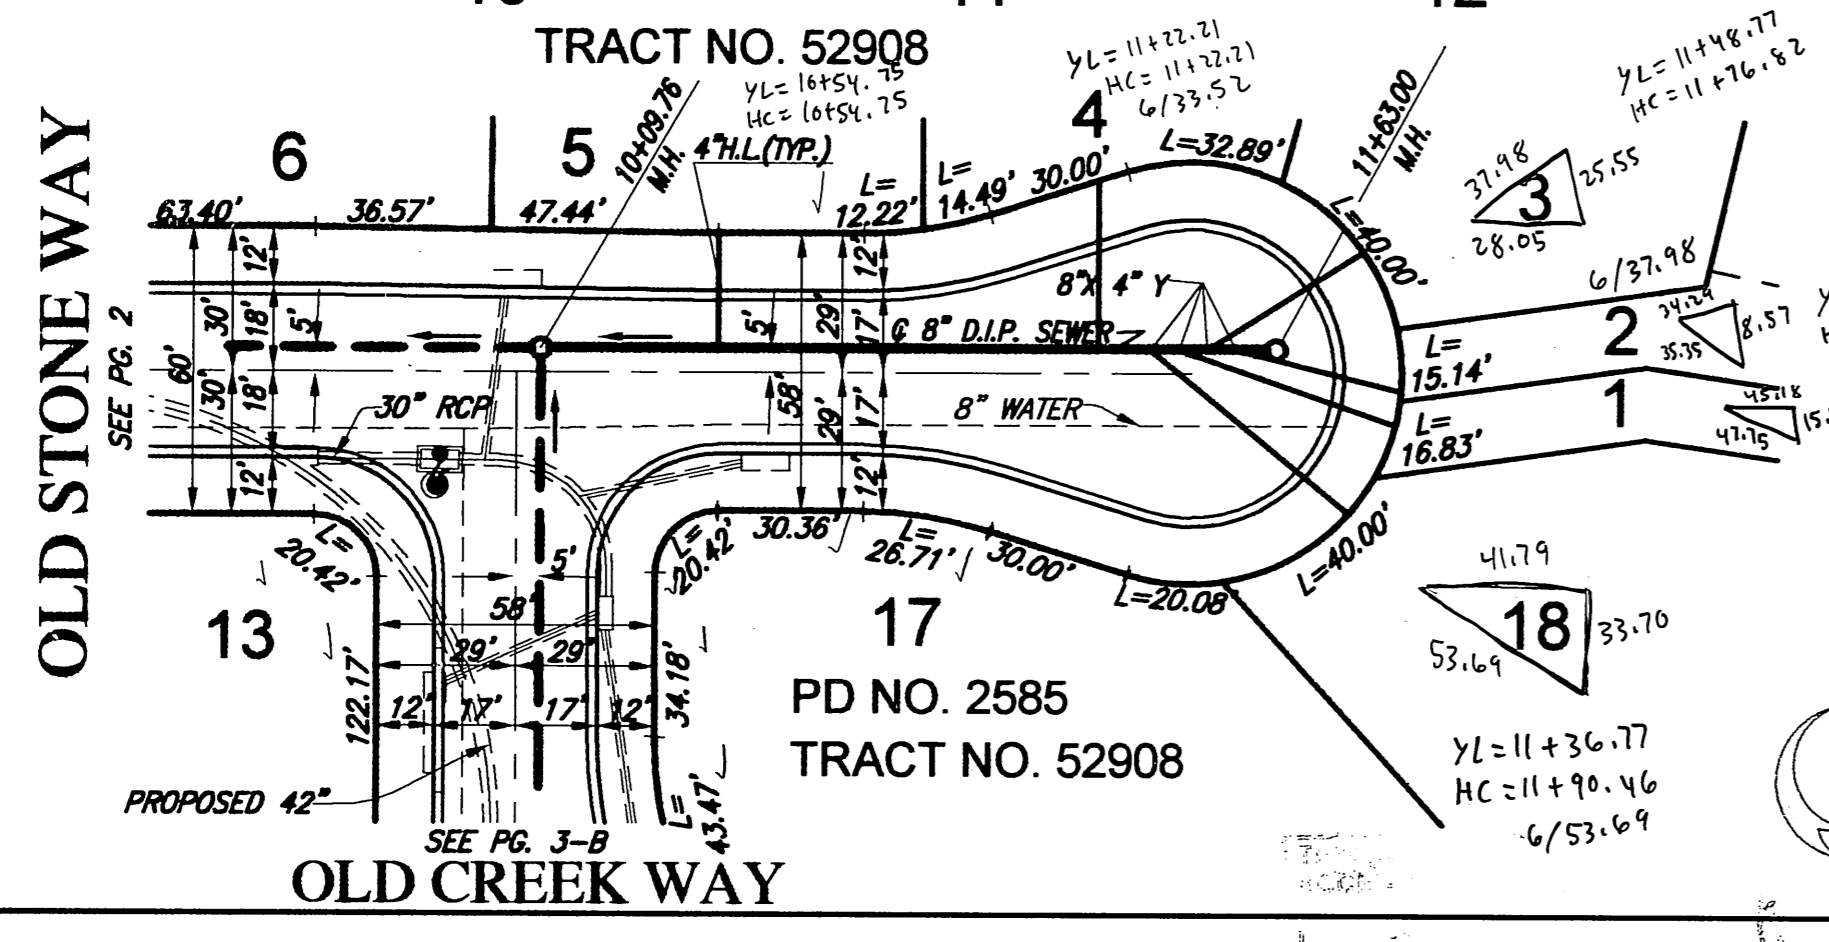

BACKWATER VALVES MAY BE REQUIRED FOR LOT NOS.: 5, 6, 7, 8, 10, 11, 13 & 17

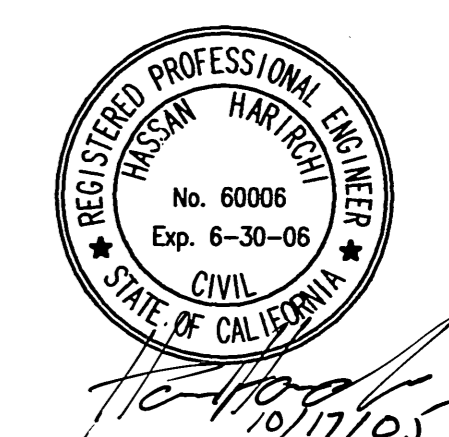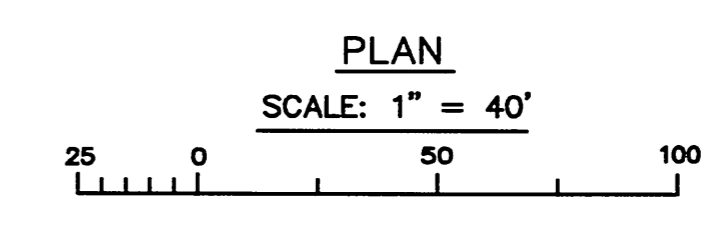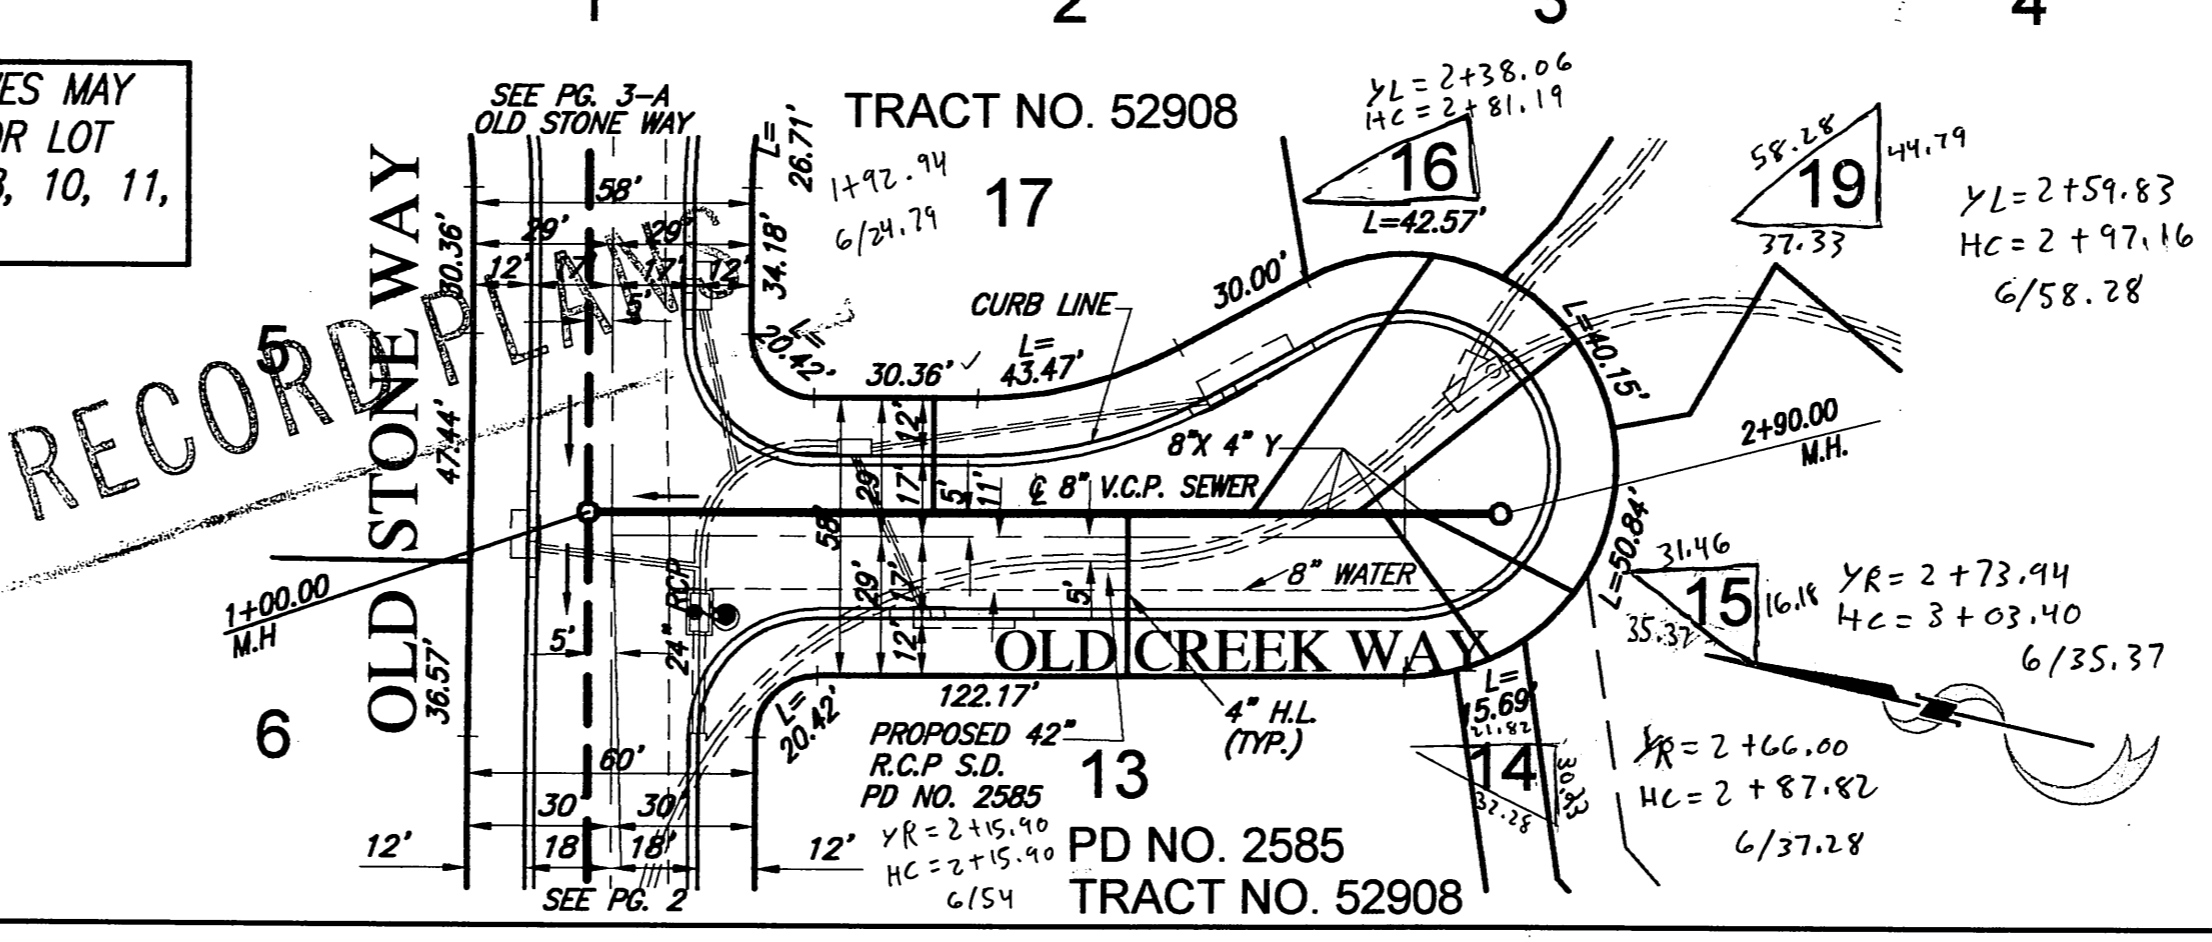

REVIEWED BY LAND DEVELOPMENT DIVISION

BY *T. Khushfaki* DATE 10/27/10

SUBDIVISION PLAN CHECKING SECTION


NO. L.A. Co. CHARGES FOR CONNECTIONS

SEE SANITATION DISTRICTS FOR SPECIAL CONNECTION CHARGES

TEL (562) 699-7411 EX. 2727

DOUBLE SCALE

VOID

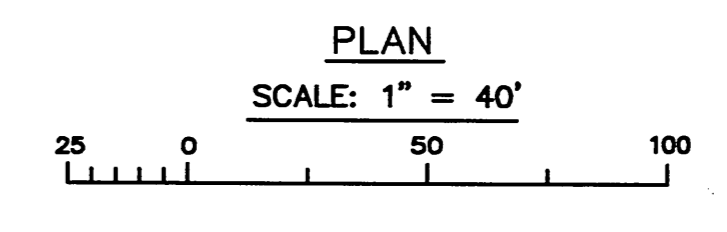

REVIEWED BY LAND DEVELOPMENT DIVISION

BY _____ DATE _____

SUBDIVISION PLAN CHECKING SECTION

11744 P.C. 25805 ON TRACT