


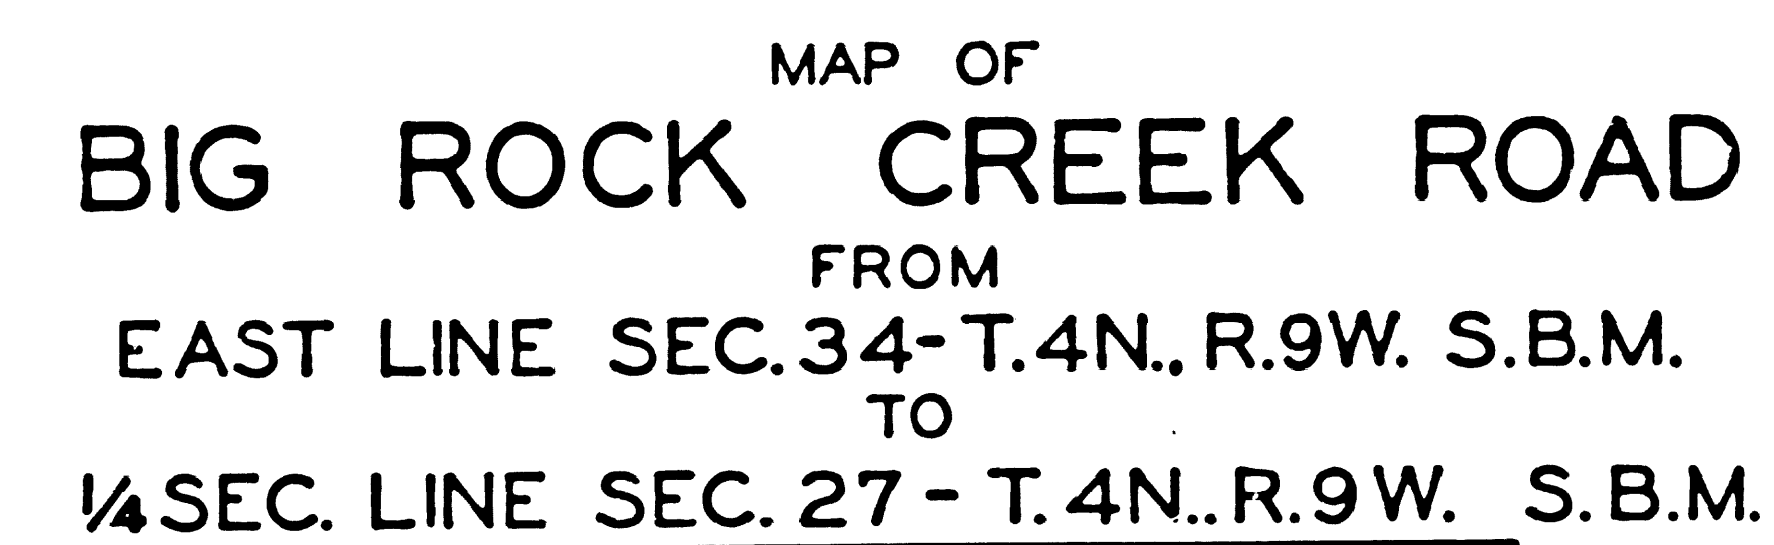


FIELD WORK BY E.A.ROSECRANS
J.H.OTT
OFFICE WORK BY R.S.BRUMMETT
P.T.DUNLAP
CHECKED BY A.FREITAG
K.B.HIGGINS

INDEX 82

CS B-101
A1 OF A2


Section Corner
Found 8' Manzanita
and scribed and been 4' x
4' oak post with 2" iron pipe in concrete with
cross cap marked by leveling and distance
per CS 9109
FB 143-3

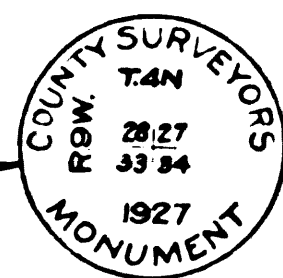

28 27
33 34
N 86° 34' 20" W

2629.14'
S 89° 57' 40" E

1/4 Section Corner
Set 2" iron pipe in concrete
with brass cap marked
by proportion 1/2 mile east
and 1/4 mile west
FB 143-3

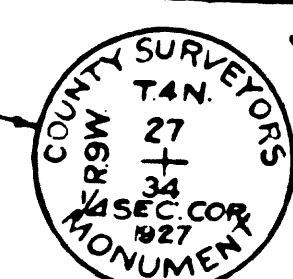


S 89° 57' 40" E 5258.27'

Section Line 2 2465.70'

S 89° 52' 40" E

CS B-101
A2 OF A2

1/4 Section Corner
Found 4' x 4' Oak Post
in poor condition scribed 1/4 S-22 and
1/4 S-27 in mound of rocks per CS 9109
Replaced 4' x 4' Oak Post with 2" iron pipe
with brass cap marked FB 143-3

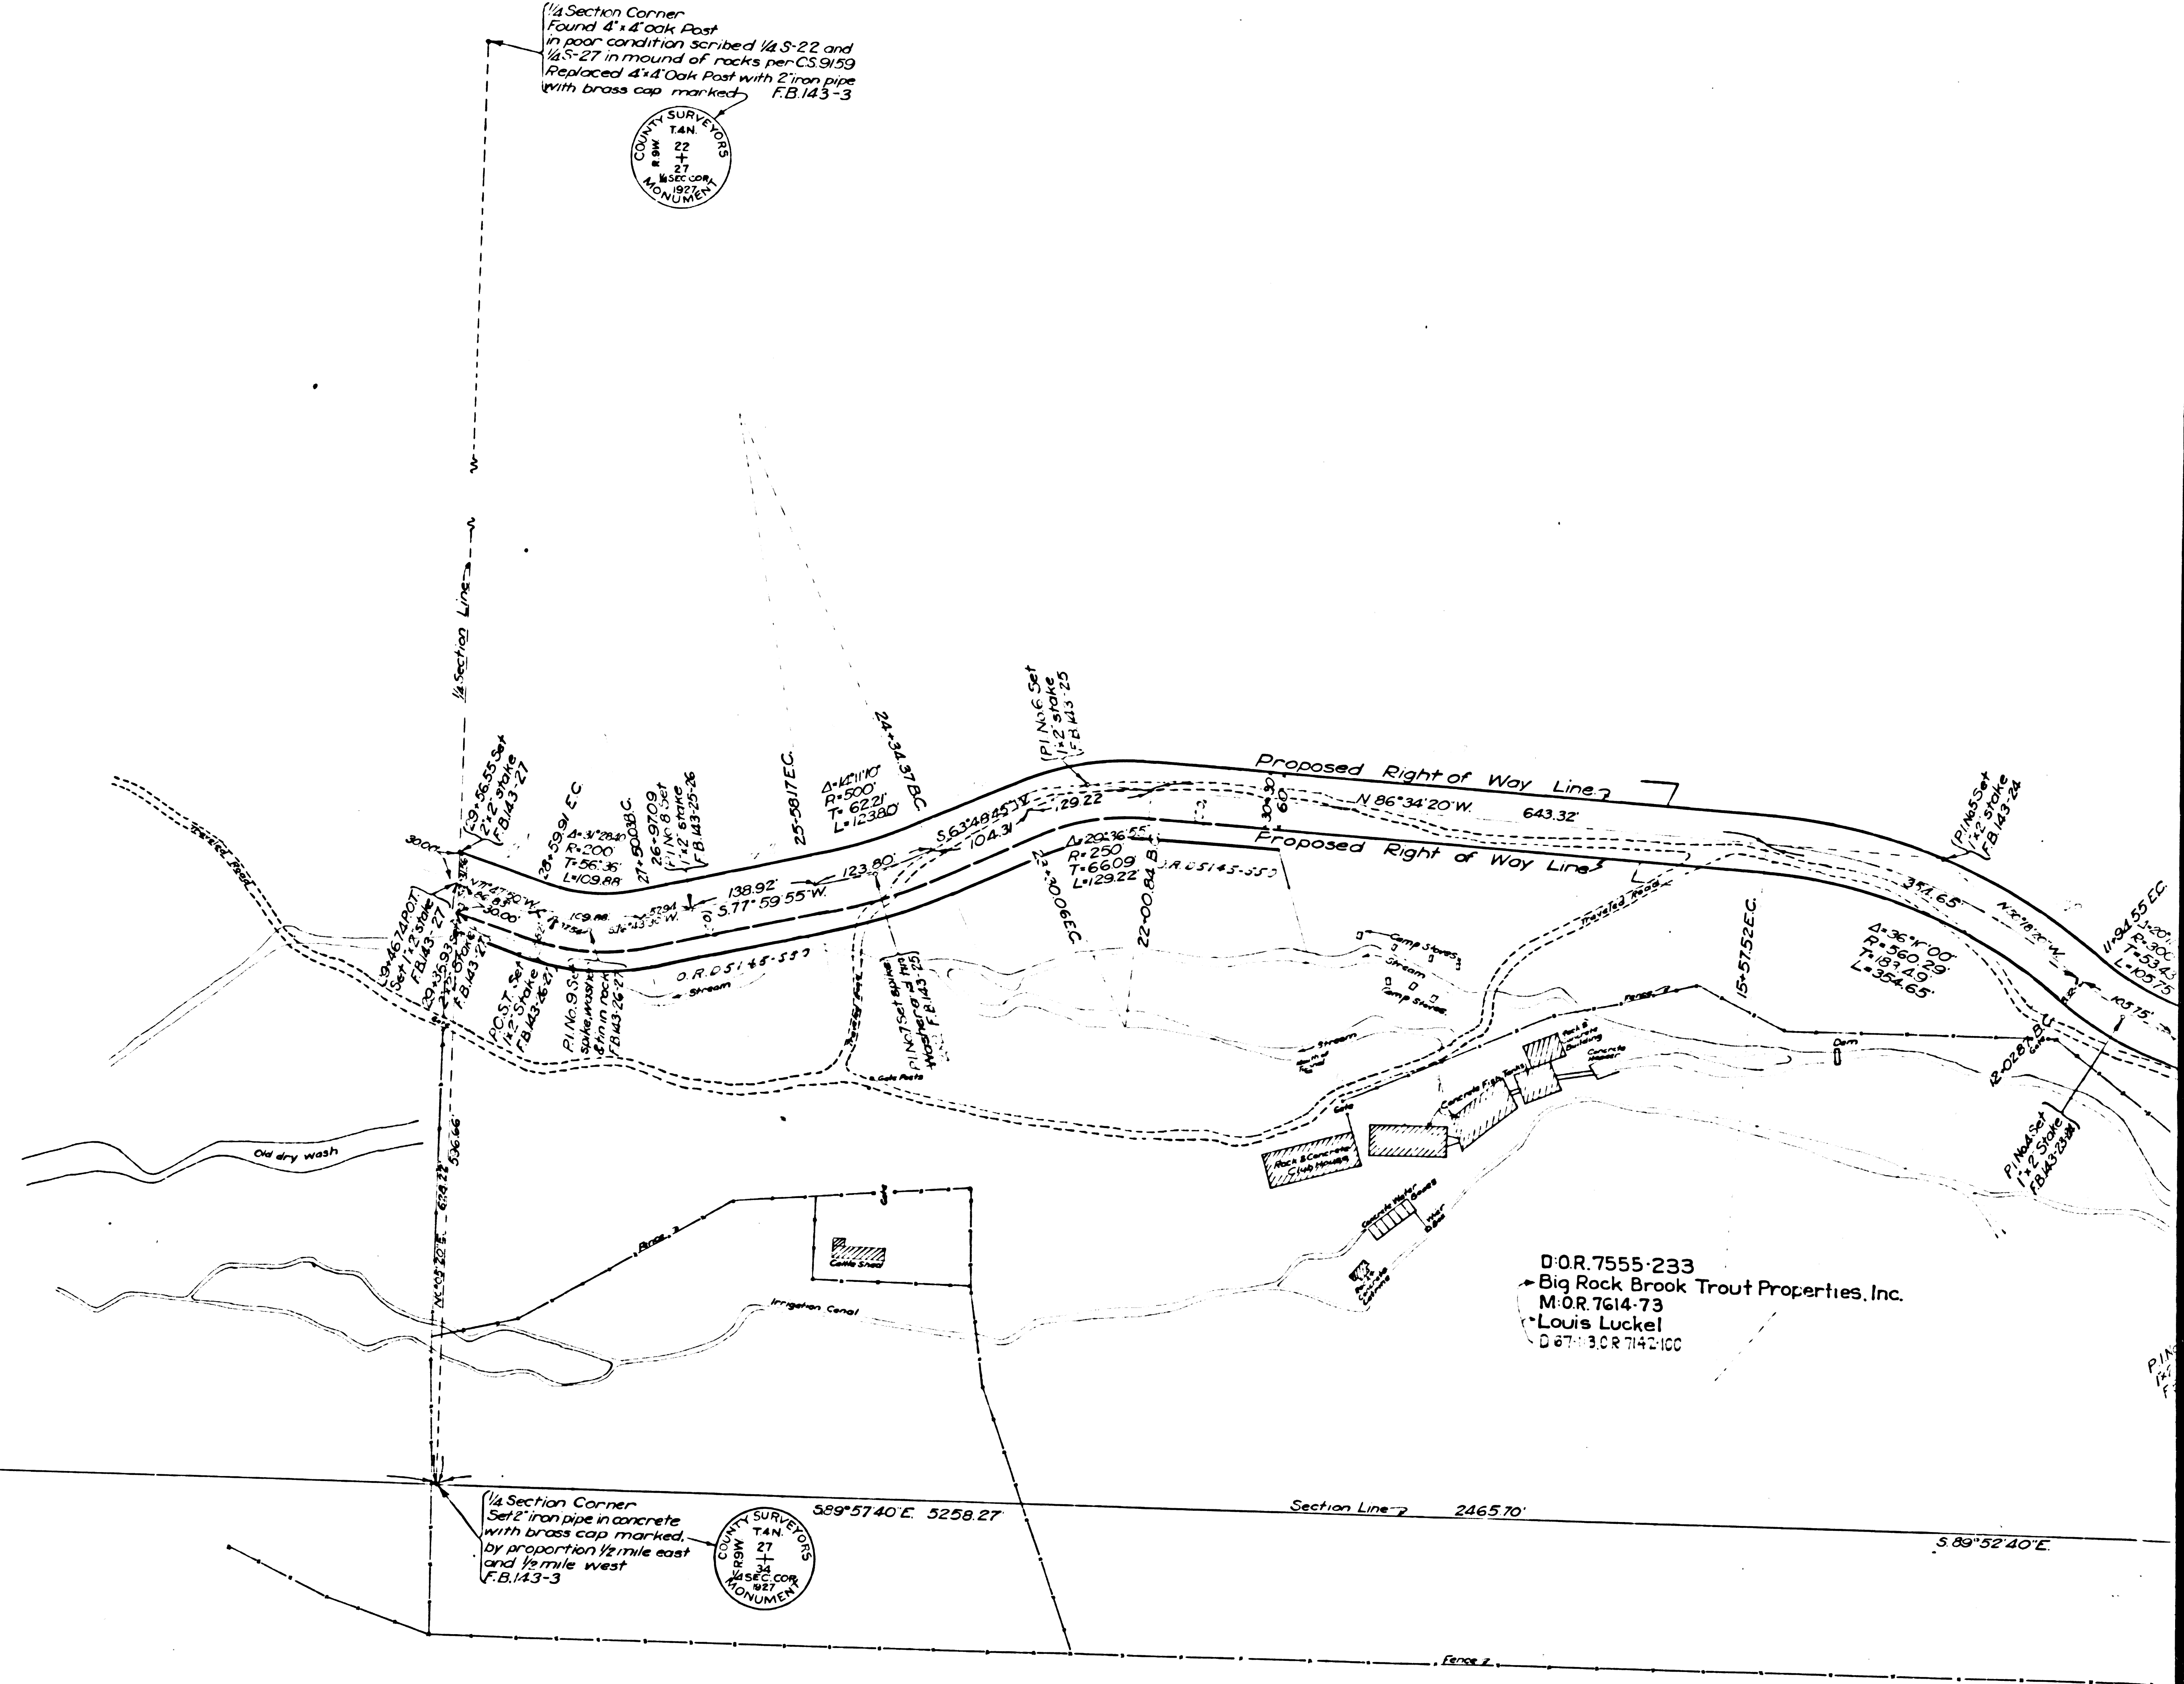

D.O.R. 7555-233
Big Rock Brook Trout Properties, Inc.
M.O.R. 7614-73
Louis Luckel
C 6711 30 R 7142100