



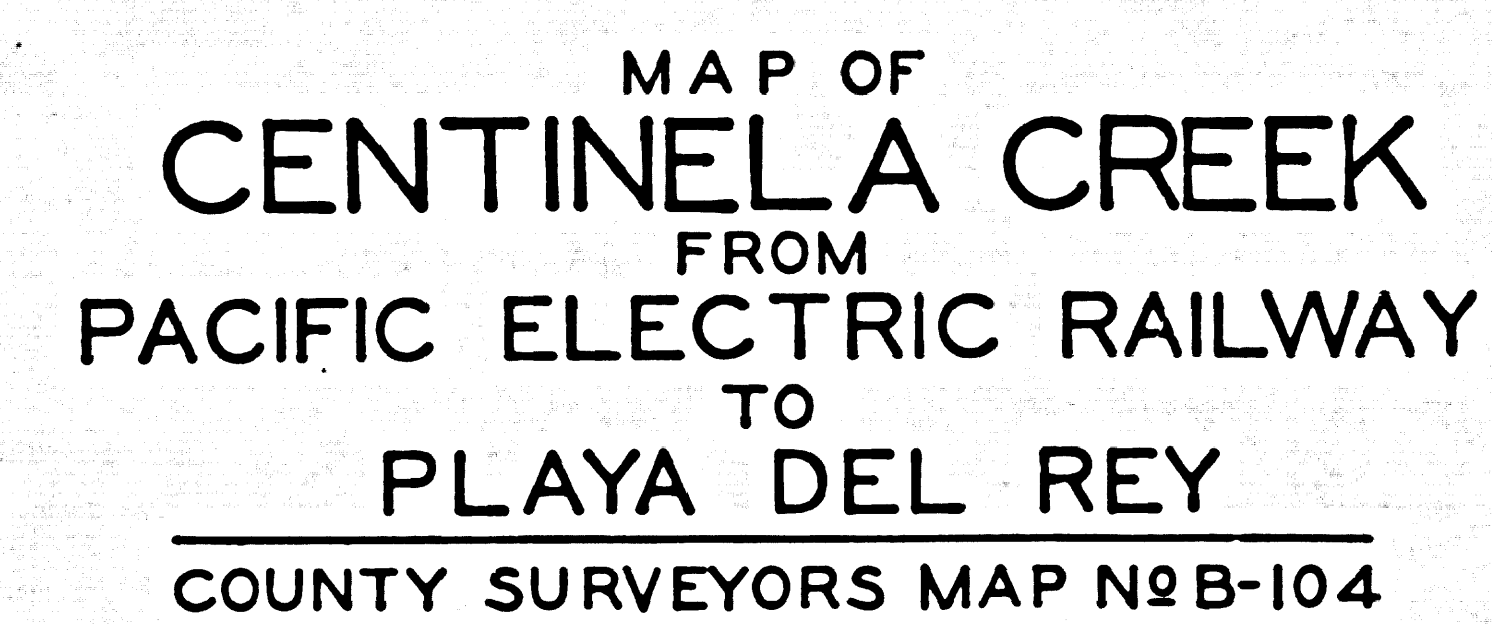

Revised Alignment Plotted by D.M. Finley & R.W.M. Allister - March, 1933.


THIS MAP SUPERSEDED BY C.S.B-903

CS B-104
A1 OF A5

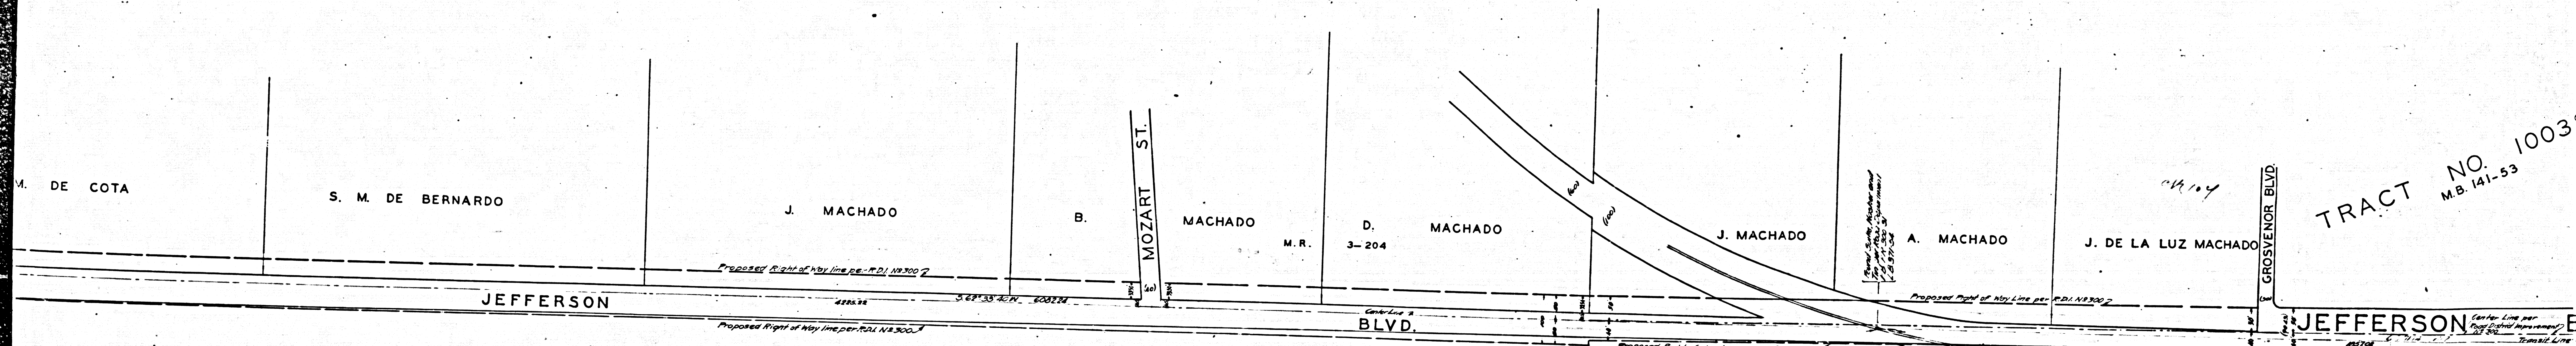


TRACT NO. 1003
M.B. 141-53

A L L O T M E N T

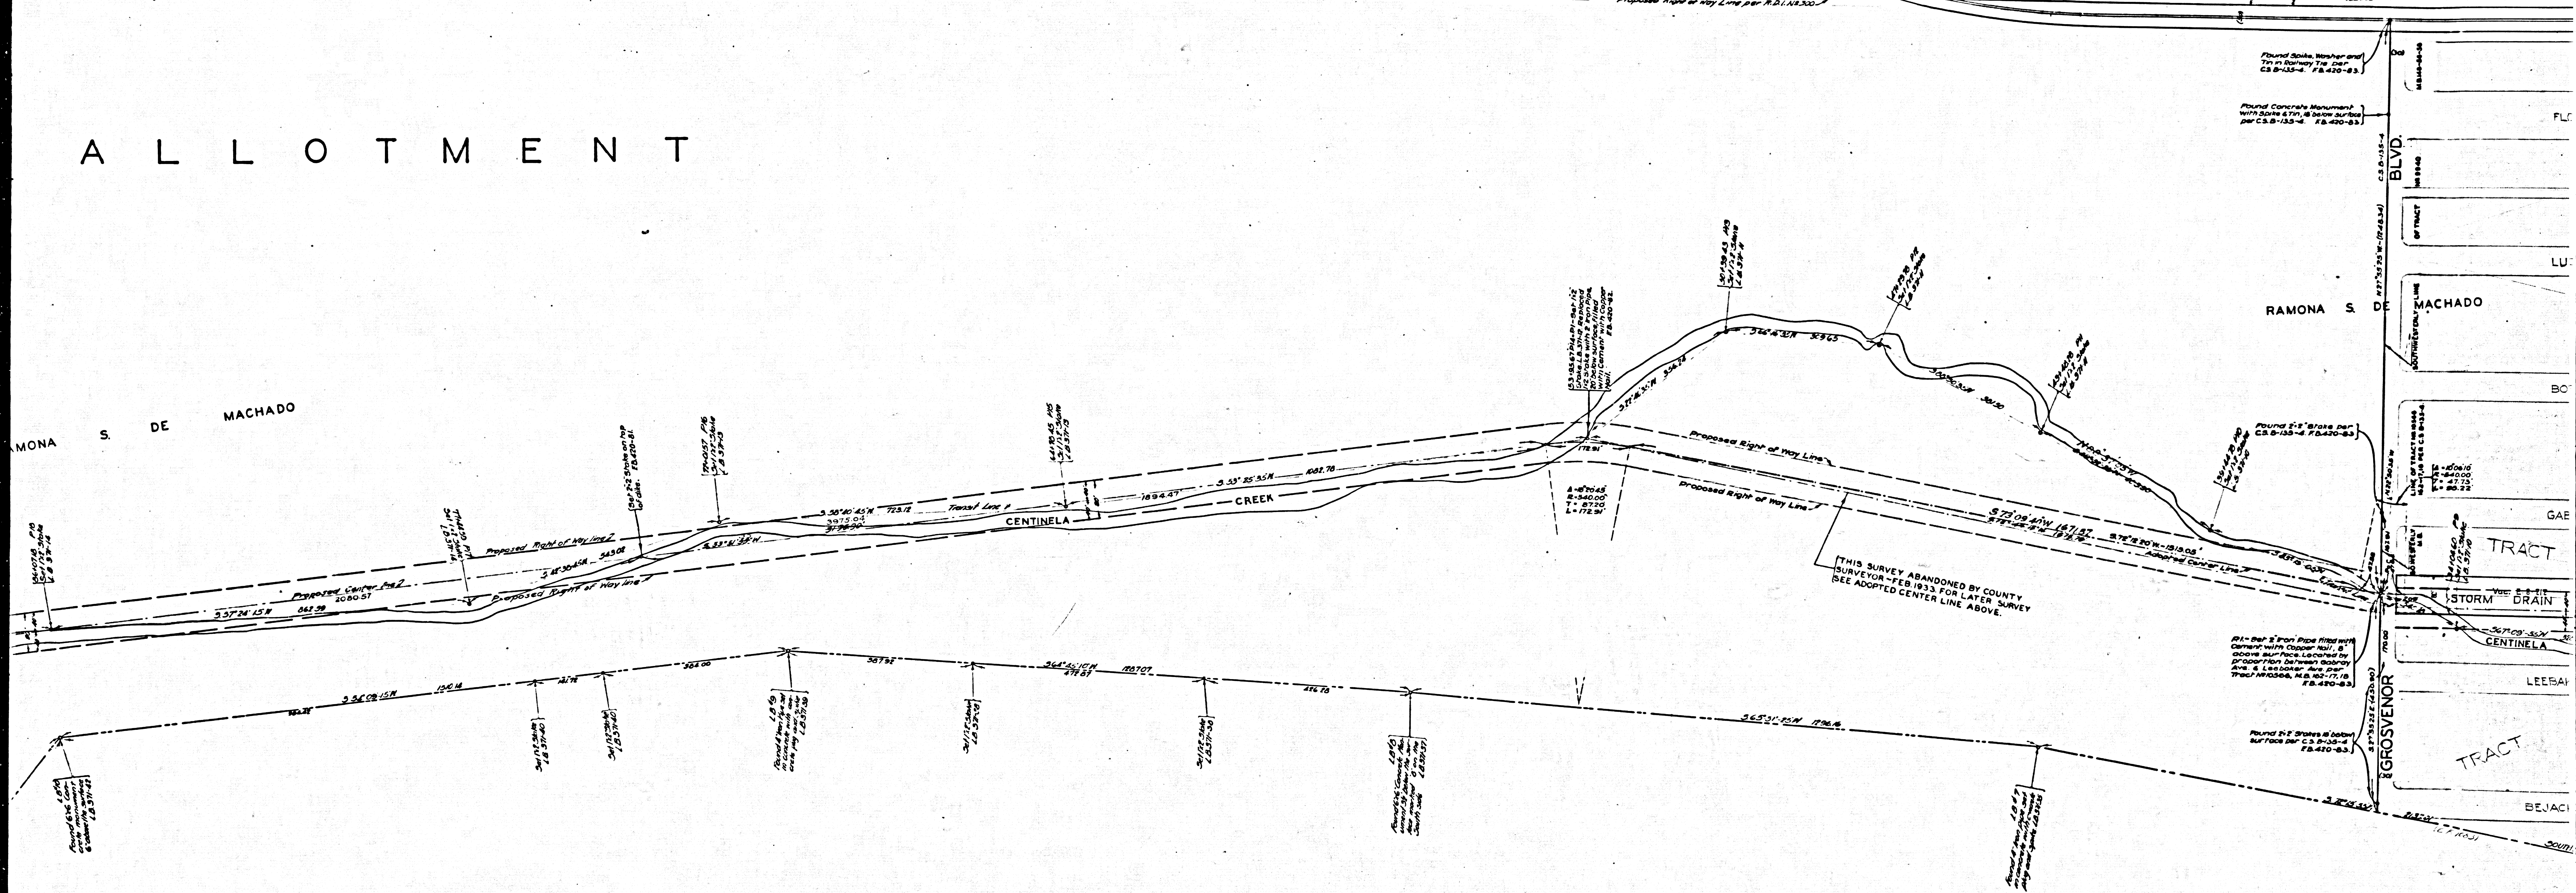

THIS MAP SUPERSEDED BY C.S.B-903.

CS B-104
A3 OF A5

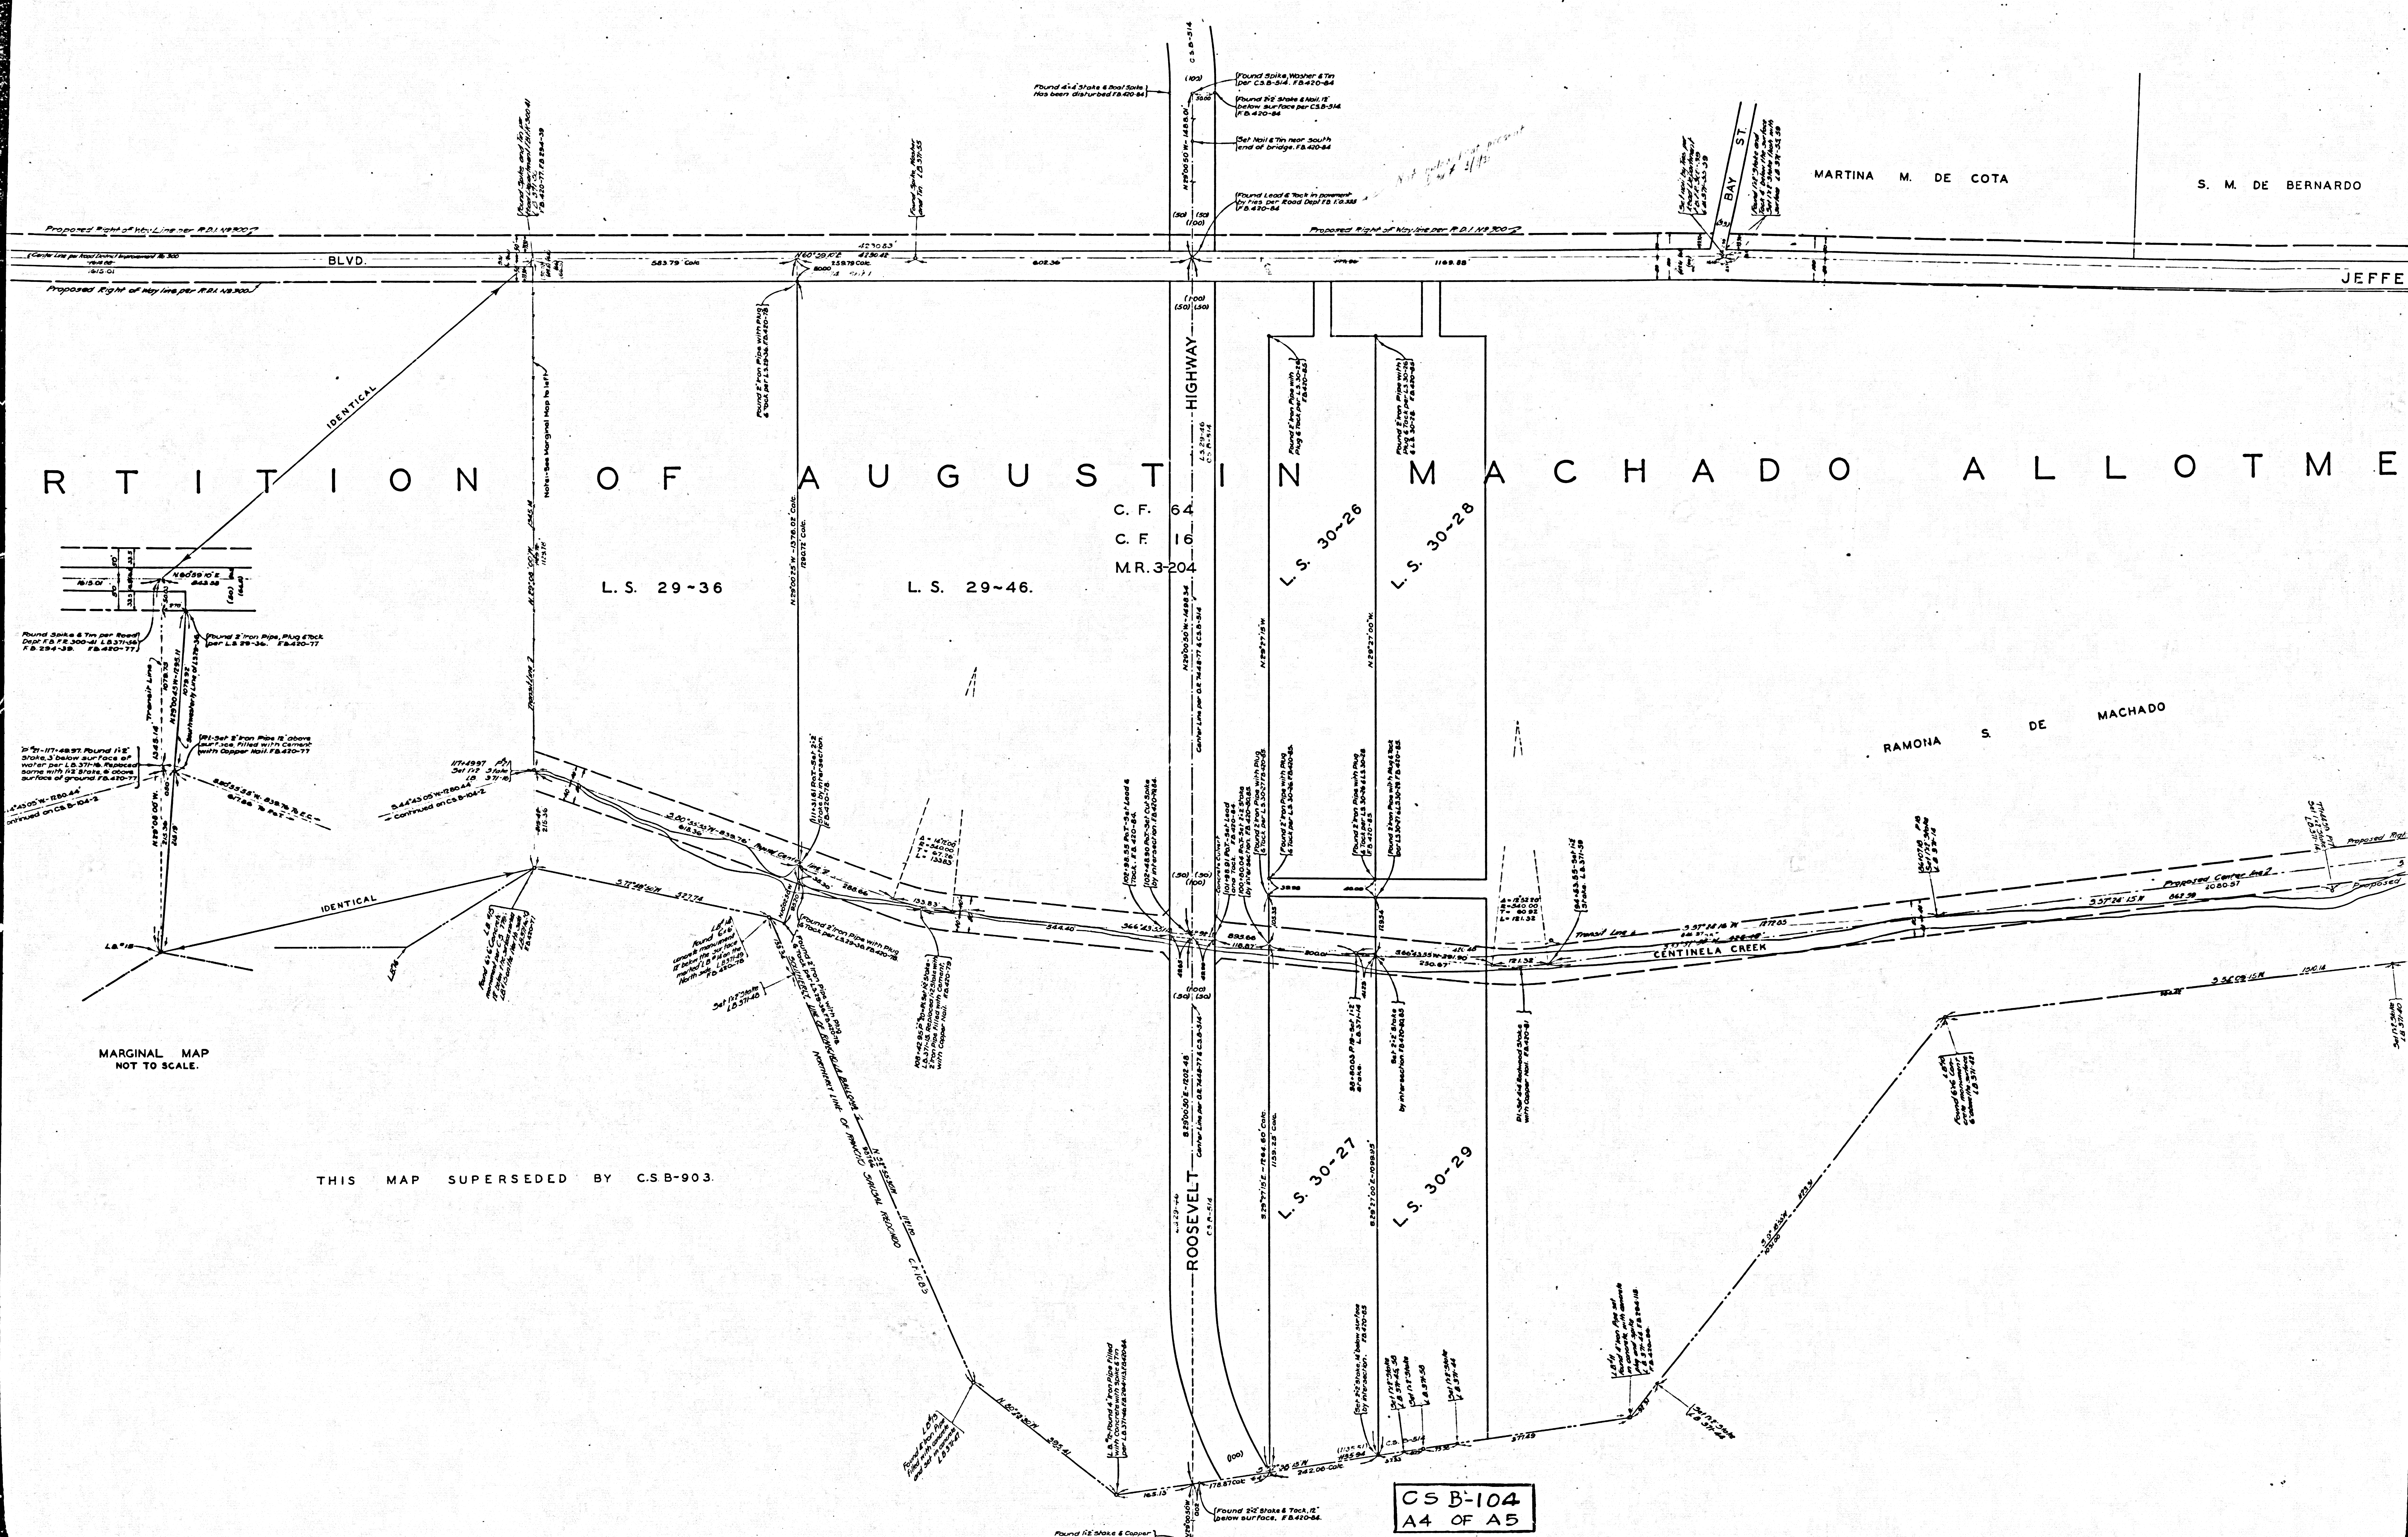

PARTITION OF AUGUSTIN MACHADO ALLOTME

L.S. 29-36

L.S. 29-46

L.S. 30-26

L.S. 30-28

L.S. 30-27

L.S. 30-29

MARGINAL MAP
NOT TO SCALE.

THIS MAP SUPERSEDED BY C.S.B-903.

CS B-104
A4 OF A5

MARTINA M. DE COTA

S. M. DE BERNARDO

RAMONA S. DE MACHADO

CENTINELA CREEK


C. F. 64
C. F. 16
MR. 3-204

Found 4-4' stake & post stake
has been disturbed FA 420-84

Found spike washer 8" in
per CS B-514, FA 420-84

Found 2-2' stake & nail, 12"
below surface per CS B-514
FA 420-84

Set nail 6" in near south
end of bridge, FA 420-84

Found lead & back in power
by nos per Road Dept FA 420-84



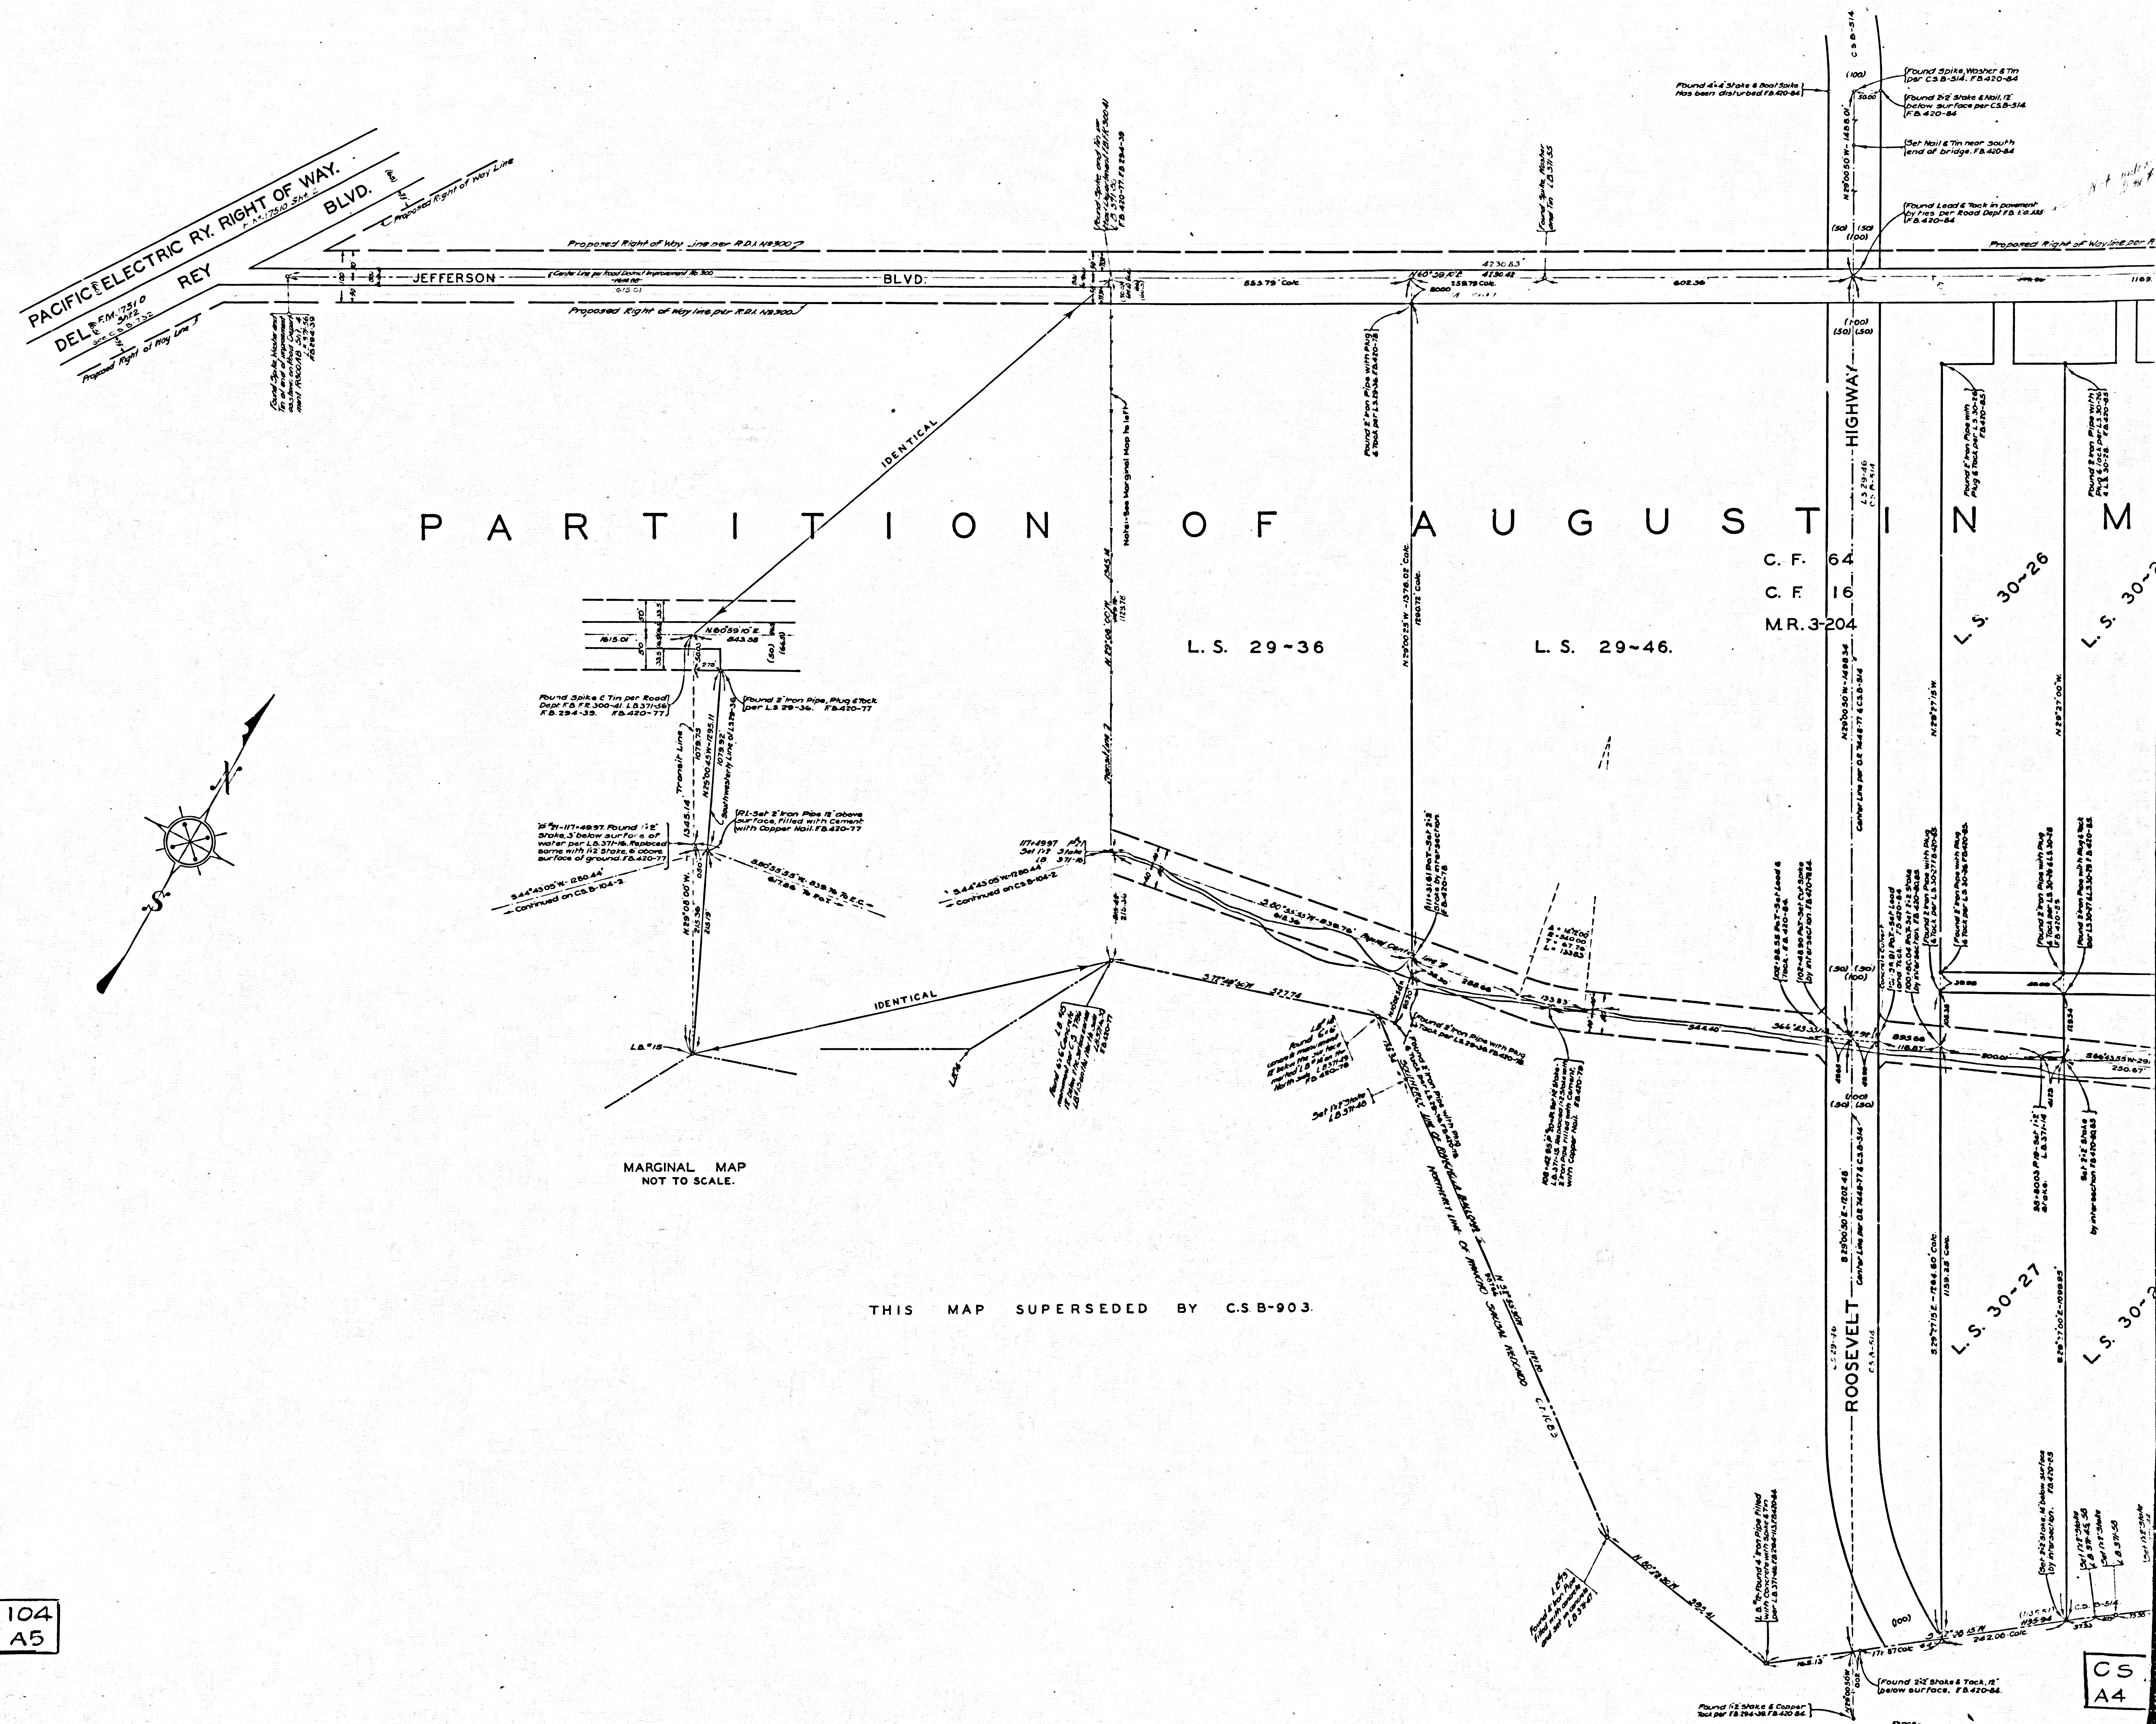

CS B-104
A5 OF A5

CS
A4