




MAP OF
BALDWIN AVENUE
FROM
HUNTINGTON BOULEVARD
TO
ORANGE GROVE AVENUE
COUNTY SURVEYORS MAP NO. B-III
SHEET NO. 4 OF 5 SHEETS
SCALE: 1 INCH = 50 FT.

JOB NUMBER 4128

ALFRED JONES - COUNTY SURVEYOR
SURVEYED - FEB, MARCH 1936

SURVEYED UNDER INSTRUCTIONS OF
THE BOARD OF SUPERVISORS PER ORDER DATED
JUNE 27, 1927

BEARINGS ARE BASED ON THE BEARING OF
BALDWIN AVENUE PER C.S.B.-111-I

F.B. 308-129-160

FIELD WORK BY...H.F. EVANS
OFFICE WORK BY...C.W. COX
CHECKED BY...A.A. ROESER

INDEX 45

THIS MAP SUPERSEDED BY C.S.B-2181

CSB - III - 4
A1 OF A4