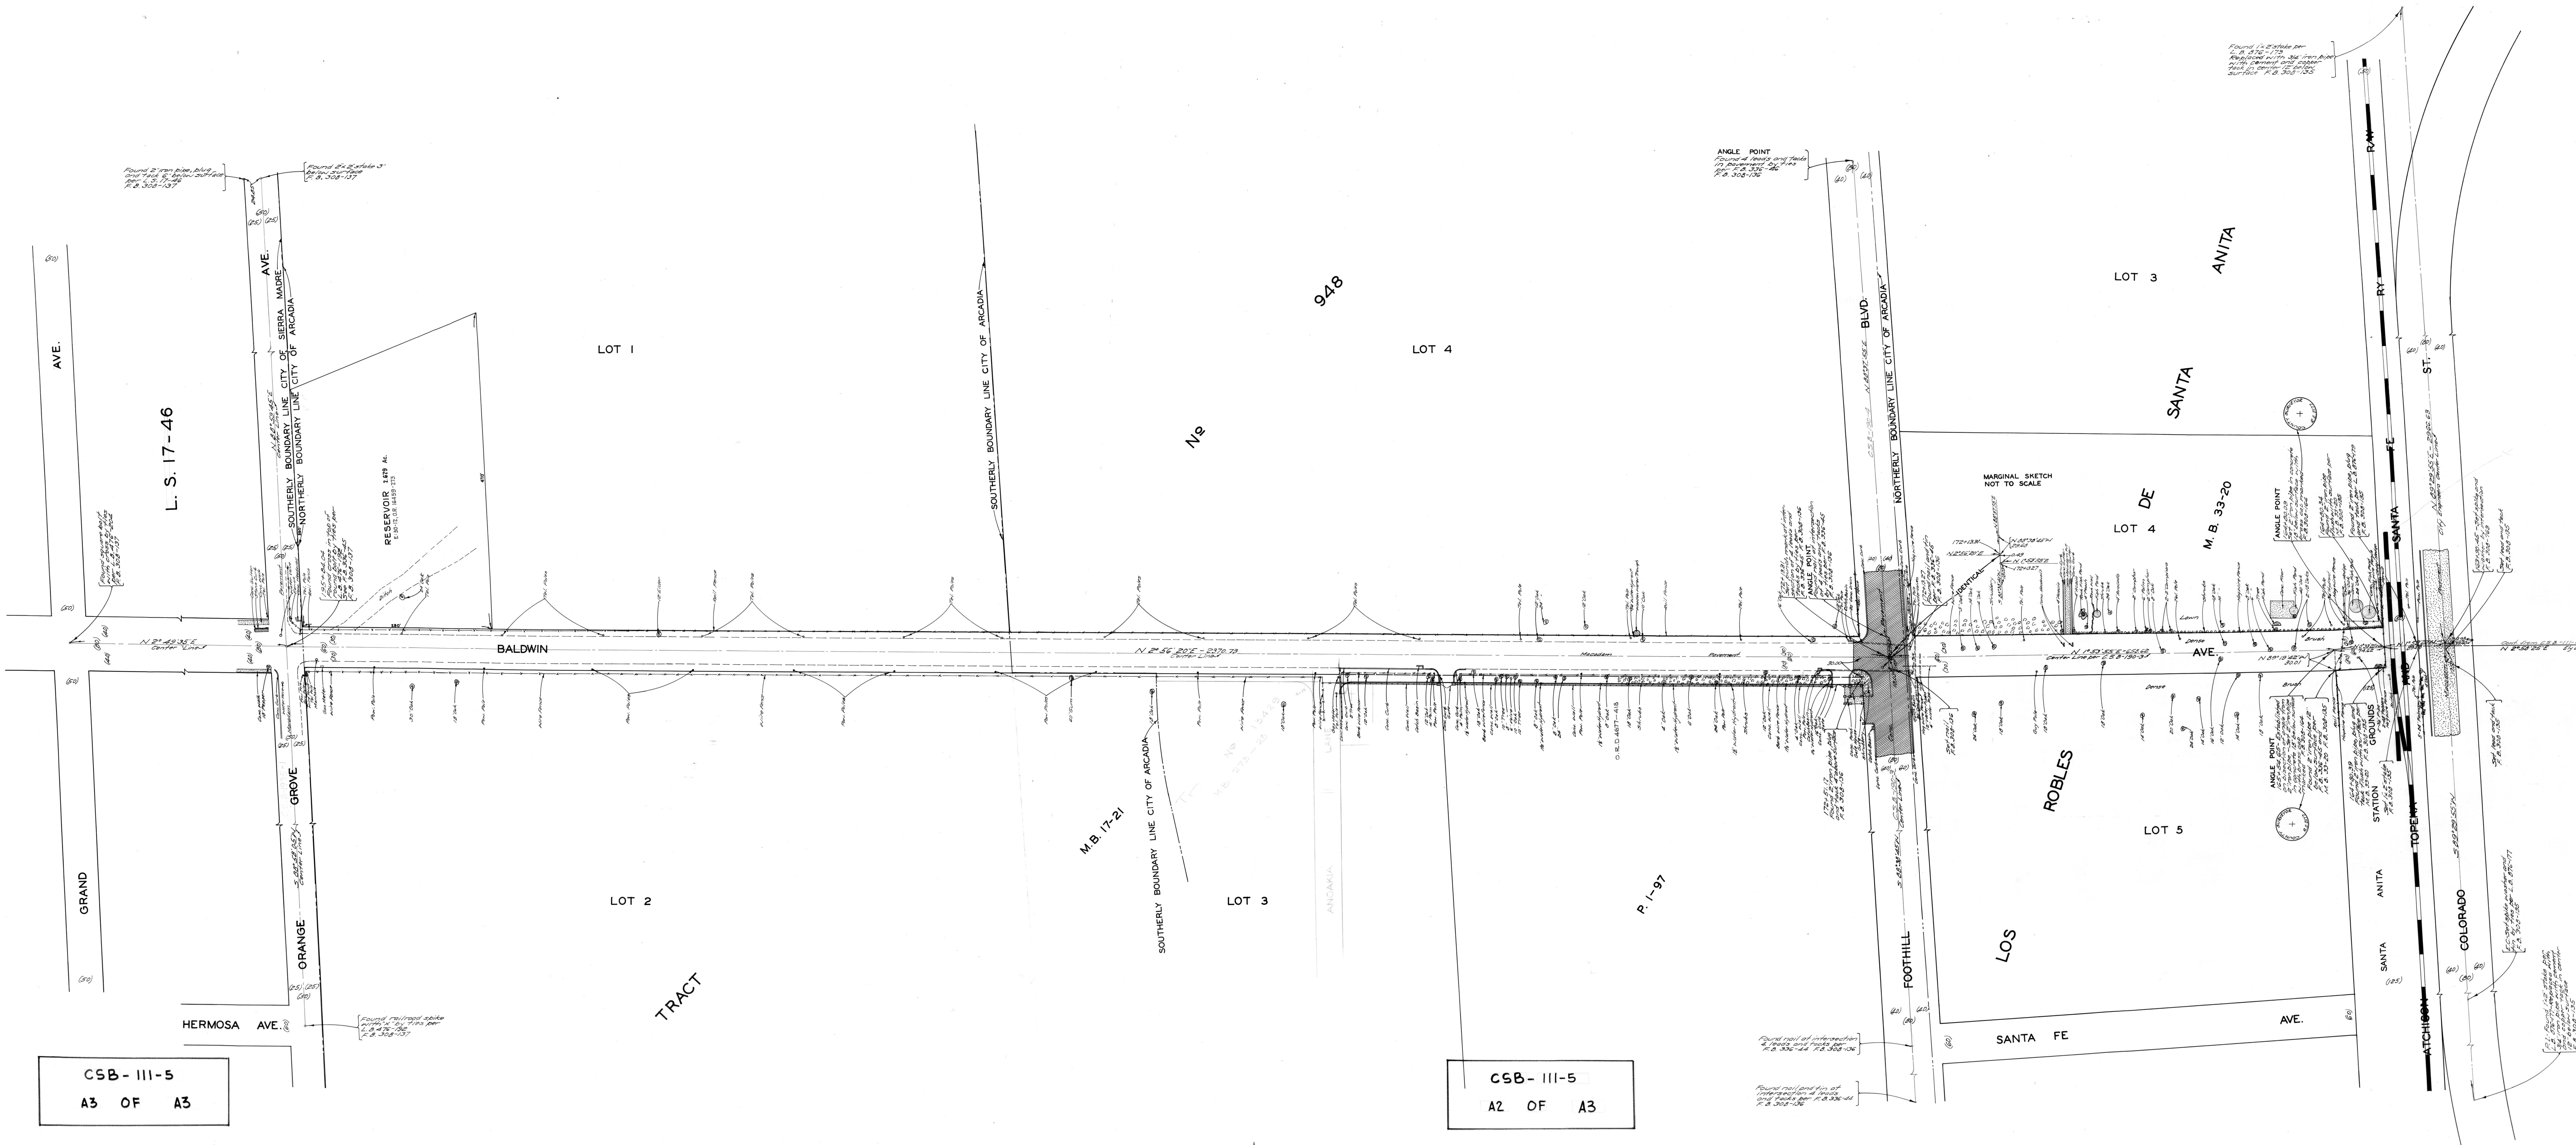


MAP OF
BALDWIN AVENUE
FROM
HUNTINGTON BOULEVARD
TO
ORANGE GROVE AVENUE
COUNTY SURVEYORS MAP NO. B-III
SHEET NO. 5 OF 5 SHEETS
SCALE: 1 INCH = 50 FT.

JOB NUMBER 4128
ALFRED JONES - COUNTY SURVEYOR
SURVEYED - FEB. MARCH 1936
SURVEYED UNDER INSTRUCTIONS OF THE
BOARD OF SUPERVISORS PER ORDER DATED
JUNE 27, 1927
BEARINGS ARE BASED ON THE BEARING OF
BALDWIN AVENUE PER C.S.B.-III-1
F.B. 308-129-160
FIELD WORK BY... R.F. EVANS
OFFICE WORK BY... C.W. COX
CHECKED BY... A.A. ROESER

INDEX 45

CSB-III-5
A3 OF A3

CSB-III-5
A2 OF A3

CSB-III-5
A1 OF A3

FOR BLUE PRINTING
WIDTH OF MAP = 36 INCHES
AREA/FOOT LENGTH = 3' 3"
TOTAL AREA OF MAP = 27'