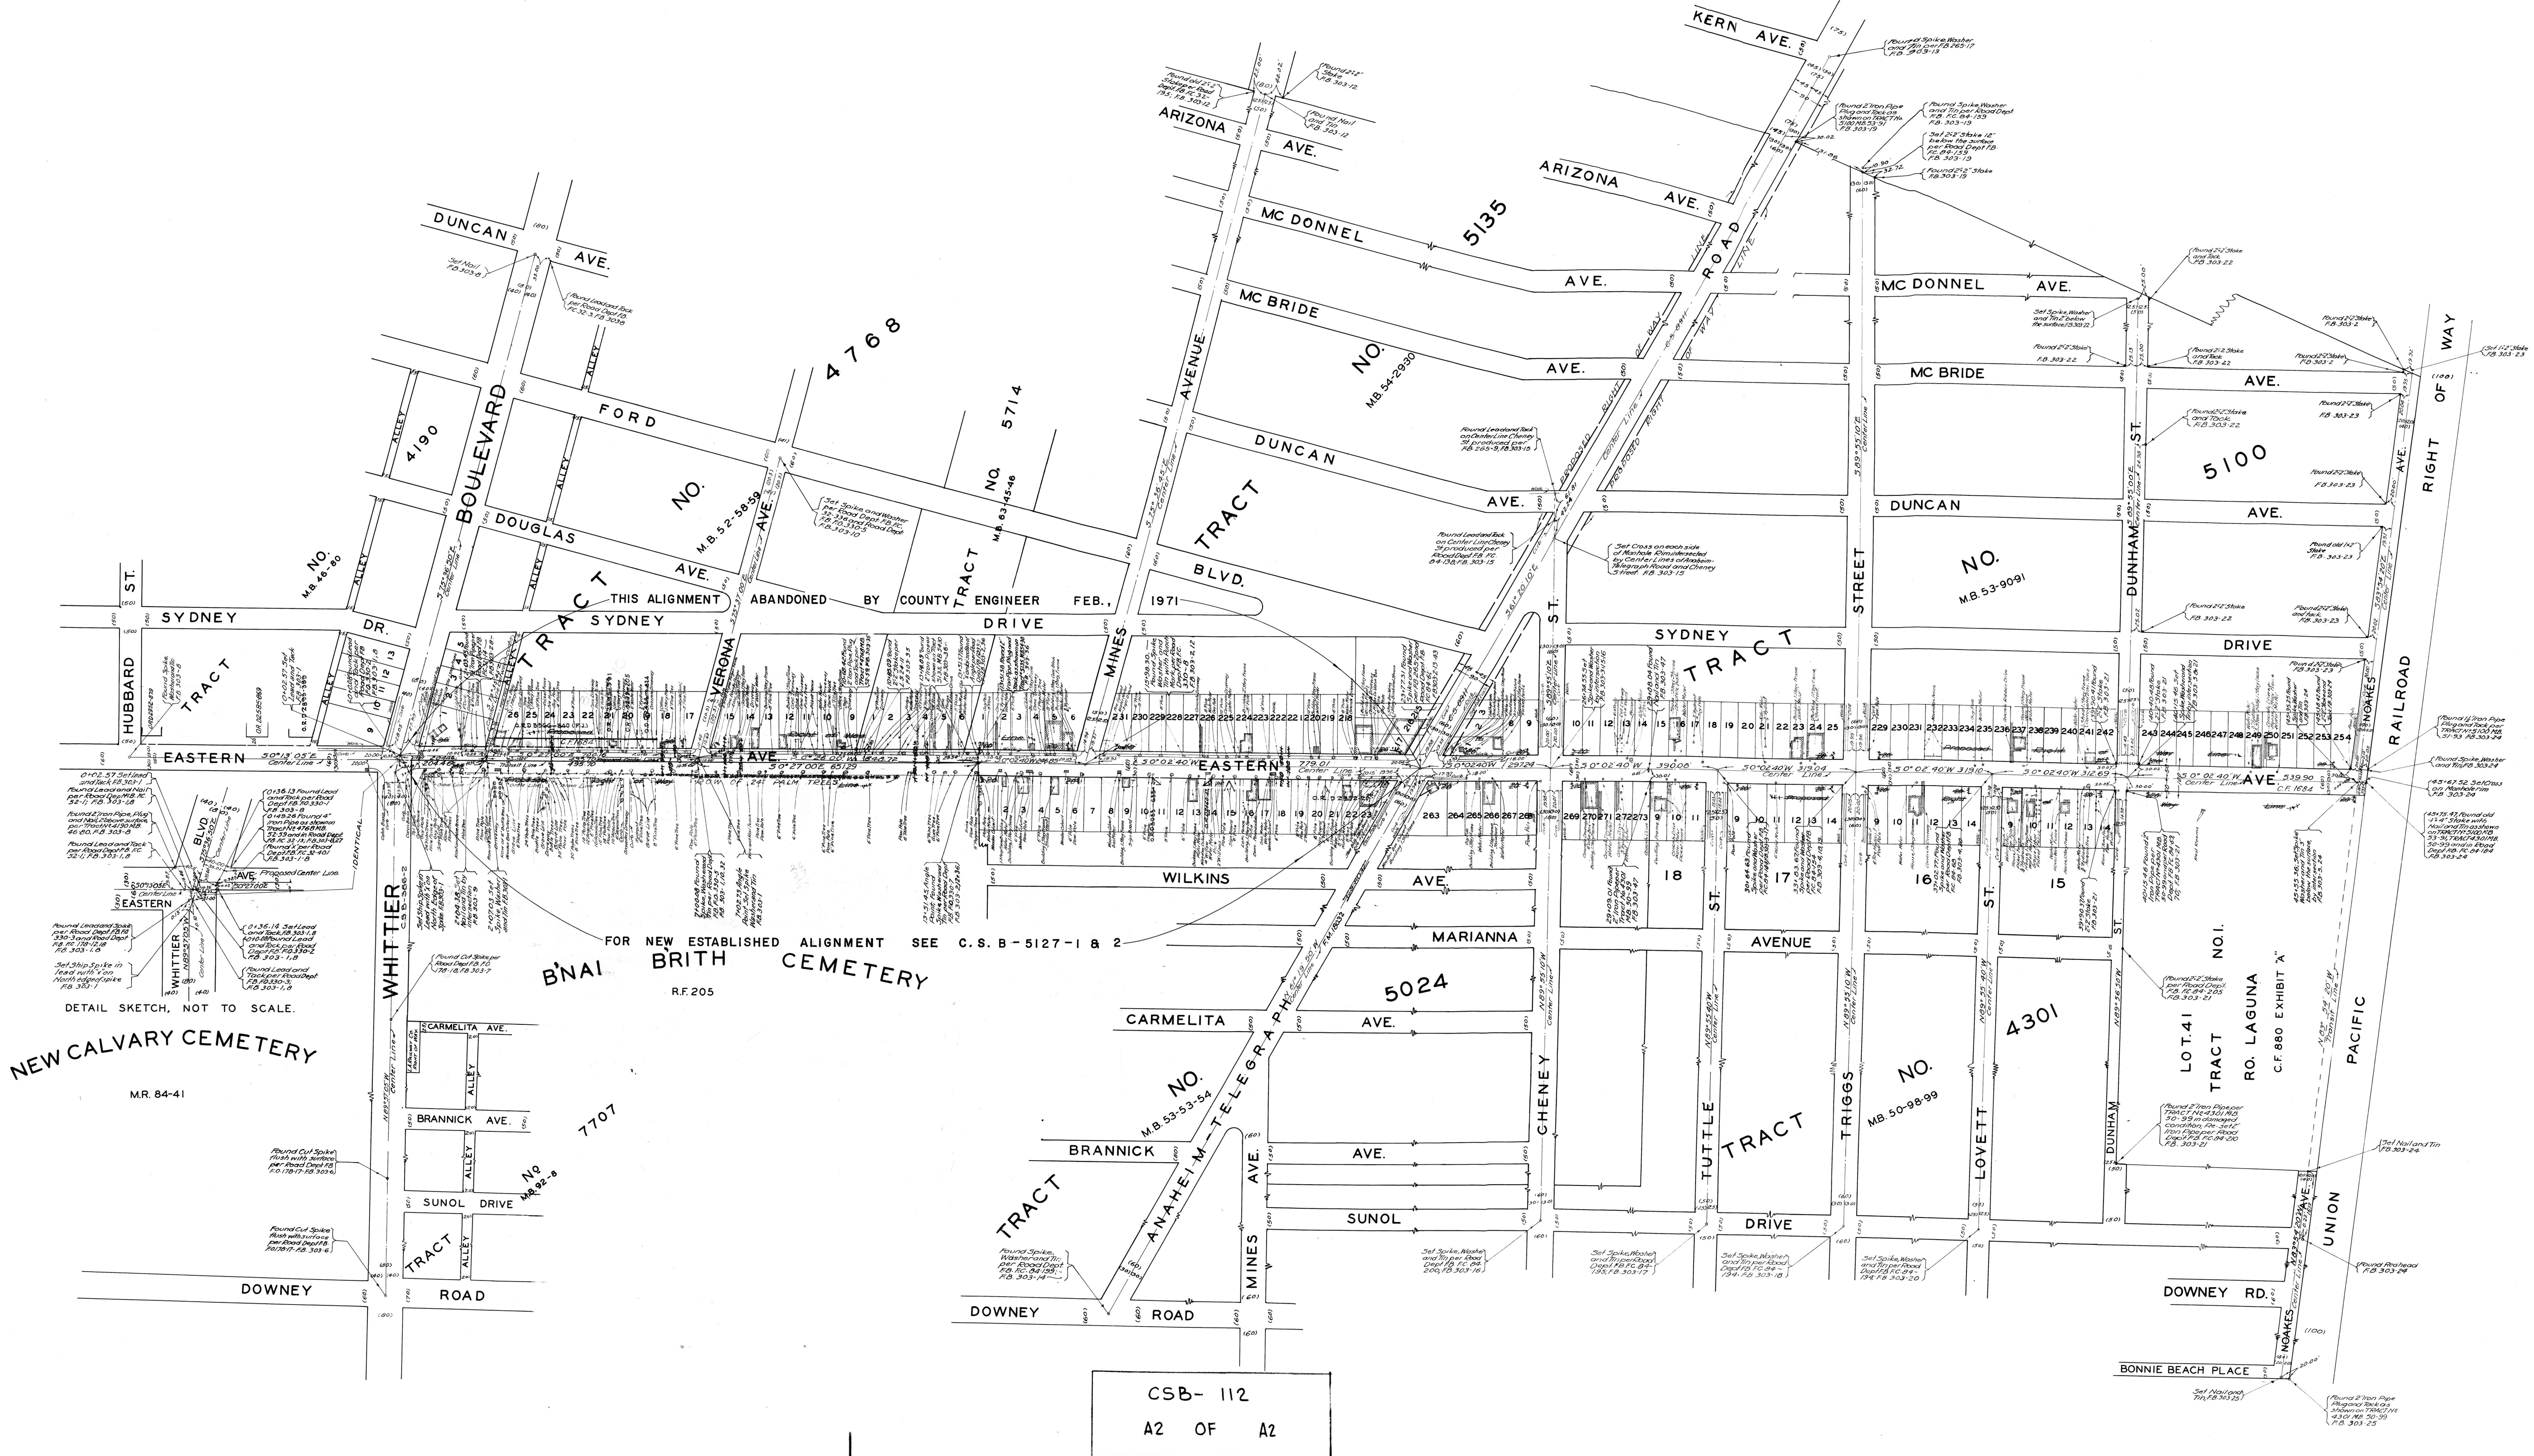


MAP OF
EASTERN AVENUE
FROM
WHITTIER BOULEVARD
TO
NOAKES AVENUE
COUNTY SURVEYORS MAP NO. B112
SCALE - 1 INCH = 100 FT.
OPENING AND WIDENING DISTRICT NO. 59
WORK ORDER NO. 3059
JEROCKHOLD - COUNTY SURVEYOR
SURVEYED - NOVEMBER 1927
SURVEYED UNDER INSTRUCTIONS OF THE
BOARD OF SUPERVISORS PER ORDER DATED
JUNE 15 1925
BEARINGS ARE BASED ON THE BEARING OF
ANAHEIM-TELEGRAPH ROAD PER C.S. 8911.
F.B. 303 - 1 - 54
FIELD WORK BY: C.V. CRUMLEY
OFFICE WORK BY: F.D. JONES
CHECKED BY: A. AROESER