




MAP OF
ARTESIA AVENUE
FROM
SOMERSET AVENUE
TO
VIRGINIA DRIVE
COUNTY SURVEYORS MAP NO. B-113
SCALE - 1 INCH = 100 FT.

ACQUISITION AND IMPROVEMENT DISTRICT NO. 133
WORK ORDER NO. 4133

J.E. ROCKHOLD - COUNTY SURVEYOR
SURVEYED OCTOBER AND NOVEMBER 1927.
SURVEYED UNDER INSTRUCTIONS OF THE
BOARD OF SUPERVISORS PER ORDER DATED
JULY 18, 1927.
BEARINGS ARE BASED ON THE BEARING OF
SOMERSET AVENUE AS SHOWN ON C.S. 8875

F.B. 316 - 1 - 36

FIELD WORK BY P.W. ATKINS
OFFICE WORK BY F.D. JONES
CHECKED BY E.M. BROWDER
D.M. FINLEY

CSB-113
A3 OF A3

CSB-113
A2 OF A3

CSB-113
A1 OF A3