




MAP OF
PINE STREET
FROM
LINCOLN AVENUE
TO
LAKE AVENUE
COUNTY SURVEYORS MAP NO. 9-115
SCALE - 1 INCH = 100 FT.

WORK ORDER NO. 758
J. ROCKHOLD - COUNTY SURVEYOR
SURVEYED - JUNE, 1927.
SURVEYED UNDER INSTRUCTIONS OF THE
BOARD OF SUPERVISORS PER ORDER DATED
MAY 16, 1927.
BEARINGS ARE BASED ON THE BEARING OF
LINCOLN AVE. PER C.S. 5938.
F.B. 130-37-90
FIELD WORK BY: A.W. VAN FLEET
OFFICE WORK BY: C.J. TERRY
CHECKED BY: R.W. STEWART
O.L. PACK
B. MC ATTEE

Note - Bearings, corrected on Glen Ave., Rose Ave.,
and Fair Oaks Ave. - July 1942. D.M. Pringley.
Revised, Set & New, 1942 - D.P. Price.
INDEX 88