


TRACT NO. 3389
MB 37-33

VIRGINIA ROAD


BURTON AVENUE

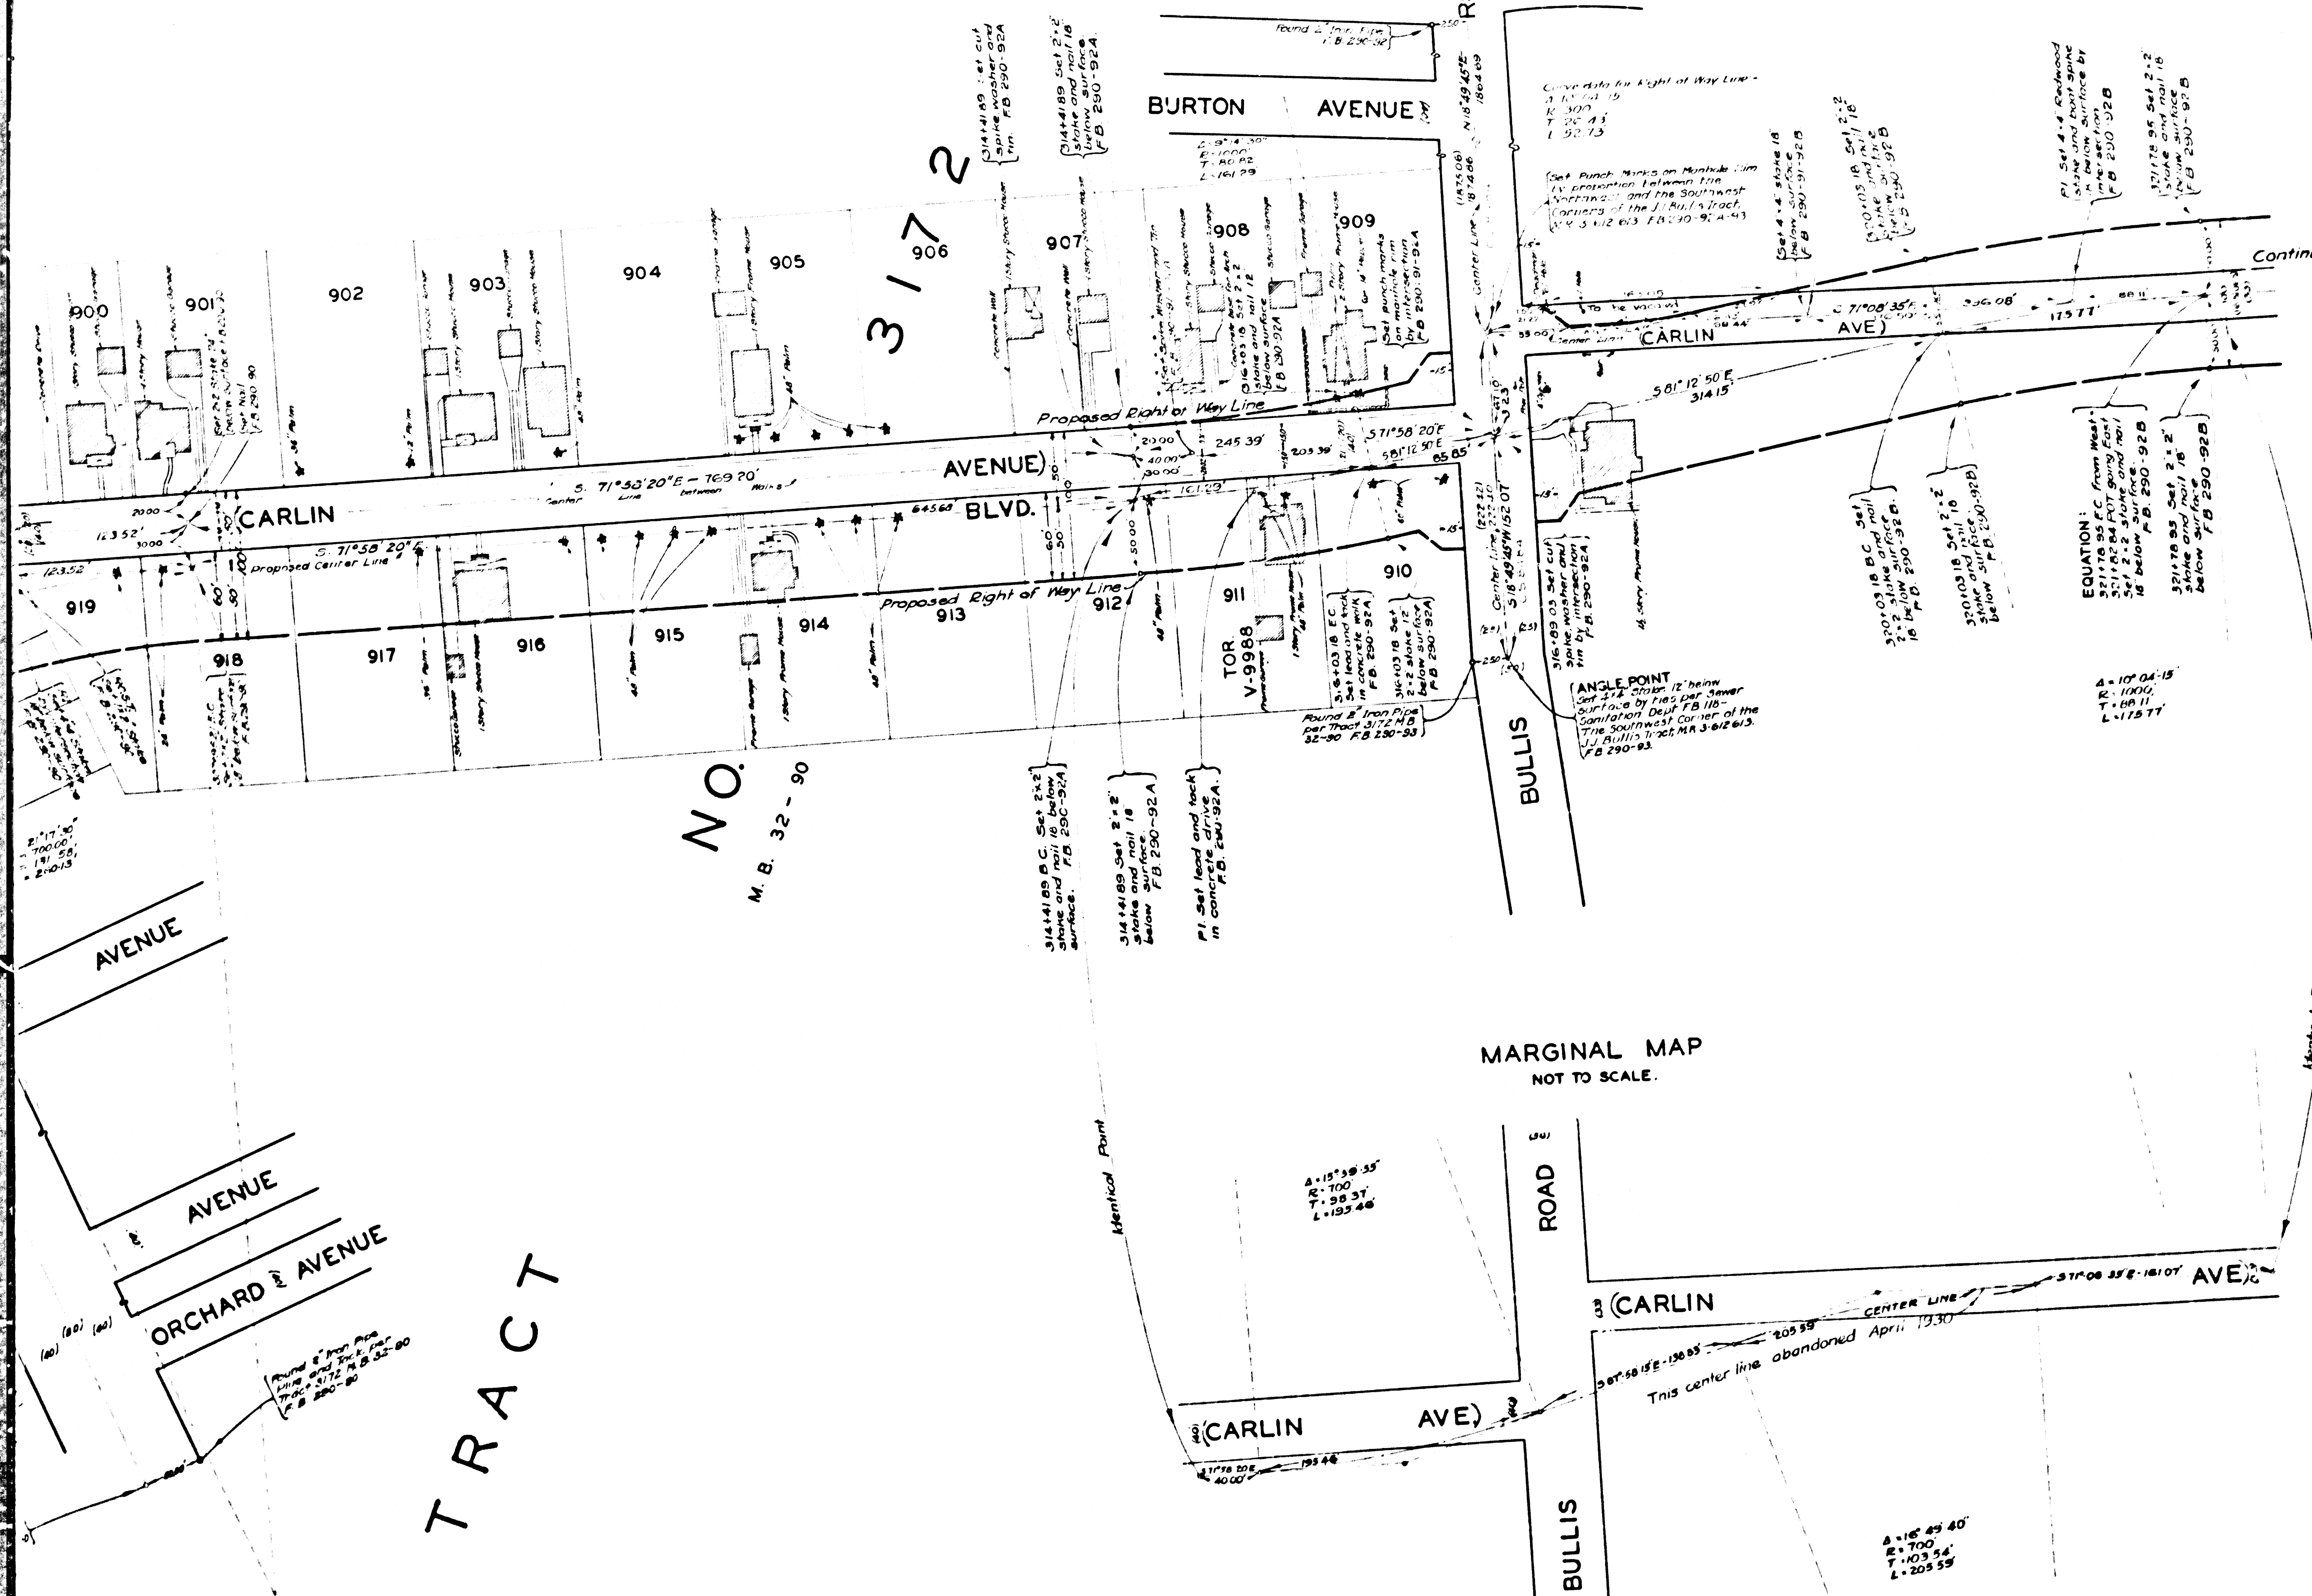

TRACT

NO.
M.B. 32-90

MARGINAL MAP
NOT TO SCALE.

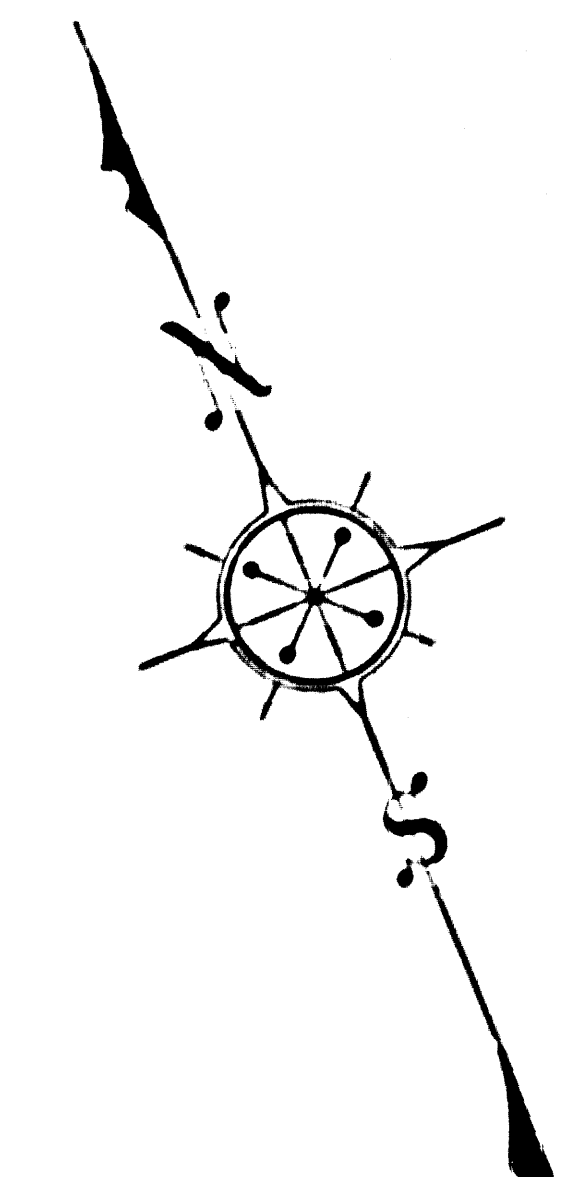


MAP OF
EL SEGUNDO BLVD.
DELPHI AVENUE
FROM
WESTERN AVENUE
TO
ORANGE AVENUE
COUNTY SURVEYORS MAP NO B-120
SHEET NO 5 OF 7 SHEETS
SCALE - 1 INCH = 50 FT.

ACQUISITION AND IMPROVEMENT DISTRICT NO 148
WORK ORDER NO 4148
J. ROCKHOLD - COUNTY SURVEYOR
SURVEYED SEPT. 1927 TO AUG. 1928.
SURVEYED UNDER INSTRUCTIONS OF THE
BOARD OF SUPERVISORS PER ORDER DATED
AUGUST 22, 1927
BEARINGS ARE BASED ON THE BEARING OF
NORMANDIE AVENUE PER C.S. 8921-SHT. 2
F.B. 233-02-116A AND F.B. 290-82-948

FIELD WORK BY R. B. MOTT
P. T. DUNLAP
OFFICE WORK BY C. A. CROWL
C. J. TERRY
CHECKED BY BERT MATEE
C. J. TERRY

Sheet 36

CSB- 120-5
A1 OF A3

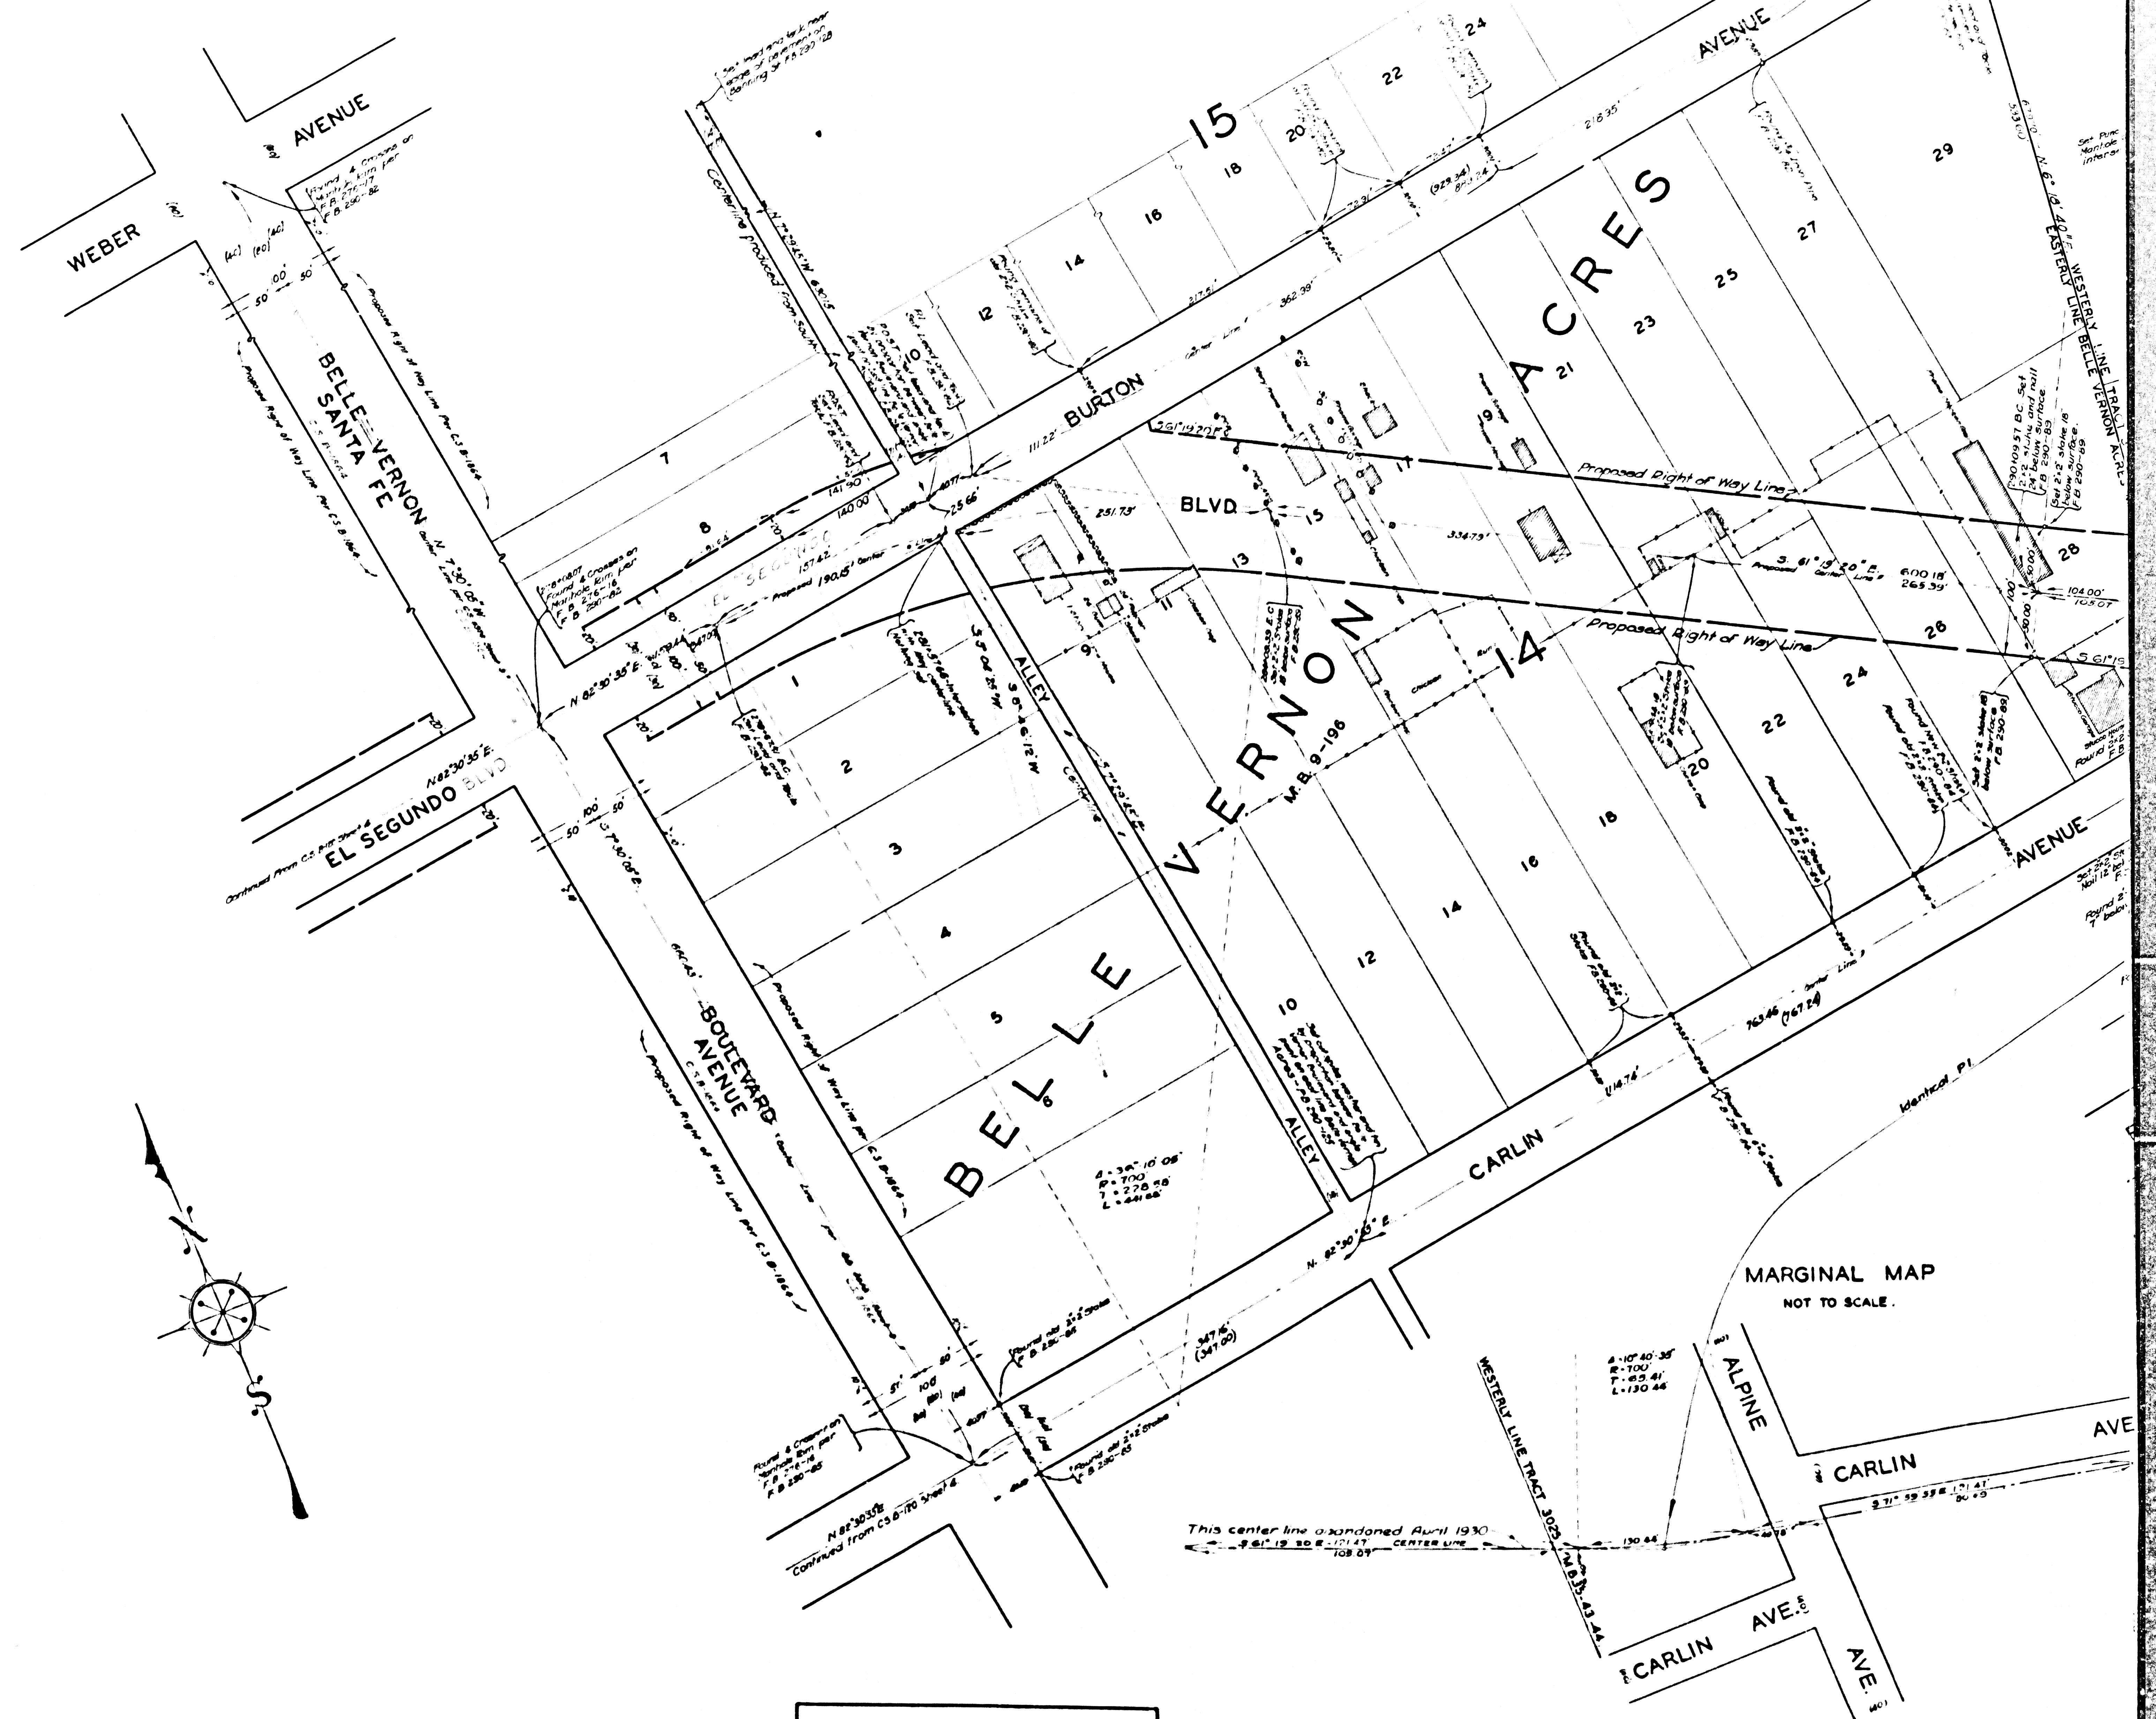

CSB-120-5
A3 OF A3