


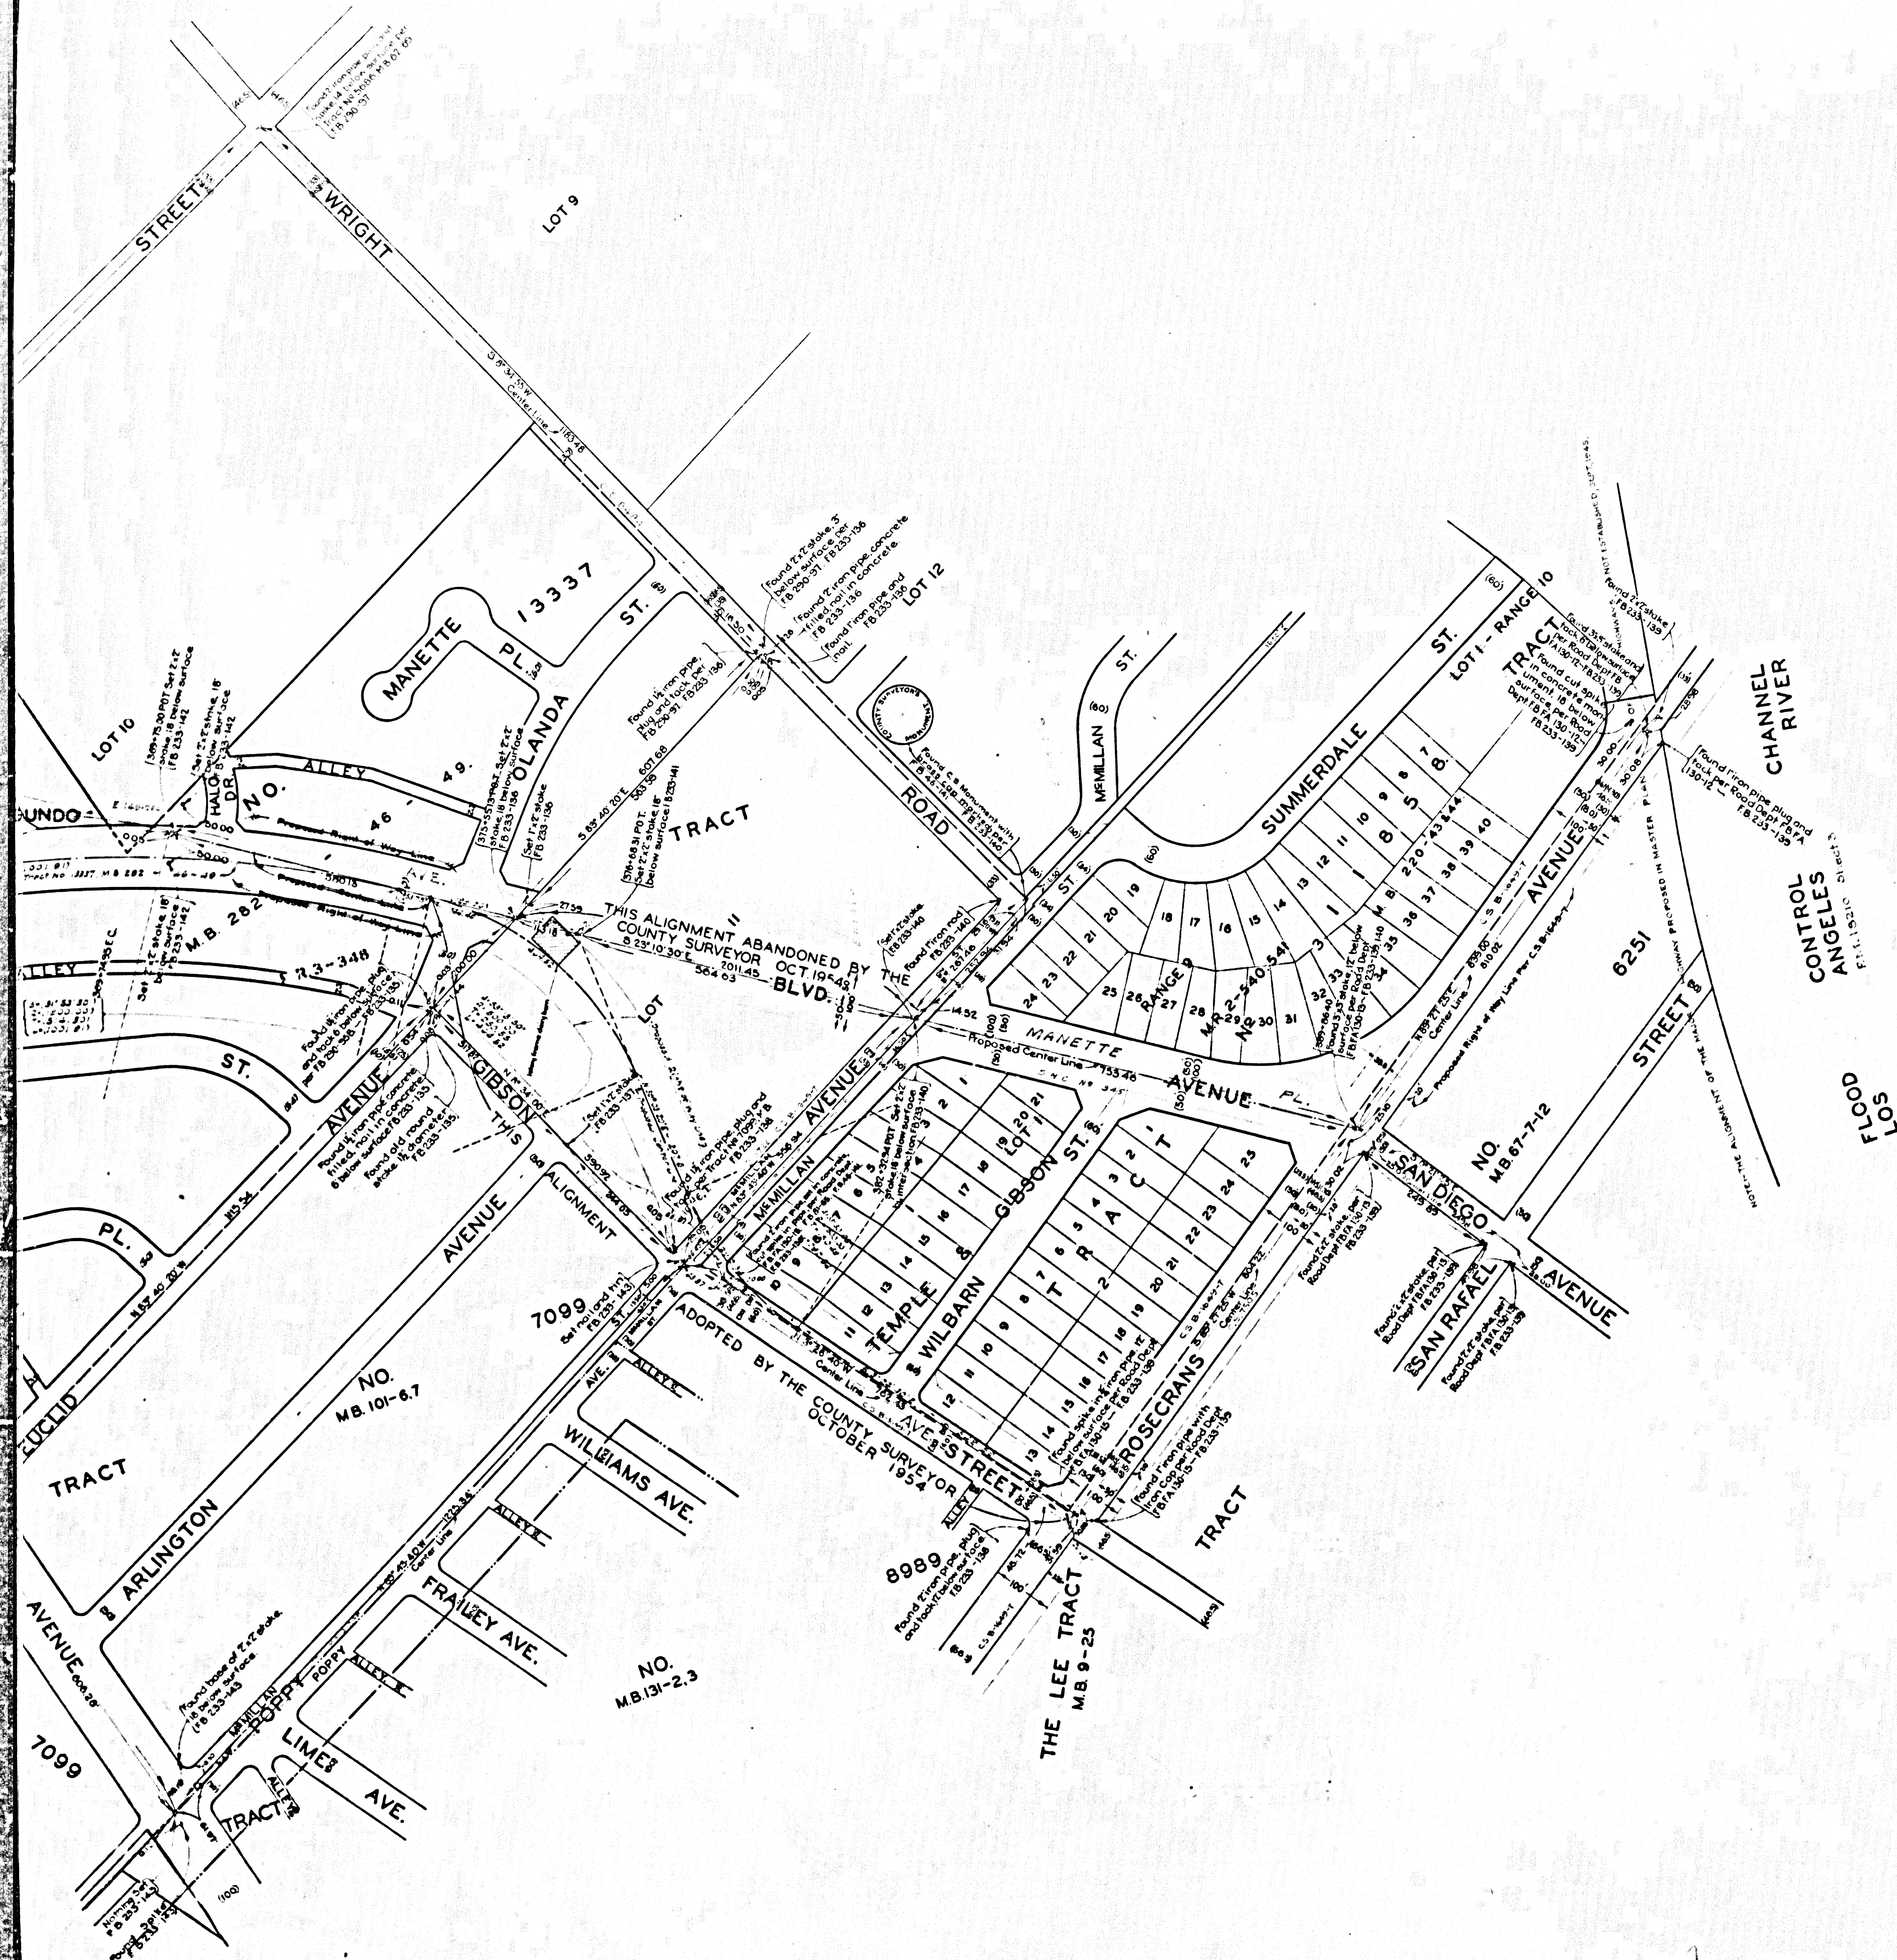

MAP OF
EL SEGUNDO BLVD.
DELPHI AVENUE
 FROM
WESTERN AVENUE
 TO
ROSECRANS AVENUE
 COUNTY SURVEYORS MAP NO. B-120
 SHEET NO. 7 OF 7 SHEETS
 SCALE - 1 INCH = 100 FT.

ACQUISITION AND IMPROVEMENT DISTRICT NO. 148
 WORK ORDER NO. 4148
 JERCKHOLD - COUNTY SURVEYOR
 SURVEYED NOV 1 - DEC 18 1930
 SURVEYED UNDER INSTRUCTIONS OF THE
 BOARD OF SUPERVISORS PER ORDER DATED
 AUGUST 22 1927
 BEARINGS ARE BASED ON THE BEARING OF
 NORMANDIE AVENUE PER C.S. 8921 SMT. 2

F.B. 280-944-87
 F.B. 233-133-143
 FIELD WORK BY WAMILLER
 OFFICE WORK BY J.W. RICE
 CHECKED BY R.W. STEWART

CSB-120-7
 A1 OF A2

CIP 120-7
 1/10/42

