
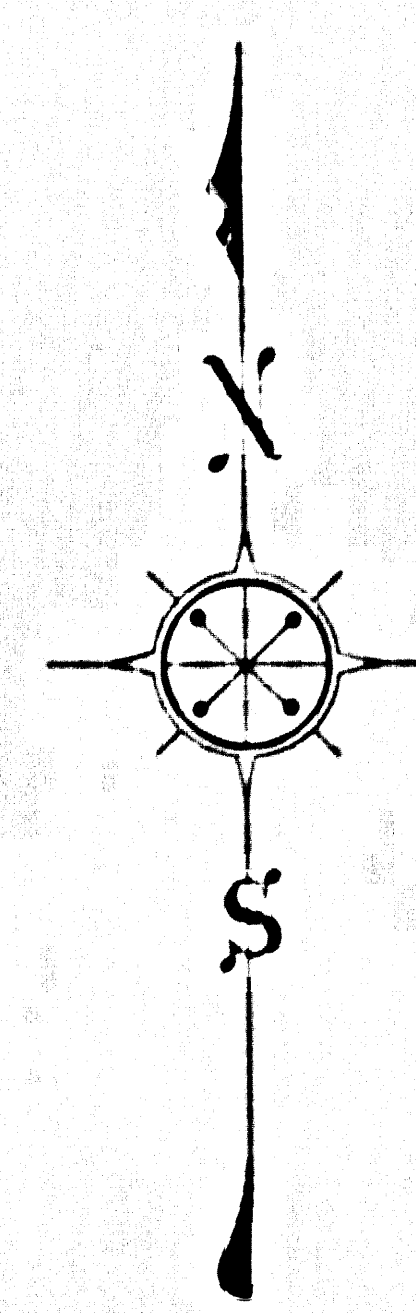


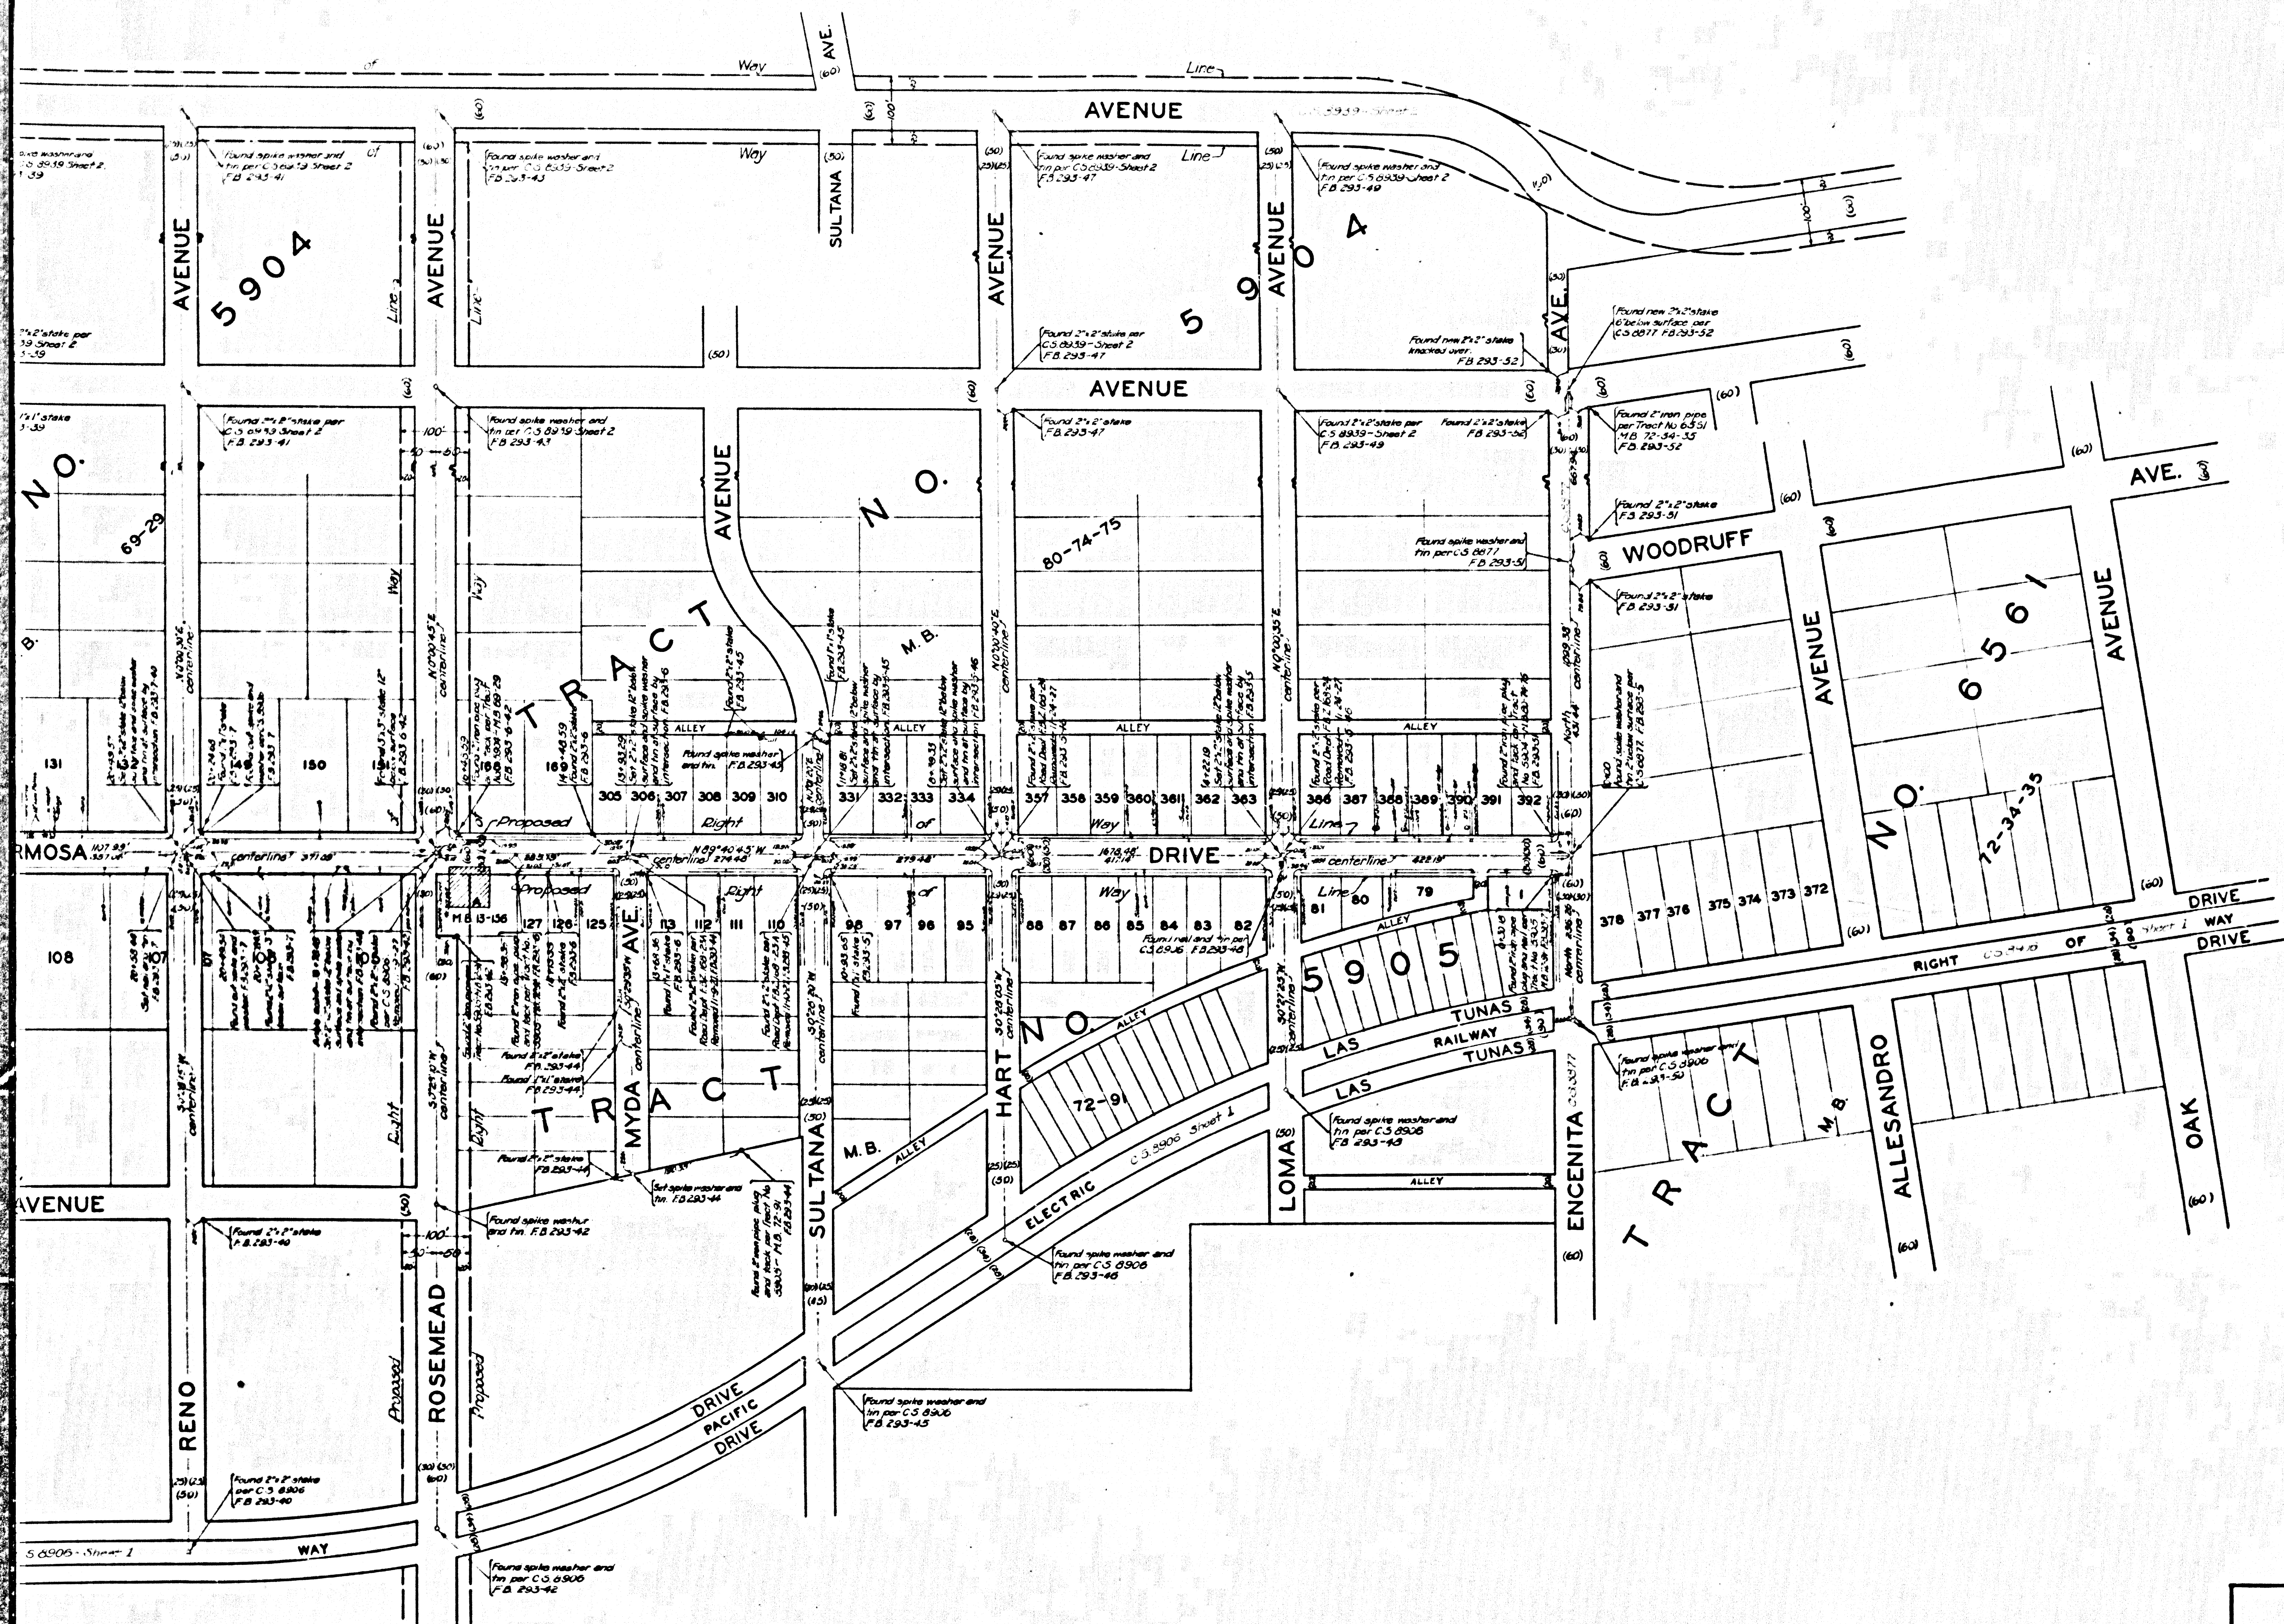


MAP OF
HERMOSA DRIVE
FROM
DEL MAR AVENUE
TO
ENCENITA AVENUE
COUNTY SURVEYORS MAP NO B-122
SHEET NO 1 OF 2 SHEETS
SCALE 1 INCH=100 FT.

ACQUISITION AND IMPROVEMENT DISTRICT NO 140
WORK ORDER NO 4140
JEROMEHOLD - COUNTY SURVEYOR
SURVEYED OCT - NOV 1927
SURVEYED UNDER INSTRUCTIONS OF THE
BOARD OF SUPERVISORS PER ORDER DATED
AUG 22 1927
BEARINGS ARE BASED ON THE BEARING OF
ENCENITA AVENUE PER C.S. 8677
F.B. 293-1-82
FIELD WORK BY E.A. ROSECRANS
OFFICE WORK BY G.L. PACK
CHECKED BY R.W. STEWART

CSB-122-1
1 OF 2

For details of measurements of the parties
from this map see the Surveyors' Map
See C.S. 8677, Sheet 2

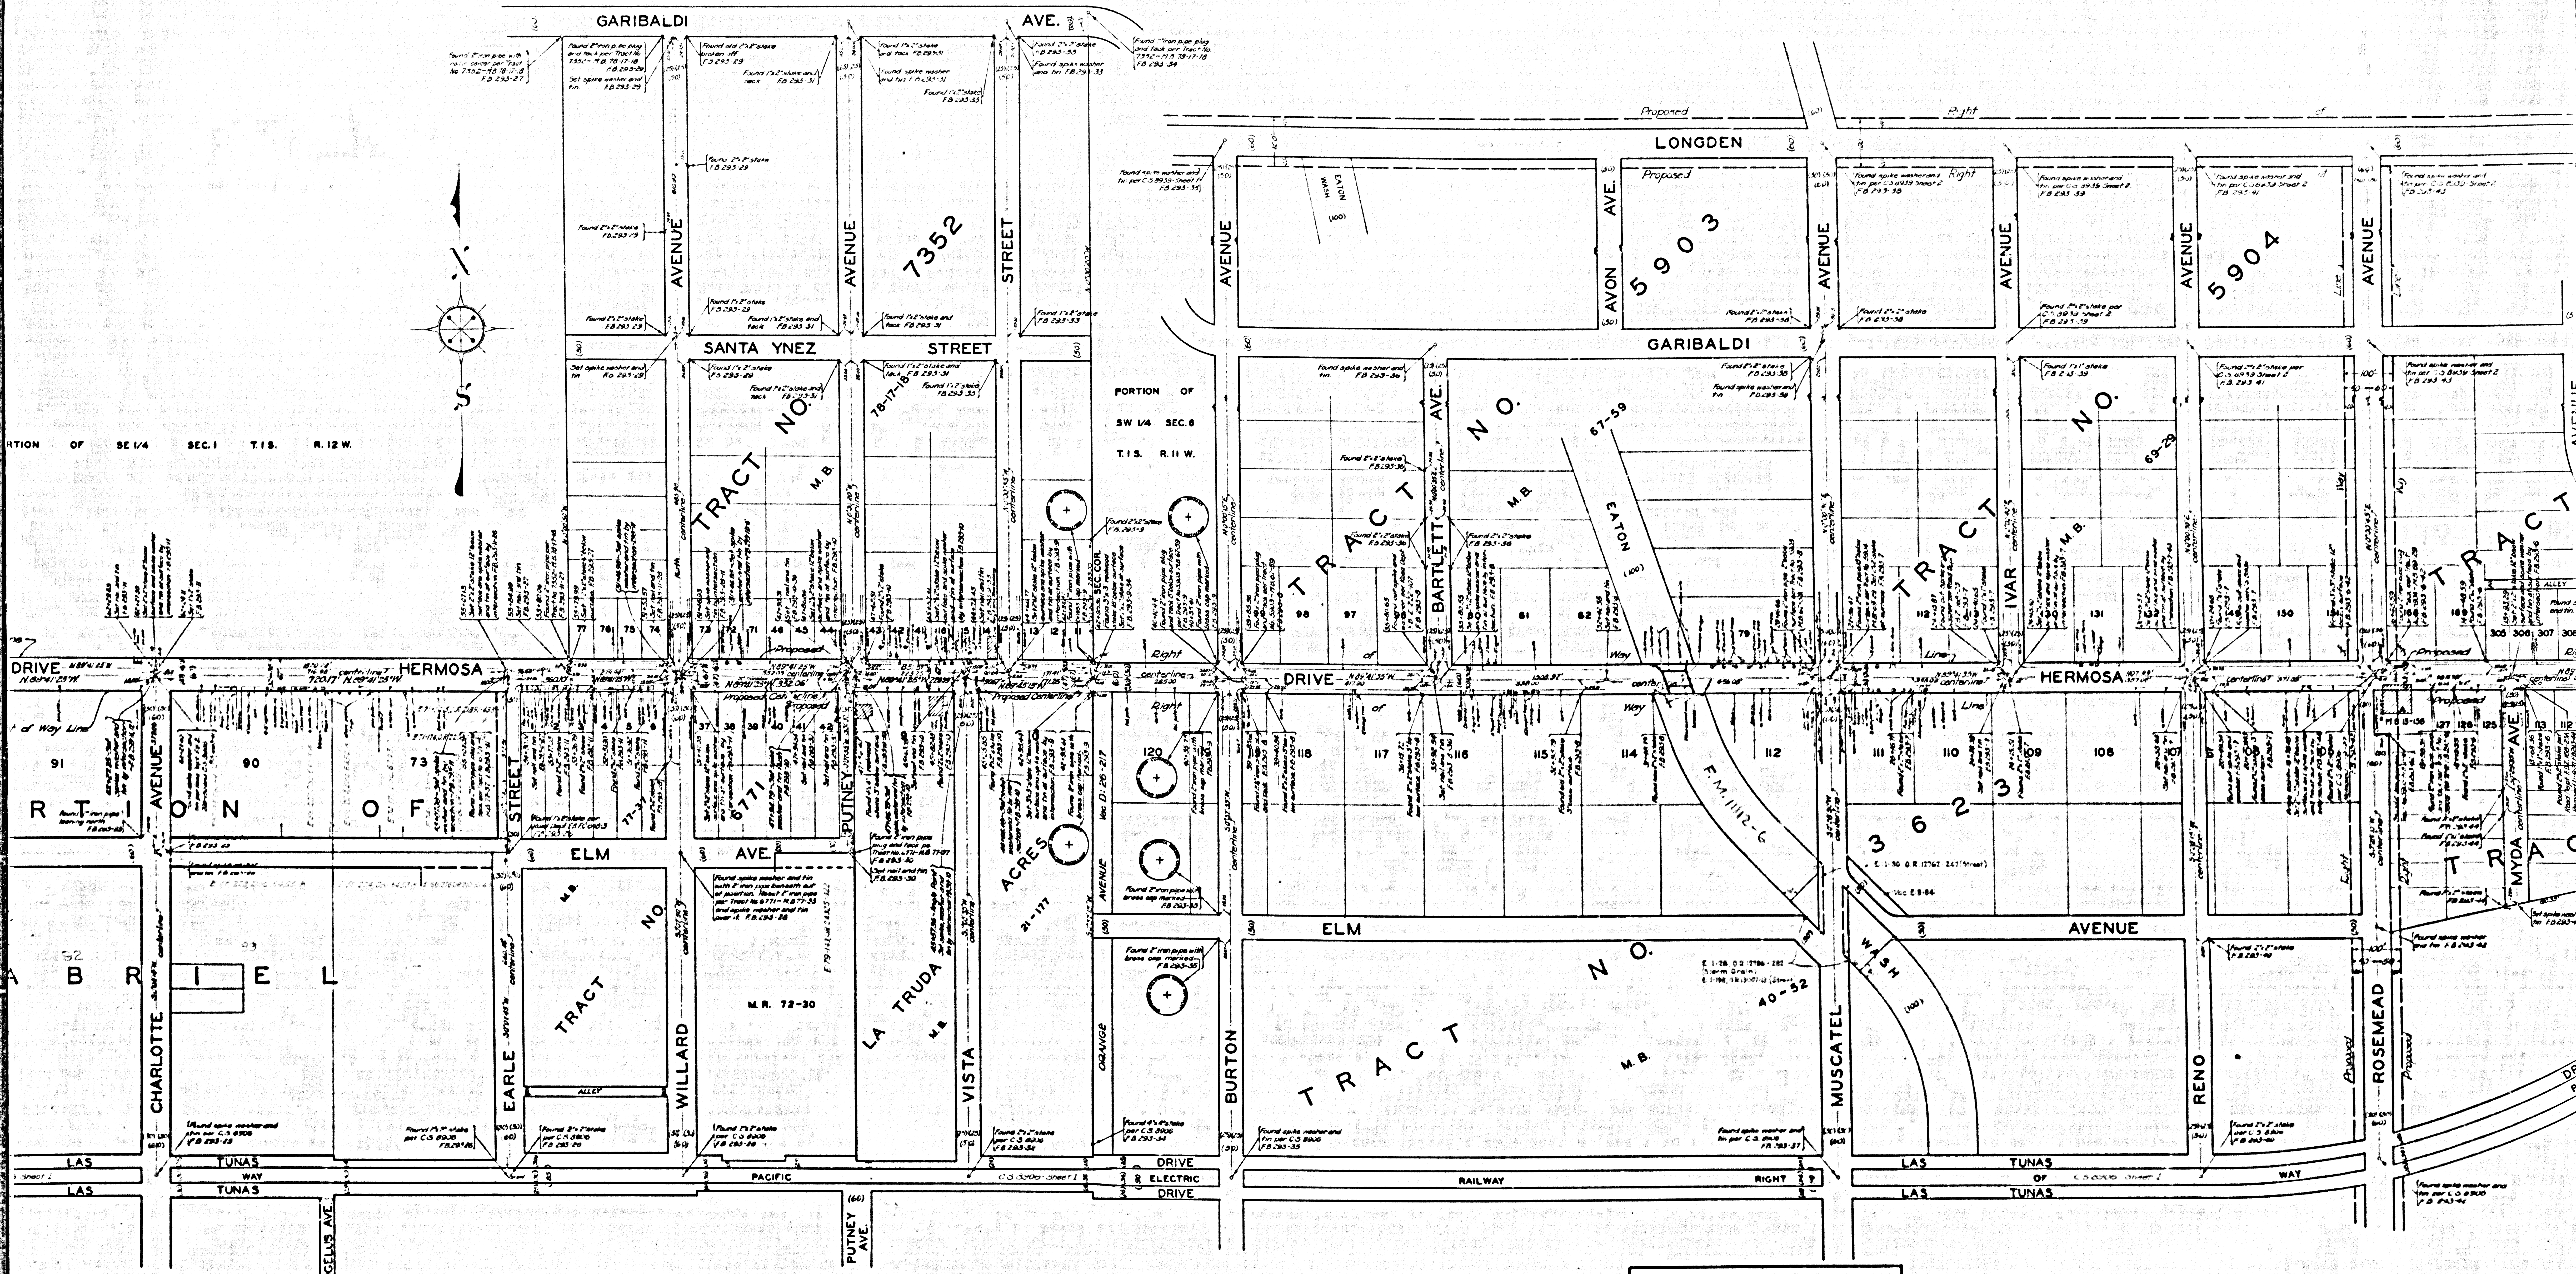

CSB-122-1
A2 OF A3

