
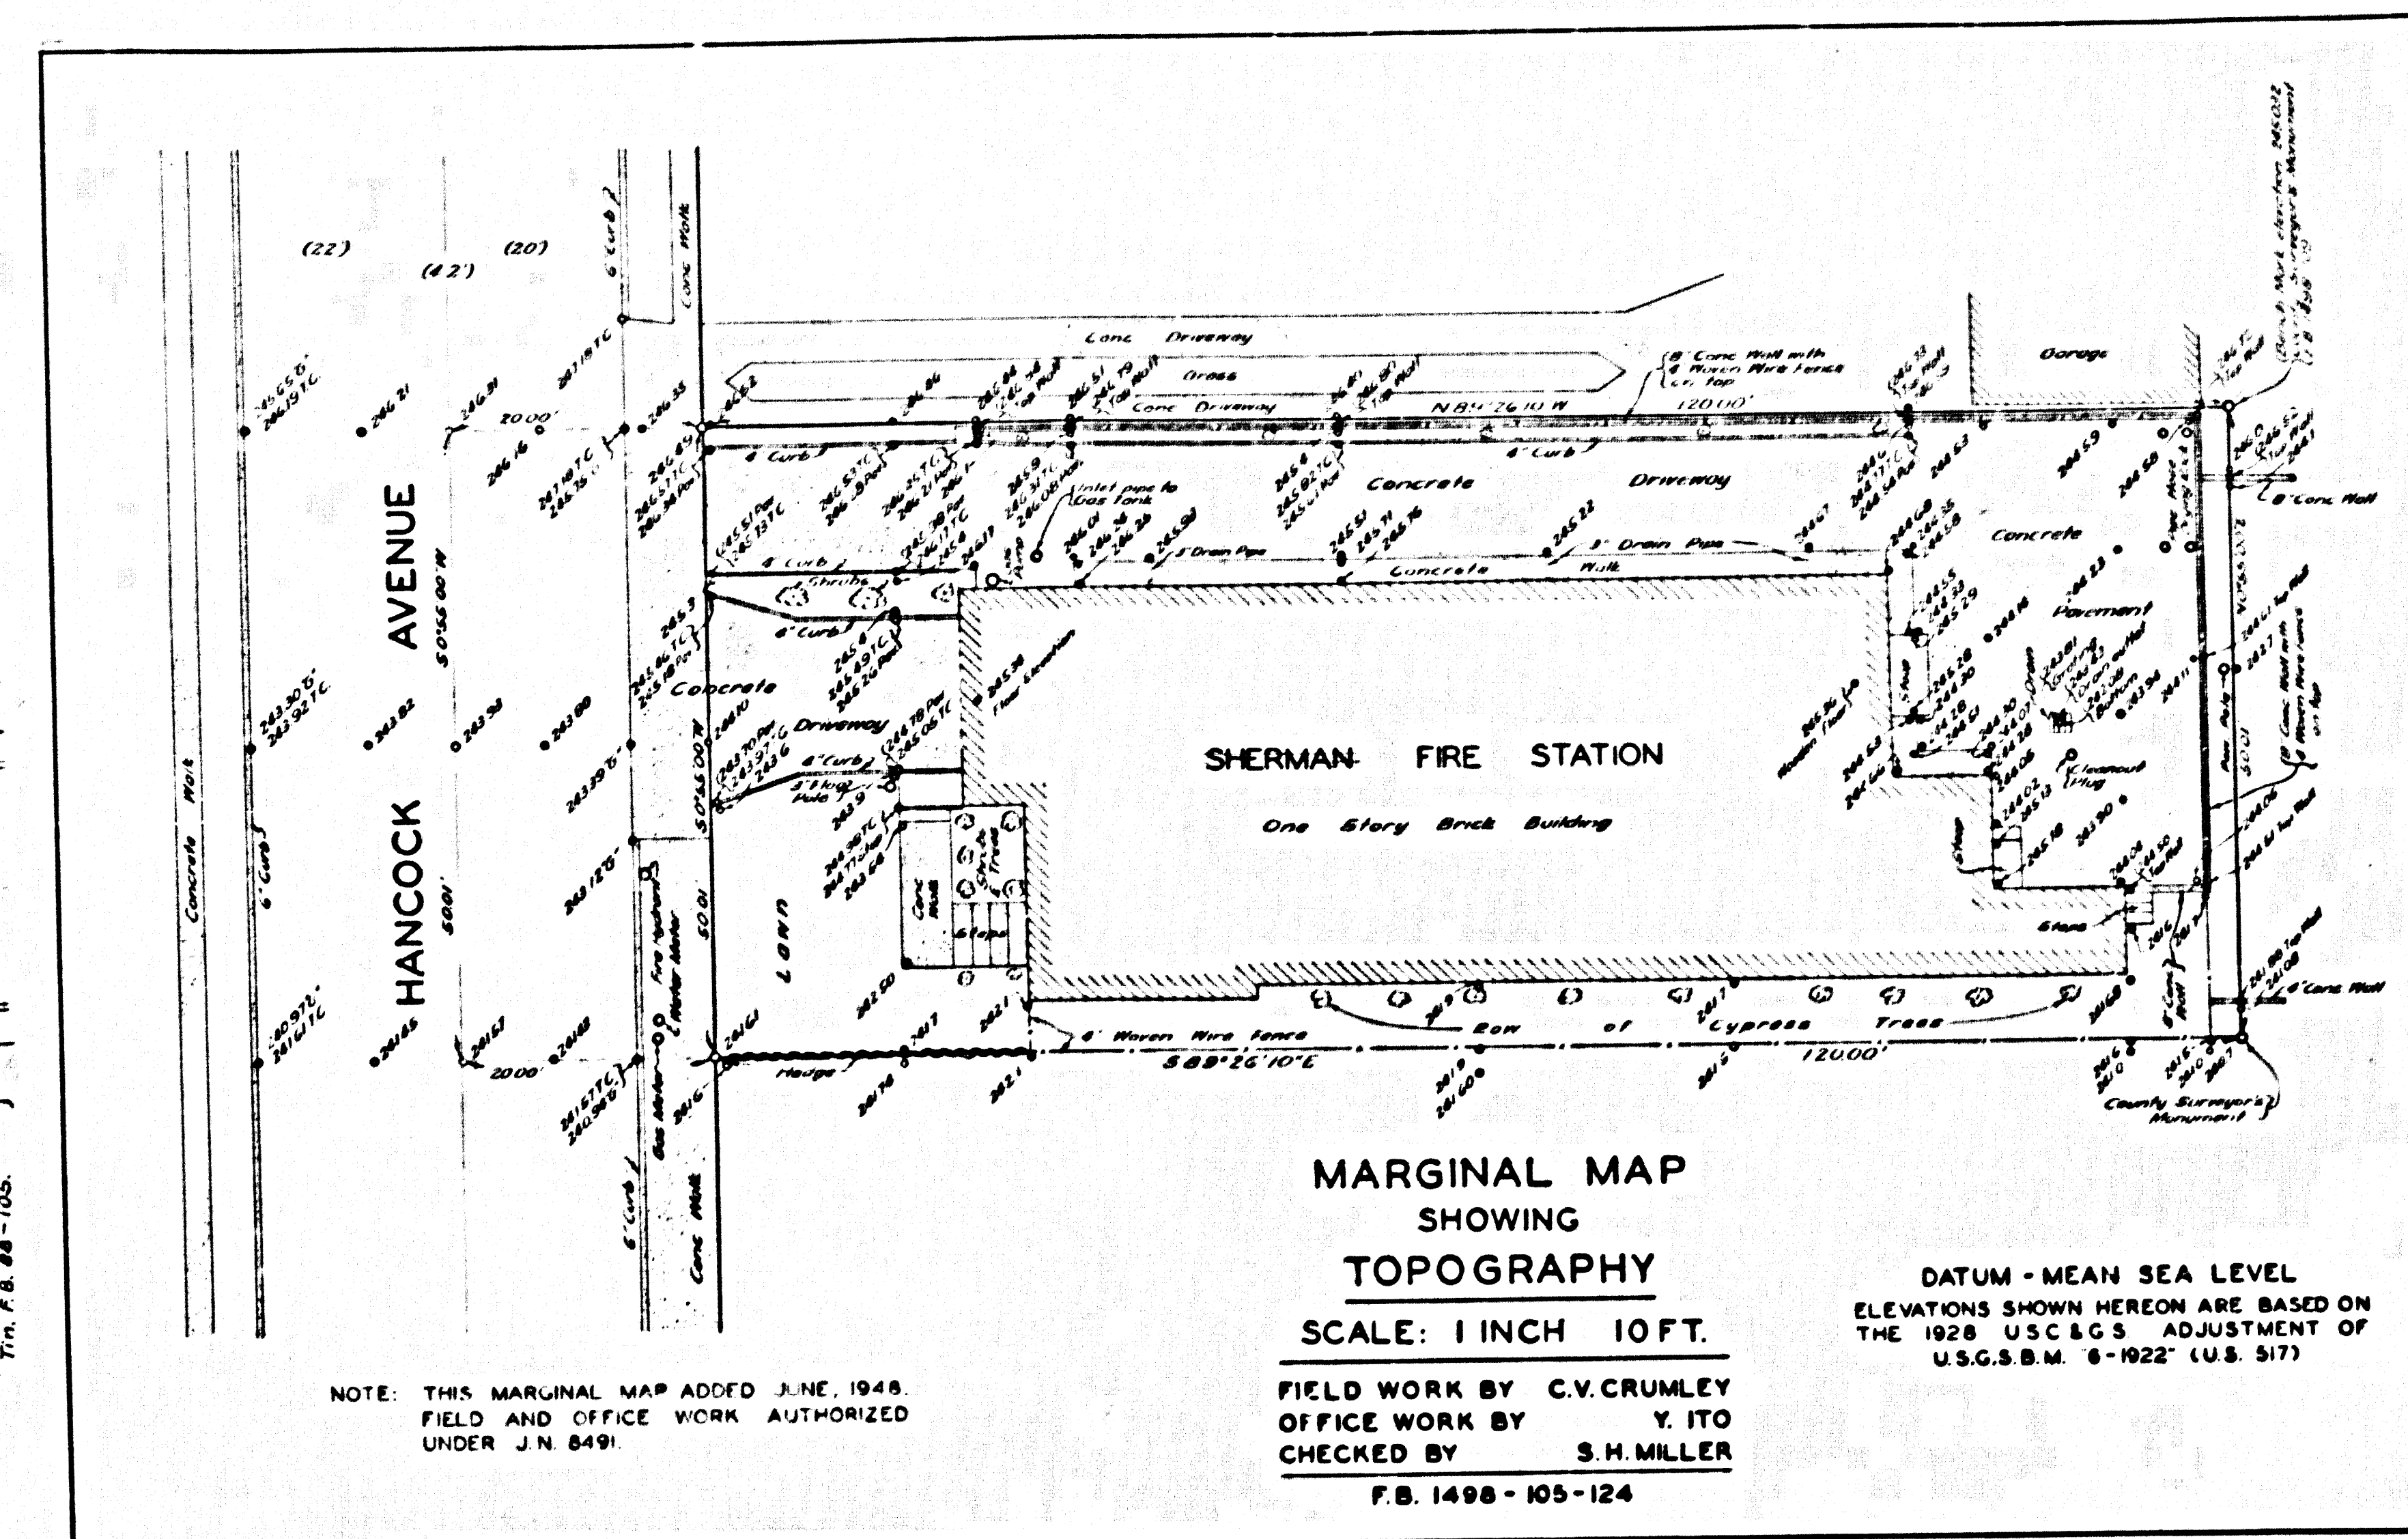


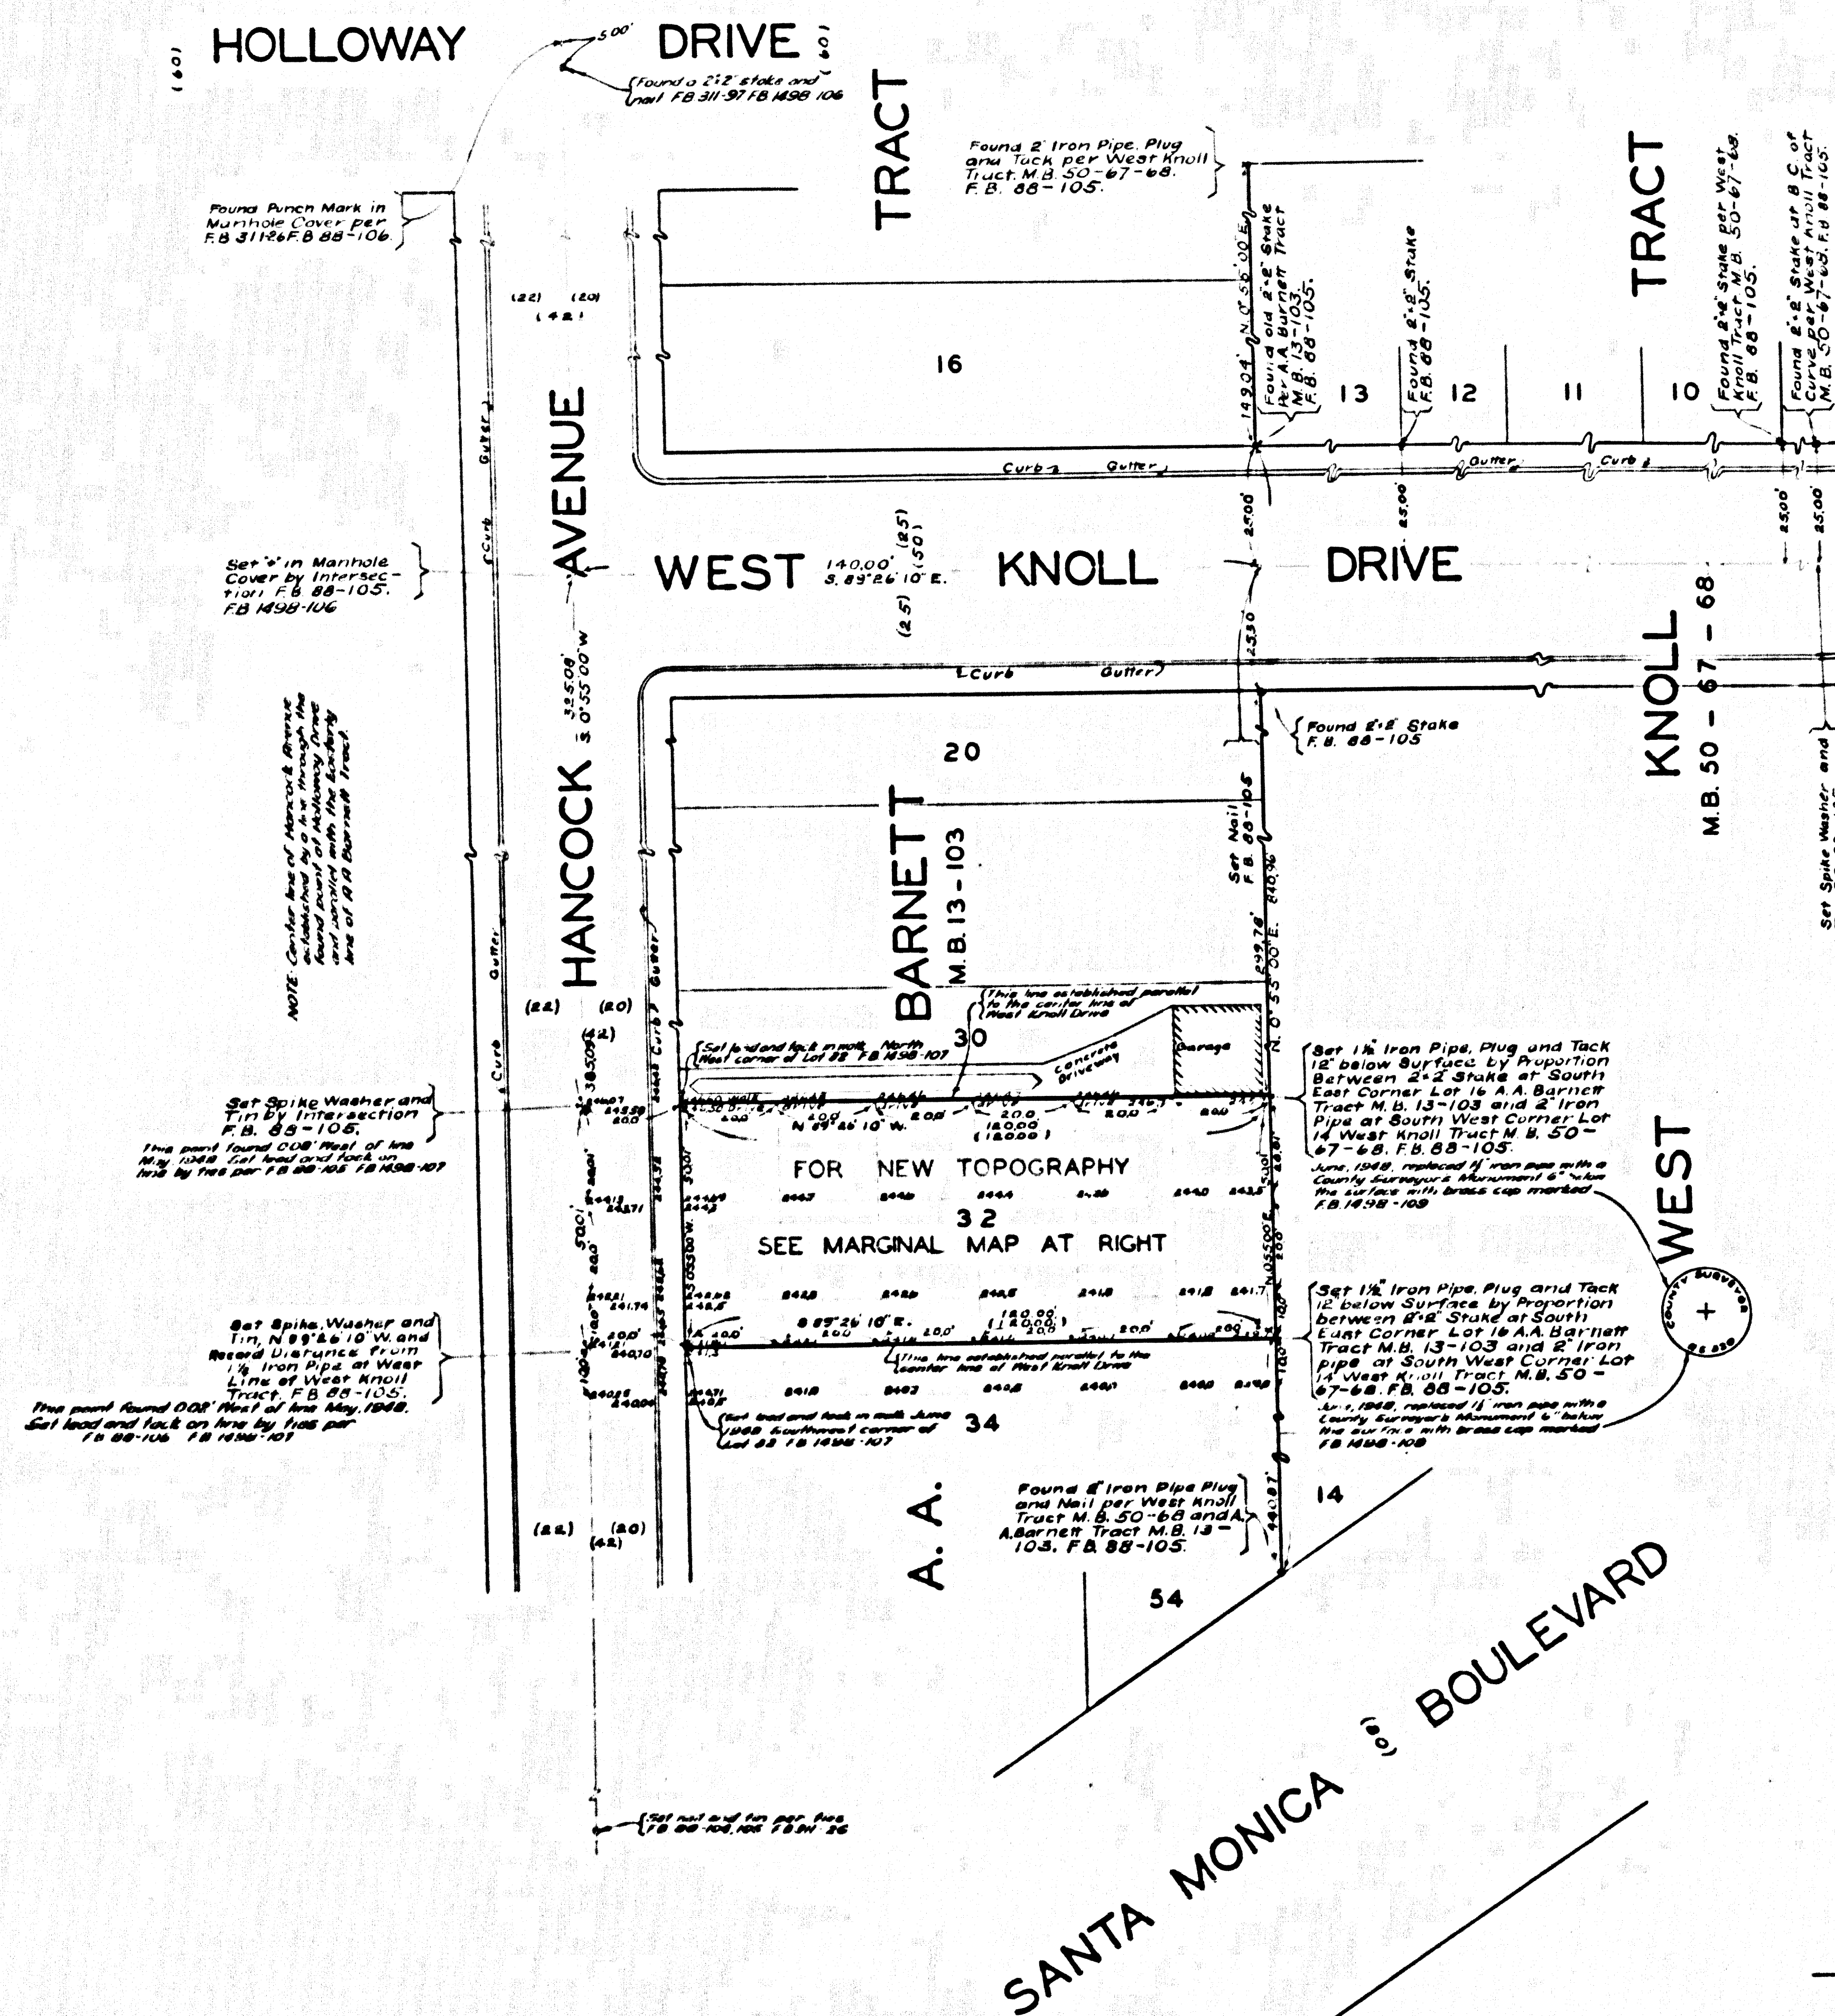

MAP OF
 LOS ANGELES COUNTY FIRE STATION SITE N° 7
 IN THE
 MAP OF
 CONSOLIDATED HOLLYWOOD-SHERMAN COUNTY FIRE PROTECTION DISTRICT

COUNTY SURVEYORS MAP N° B-124.
 SCALE - 1 INCH = 20 FT.

WORK ORDER N° 789
 J.E. ROCKHOLD - COUNTY SURVEYOR
 SURVEYED DEC. 1927

BEARINGS ARE BASED ON THE BEARING OF
 HANCOCK AVENUE PER A.A. BARNETT TRACT M.B. 13-103
 F.B. 88-103
 L.B. 178-3-12
 FIELD WORK BY... C.V. GRUMLEY
 OFFICE WORK BY... A.C. JOHNSON
 T.C. PETERSON
 CHECKED BY... C.J. TERRY

SHERMAN FIRE STATION - ENGINE CO. NO. 7

NOTE: MARGINAL MAP SHOWING NEW TOPOGRAPHY
 ADDED JUNE, 1948, UNDER J.N. 8491.

CSB-124
 AI OF AI