


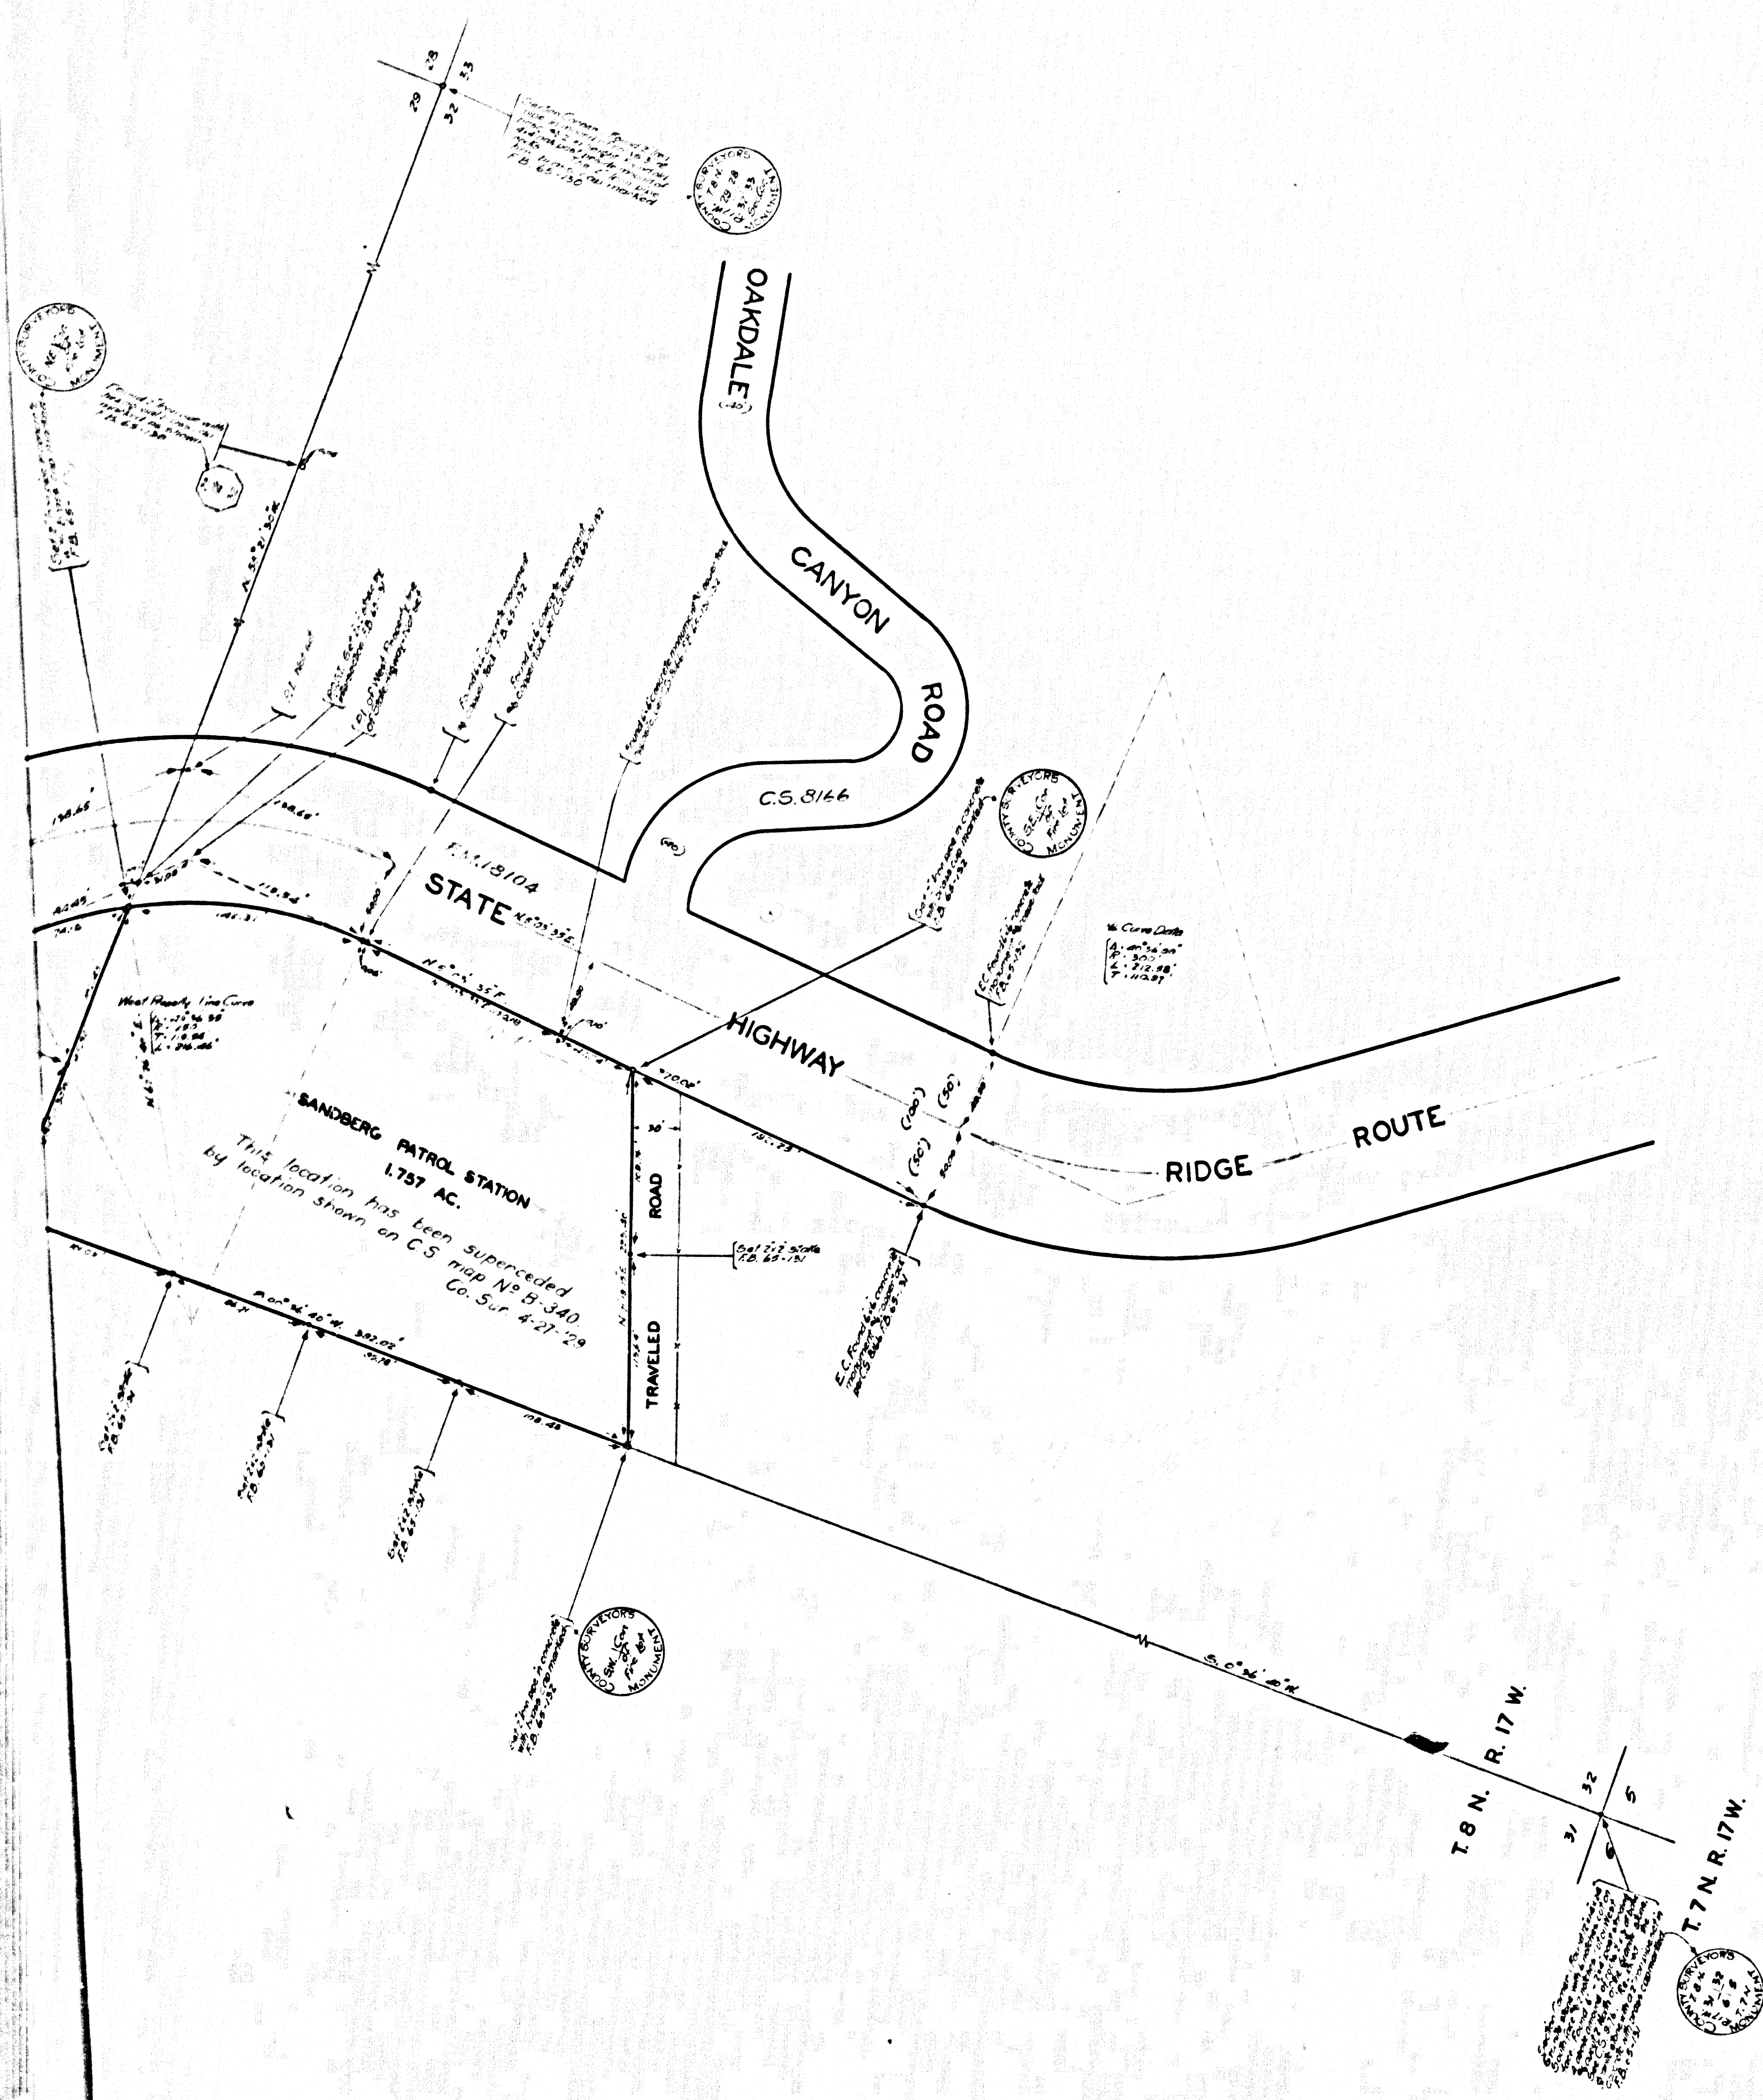

MAP OF
SANDBERG PATROL STATION
 IN
SEC. 32 - T. 8. N. - R. 17 W - S. B. M.
 COUNTY SURVEYORS MAP NO. 125
 SCALE - 1 INCH = 50 FT.


WORK ORDER NO. 734
 J.E. ROCKHOLD - COUNTY SURVEYOR
 SURVEYED DECEMBER 1927
 BEARINGS ARE BASED ON THE BEARING OF
 CALIFORNIA STATE HIGHWAY PER C.S. 8013 SHT. 4
 F.B. 65-120-132 INCL.
 FIELD WORK BY W.M. HOLMES
 OFFICE WORK BY W.H. BLAKEMER
 BY F. ASHTON
 CHECKED BY D.M. FINLEY

CSB-125

A2 OF A2

CSB-125

A1 OF A2

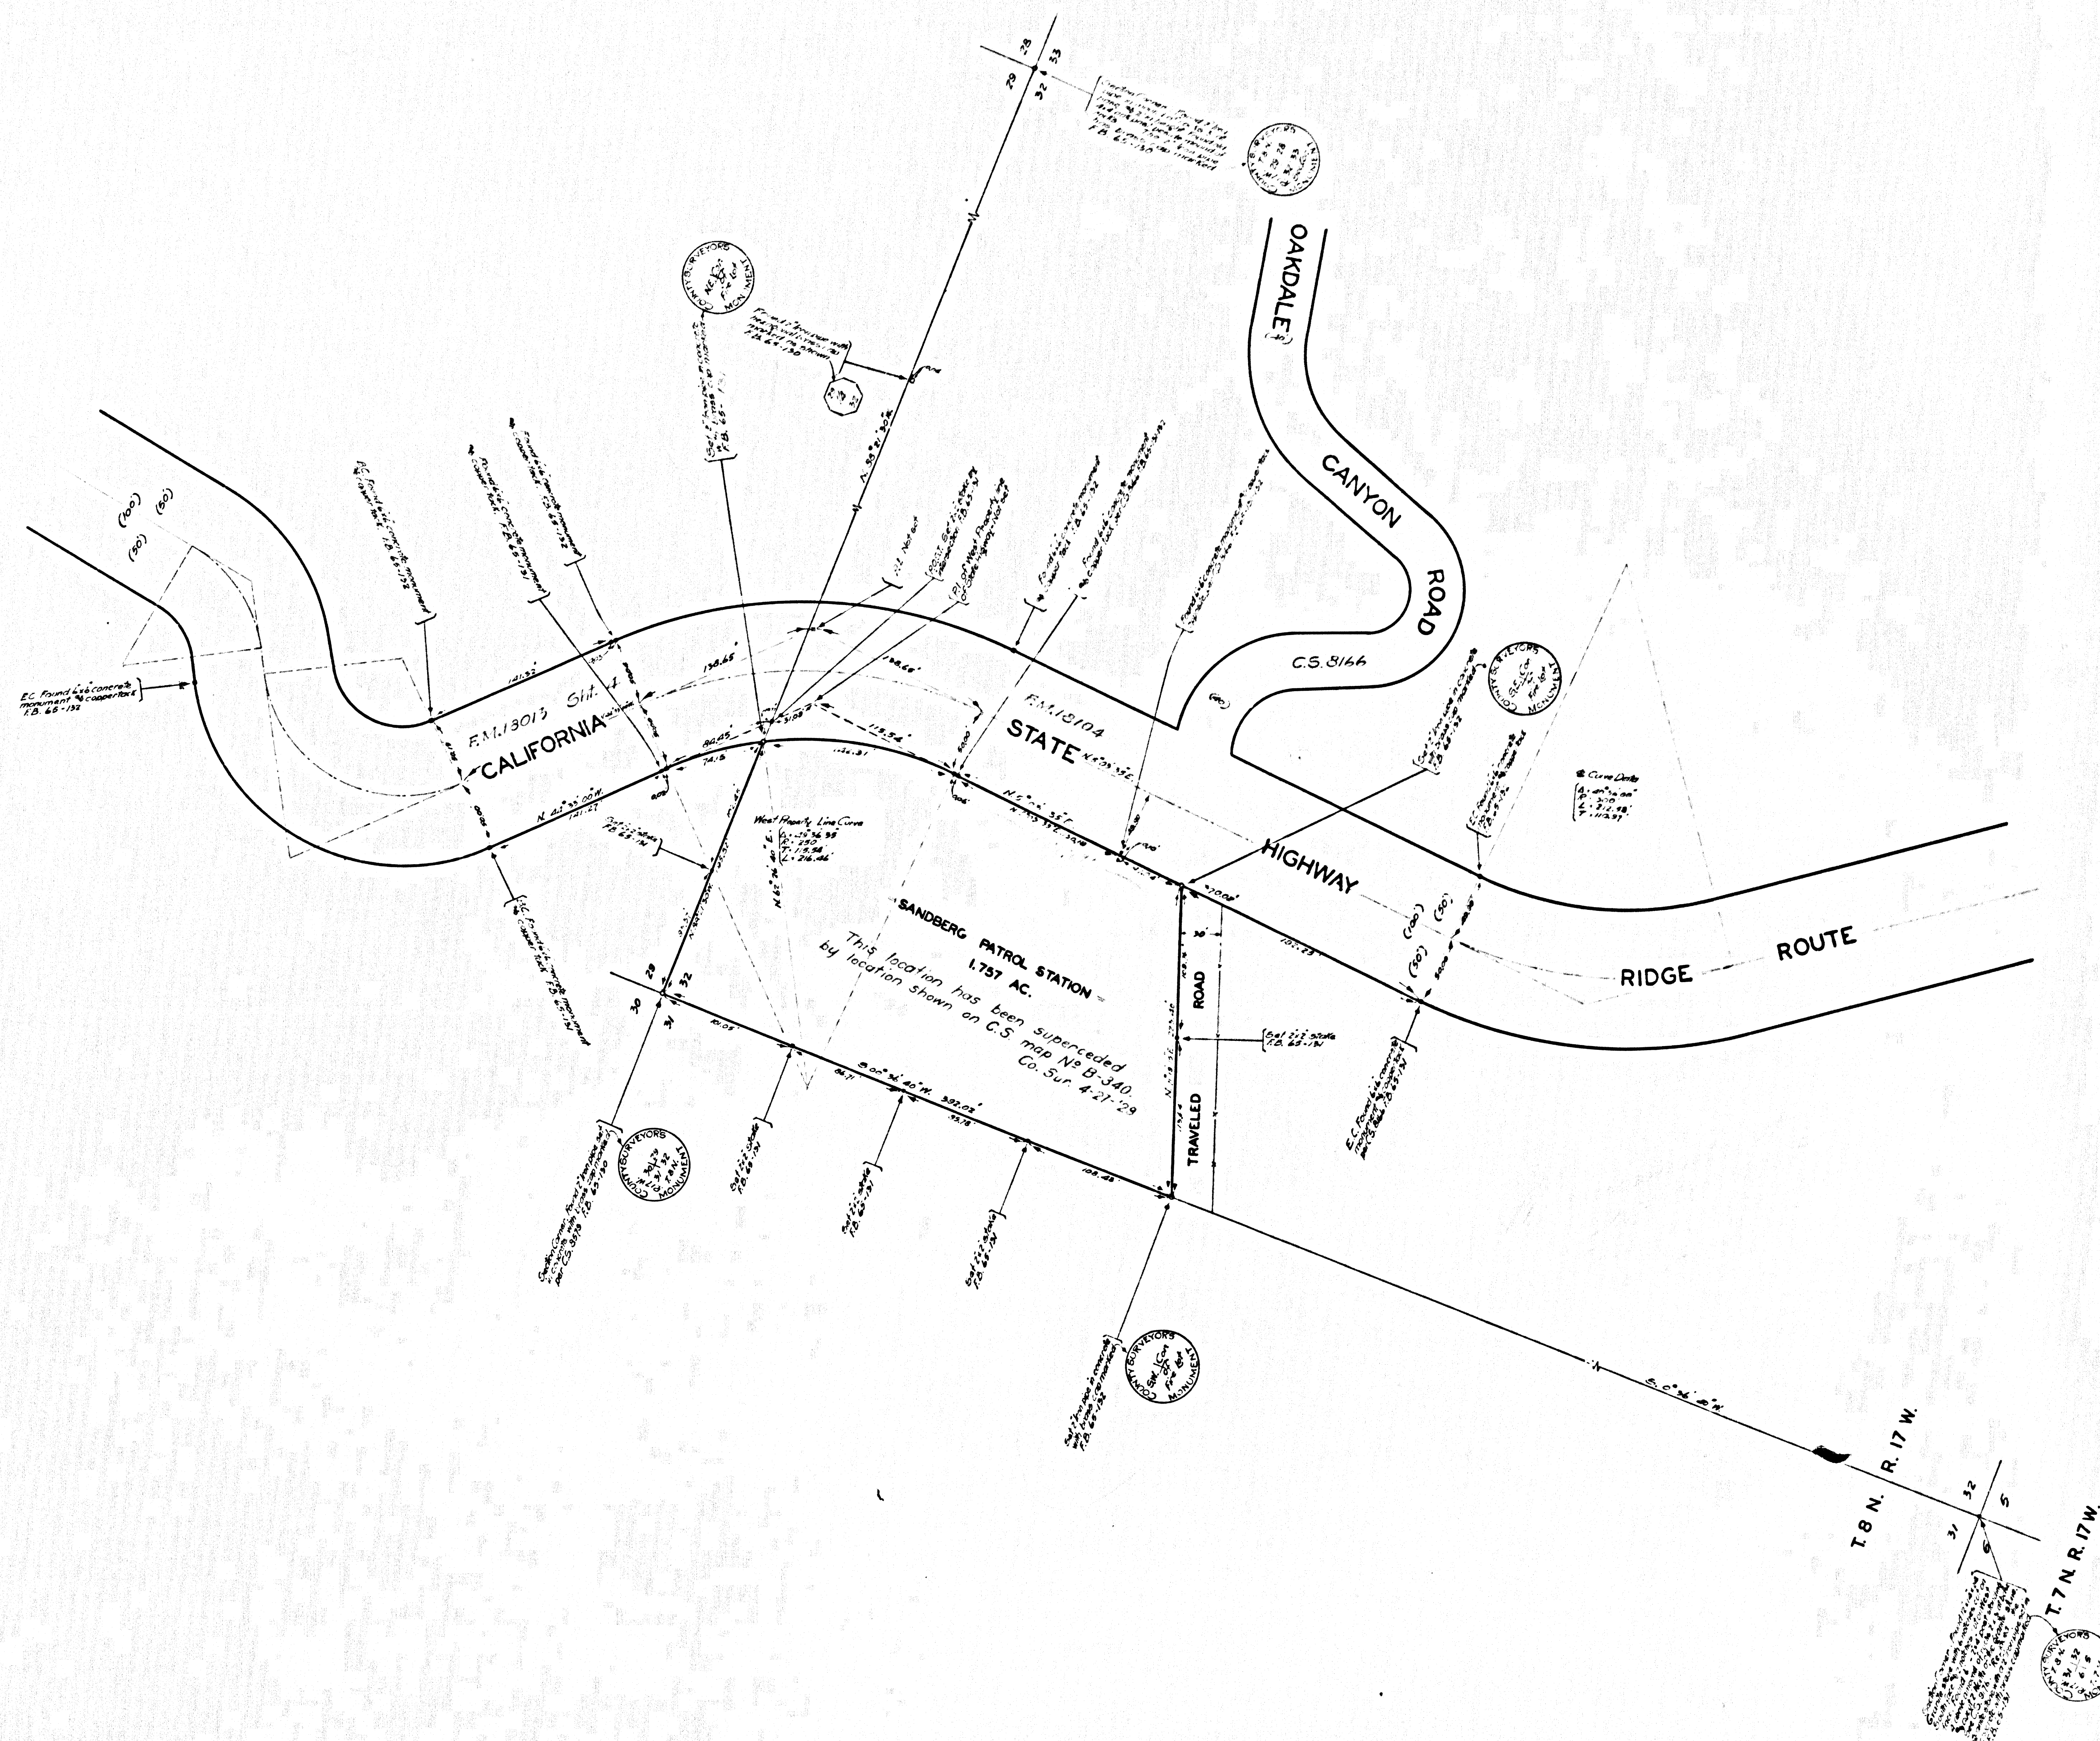

CSB-125

A2 OF A2

A-2.