


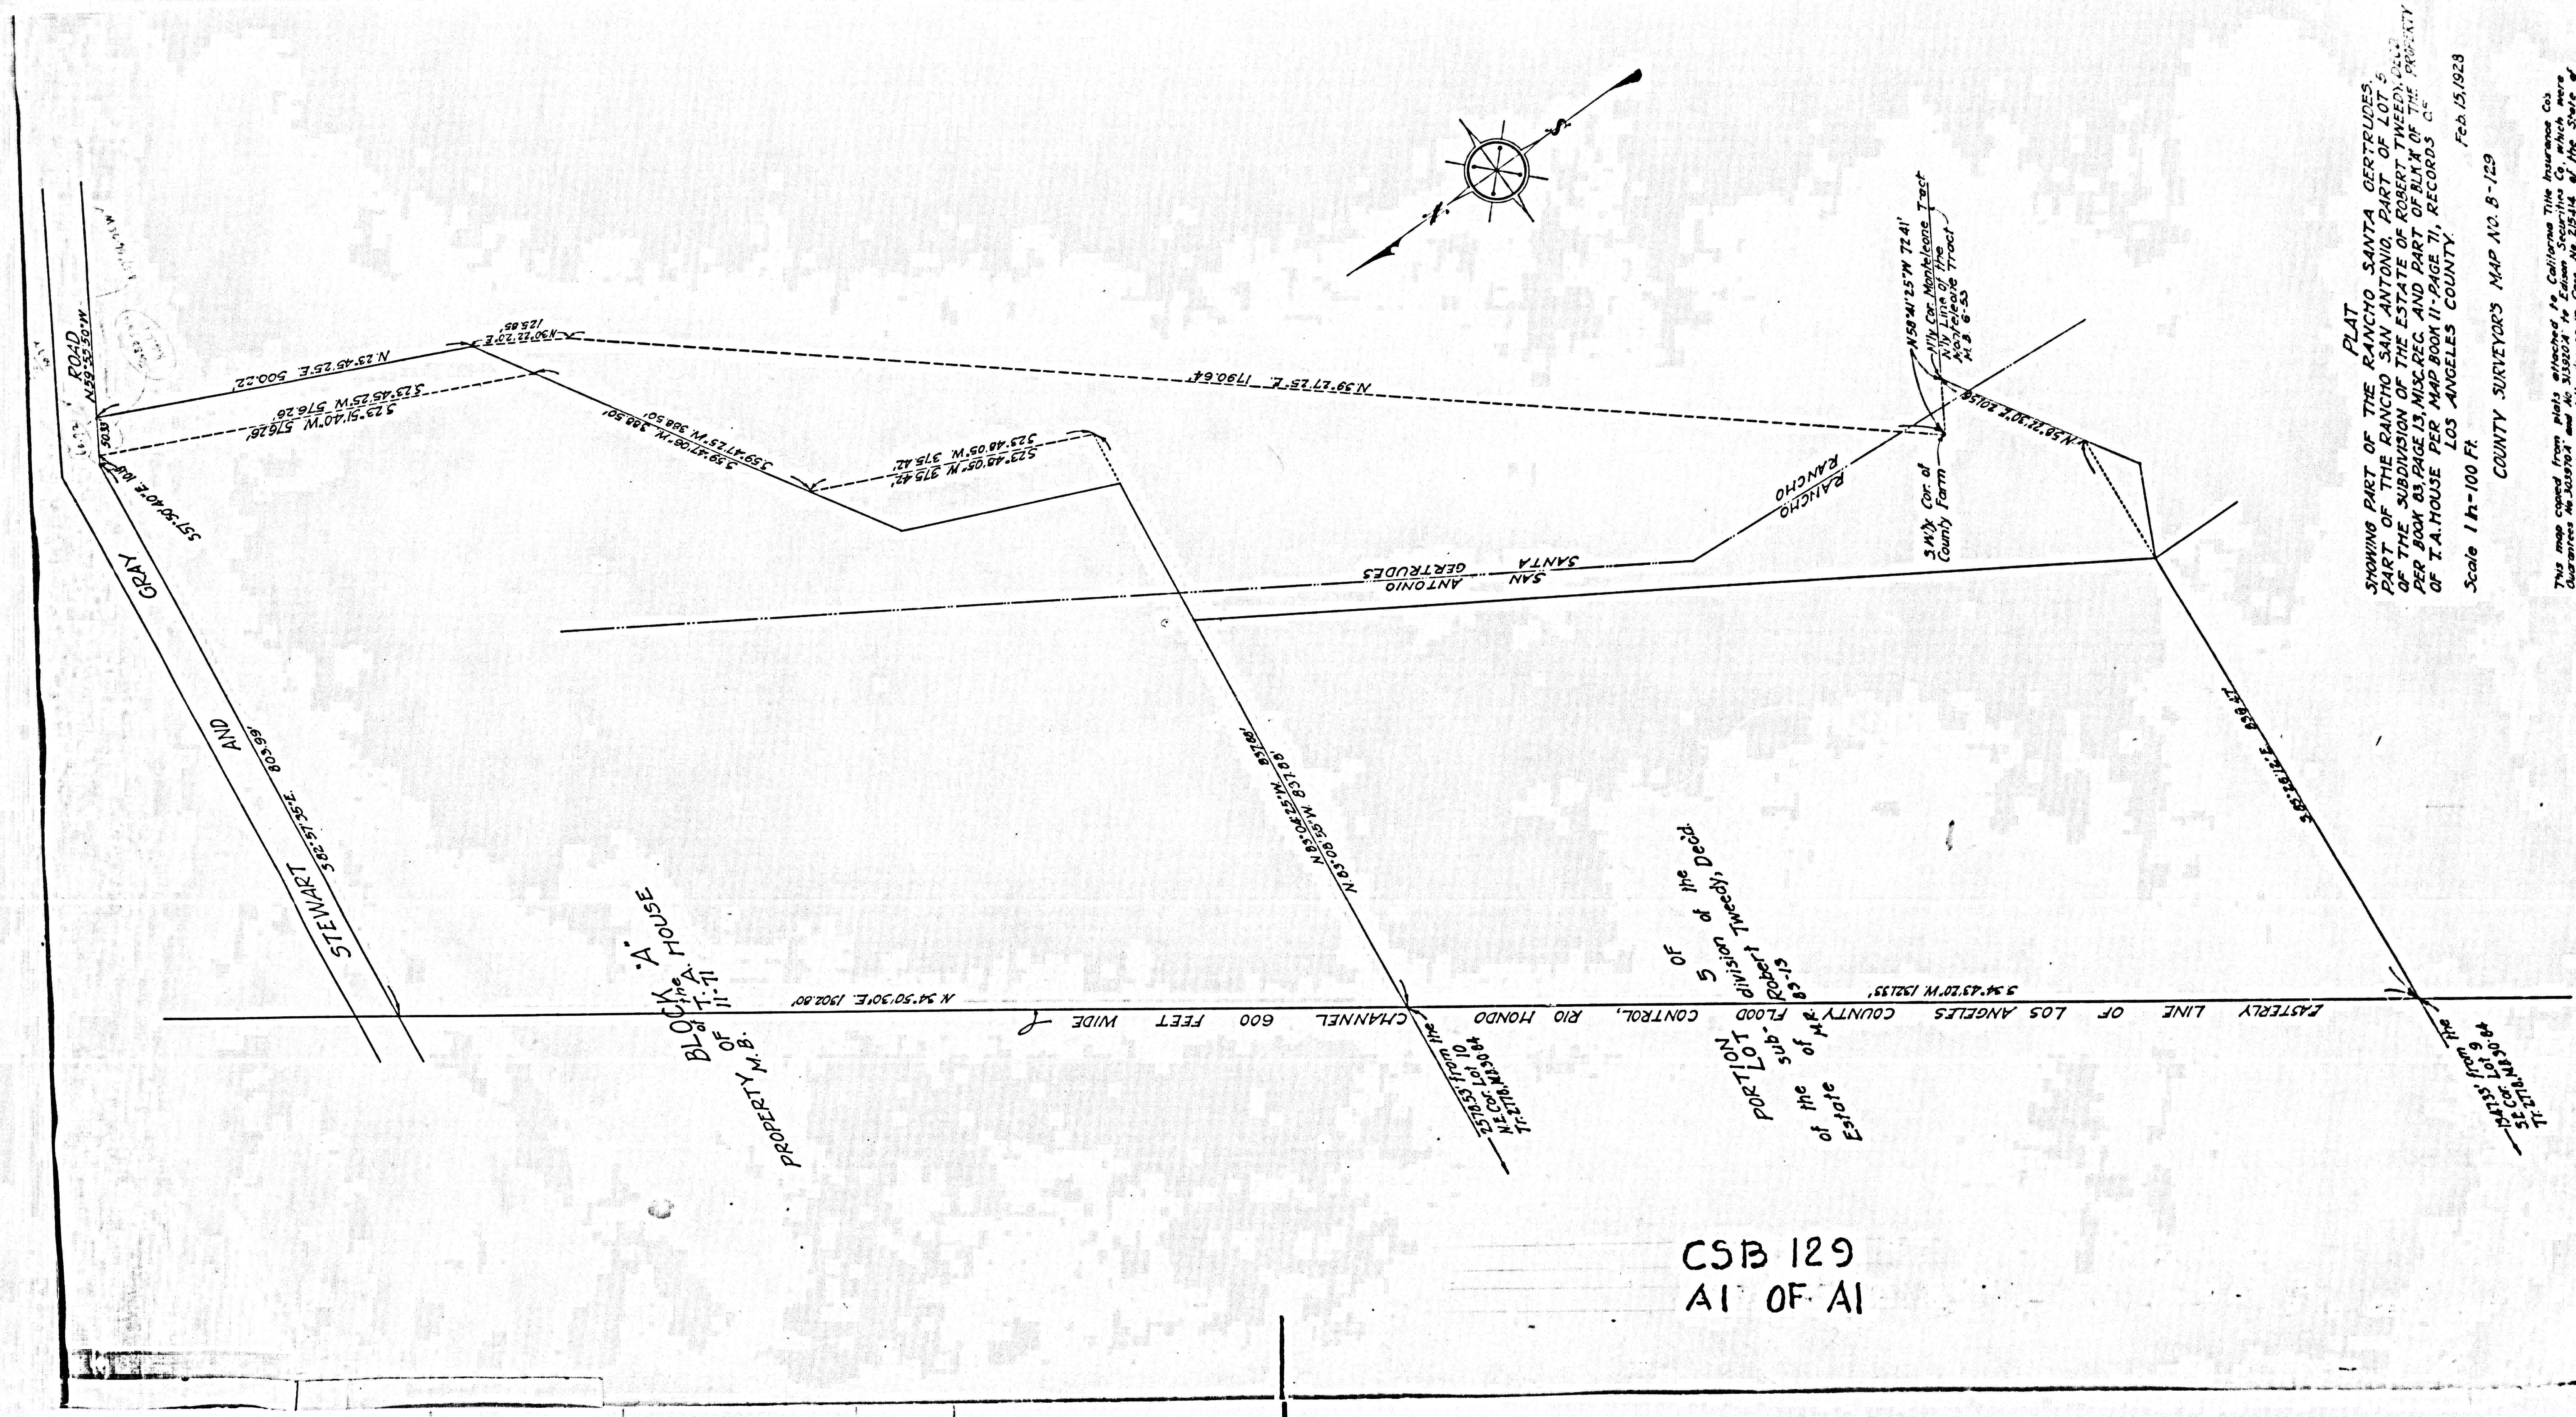

CSB 129
AI OF AI

PLAT
SHOWING PART OF THE RANCHO SANTA GERTRUDES
PART OF THE RANCHO SAN ANTONIO, PART OF LOT 5
OF THE SUBDIVISION OF THE ESTATE OF ROBERT TWEEDY, DEED
PER BOOK 83 PAGE 13 MISC. REC. AND PART OF BLK. A OF THE PROPERTY
OF T.A. HOUSE PER MAP BOOK II-PAGE 71, RECORDS OF
LOS ANGELES COUNTY
Feb. 15, 1923

Scale 1 in = 100 Ft.
COUNTY SURVEYORS MAP NO. B-129

This map copied from plat attached to California Title Insurance Co.
and approved by the State of California, which, more
and subsequent to said title insurance in Case No. 21546 of the State of
California, is and for the County of Los Angeles.