


CALAVERAS STREET

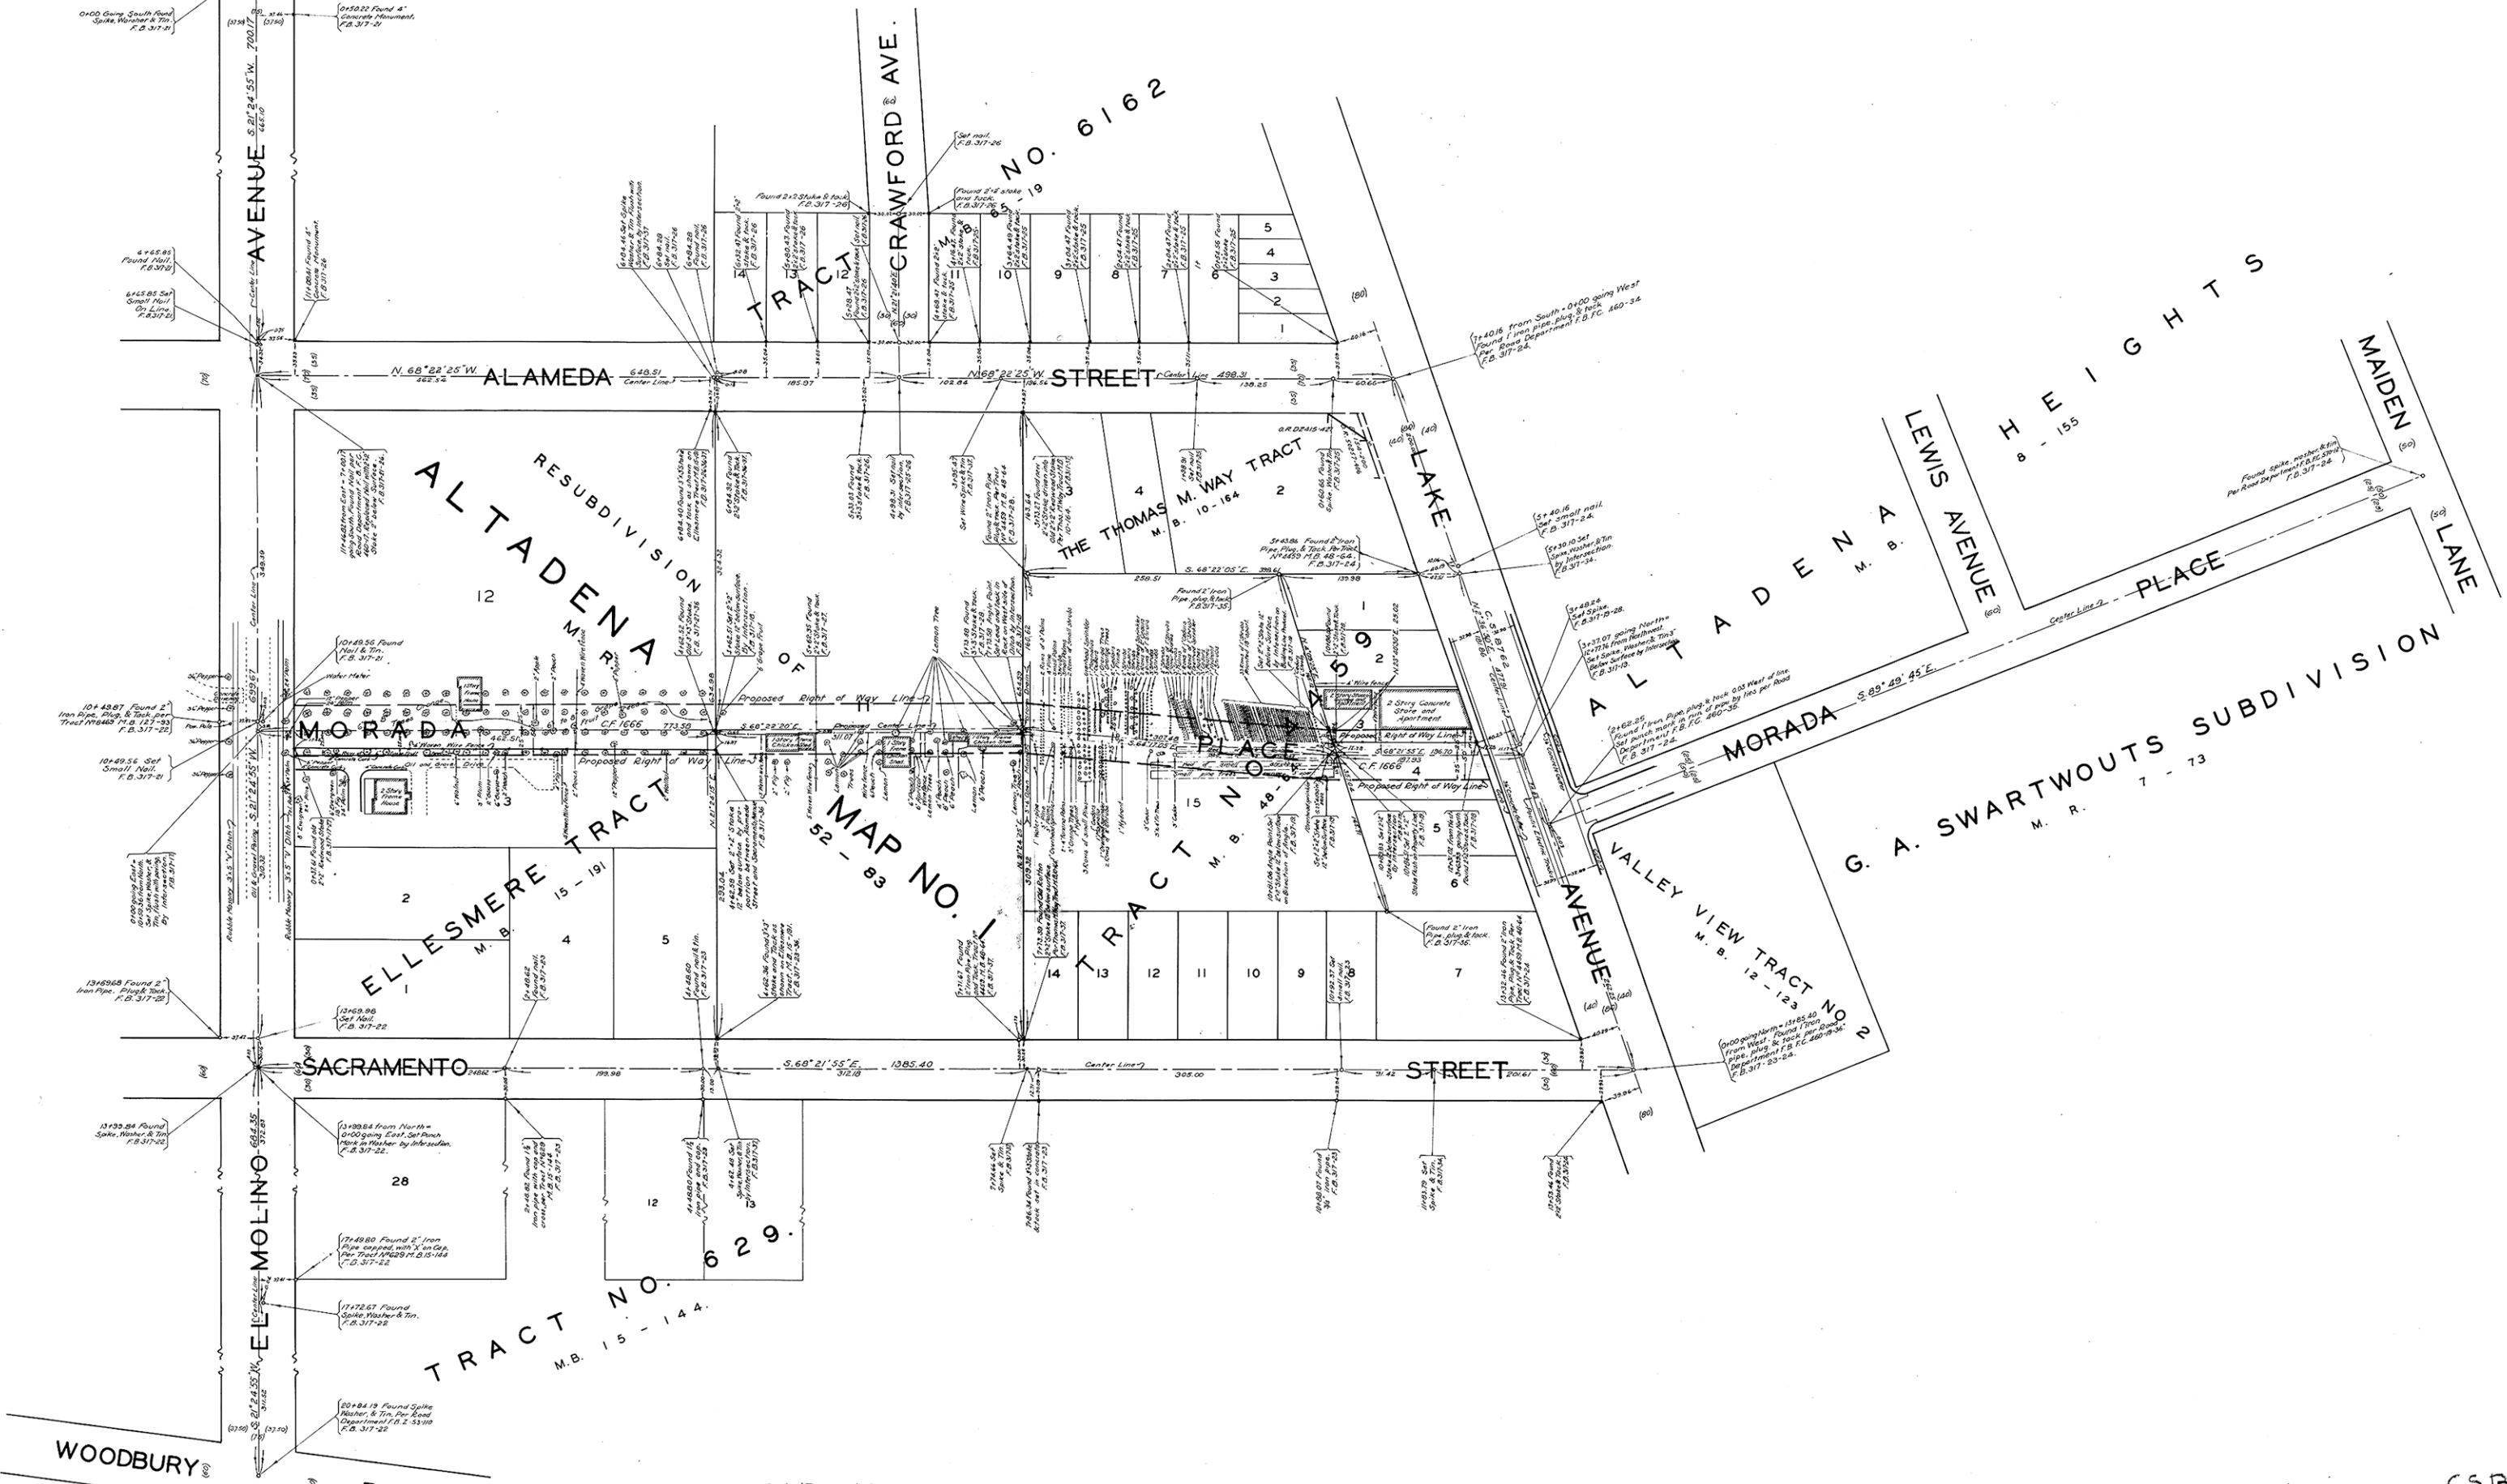

MAP OF
MORADA PLACE
FROM
EL MOLINO AVENUE
TO
LAKE AVENUE
COUNTY SURVEYORS MAP N°B-134
SCALE - 1 INCH = 50 FT.

OPENING AND WIDENING DISTRICT N° 87.
WORK ORDER N° 3087
J.E. ROCKHOLD - COUNTY SURVEYOR
SURVEYED JANUARY-MARCH 1928
SURVEYED UNDER INSTRUCTIONS OF THE
BOARD OF SUPERVISORS PER ORDER DATED
OCTOBER 24 1927
BEARINGS ARE BASED ON THE BEARING OF
LAKE AVENUE AS SHOWN ON C.S. 8762
F.B. 317 - 15 - 42.
FIELD WORK BY W.A. MILLER,
E.A. ROSECRANS.
OFFICE WORK BY P.T. DUNLAP,
L.G. CALKINS,
G.J. TERRY
CHECKED BY P.T. DUNLAP,
A.H. DREW.

C5B-134
A2 OF A2

C5B-134
A1 OF A2