

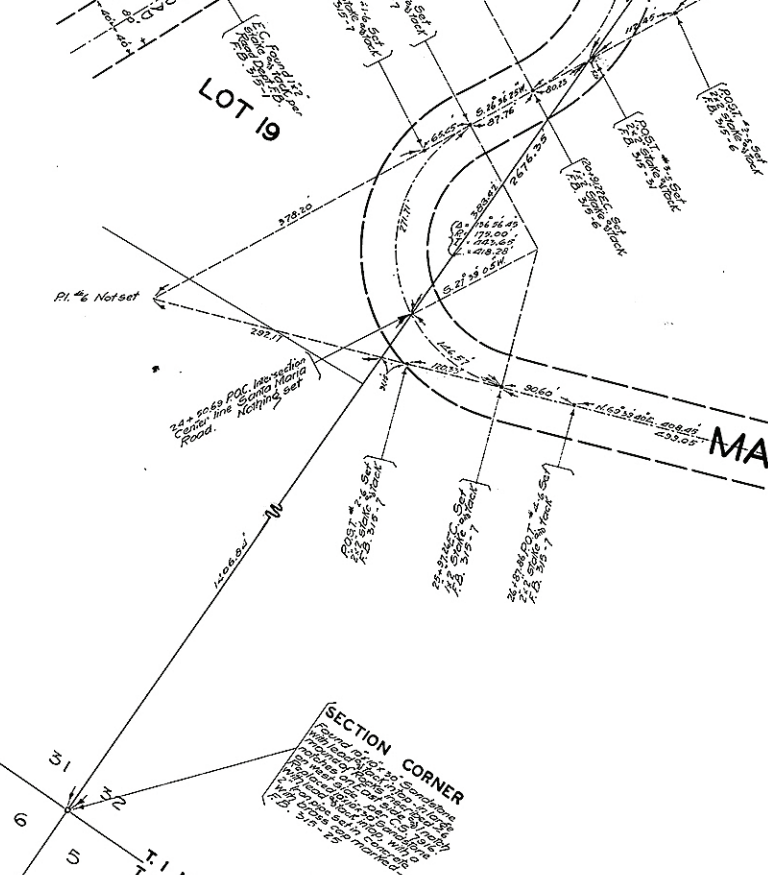
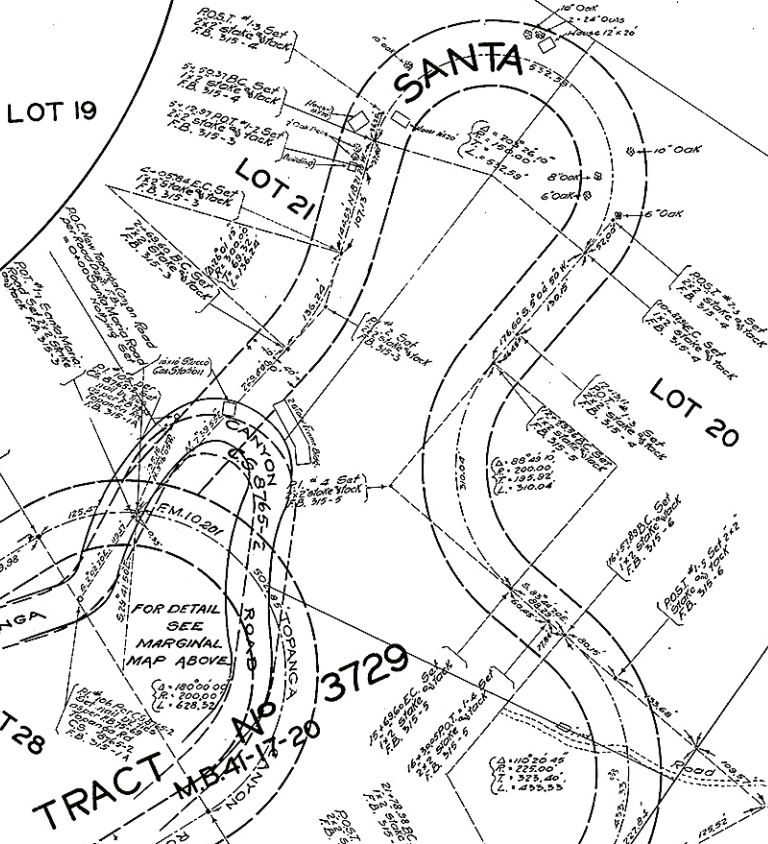
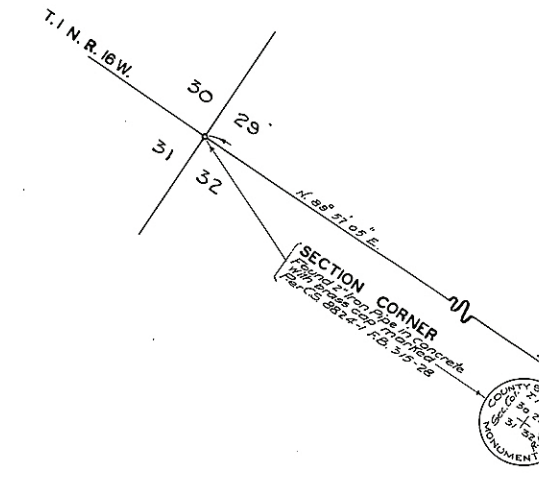
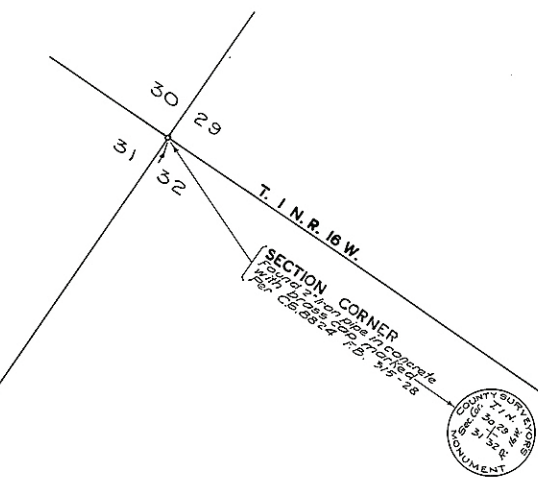
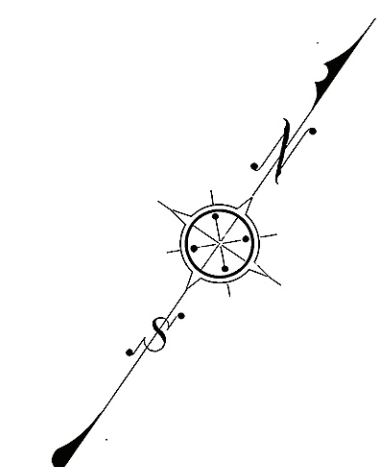
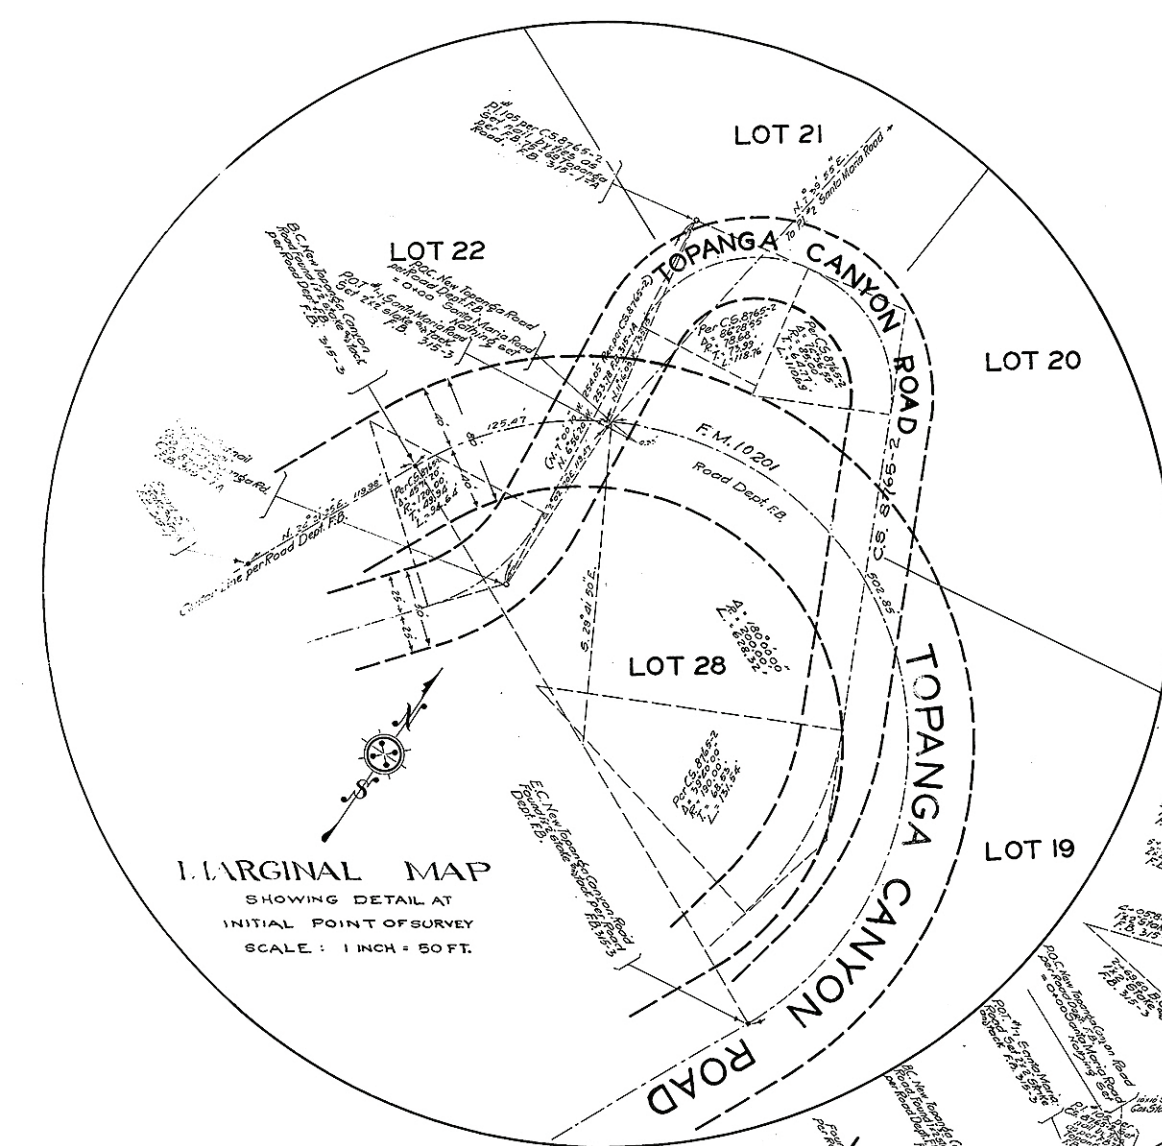
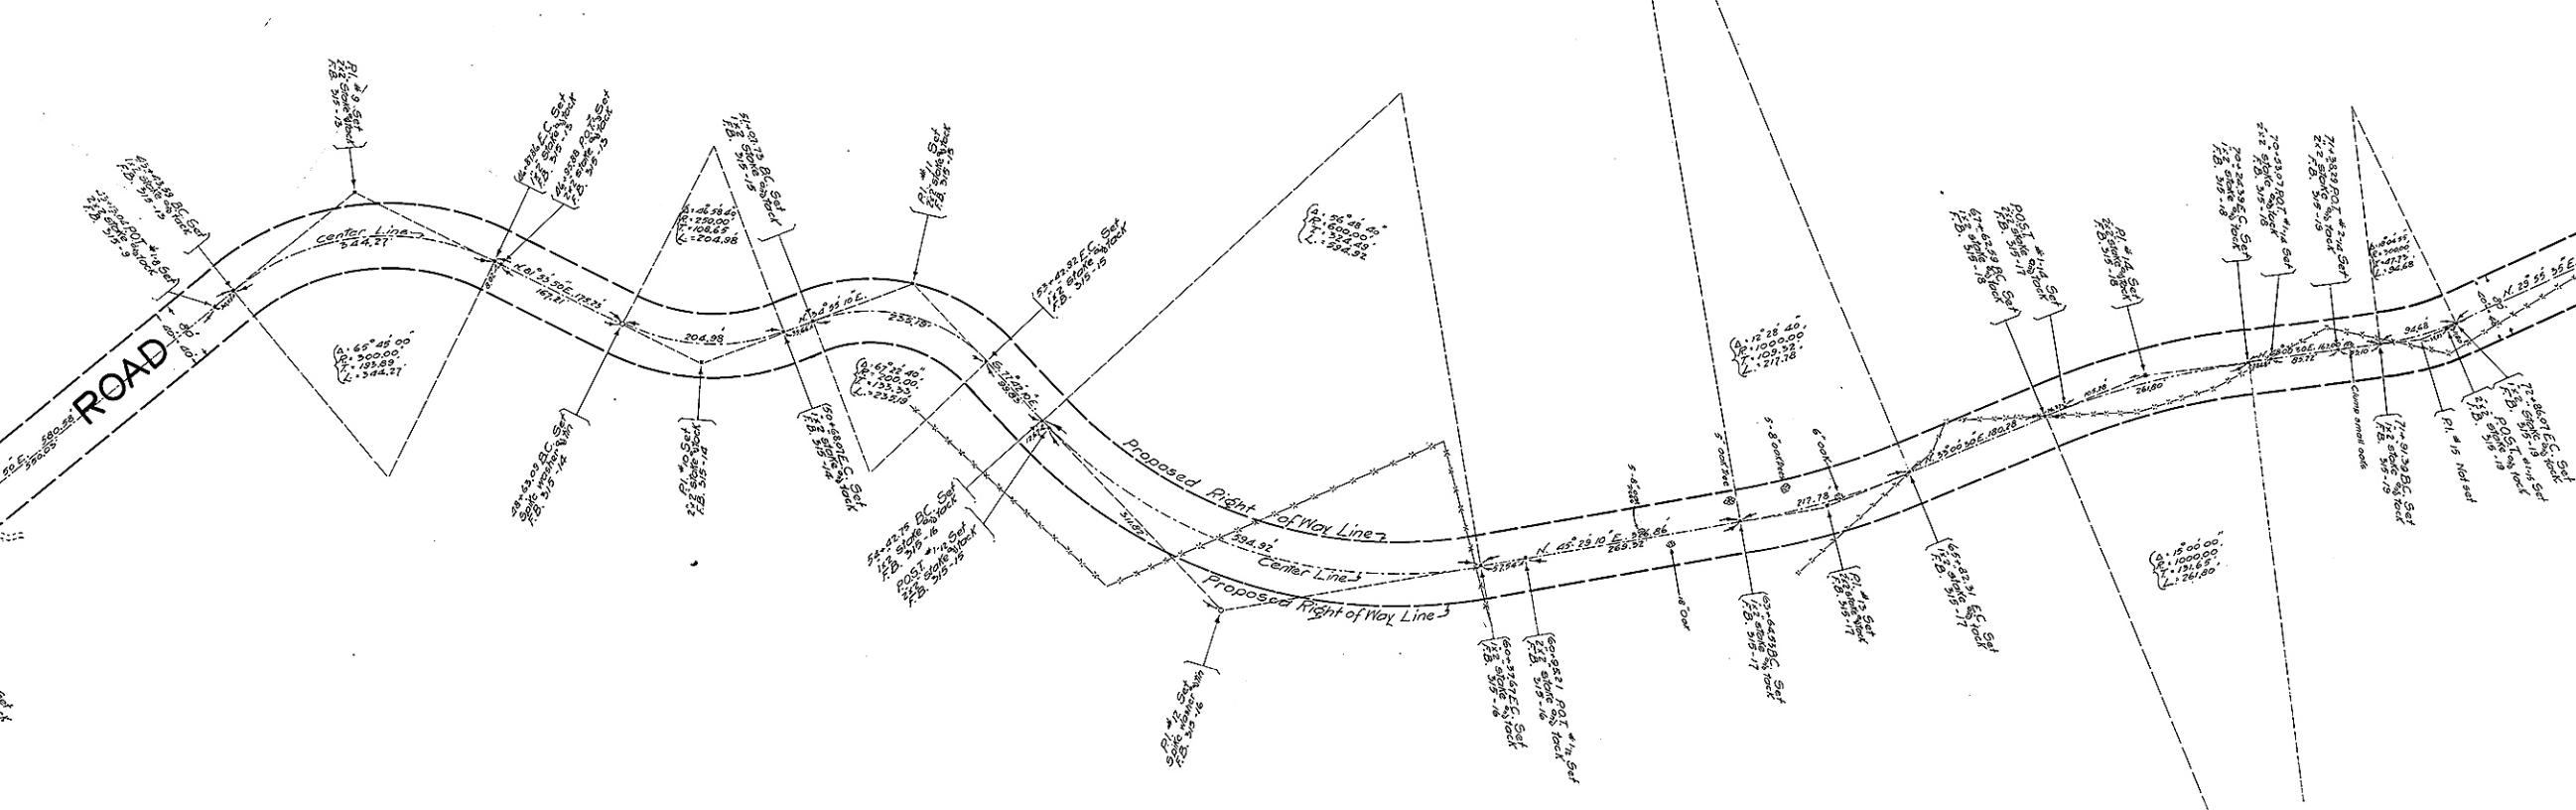


CSB - 138
A3 OF A3

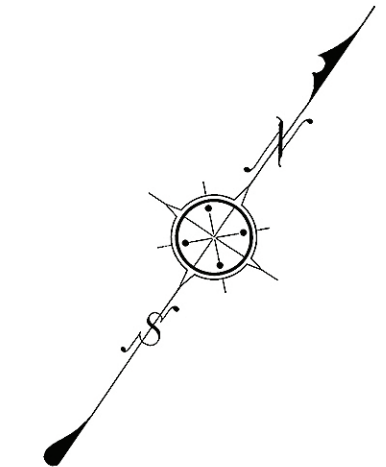

CSB - 138
A2 OF A3

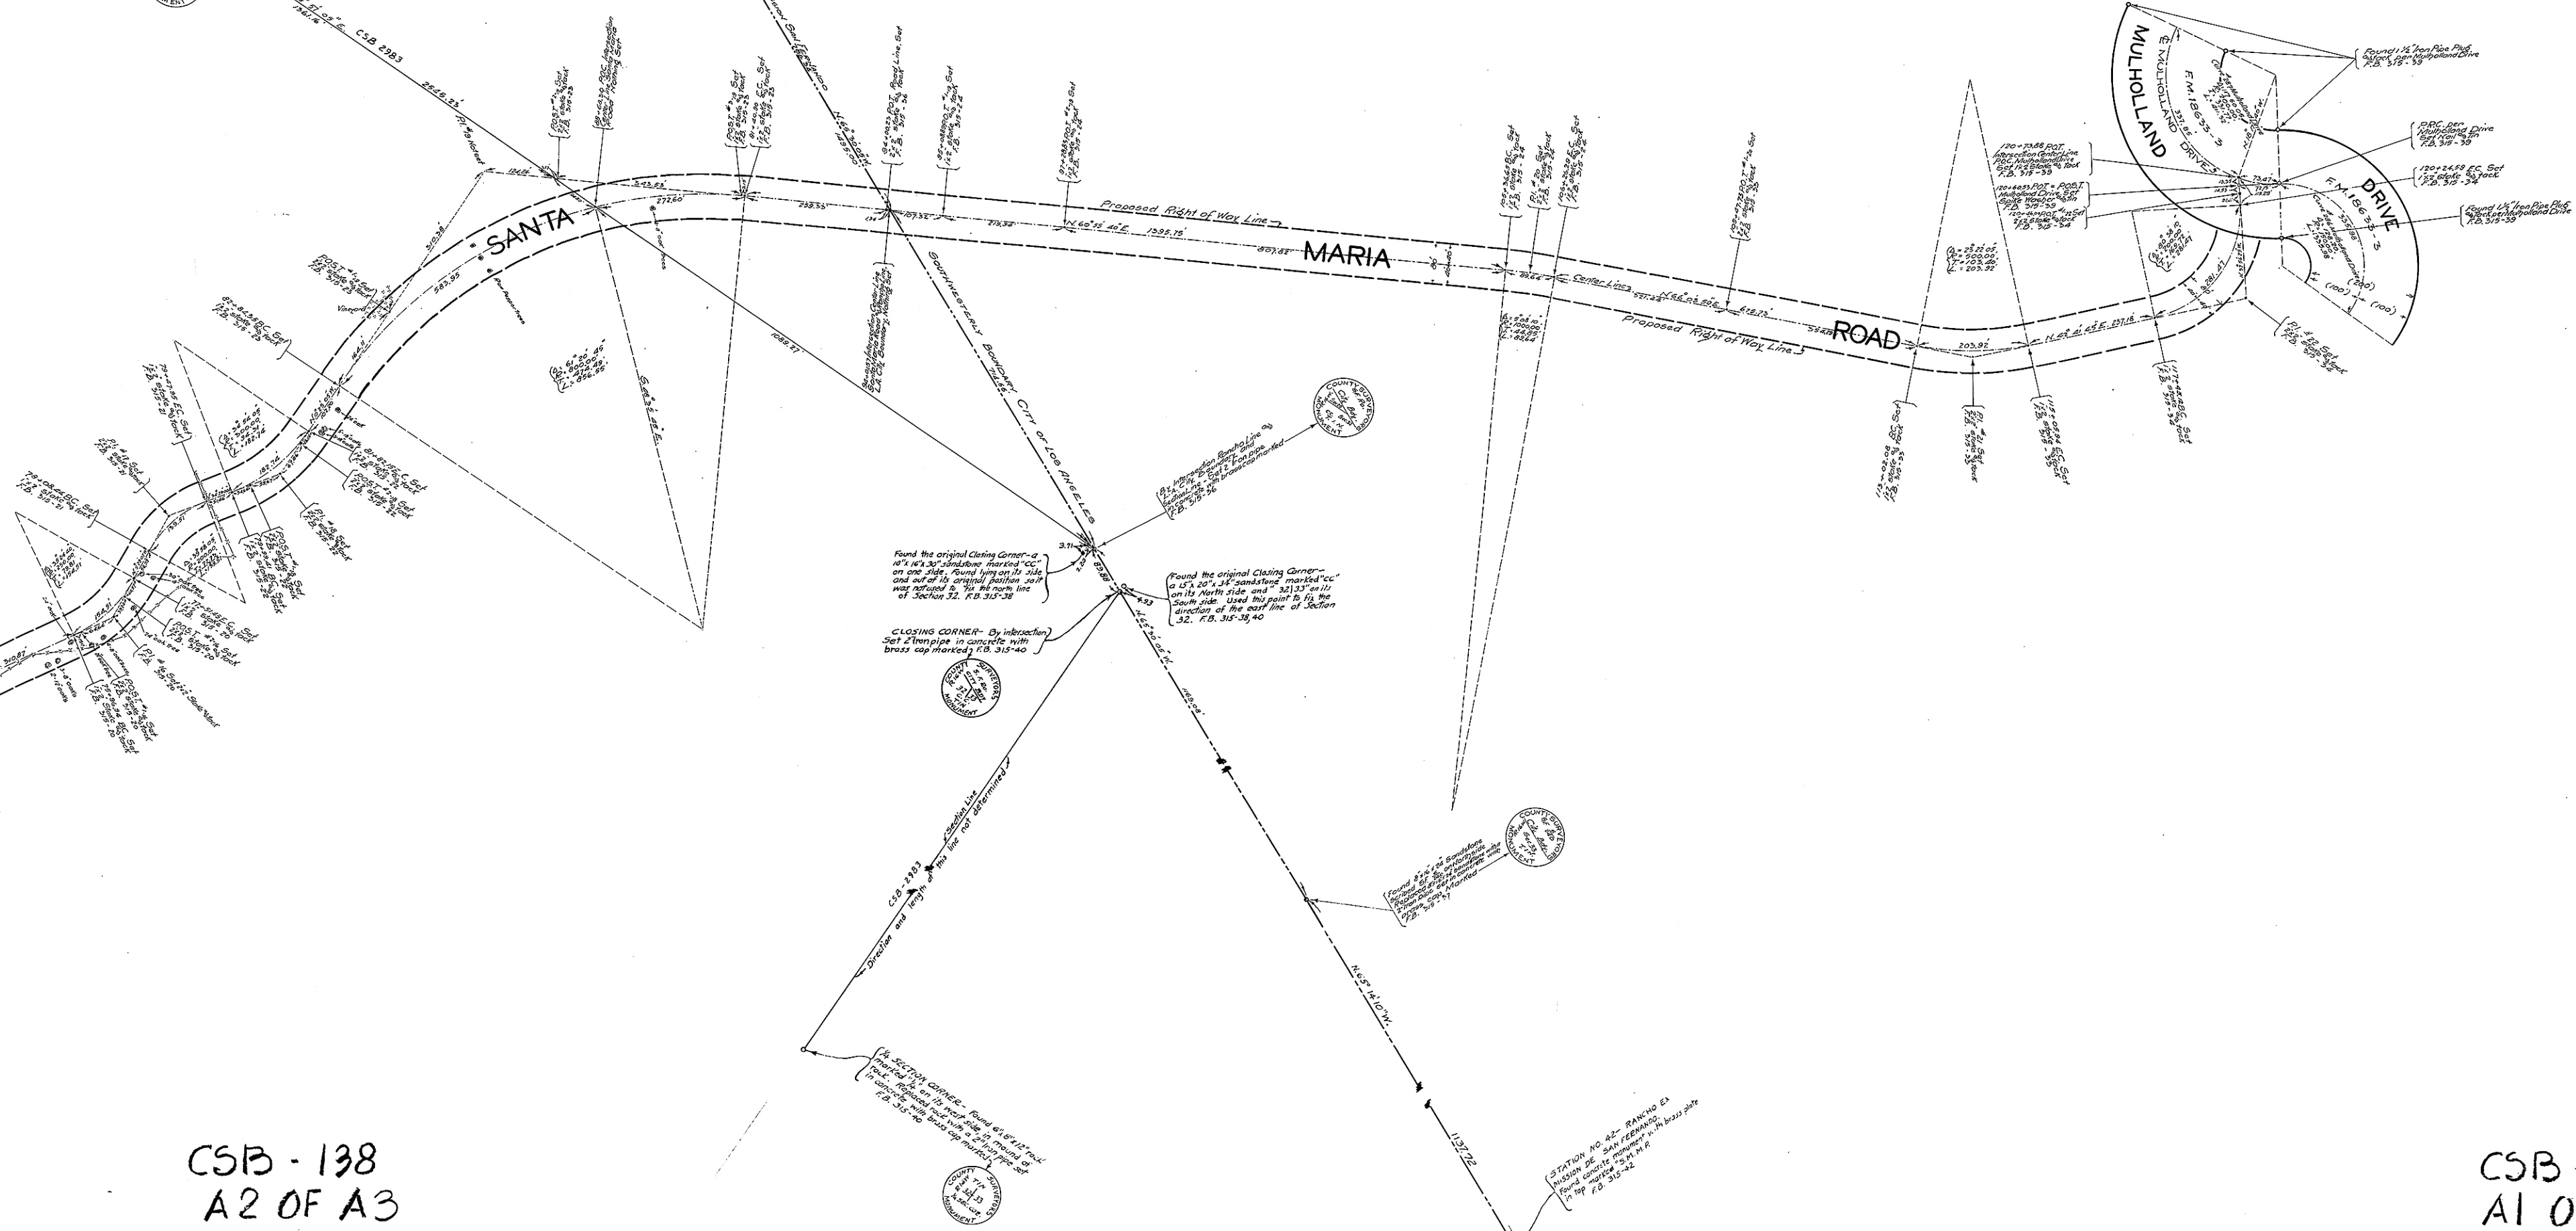

MAP OF
SANTA MARIA ROAD
FROM
TOPANGA CANYON ROAD
TO
MULHOLLAND DRIVE
COUNTY SURVEYORS MAP NO. 138
SCALE - 1 INCH = 100 FT.

WORK ORDER NO. 767
J.E. ROCKHOLD - COUNTY SURVEYOR
SURVEYED FROM DEC. 1927 TO APRIL 1928
SURVEYED UNDER INSTRUCTIONS OF THE
BOARD OF SUPERVISORS PER ORDER DATED
JUNE 27, 1927
BEARINGS ARE BASED ON OBSERVATIONS
ON POLARIS PER F.B. 315-18.
F.B. 315-1-39
FIELD WORK BY LOWIL COXON
OFFICE WORK BY F.C. HOWARD
CHECKED BY F. ASHTON
M.H. CURTIS
H.M. HIGGINS

For Profile see C.S.B. - 138

CSB - 138
A1 OF A3