




FOR PROFILE SEE C.S.B139 SHEET NO 2

C.S.B-139-1
A4 OF A4

C.S.B-139-1
A3 OF A4

C.S.B-139-1
A2 OF A4

C.S.B-139-1
A1 OF A4

MAP OF
REMSEN STREET
FROM
OLDEN AVENUE
TO
SAN FERNANDO ROAD
COUNTY SURVEYORS MAP NO B-139
SHEET 1 OF 2 SHEETS
SCALE 1 INCH=100 FT
WORK ORDER NO. 760
JEROME H. COUNTY SURVEYOR
SURVEYED JANUARY 1928
SURVEYED UNDER INSTRUCTIONS OF THE
BOARD OF SUPERVISORS PER ORDER DATED
AUGUST 29, 1927.
BEARINGS ARE BASED ON THE BEARING OF
POLARIS OBSERVATION PER FB300-10
F.B. 300-1-44
FIELD WORK BY H. L. STEES
OFFICE WORK BY B. MCATEE
CHECKED BY R. W. STEWART
C.S.B-139-1
This line superseded by later
survey as shown on C.S. Map No B355

FOR PROFILE SEE C.S.B139 SHEET NO2