


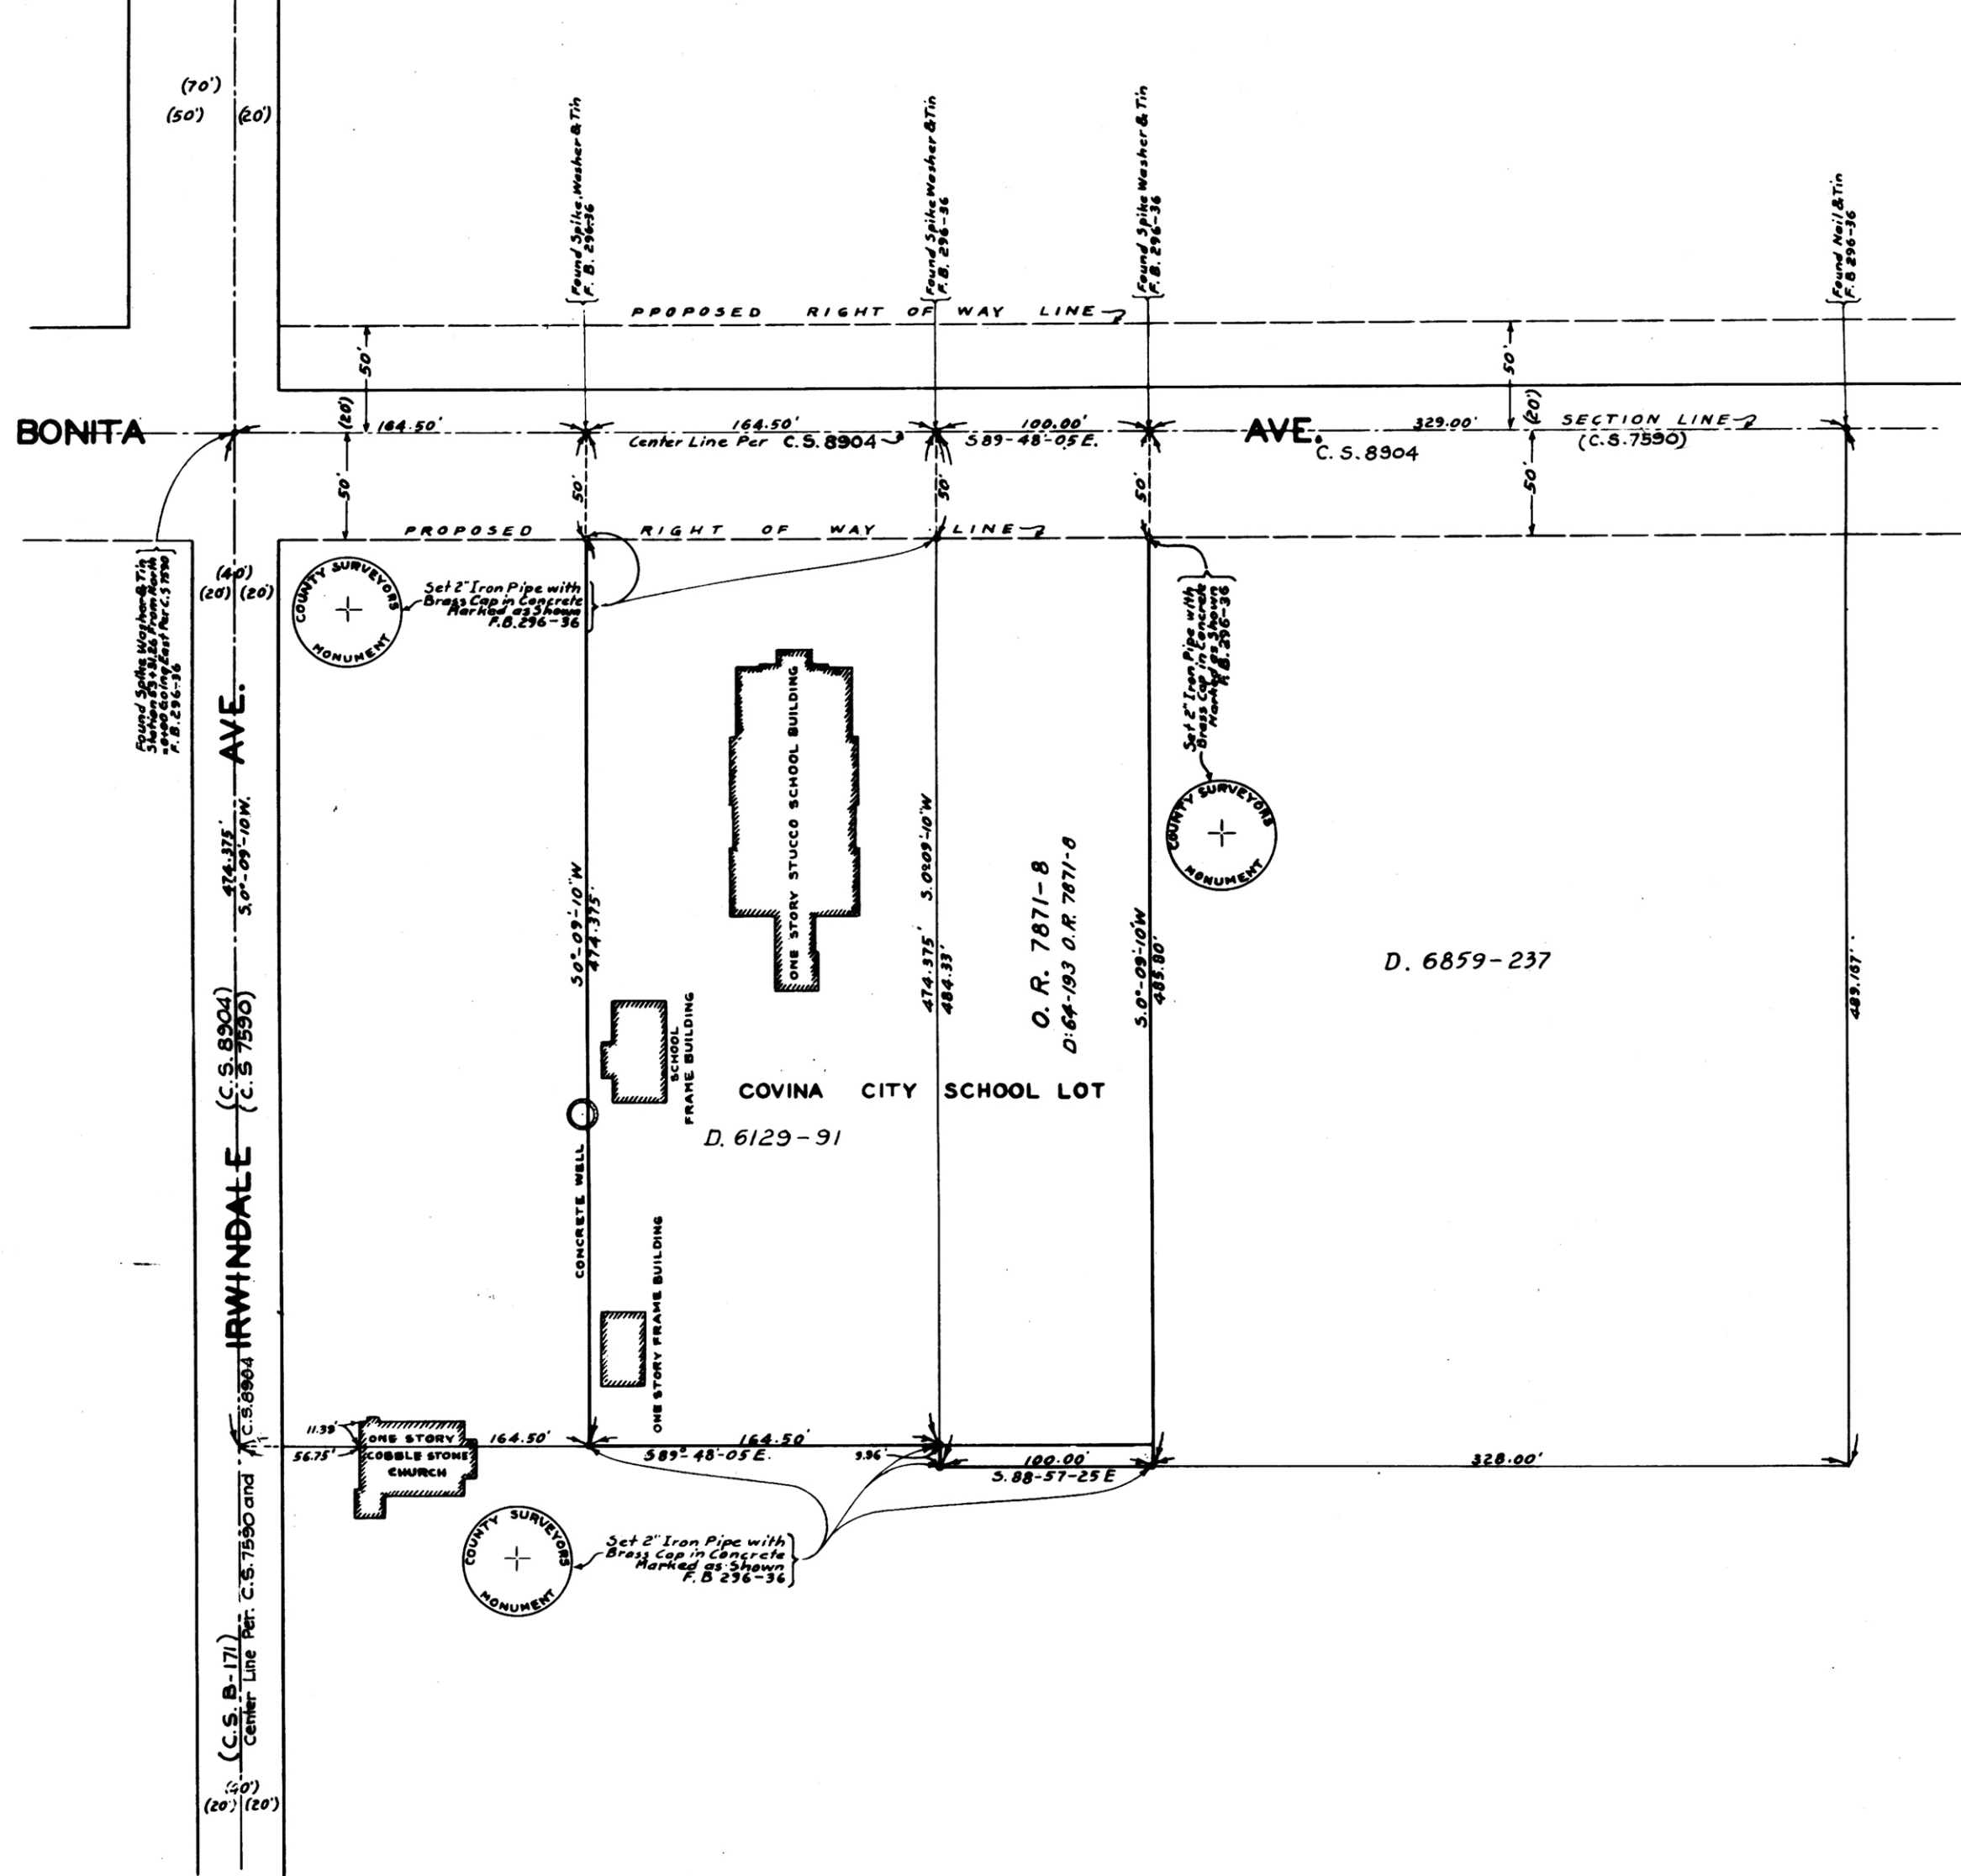

MAP OF
SCHOOL LOT
 ON
BONITA AVENUE
 IN
COVINA CITY SCHOOL DISTRICT

COUNTY SURVEYORS MAP NO B-143
 SCALE - 1 INCH = 50 FT.

J.E. ROCKHOLD - COUNTY SURVEYOR
 SURVEYED OCT. - NOV. 1927

WORK ORDER NO 771
 SURVEYED UNDER INSTRUCTIONS OF THE
 BOARD OF SUPERVISORS PER ORDER DATED
 AUG. 29, 1927

BEARINGS ARE BASED ON THE BEARING OF
 BONITA AVENUE PER C.S. 8904

F. B. 296. 26-36

FIELD WORK BY C.V. CRUMLEY
 OFFICEWORK BY A.J. BARITELL.
 CHECKED BY H.U.M. HIGGINS

I.M. 47

Note:
 This is a Photact tracing reproduction
 made September, 1958 from the blue-print
 copy of the original tracing which was lost.

CSB-143
 A1 OF A1