


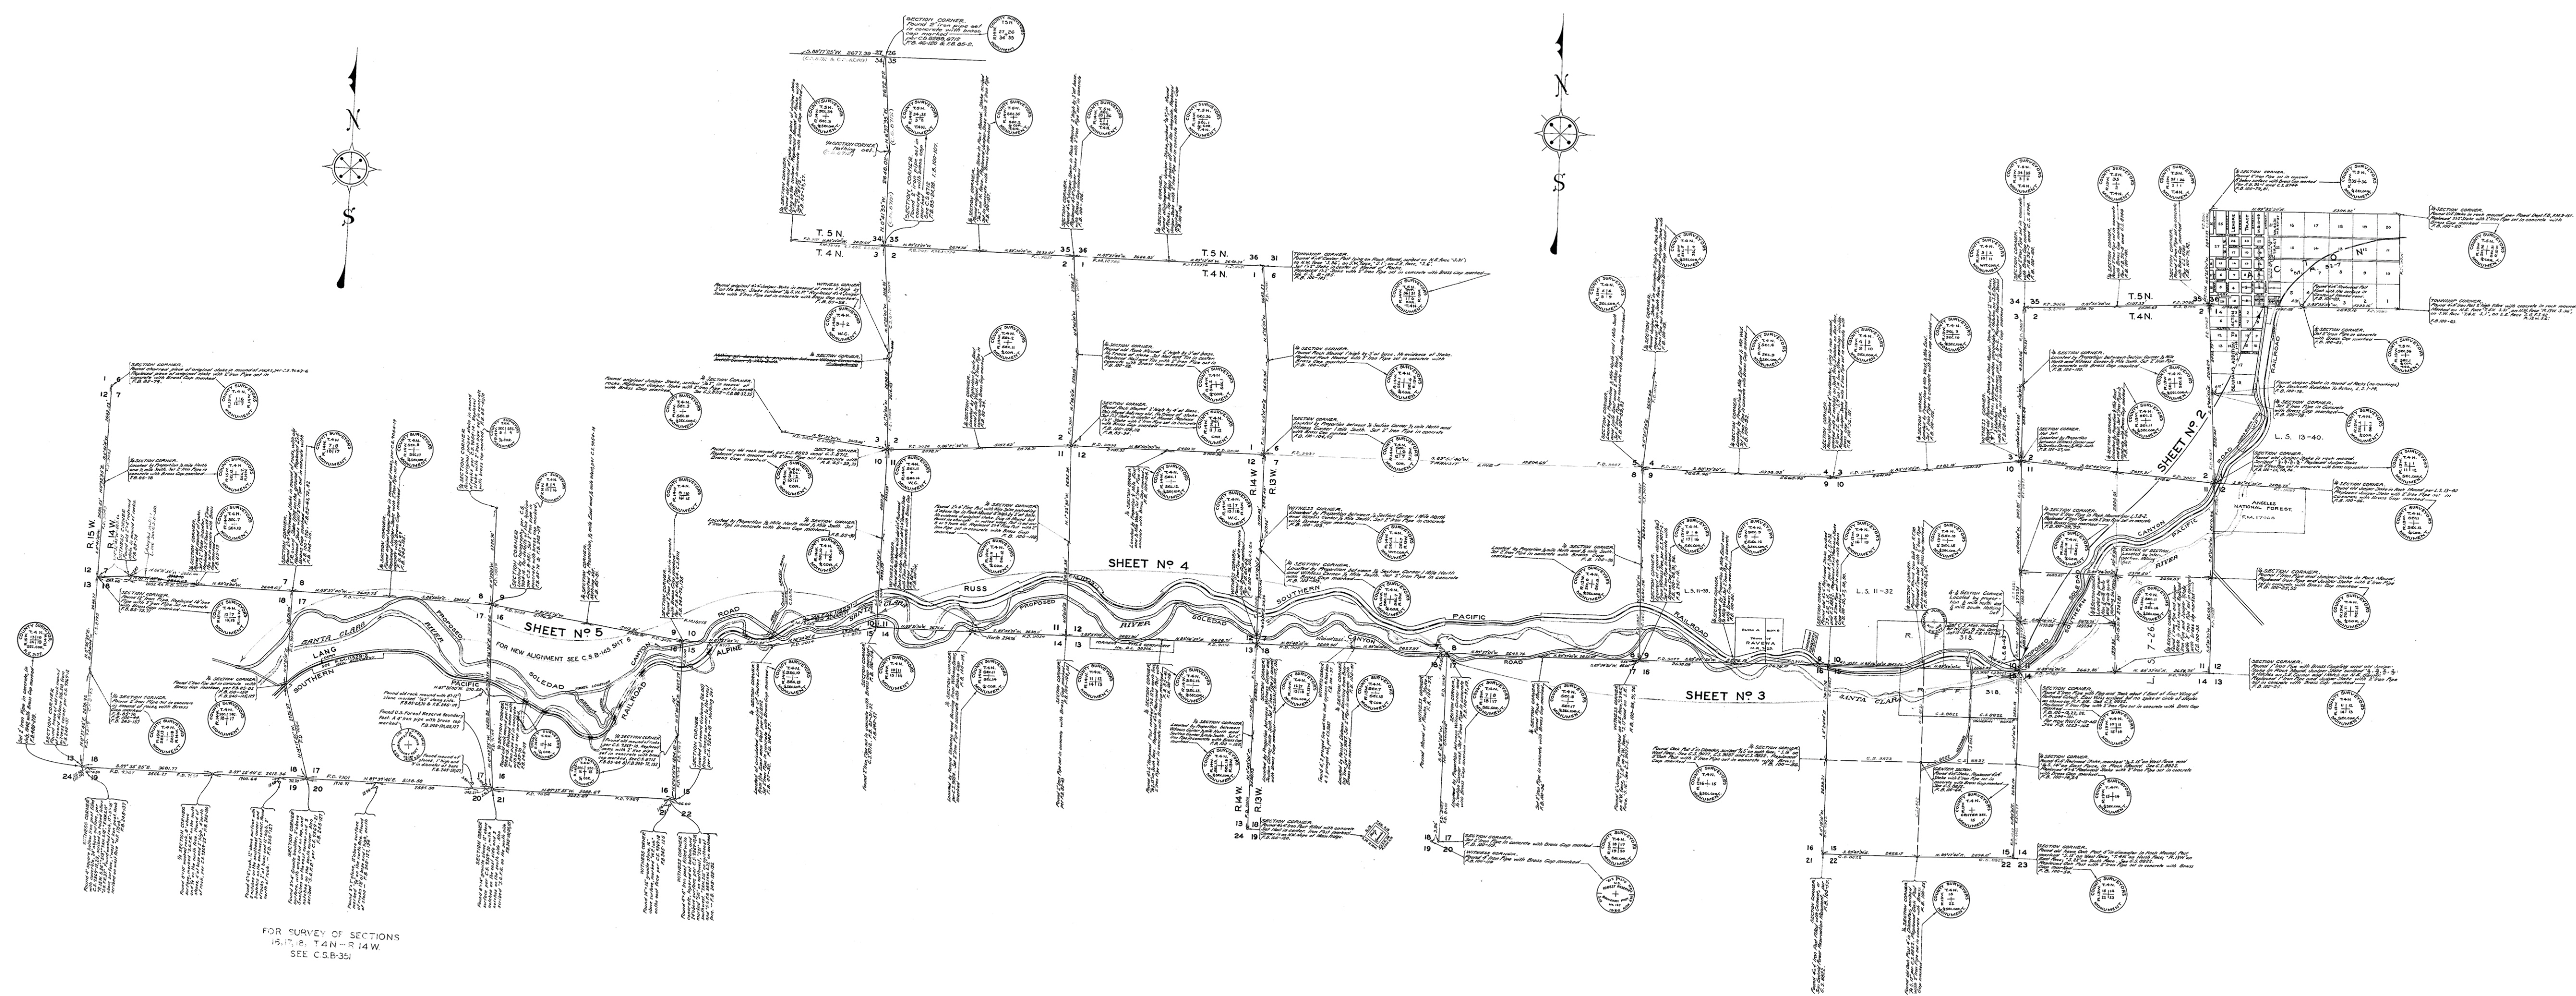

MAP OF
SOLEDAD CANYON ROAD
FROM
CORY AVENUE
TO
N.E. 1/4 OF SECTION 18, T.4N., R.14W.
COUNTY SURVEYORS MAP No B145.
SHEET 1 OF 7 SHEETS.
SCALE - 1 INCH = 1000 FT.

J.E. ROCKHOLD - COUNTY SURVEYOR.
SURVEYED NOV. 1926 TO MAR. 1929.
WORK ORDER NO. 325.

SURVEYED UNDER INSTRUCTIONS OF THE BOARD OF
SUPERVISORS PER ORDER DATED APRIL 28, 1924.
BEARINGS ARE BASED ON SOLAR
OBSERVATION PER F.B. 244-79.

F.B. 100, 1-133, F.B. 244, 1-121, F.B. 245, 1-140.
F.B. 95, 28-82, L.B. 312, 1-343, L.B. 329, 1-316.
L.B. 362, 1-310, L.B. 310, 1-319, L.B. 345, 1-351.

FIELD WORK BY C.E. BRUNTY.
OFFICE WORK BY A. FRIETAG.
CHECKED BY D.M. FINLEY.