




MAP OF
BONITA AVENUE
FROM
VALLEY CENTER AVENUE
TO
AMELIA AVENUE
COUNTY SURVEYORS MAP NRB-147
SHEET NO. 2 OF 8 SHEETS
SCALE - 1 INCH = 50 FT.
ACQUISITION AND IMPROVEMENT DISTRICT NO. 200
WORK ORDER N. 4200
J. E. ROCKHOLD - COUNTY SURVEYOR
SURVEYED MAR. TO MAY 1928
SURVEYED UNDER INSTRUCTIONS OF THE
BOARD OF SUPERVISORS PER ORDER DATED
FEB. 20, 1928.
BEARINGS ARE BASED ON THE BEARING OF
BONITA AVE. PER C.S. 8904.
F.B. 310-31-33, 48-63.
FIELD WORK BY..... L.S. HAMMOND
OFFICE WORK BY..... R.R. BEEBE
F.A. WOOD
CHECKED BY..... A.A. OESER
F.A. WOOD
SHT. 45
Note: See location of bearings
on page 1 of this sheet.

CSB - 147-2
A3 OF A3

CSB - 147-2
A2 OF A3

CSB - 147-2
A1 OF A3