


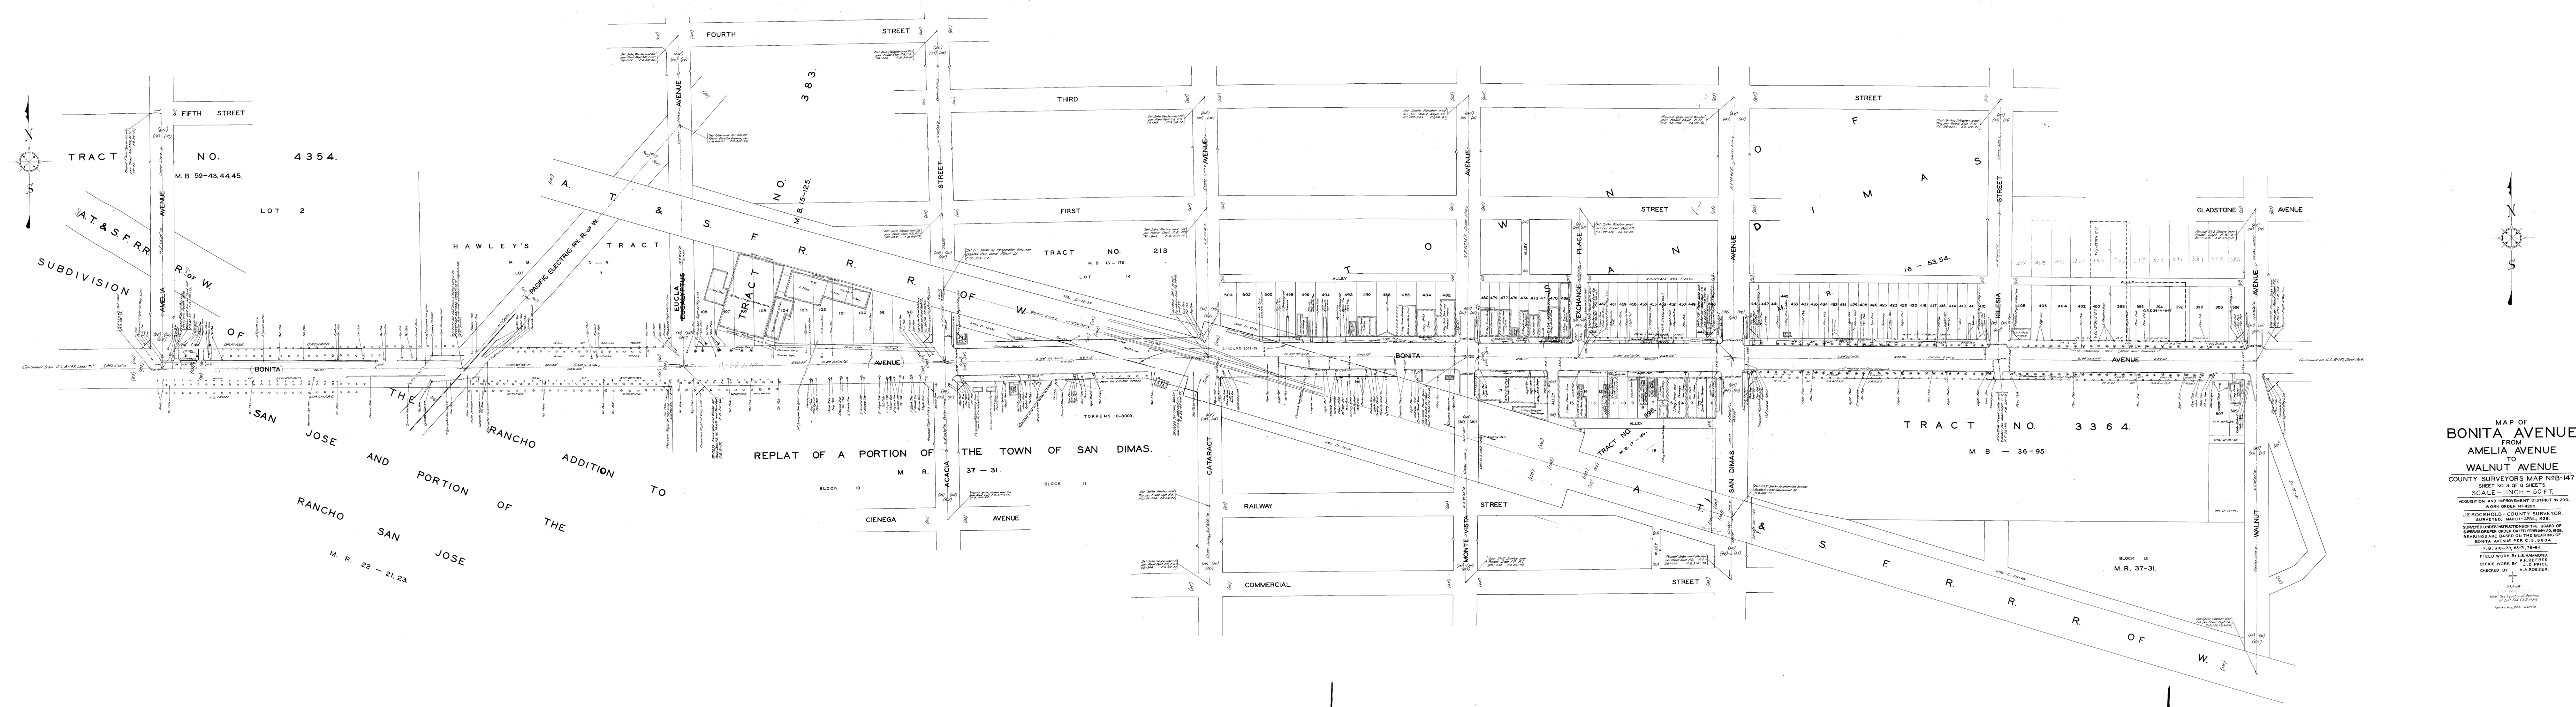

MAP OF
BONITA AVENUE
FROM
AMELIA AVENUE
TO
WALNUT AVENUE
COUNTY SURVEYORS MAP NO. 208-147
SHEET NO. 3 OF 8 SHEETS
SCALE - 1 INCH = 50 FT.
ACQUISITION AND IMPROVEMENT DISTRICT NO. 200
WORK ORDER NO. 4200
JERCKHOLD - COUNTY SURVEYOR
SURVEYED, MARCH - APRIL, 1928.
SUPERVISOR'S ORDER DATED FEBRUARY 20, 1928.
BEARINGS ARE BASED ON THE BEARING OF
BONITA AVENUE PER C. S. 8904.
F. B. 310-33, 65-71, 79-94.
FIELD WORK BY L. S. HAMMOND.
OFFICE WORK BY J. D. PRICE.
CHECKED BY A. A. ROESER.