
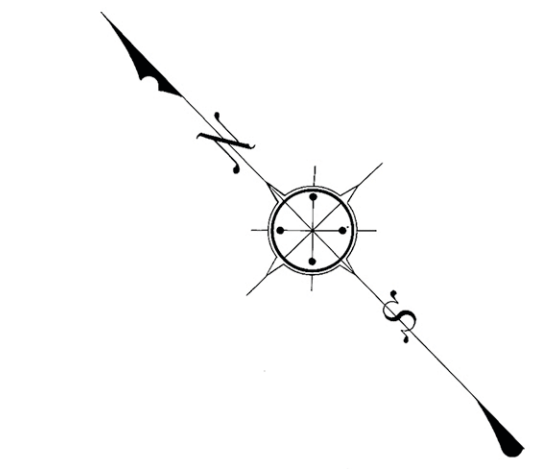


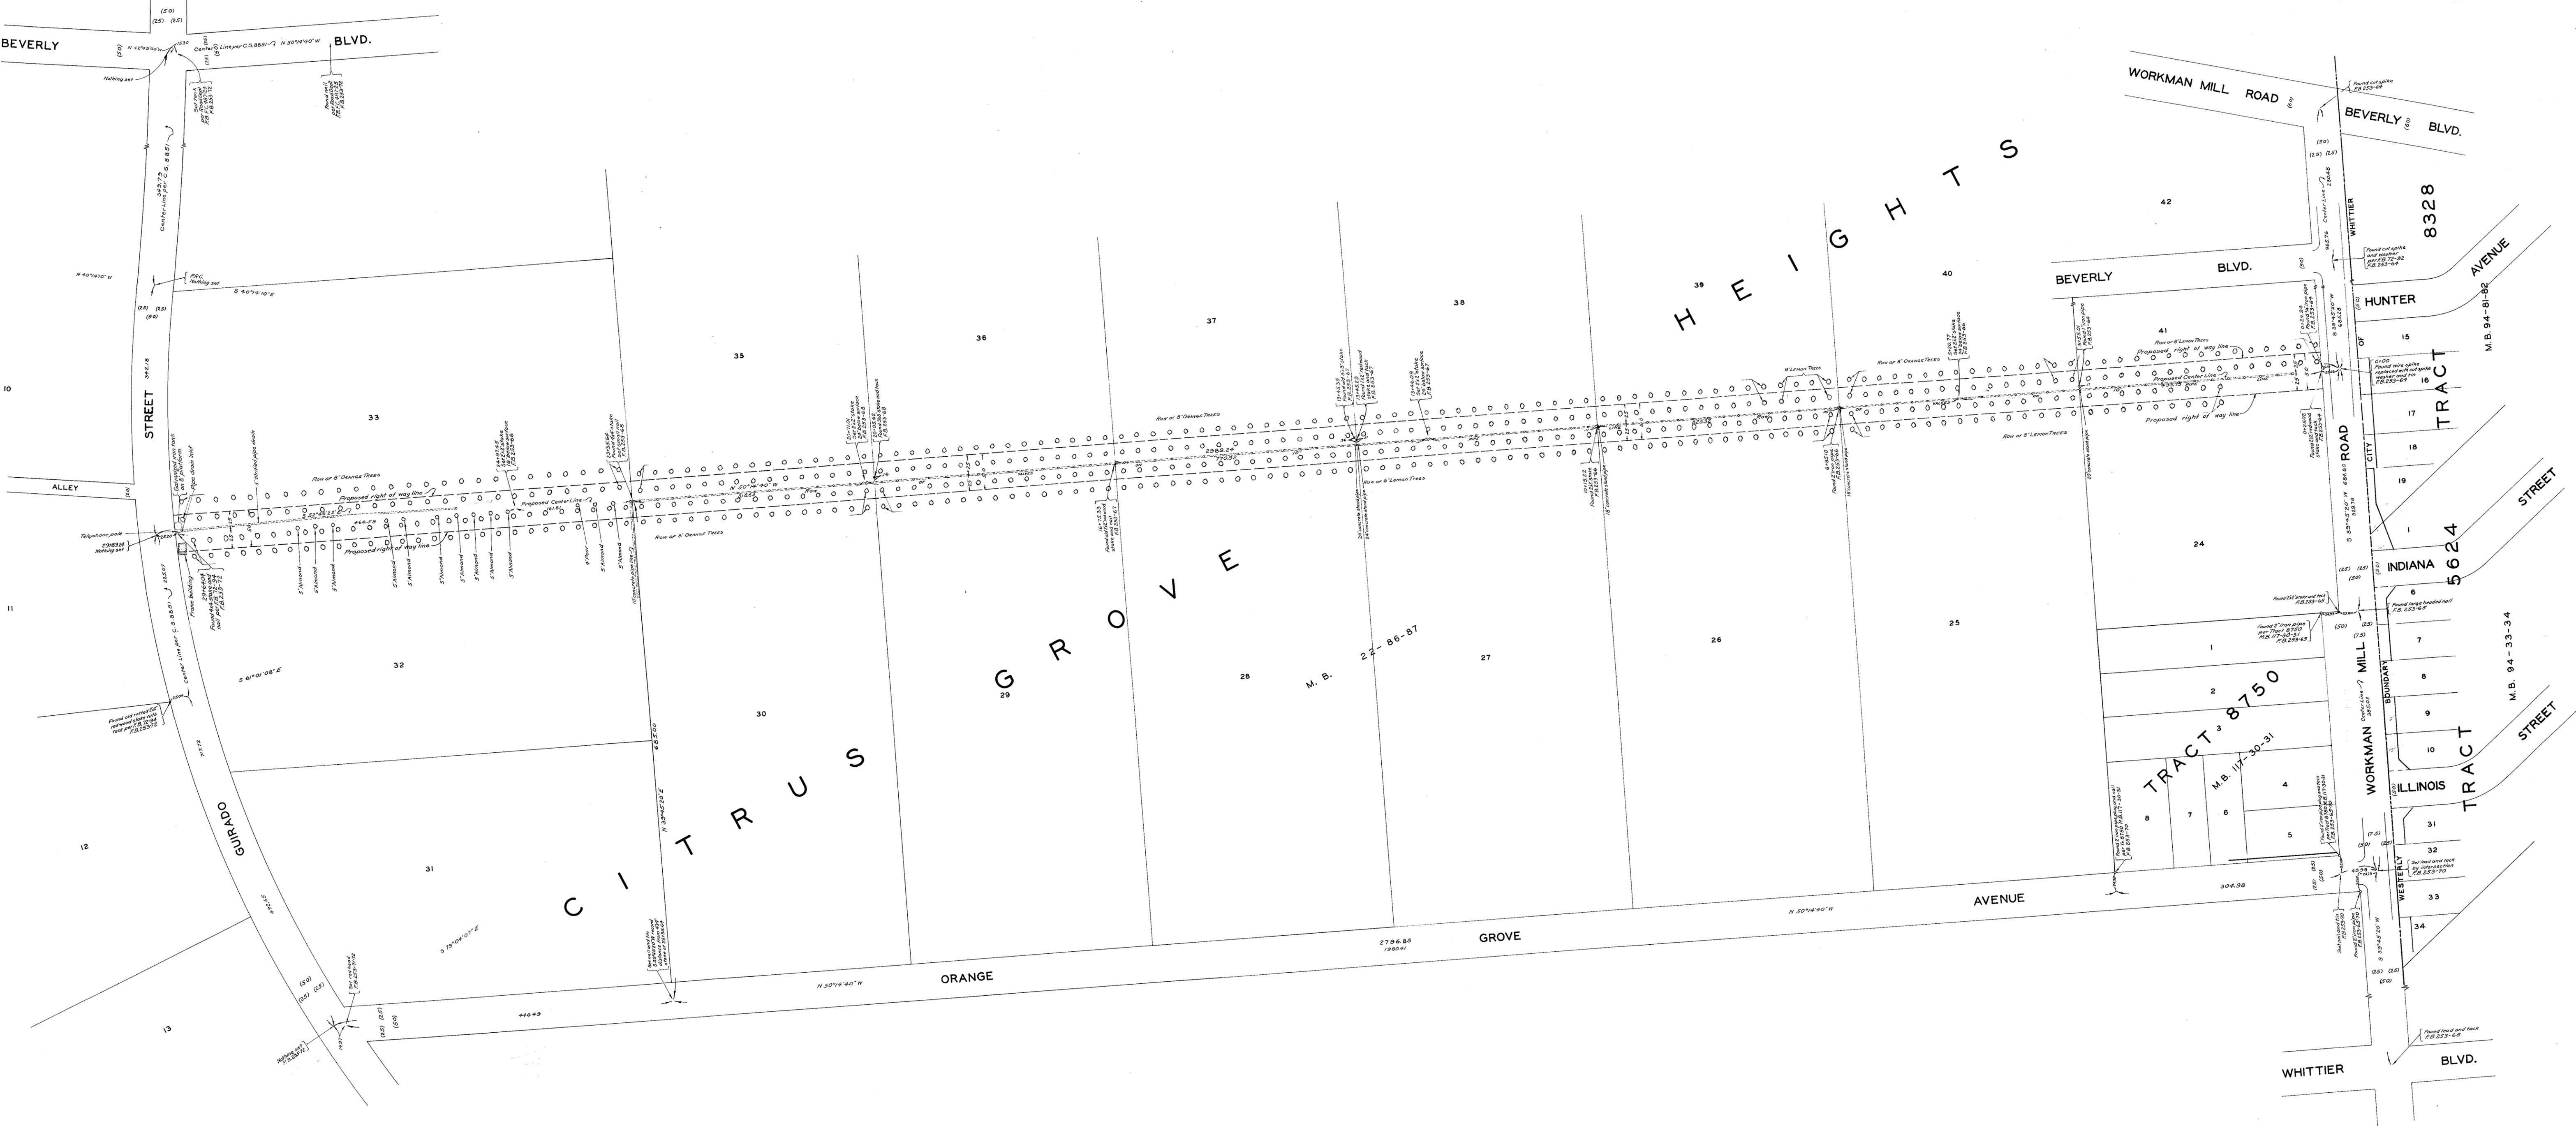

MAP OF
HUNTER AVENUE
FROM
GUIRADO STREET
TO
WORKMAN MILL ROAD
COUNTY SURVEYORS MAP No B 148
SCALE - 1 INCH = 50 FT.

ACQUISITION AND IMPROVEMENT DISTRICT No 182
WORK ORDER No 4182
J.E. ROCKHOLD - COUNTY SURVEYOR
SURVEYED JAN. 1928
SURVEYED UNDER INSTRUCTIONS OF THE
BOARD OF SUPERVISORS PER ORDER DATED
DEC. 19, 1927
BEARINGS ARE BASED ON THE BEARING OF
BEVERLY BOULEVARD PER C. S. 8851
F. B. 253 - 62 - 83
FIELD WORK BY A. W. VAN FLEET
OFFICE WORK BY T. C. PETERSON
CHECKED BY W. K. HOPKINS
C. J. TERRY