
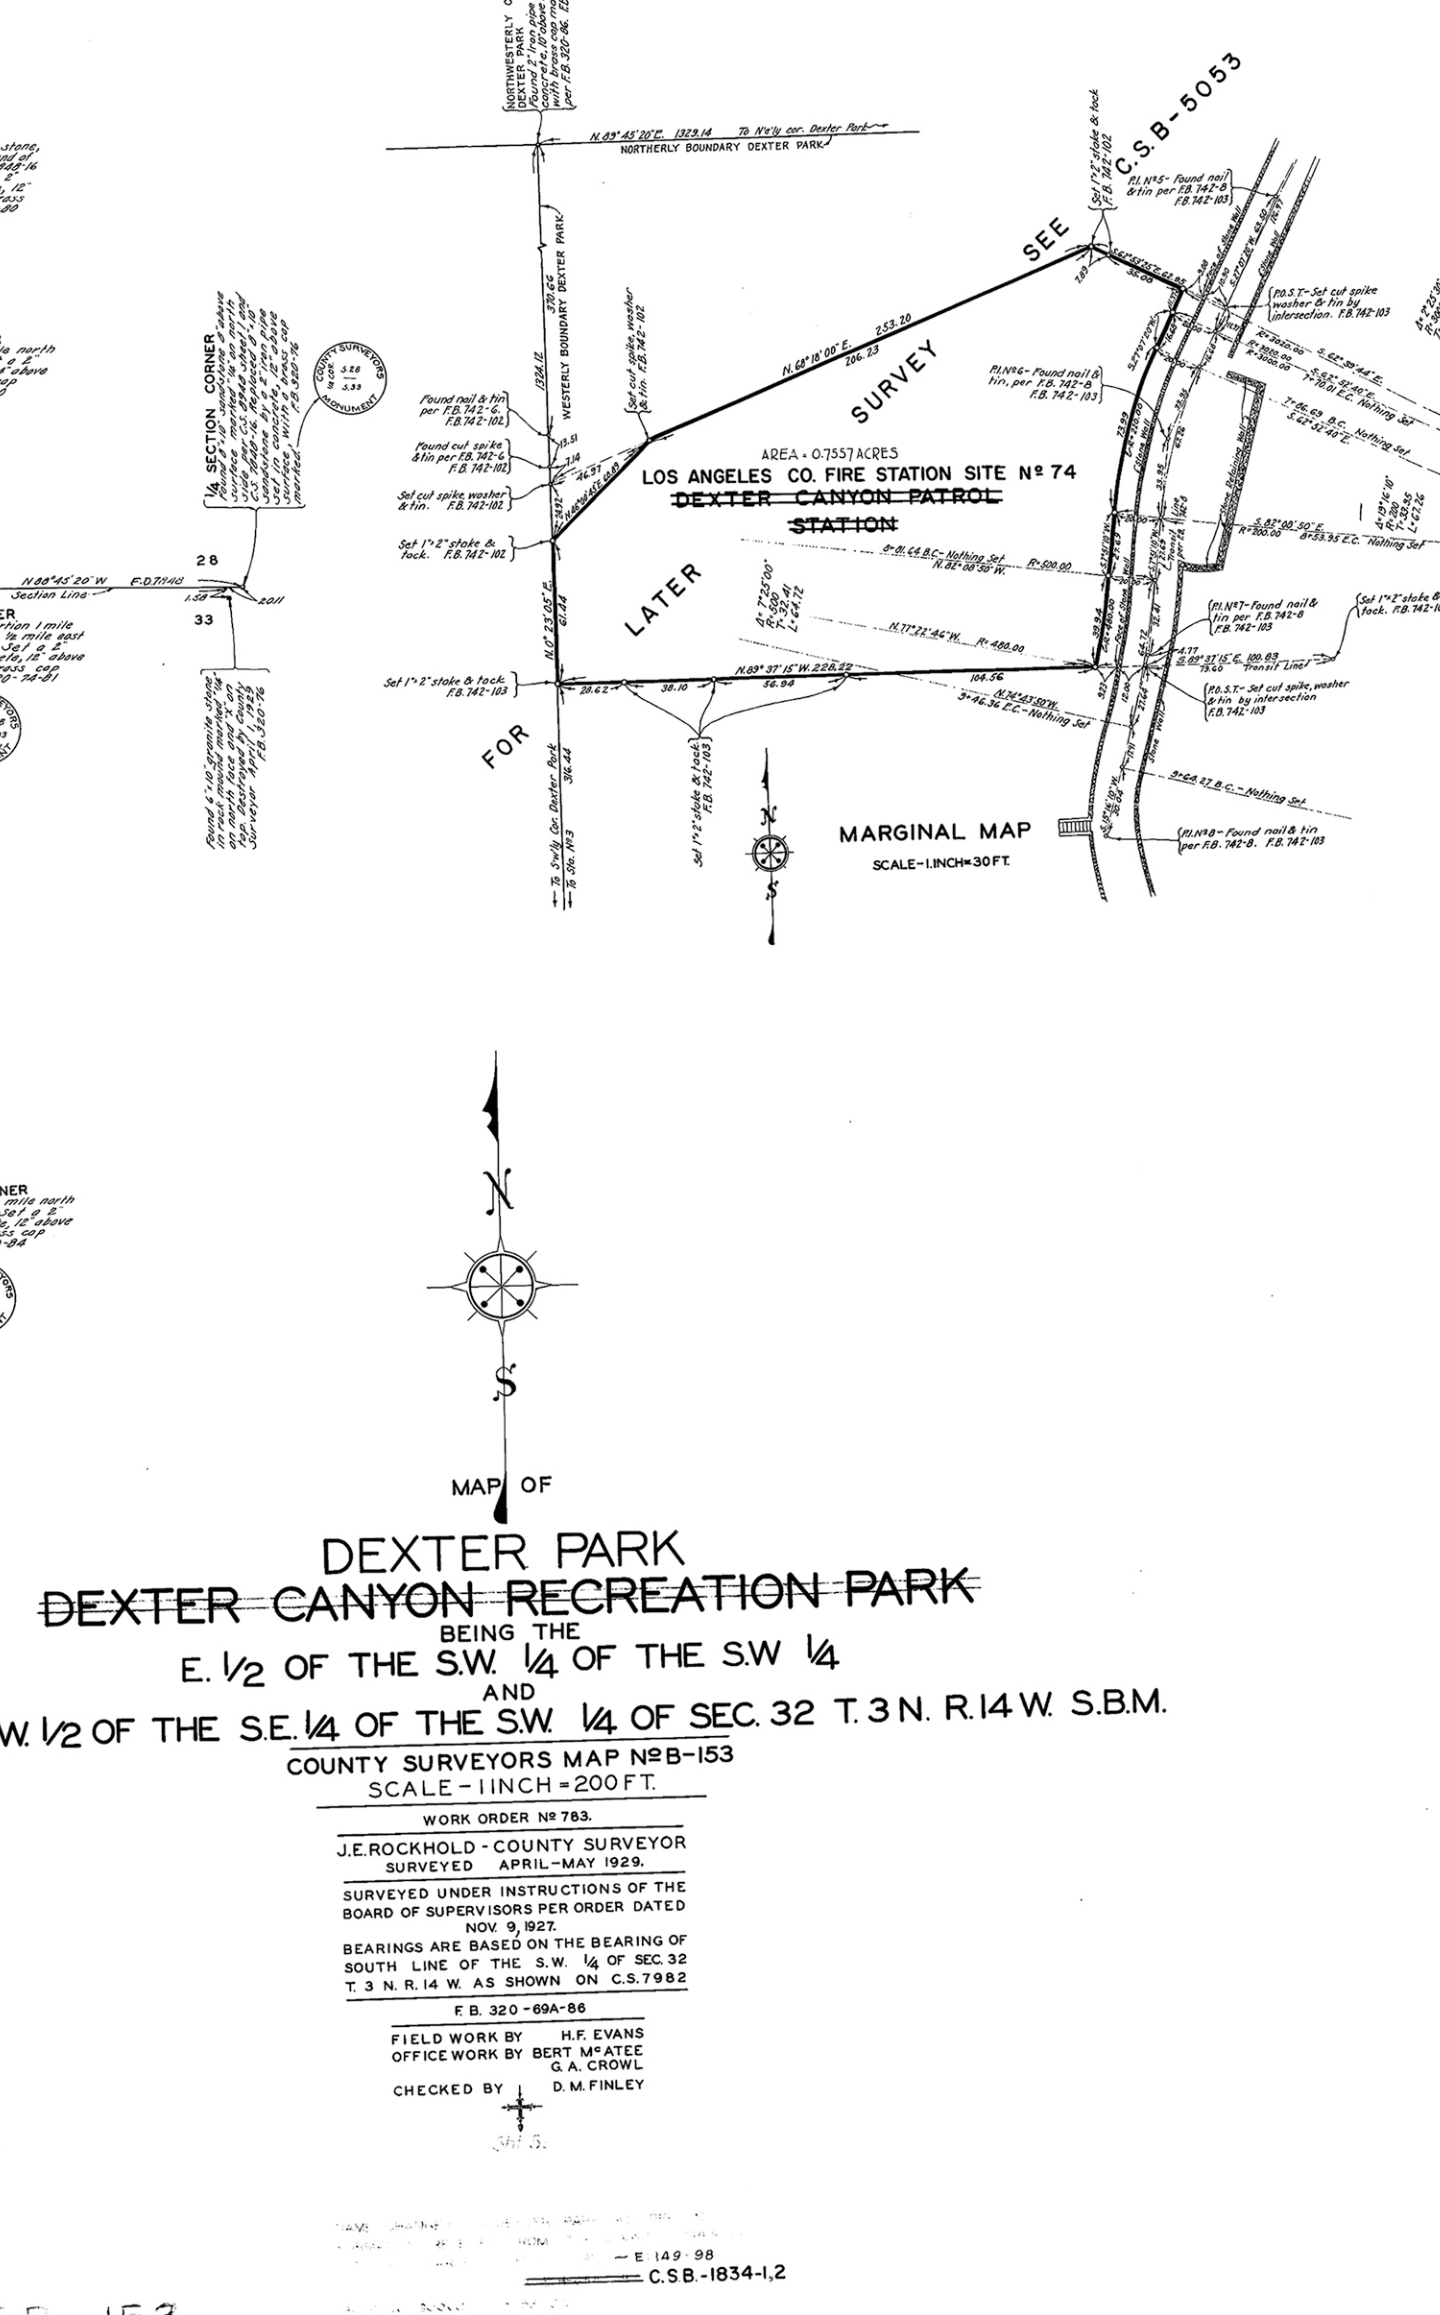


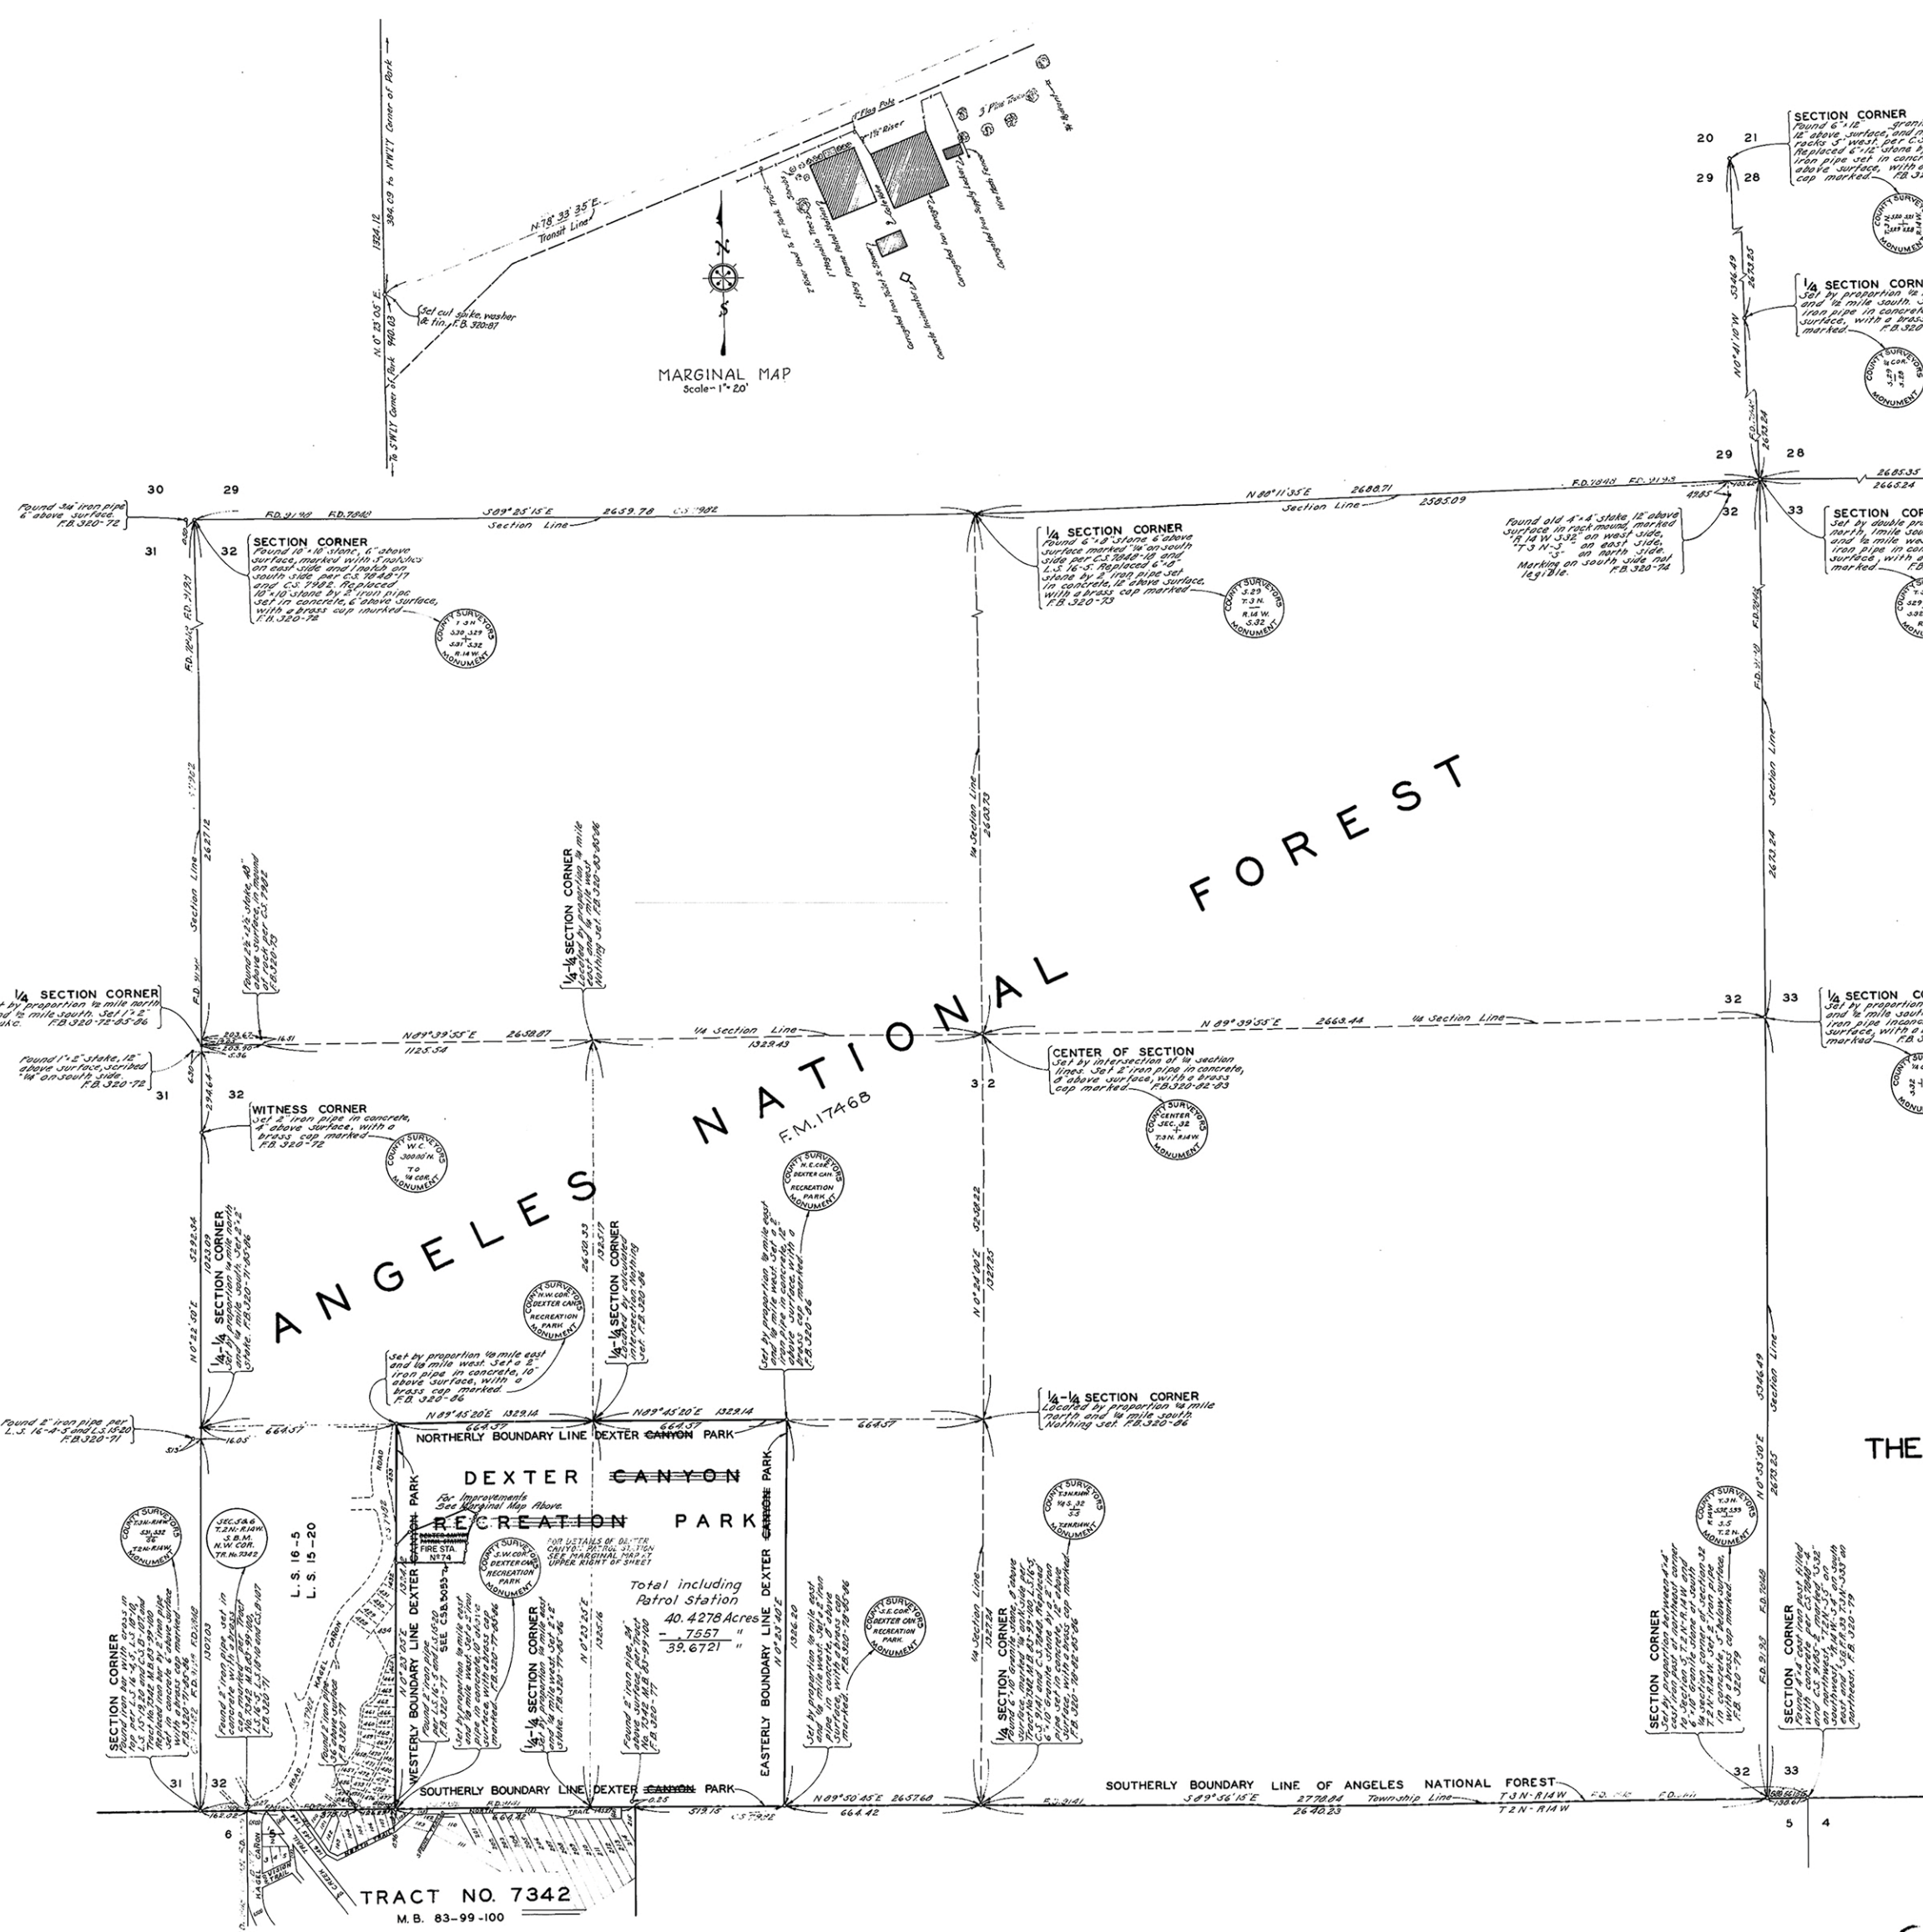

MAP OF
DEXTER PARK
DEXTER CANYON RECREATION PARK
BEING THE
E. 1/2 OF THE S.W. 1/4 OF THE S.W. 1/4
AND
THE W. 1/2 OF THE S.E. 1/4 OF THE S.W. 1/4 OF SEC. 32 T.3 N. R.14 W. S.B.M.
COUNTY SURVEYORS MAP NO. B-153
SCALE - 1 INCH = 200 FT.

WORK ORDER NO. 783.
J.E. ROCKHOLD - COUNTY SURVEYOR
SURVEYED APRIL - MAY 1929.
SURVEYED UNDER INSTRUCTIONS OF THE
BOARD OF SUPERVISORS PER ORDER DATED
NOV. 9, 1927.
BEARINGS ARE BASED ON THE BEARING OF
SOUTH LINE OF THE S.W. 1/4 OF SEC. 32
T. 3 N. R. 14 W. AS SHOWN ON C.S. 7982
F.B. 320 - 69A-86
FIELD WORK BY H.F. EVANS
OFFICE WORK BY BERT MATEE
G.A. CROWL
CHECKED BY D.M. FINLEY

CSB-153

CSB-1834-12