


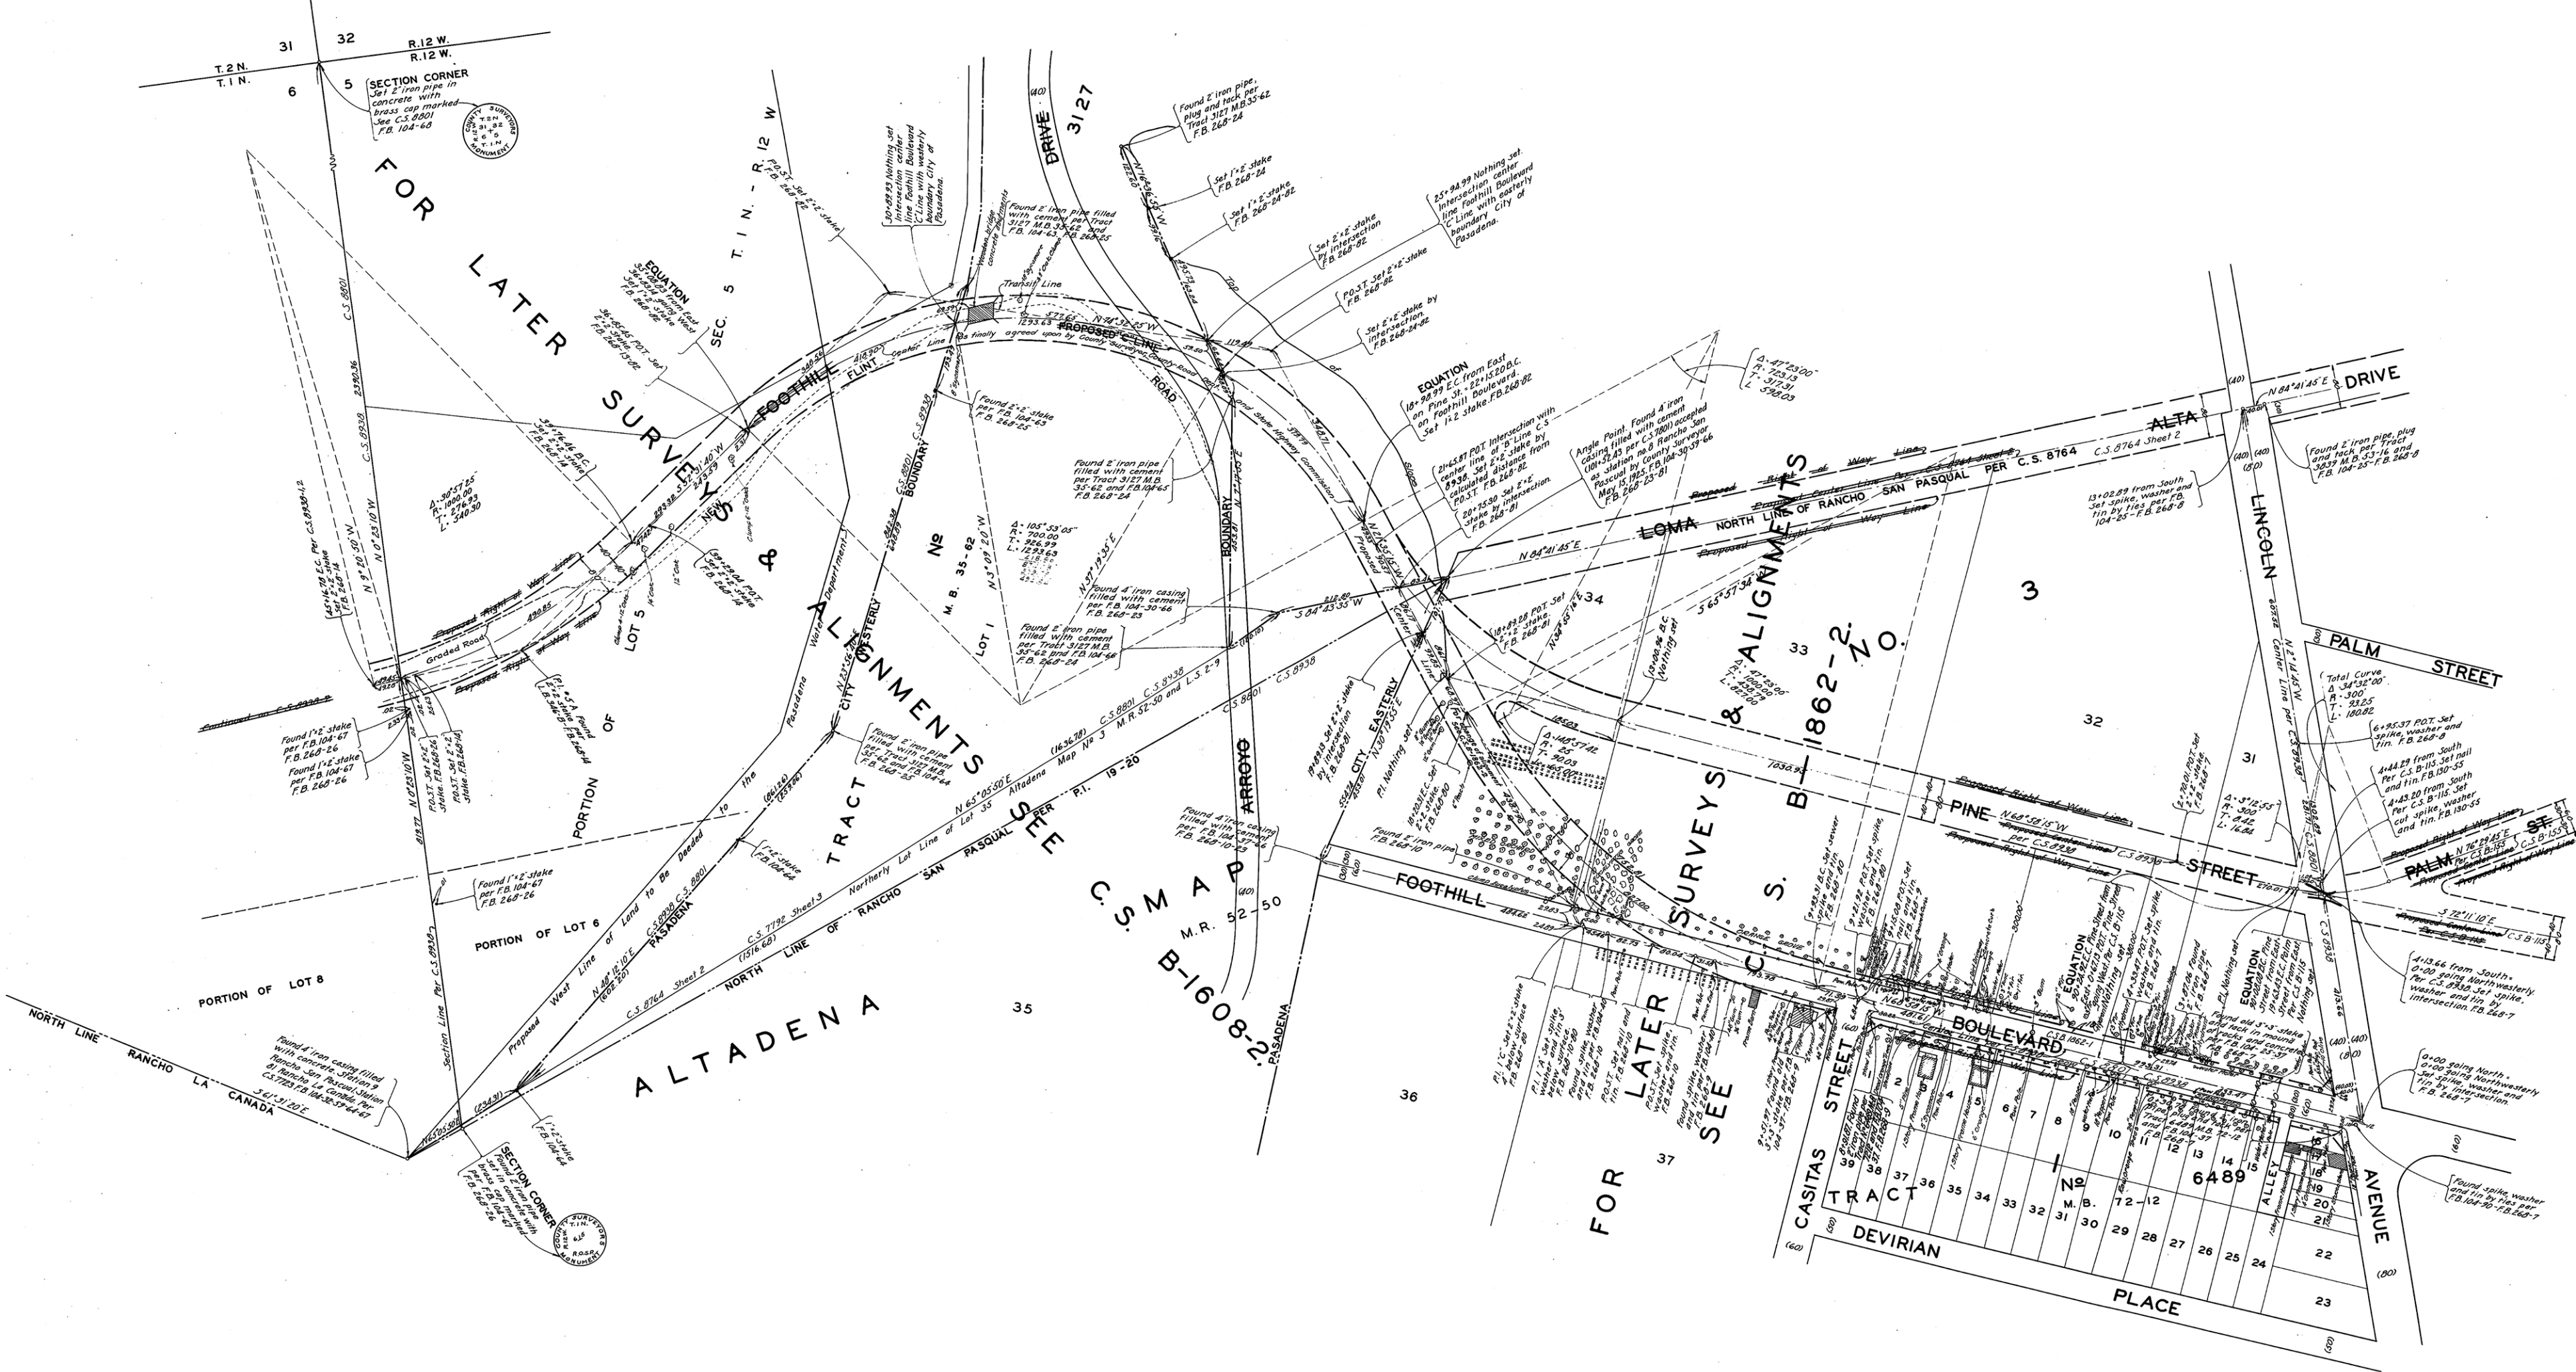

MAP OF
FOOTHILL BOULEVARD
FROM
LINCOLN AVENUE
TO
WEST LINE SEC. 5 T.1N.-R.12 W.
C LINE

COUNTY SURVEYORS MAP NO B-157
SHEET 1 OF 2 SHEETS
SCALE 1 INCH = 100 FT.

ACQUISITION AND IMPROVEMENT DISTRICT NO 198
WORK ORDER NO 4198

J.E. ROCKHOLD - COUNTY SURVEYOR
SURVEYED APR. AND DEC. 1928

SURVEYED UNDER INSTRUCTIONS OF THE
BOARD OF SUPERVISORS PER ORDER DATED
FEB. 28 1927

BEARINGS ARE BASED ON THE BEARING OF
FOOTHILL BOULEVARD PER C.S. 8801

F.B. 268-80-83 AND F.B. 272-93-106

FIELD WORK BY H.F. EVANS.

OFFICE WORK BY G.A. CROWL.

CHECKED BY C.J. TERRY.

For Profile See C.S. B-157 Sheet 2

1-M-58

NOTE
FOR LATER SURVEYS AND ALIGNMENTS
SEE C.S. B-1608-2 AND C.S. B-1862-2.