


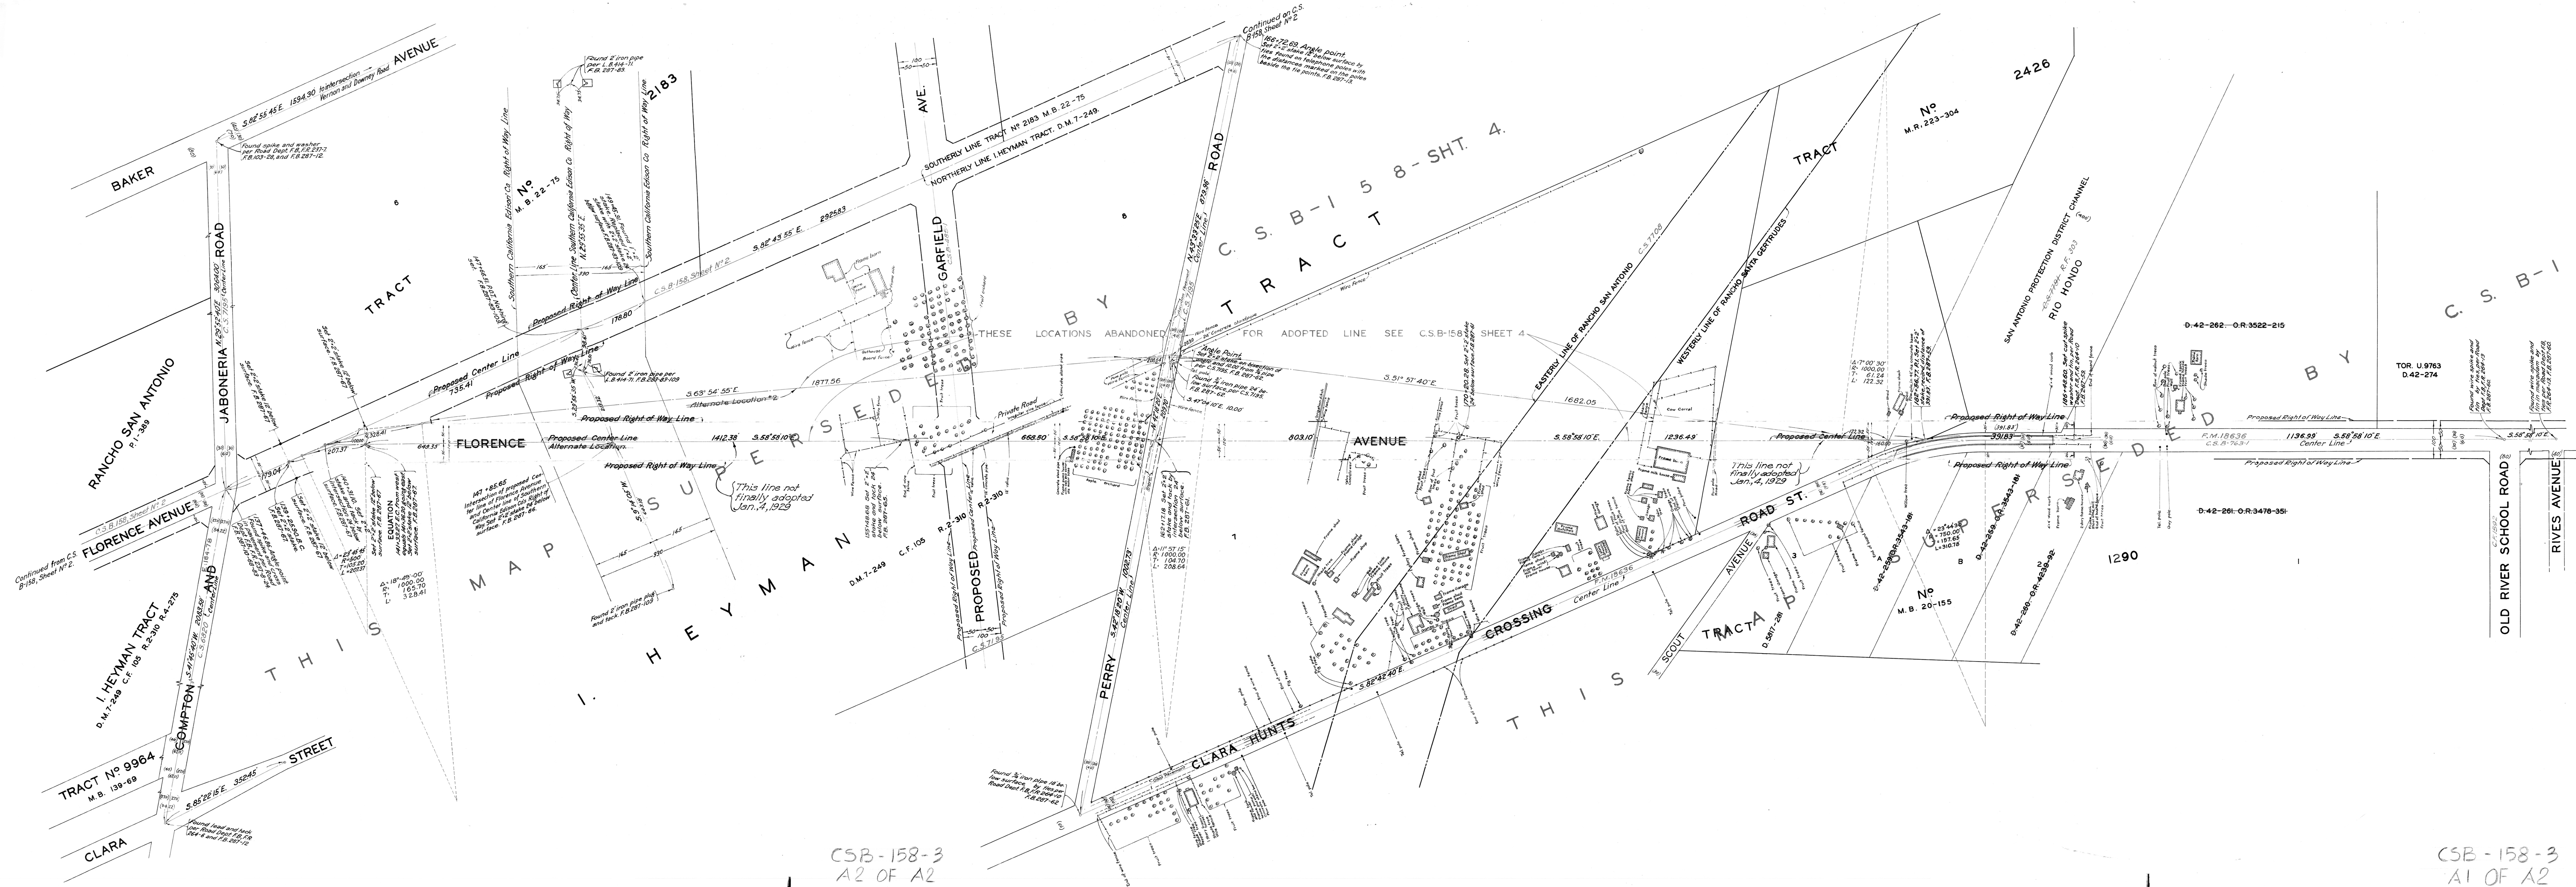

MAP OF
FLORENCE AVENUE
FROM
SALT LAKE AVENUE
TO
VERNON AND DOWNEY ROAD

COUNTY SURVEYORS MAP NO B-158
SHEET NO 3 OF 4 SHEETS
SCALE - 1 INCH = 100 FT.

ACQUISITION AND IMPROVEMENT DISTRICT NO 164
WORK ORDER NO 4164

J.E. ROCKHOLD - COUNTY SURVEYOR
SURVEYED - JANUARY, JUNE, 1928

SURVEYED UNDER INSTRUCTIONS OF THE
BOARD OF SUPERVISORS PER ORDER DATED
OCTOBER, 3, 1927

BEARINGS ARE BASED ON THE BEARING OF
FLORENCE AVENUE PER C.S. 8895

F.B. 287 - 1 - 109

FIELD WORK BY PAUL ATKINS
OFFICE WORK BY R.W. MALLISTER
CHECKED BY FRED HOLADAY
R.W. STEWART

Sht. 36

Note: The proposed location of Florence Avenue east of Compton and Jabonera Road is called for by the petition for Acquisition and Improvement District No 164, is shown on C.S. B-158, sheet No 2.
The alignment shown on this map is an alternate location proposed by the County Surveyor. This location abandoned by County Surveyor, April 1933.
The alignment shown on this map is superseded by the one shown on C.S.B-158 Sheet 4.
County Surveyor April 1933
NOTE: This Map superseded by C.S. B-158 Sheet 4, March, 1946.