


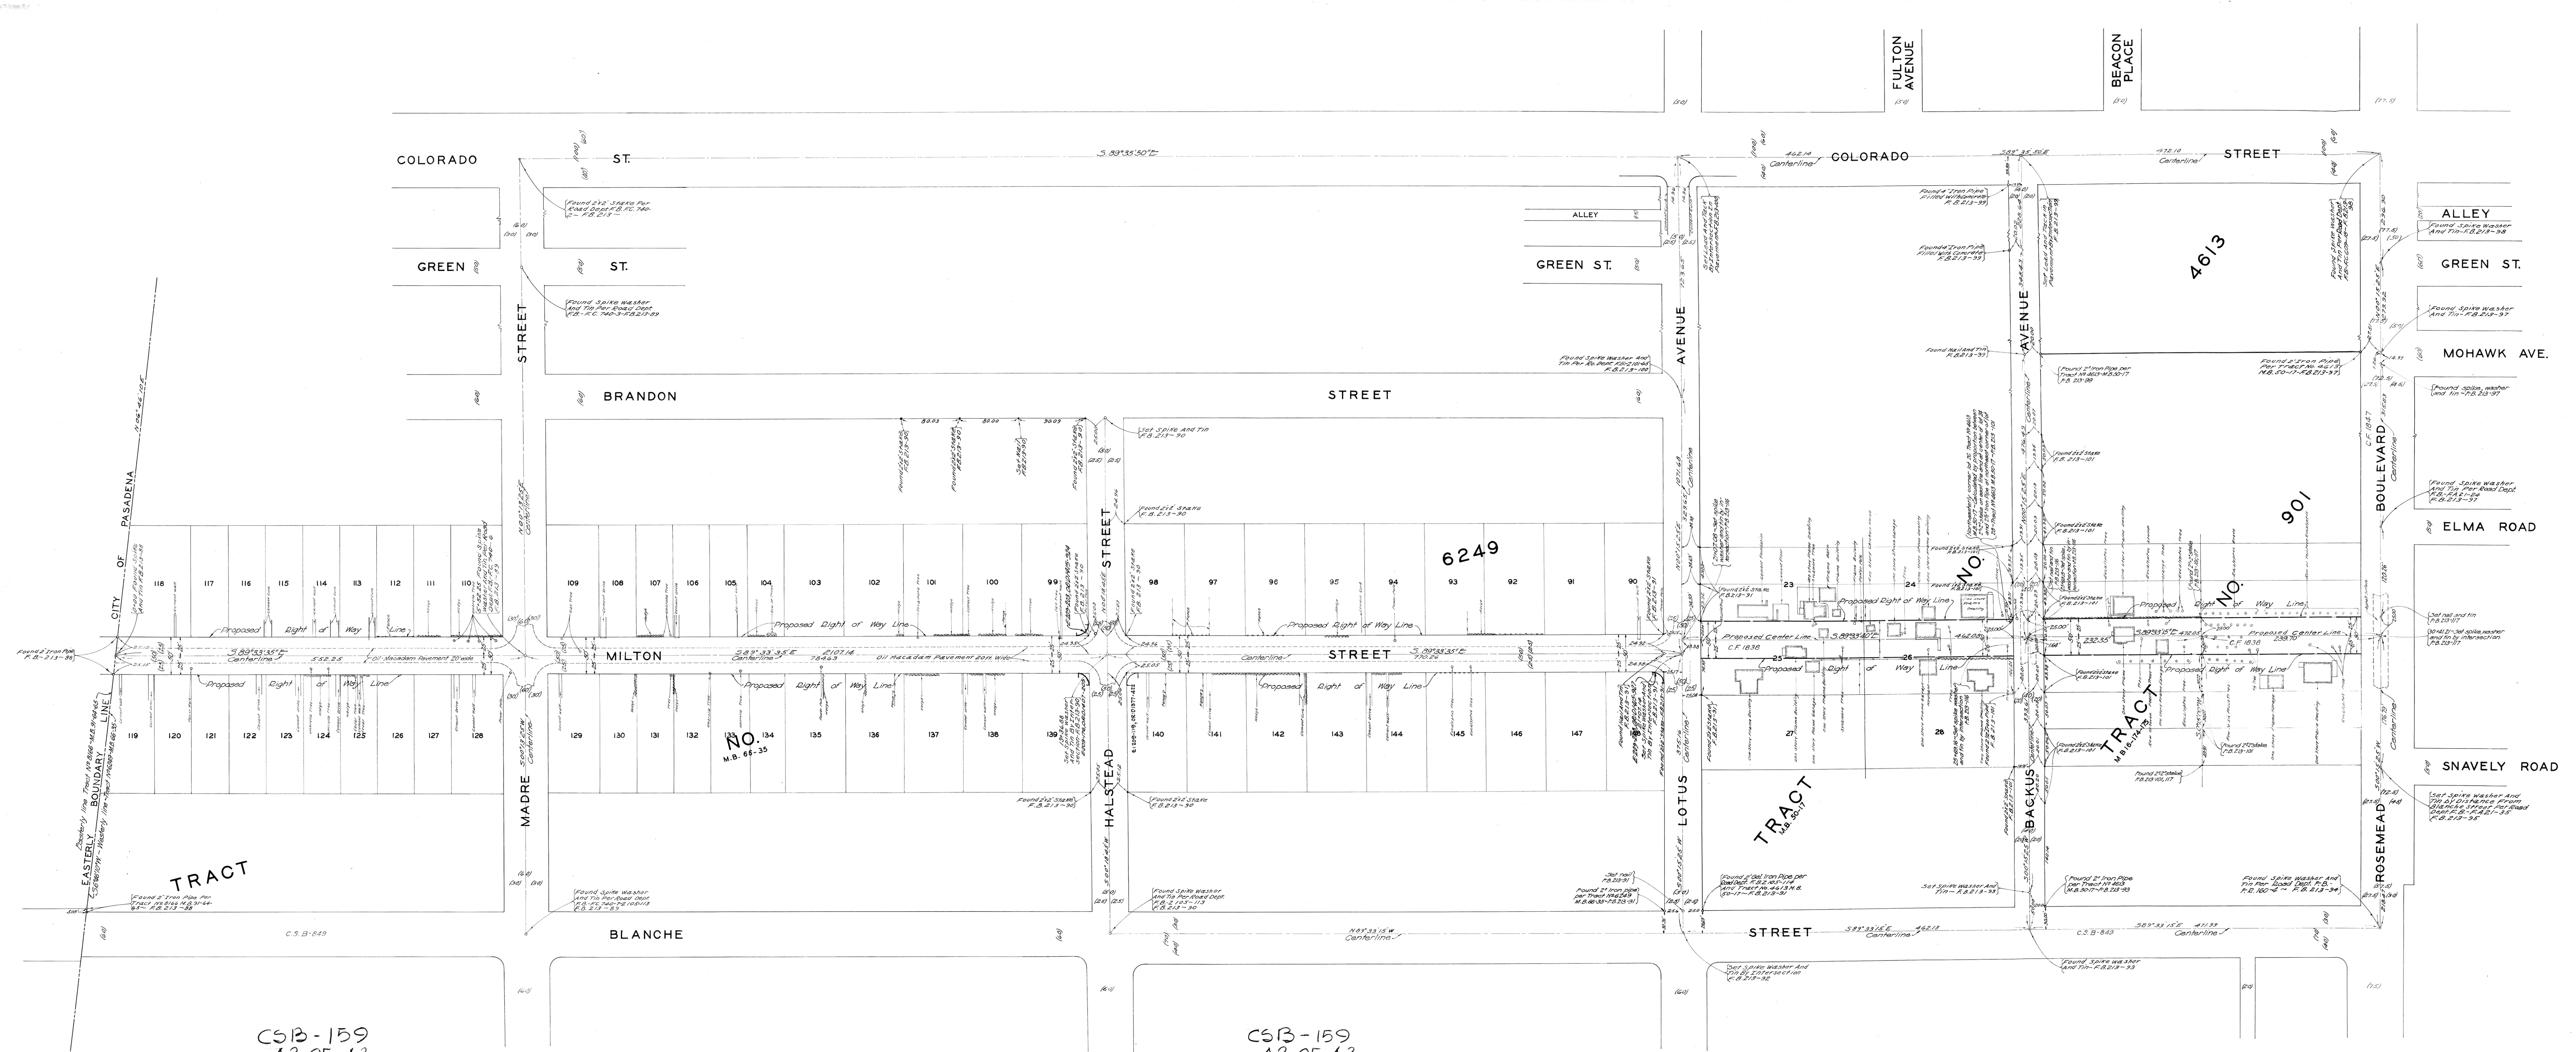

MAP OF
MILTON STREET
FROM
EASTERLY BOUNDARY CITY OF PASADENA
TO
ROSEMEAD BOULEVARD
COUNTY SURVEYORS MAP N^oB-159
SCALE-1 INCH = 50 FT.

ACQUISITION AND IMPROVEMENT DISTRICT N^o194
WORK ORDER N^o4194

J.E. ROCKHOLD - COUNTY SURVEYOR
SURVEYED - MARCH 1925

SURVEYED UNDER INSTRUCTIONS OF THE
BOARD OF SUPERVISORS PER ORDER DATED
JAN. 30 1925

BEARINGS ARE BASED ON THE BEARING OF
THE EASTERLY BOUNDARY LINE OF THE CITY
OF PASADENA PER TRACT N^oB166 MB91-64-65

F B 213 - 67 - 117

FIELD WORK BY K.W. MORIN
OFFICEWORK BY B. McATEE
CHECKED BY R.W. STEWART

CSB-159
A3 OF A3

CSB-159
A2 OF A3

CSB-159
A1 OF A3