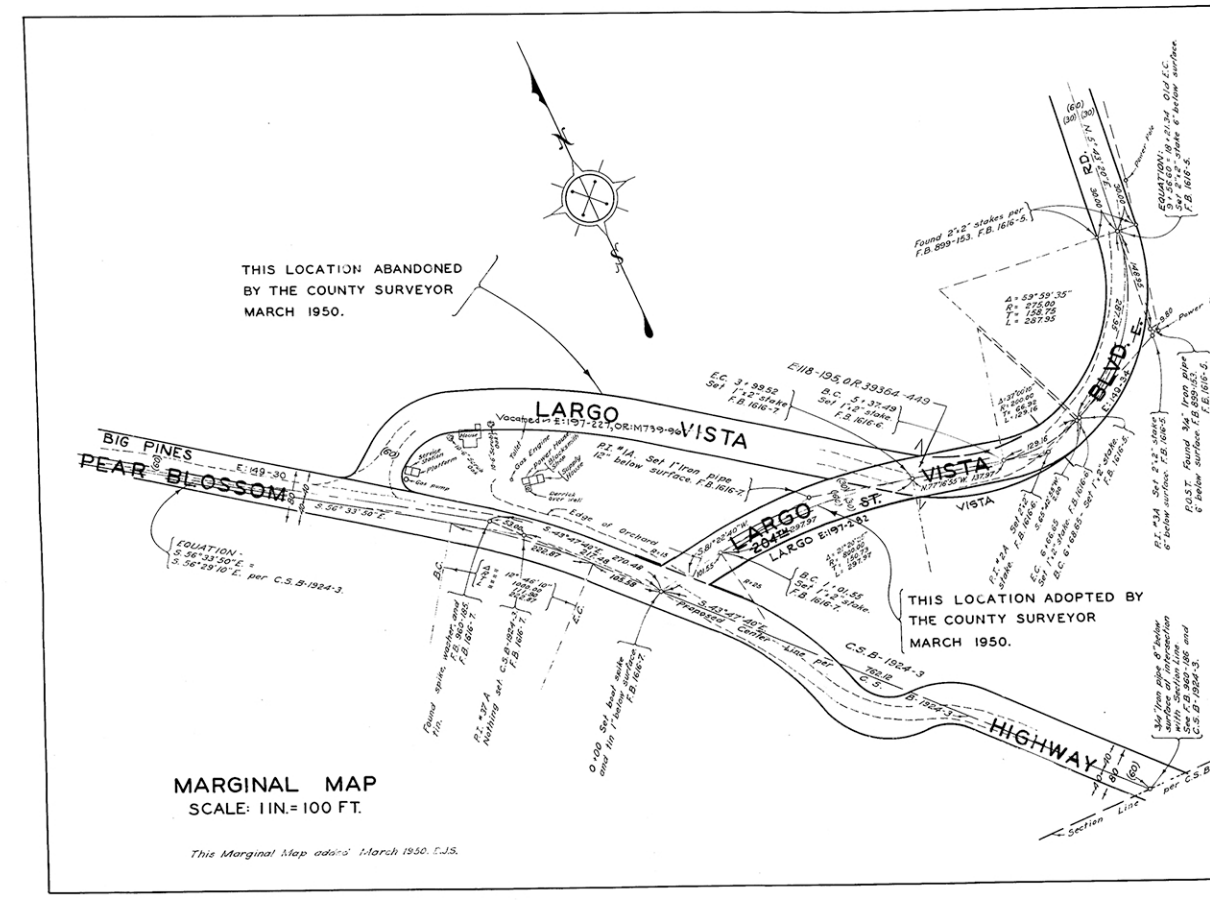
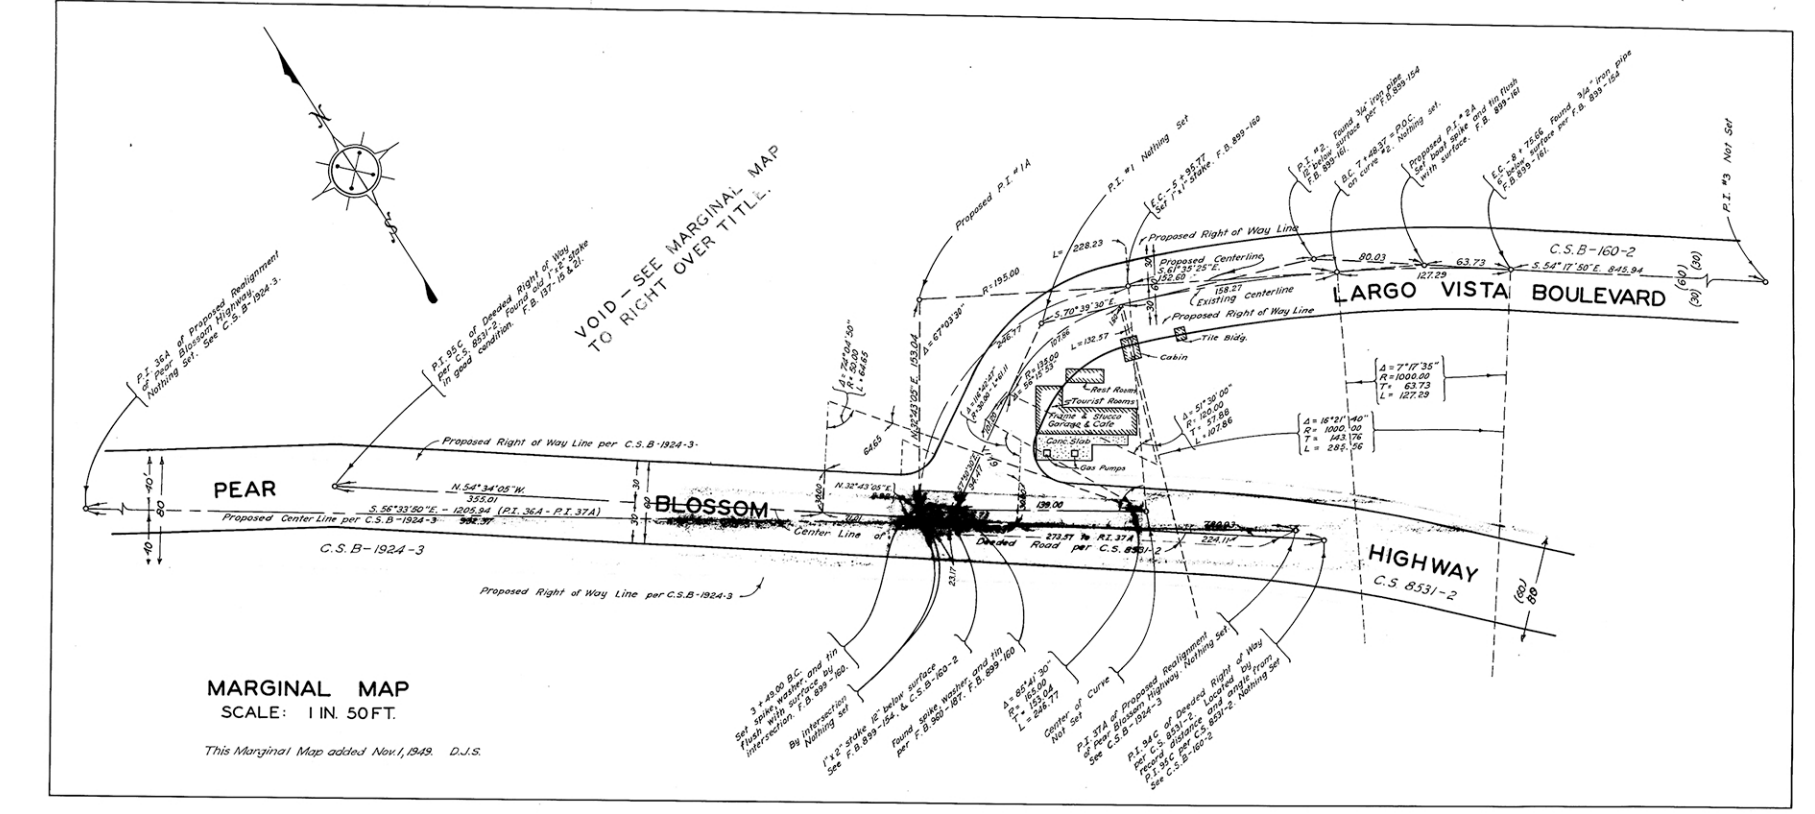
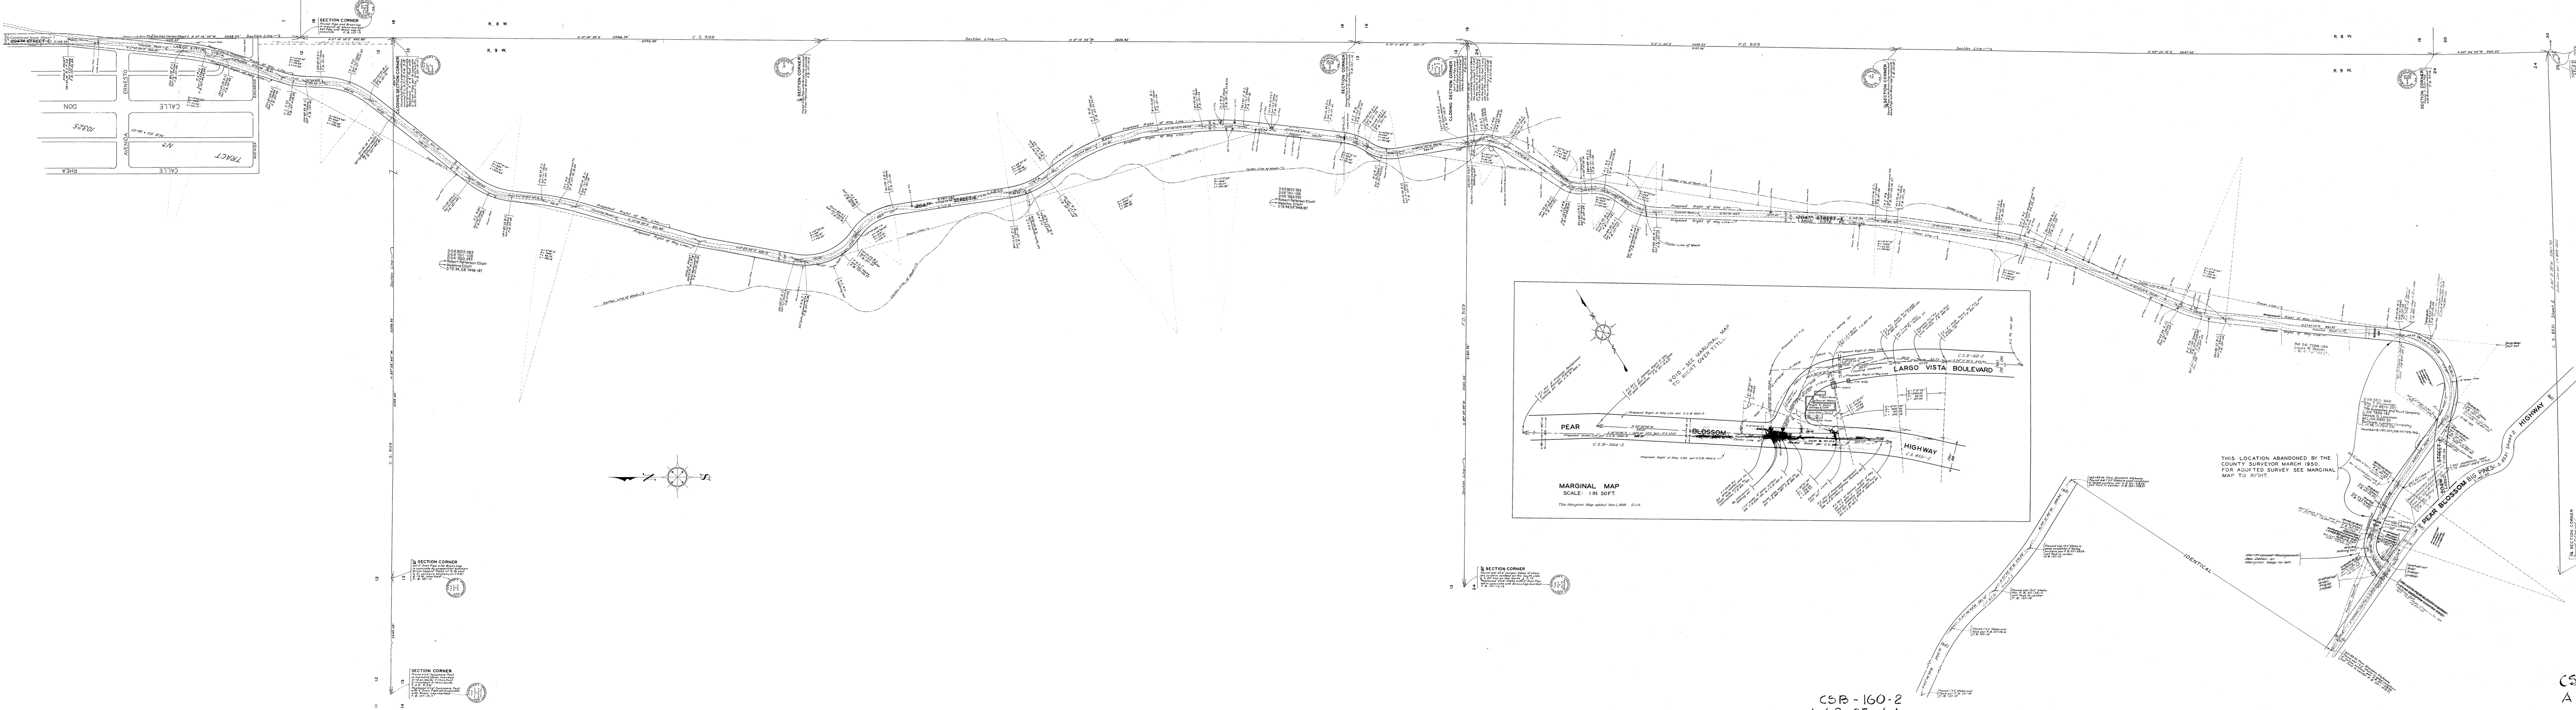


LARGO VISTA MAP OF ROAD
FROM
~~DEADMAN CANYON ROAD~~
TO
PEAR BLOSSOM HIGHWAY
TO
LLANO AND COUNTY LINE ROAD
COUNTY SURVEYORS MAP NO B-160
SHEET NO 2 OF 2 SHEETS
SCALE - 1 INCH = 100 FT.
WORK ORDER NO 735
J. ROCKHOLD, COUNTY SURVEYOR
SURVEYED DEC. 1926 - MAR. 1928
SURVEYED UNDER INSTRUCTIONS OF THE
BOARD OF SUPERVISORS PER ORDER DATED
OCT. 29, 1926.
BEARINGS ARE BASED ON THE BEARING OF
PEAR BLOSSOM HIGHWAY PER C. 58531
F.B. 137-1-45... L.B. 311-153-171
FIELD WORK BY: J. J. HONNIBROOK
C. E. BRINTY
OFFICE WORK BY: A. A. FREITAG
A. J. BARTLETT
CHECKED BY: E. M. BROWDER
A. A. ROESER

CSB - 160-2
A2 OF A4

CSB - 160-2
A1 OF A4