
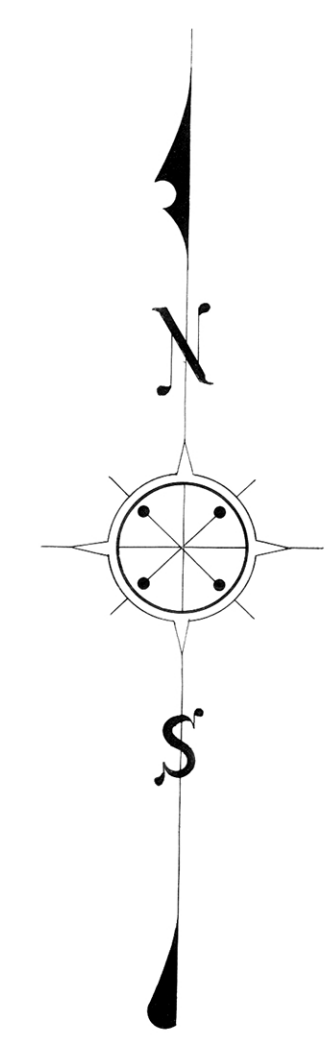


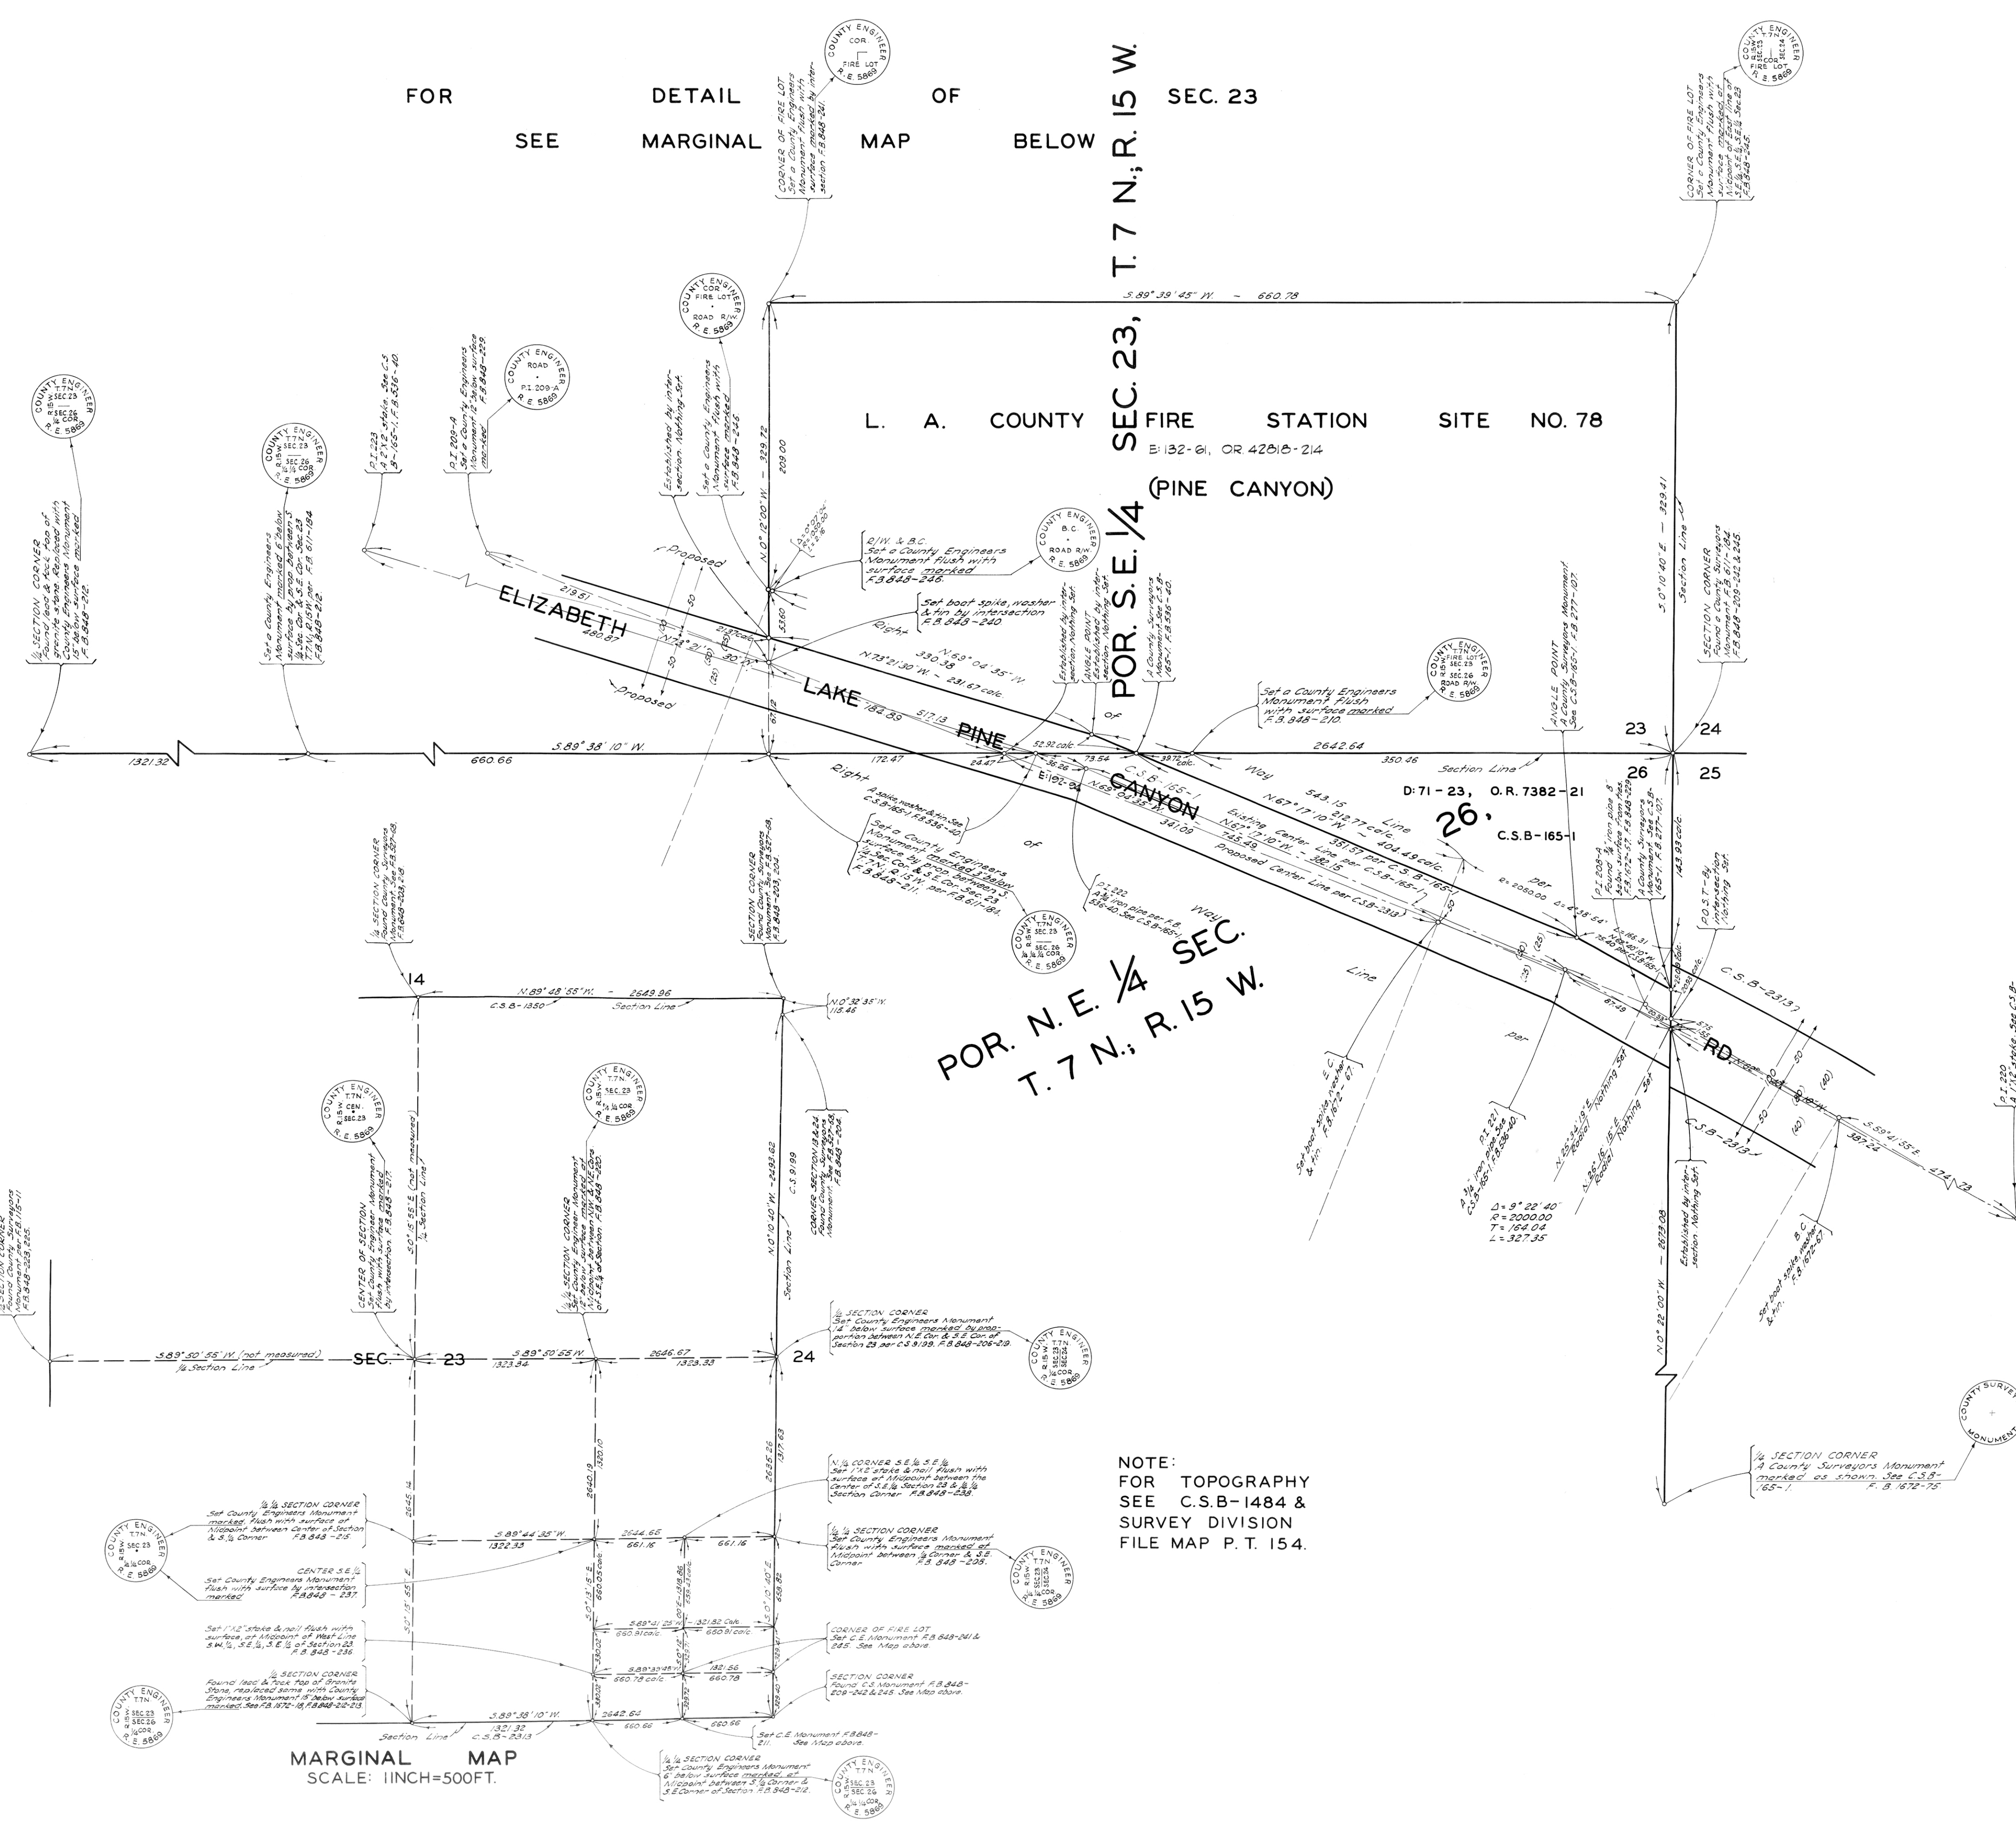

COUNTY OF LOS ANGELES
MAP OF
**LOS ANGELES COUNTY
FIRE STATION SITE
NO. 78**
PINE CANYON AREA
BEING A PORTION OF S.E. 1/4 SEC. 23
AND N.E. 1/4 SEC. 26, T. 7 N., R. 15 W.
COUNTY SURVEYORS MAP NO. B-165
SHEET NO. 2 OF 2 SHEETS
SCALE: 1 INCH = 50 FT.

JOB NUMBER 0038.33
JOHN A. LAMBIE - COUNTY ENGINEER
SURVEYED FEB. 1956 TO AUG. 1956
SURVEYED ON REQUEST OF THE CHIEF ENGINEER
COUNTY FIRE PROTECTION DISTRICTS
UNDER SEC. 79, ORD. 4099, BY LETTER
DATED NOV. 15, 1955
BEARINGS ARE BASED ON THE NORTH LINE
OF SECTION 23, T. 7 N., R. 15 W. PER C.S.B-1350.
F.B. 848-201-246
FIELD WORK BY F.C. HOWARD
OFFICE WORK BY T.H. BURNS
CHECKED BY J. AJA

NOTE:
FOR TOPOGRAPHY
SEE C.S.B-1484 &
SURVEY DIVISION
FILE MAP P. T. 154.

CSB-165-2
A1 of A2