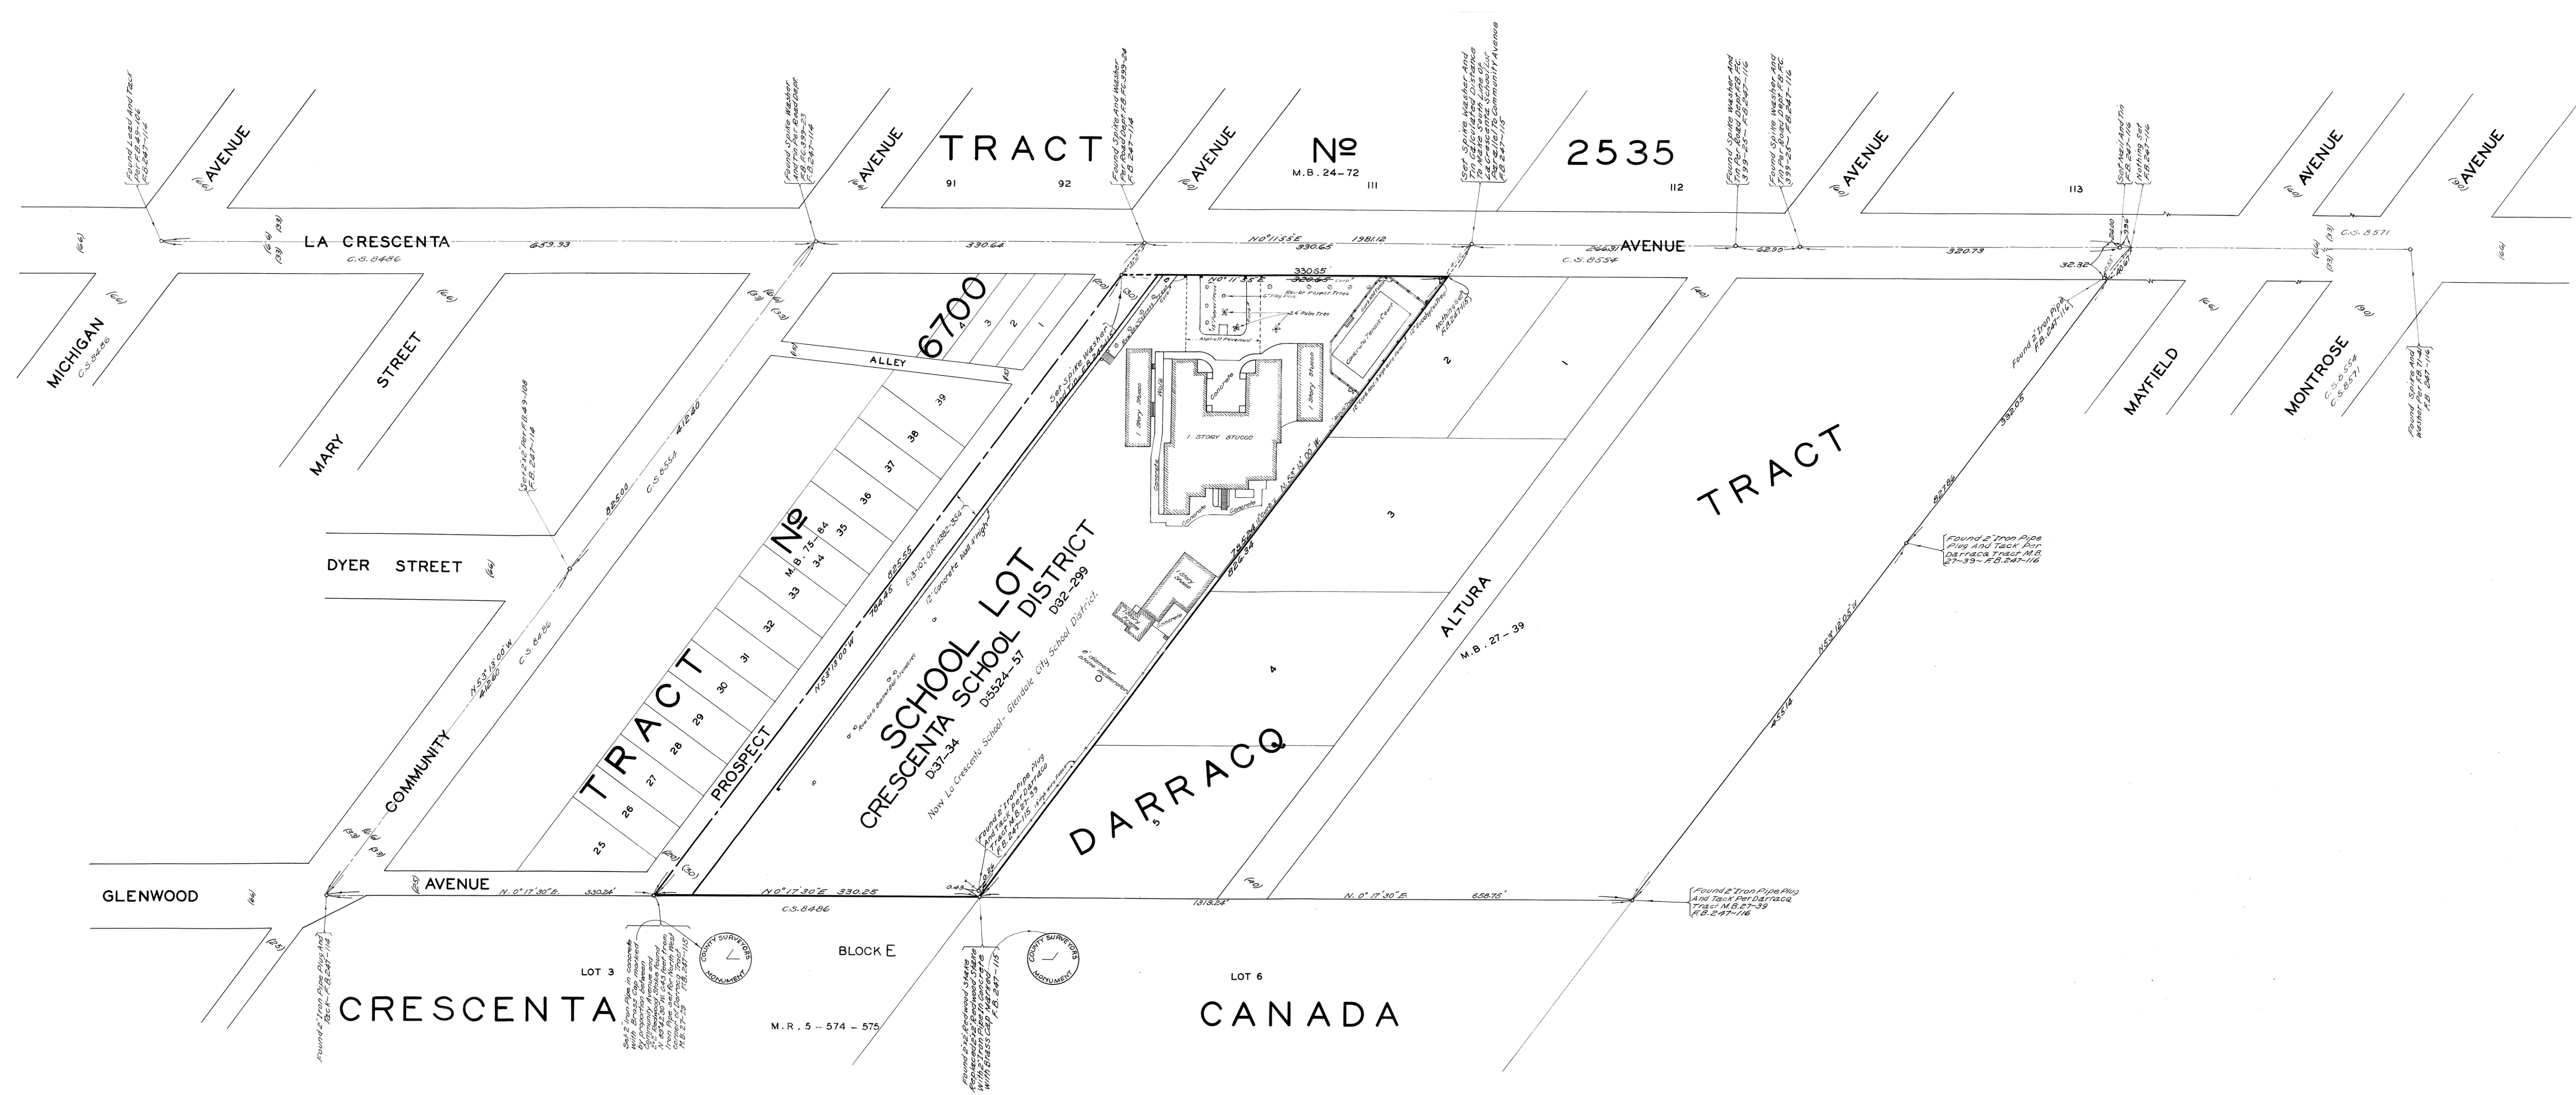


MAP OF
SCHOOL LOT
ON
LA CRESCENTA AVENUE
IN
CRESCENTA SCHOOL DISTRICT

COUNTY SURVEYORS MAP N^oB-167
SCALE - 1 INCH = 50 FT.

WORK ORDER N^o 903

J.E. ROCKHOLD - COUNTY SURVEYOR
SURVEYED MAY 1928

BEARINGS ARE BASED ON THE BEARING OF
LA CRESCENTA AVENUE PER C.S. 8554

F.B. 247 - 113 - 119

FIELD WORK BY P.T. DUNLAP
OFFICE WORK BY BERT M^oATEE
CHECKED BY IRA YOUNG
C.J. TERRY



Crescenta School Dist. annexed to Glendale City School Dist.
by order of the Board of Supervisors August 24, 1931.