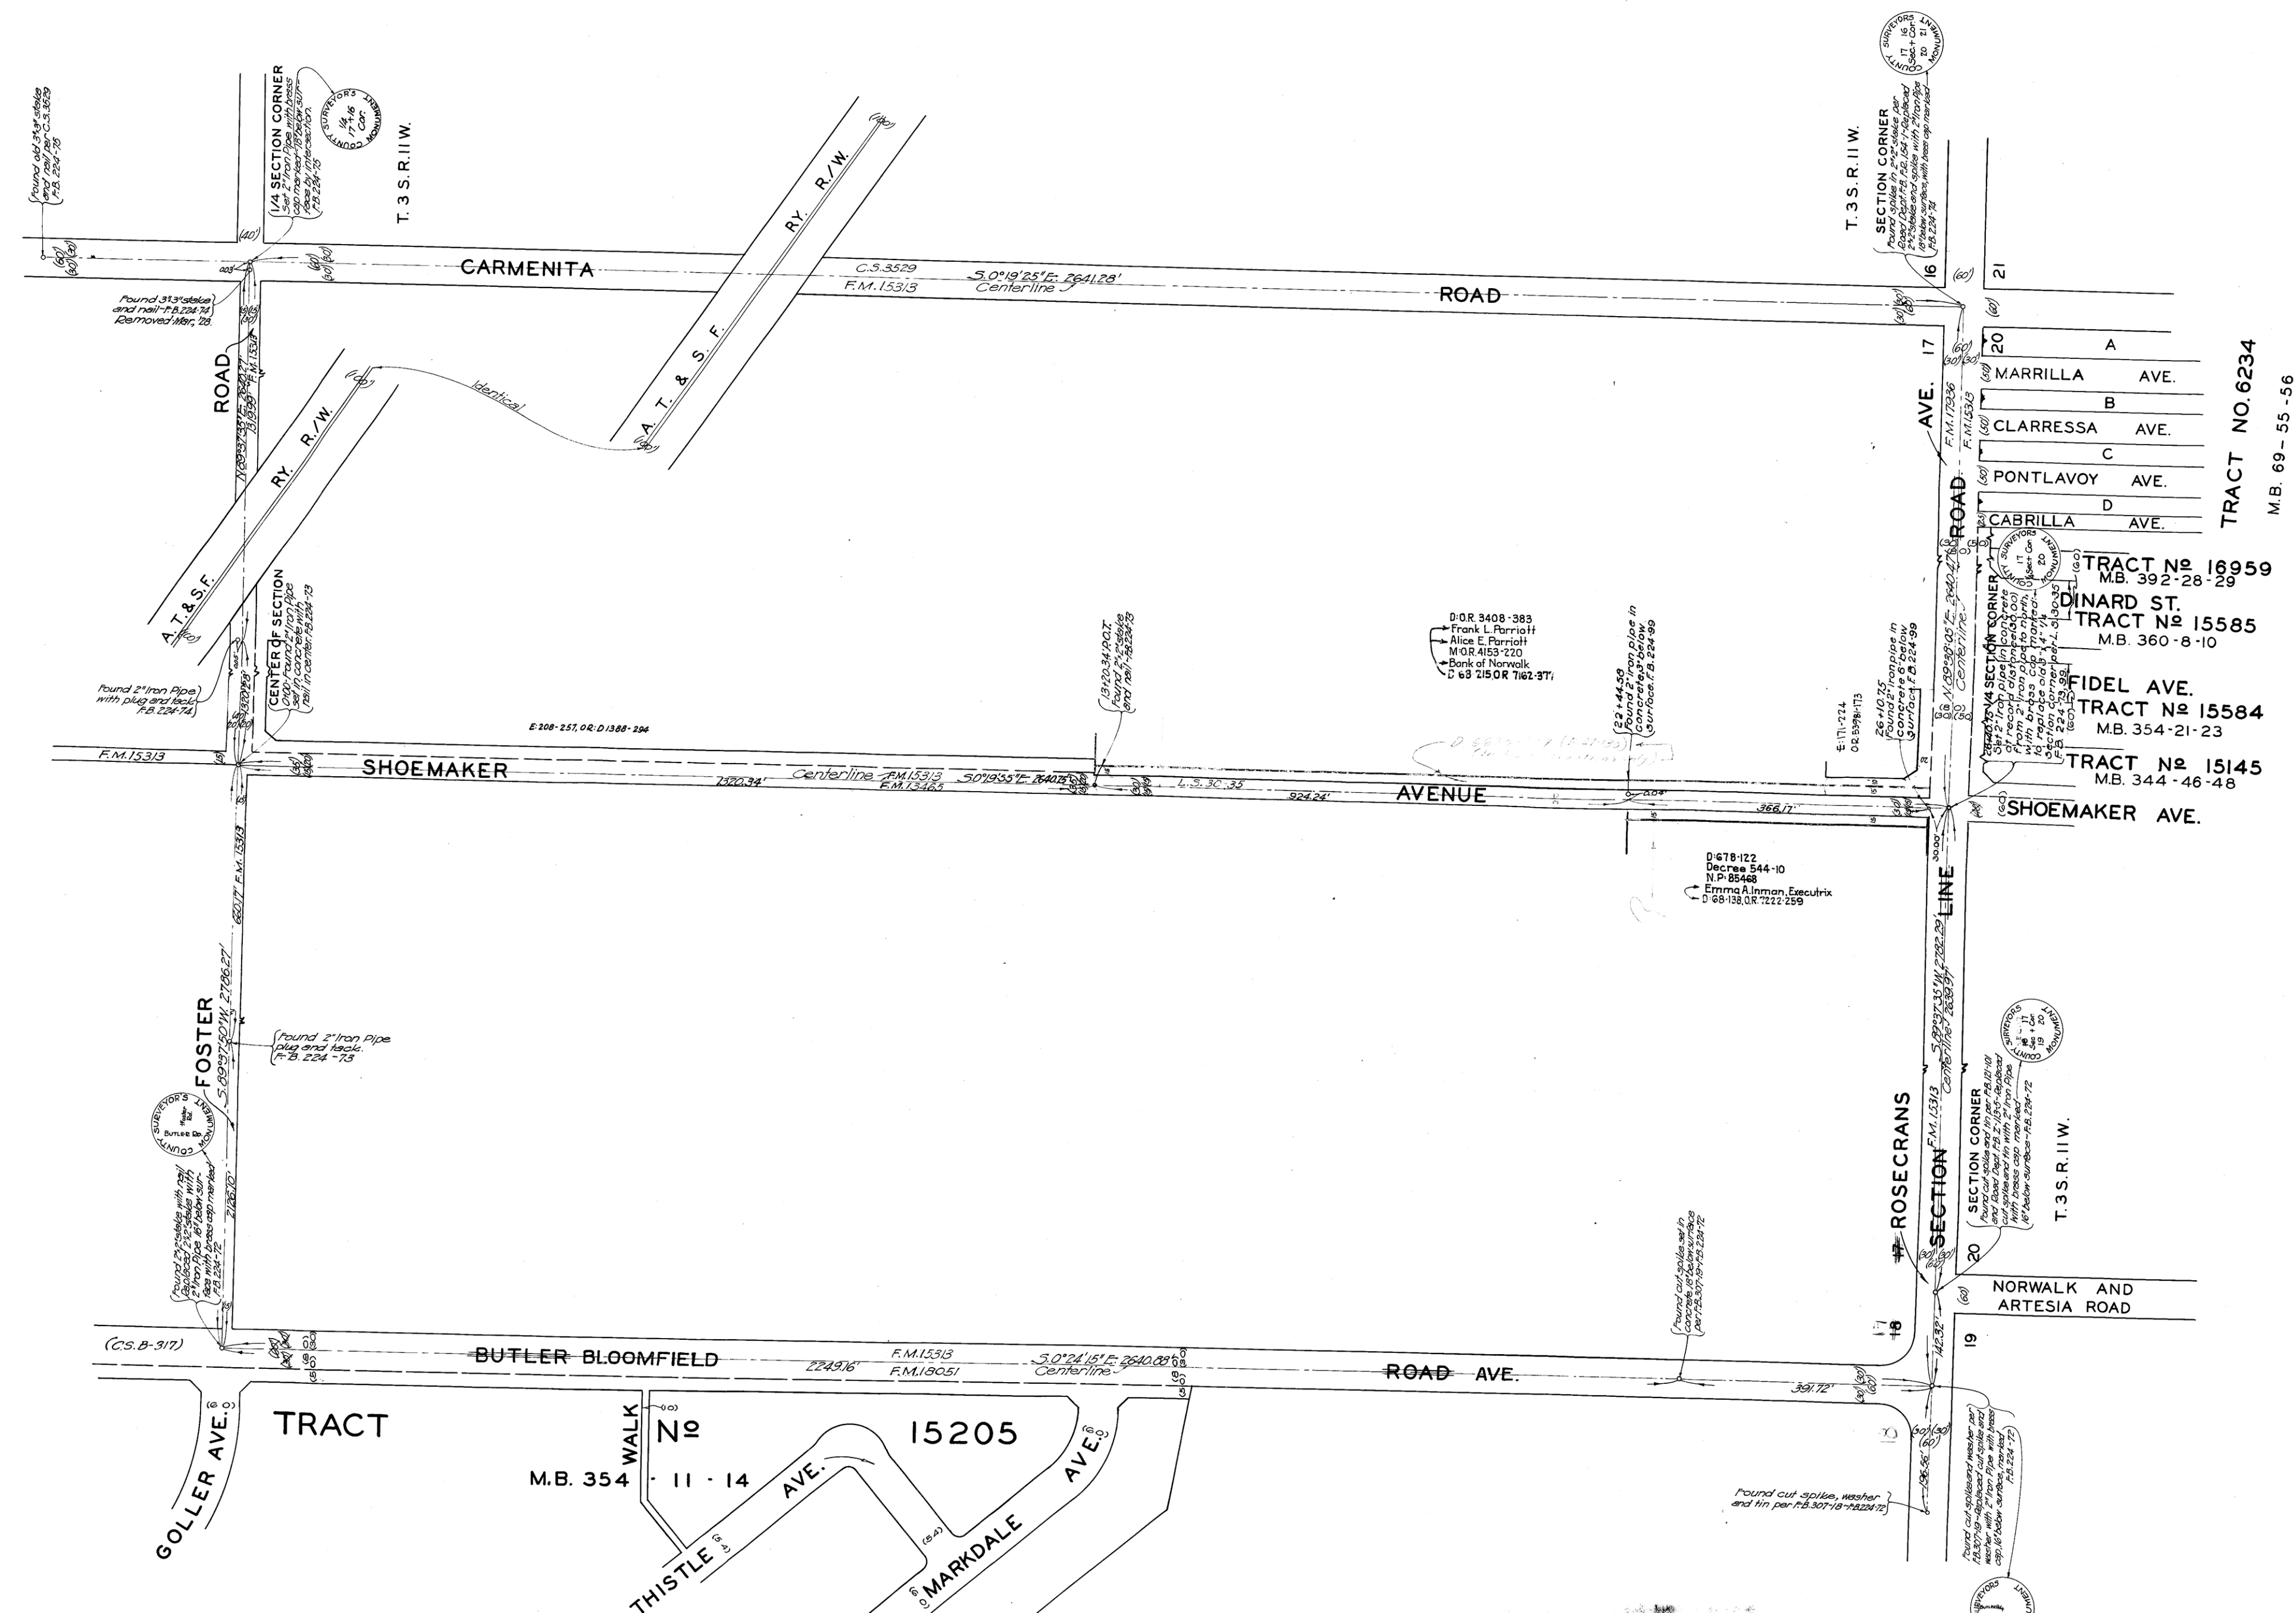


MAP OF
SHOEMAKER AVENUE
FROM
FOSTER ROAD
ROSECRANS TO AVE
SECTION LINE ROAD
COUNTY SURVEYORS MAP NO B-168
SCALE - 1 INCH = 100 FT.

WORK ORDER NO. 792
J.E. ROCKHOLD - COUNTY SURVEYOR
SURVEYED, MARCH, 1928.
SURVEYED UNDER INSTRUCTIONS OF THE
BOARD OF SUPERVISORS PER ORDER DATED
JAN., 30, 1928.
BEARINGS ARE BASED ON THE BEARING OF
BUTLER ROAD PER C.S. 8051
F.B. 224 - 71 - 75
FIELD WORK BY.....R.B. STEELE
OFFICE WORK BY.....B. MCATEE
CHECKED BY.....R.W. STEWART

Sheet 33
34
Tract No 16959, M.B. 392-28-29 ~ Tract No 15585, M.B. 360-8-10
" " 15584, " " 354-21-23 ~ " " 15145, M.B. 344-46-48