


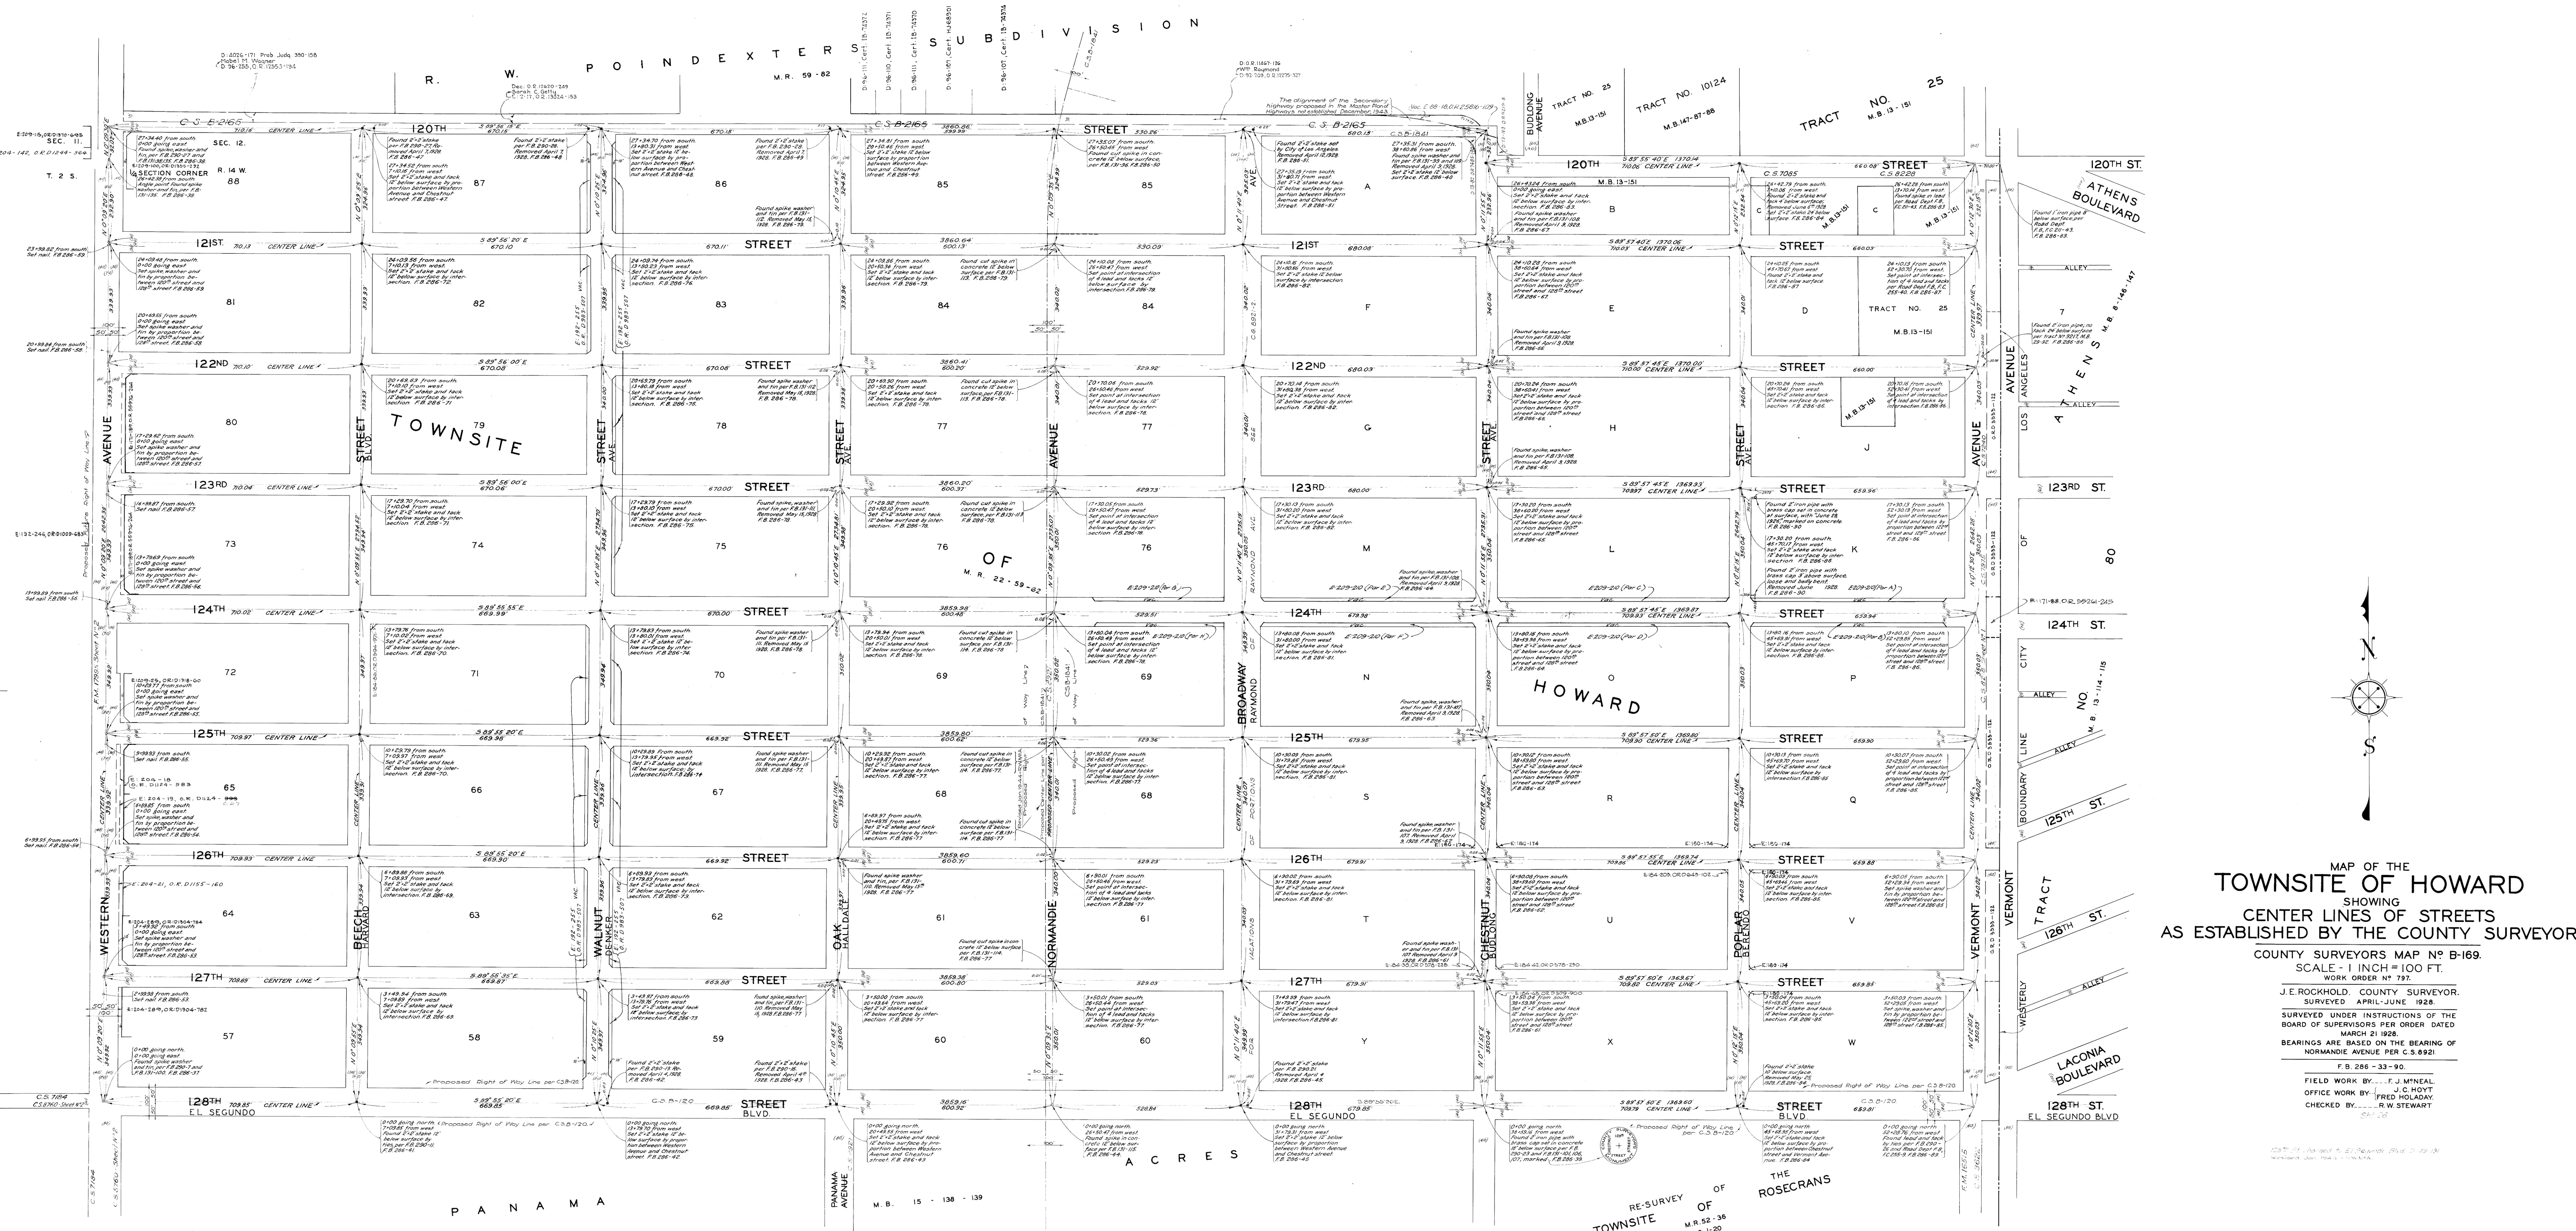

MAP OF THE
TOWNSITE OF HOWARD
SHOWING
CENTER LINES OF STREETS
AS ESTABLISHED BY THE COUNTY SURVEYOR

COUNTY SURVEYORS MAP NO. B-169.
SCALE - 1 INCH = 100 FT.
WORK ORDER NO. 797.

J.E. ROCKHOLD, COUNTY SURVEYOR.
SURVEYED APRIL-JUNE 1928.

SURVEYED UNDER INSTRUCTIONS OF THE
BOARD OF SUPERVISORS PER ORDER DATED
MARCH 21 1928.

BEARINGS ARE BASED ON THE BEARING OF
NORMANDIE AVENUE PER C.S. 6921.

F.B. 286 - 33 - 90.

FIELD WORK BY... F.J. McNEAL.
OFFICE WORK BY... J.C. HOYT.
CHECKED BY... R.W. STEWART.