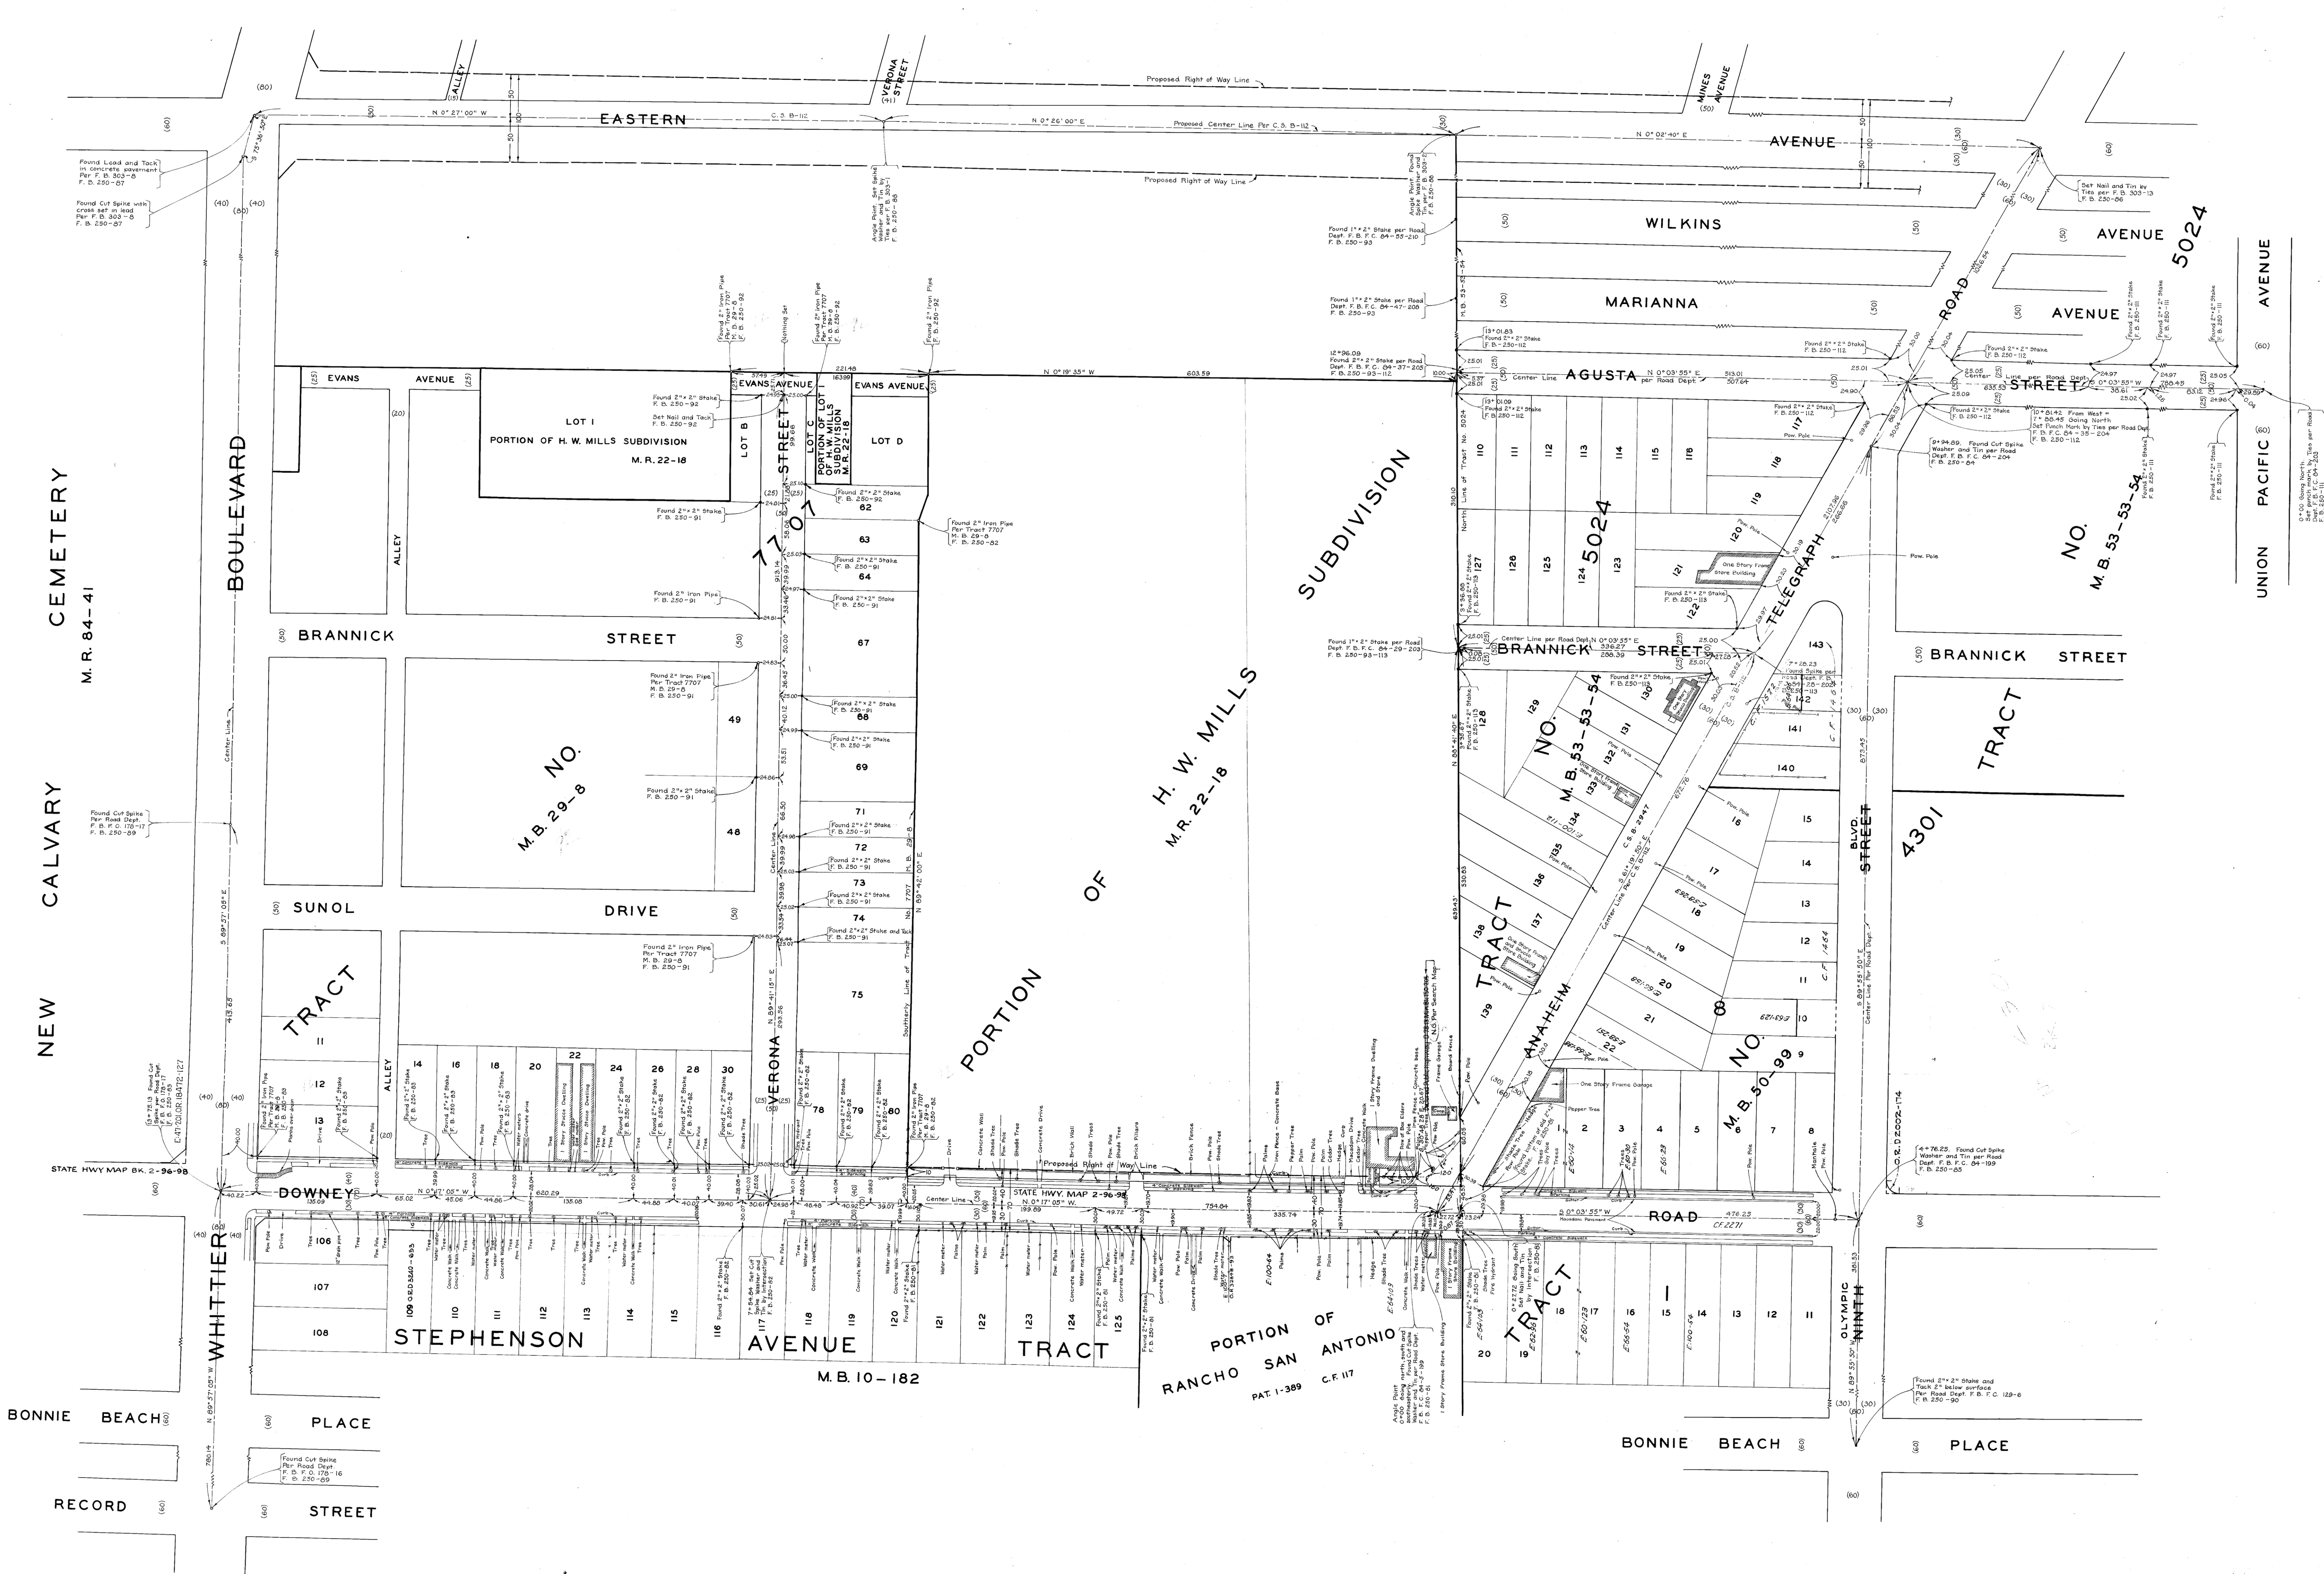


MAP OF
DOWNEY ROAD
FROM WHITTIER BOULEVARD TO NINTH STREET
AND
ANAHEIM - TELEGRAPH ROAD
FROM DOWNEY ROAD TO NINTH STREET

COUNTY SURVEYORS MAP NO B-175
SCALE - 1 INCH = 50 FT.

ACQUISITION AND IMPROVEMENT DISTRICT NO 209
WORK ORDER NO 4209

J.E. ROCKHOLD - COUNTY SURVEYOR
SURVEYED MAY 1928

SURVEYED UNDER INSTRUCTIONS OF THE
BOARD OF SUPERVISORS PER ORDER DATED
APRIL 23 1928

BEARINGS ARE BASED ON THE BEARING OF
ANAHEIM - TELEGRAPH ROAD PER C.S.B-112

F.B. 250-77-116

FIELD WORK BY R.W. ATKINS
OFFICE WORK BY M.D. DARLING
CHECKED BY C.J. TERRY

For Santa Ana Freeway see F.M. 20011-1-2