
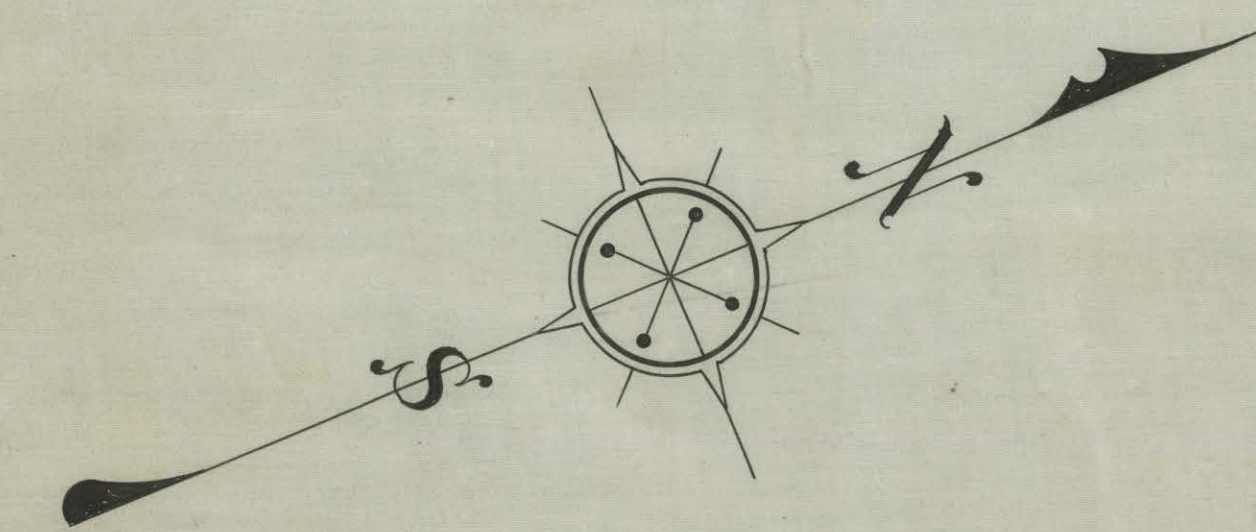


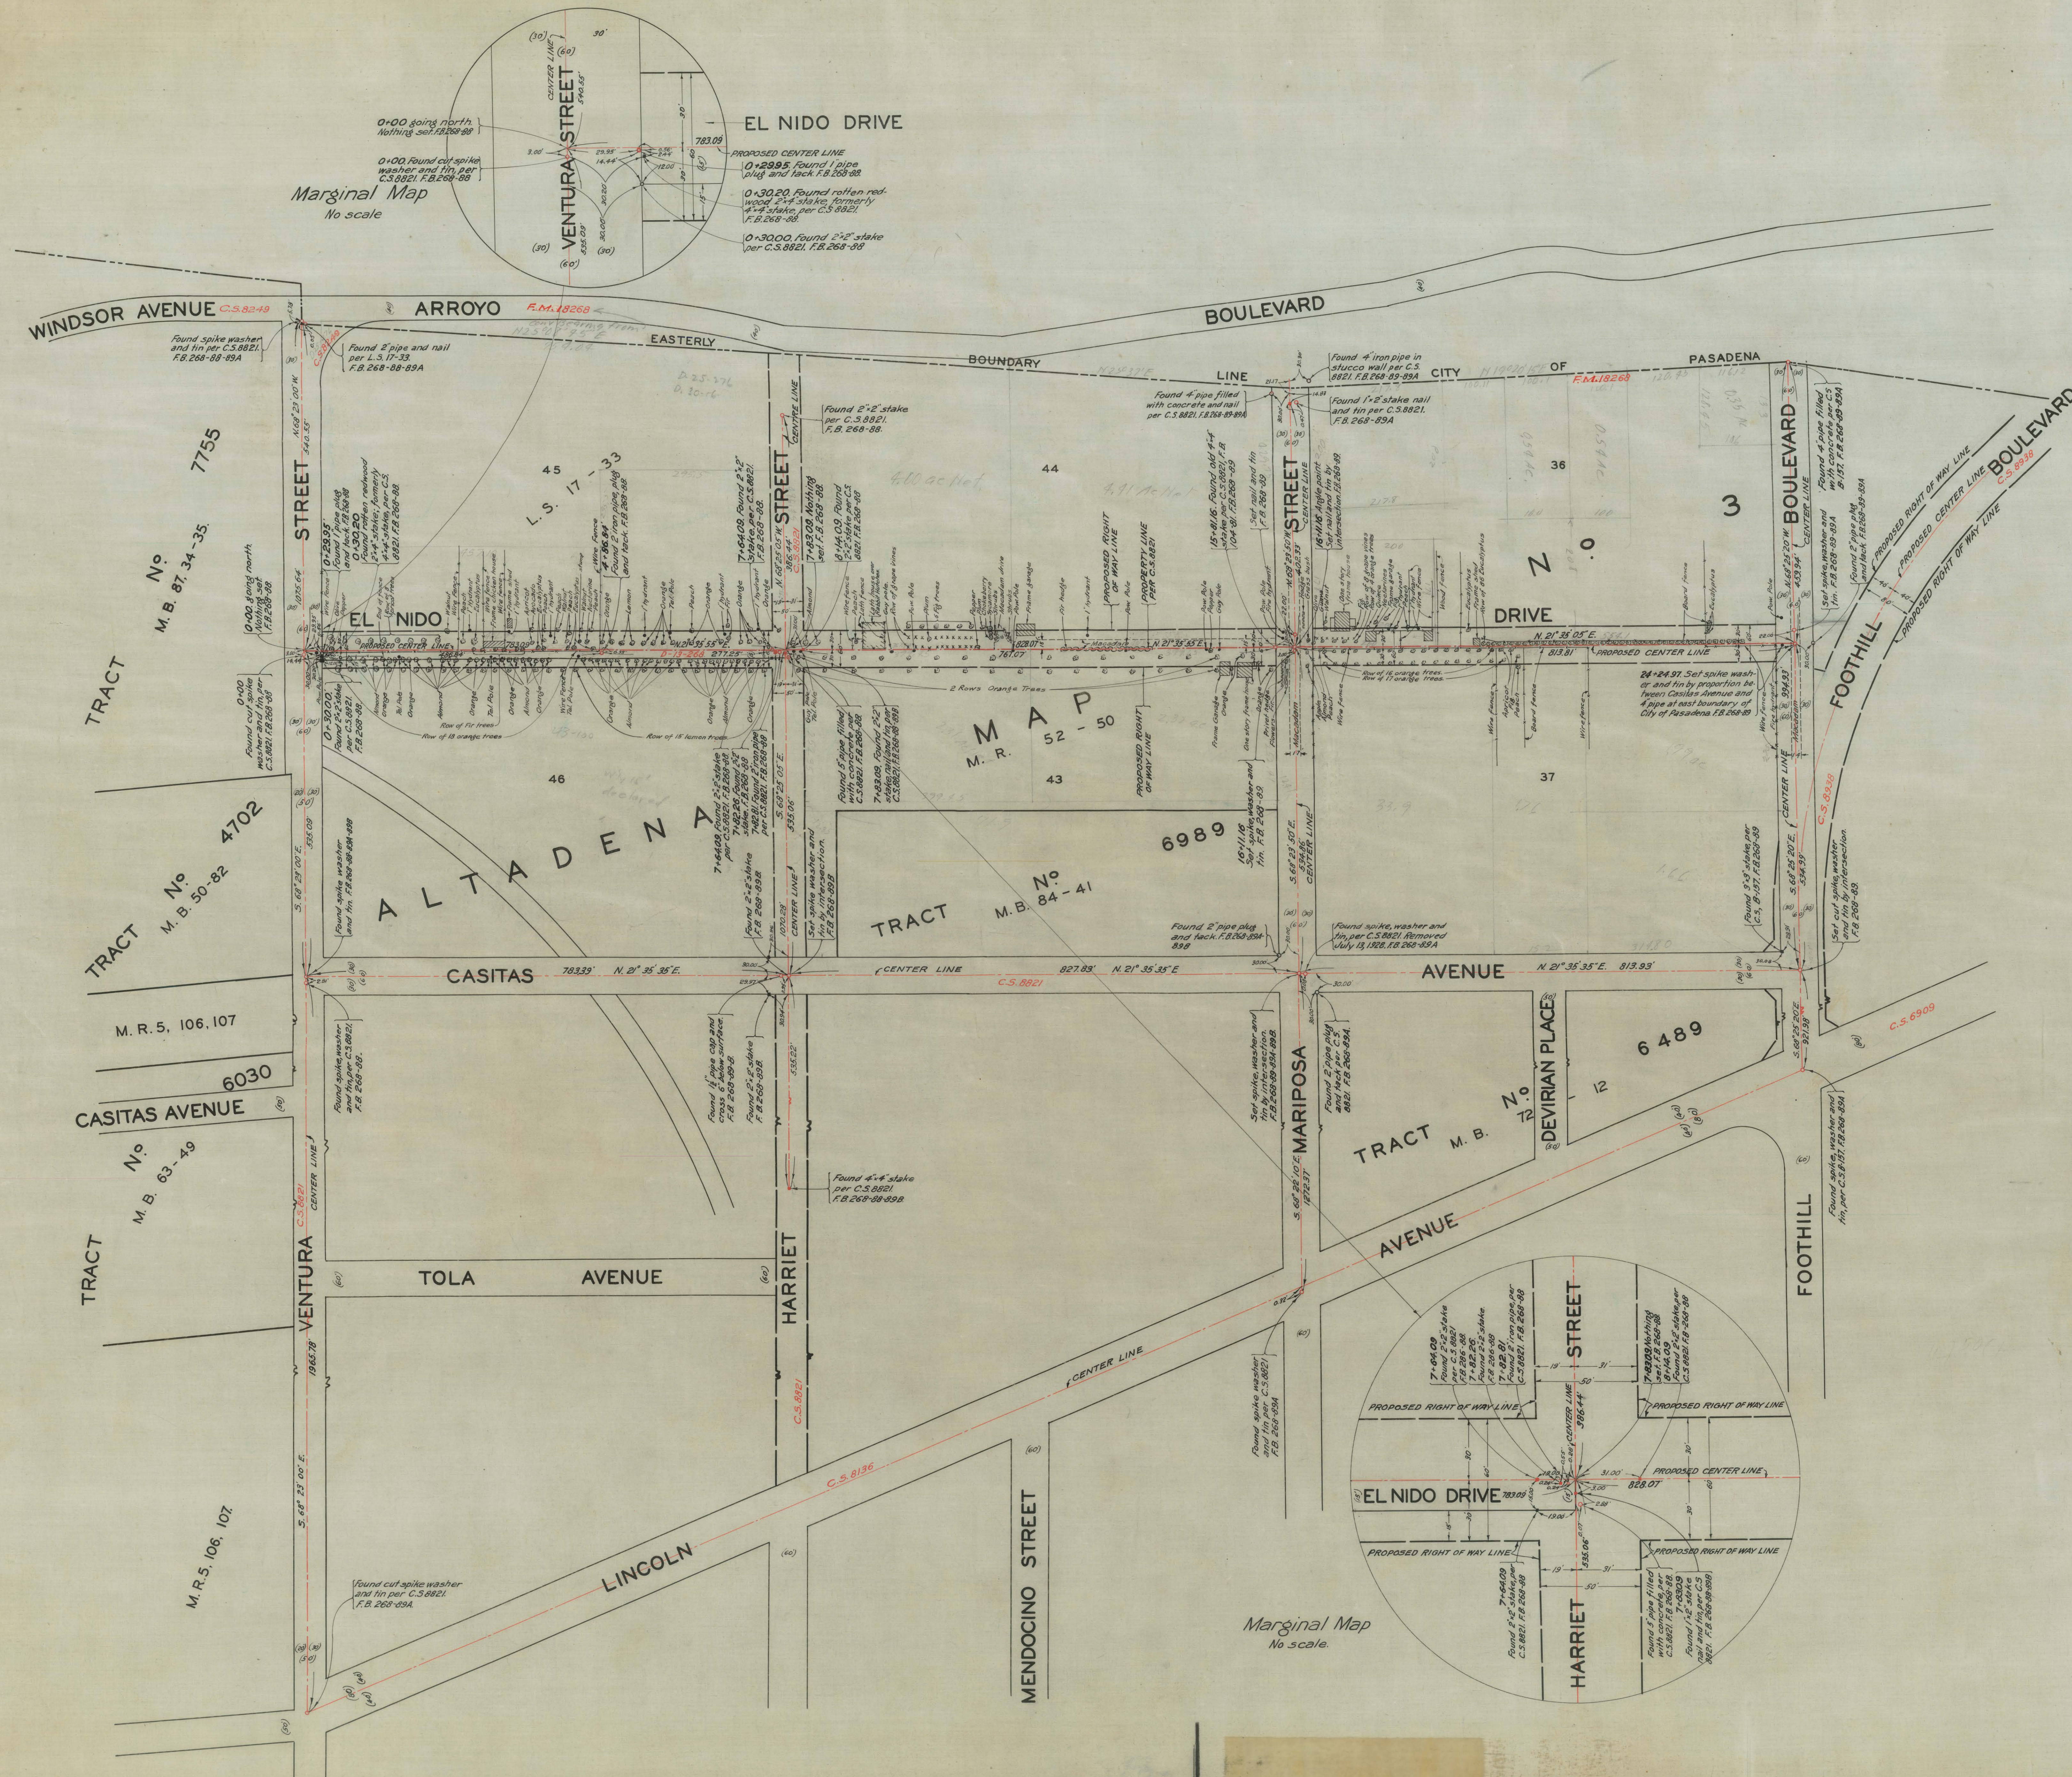

MAP OF
EL NIDO DRIVE
FROM
VENTURA STREET
TO
FOOTHILL BOULEVARD
COUNTY SURVEYORS MAP NO B-188
SCALE - 1 INCH = 100 FT.

ACQUISITION AND IMPROVEMENT DISTRICT NO 221
WORK ORDER NO 4221

J.E. ROCKHOLD - COUNTY SURVEYOR
SURVEYED JULY 1928

SURVEYED UNDER INSTRUCTIONS OF THE
BOARD OF SUPERVISORS PER ORDER DATED
JUNE 25 1928

BEARINGS ARE BASED ON THE BEARING OF
HARRIET STREET PER C.S. 8021

F.B. 268 - 86 - 98

FIELD WORK BY L.D. MOORE
OFFICE WORK BY J.C. HOYT

CHECKED BY R.W. STEWART
R.W. McALLISTER

Sheet 50

THIS MAP C.S. B-188 SUPERCEDED BY C.S. B-313