


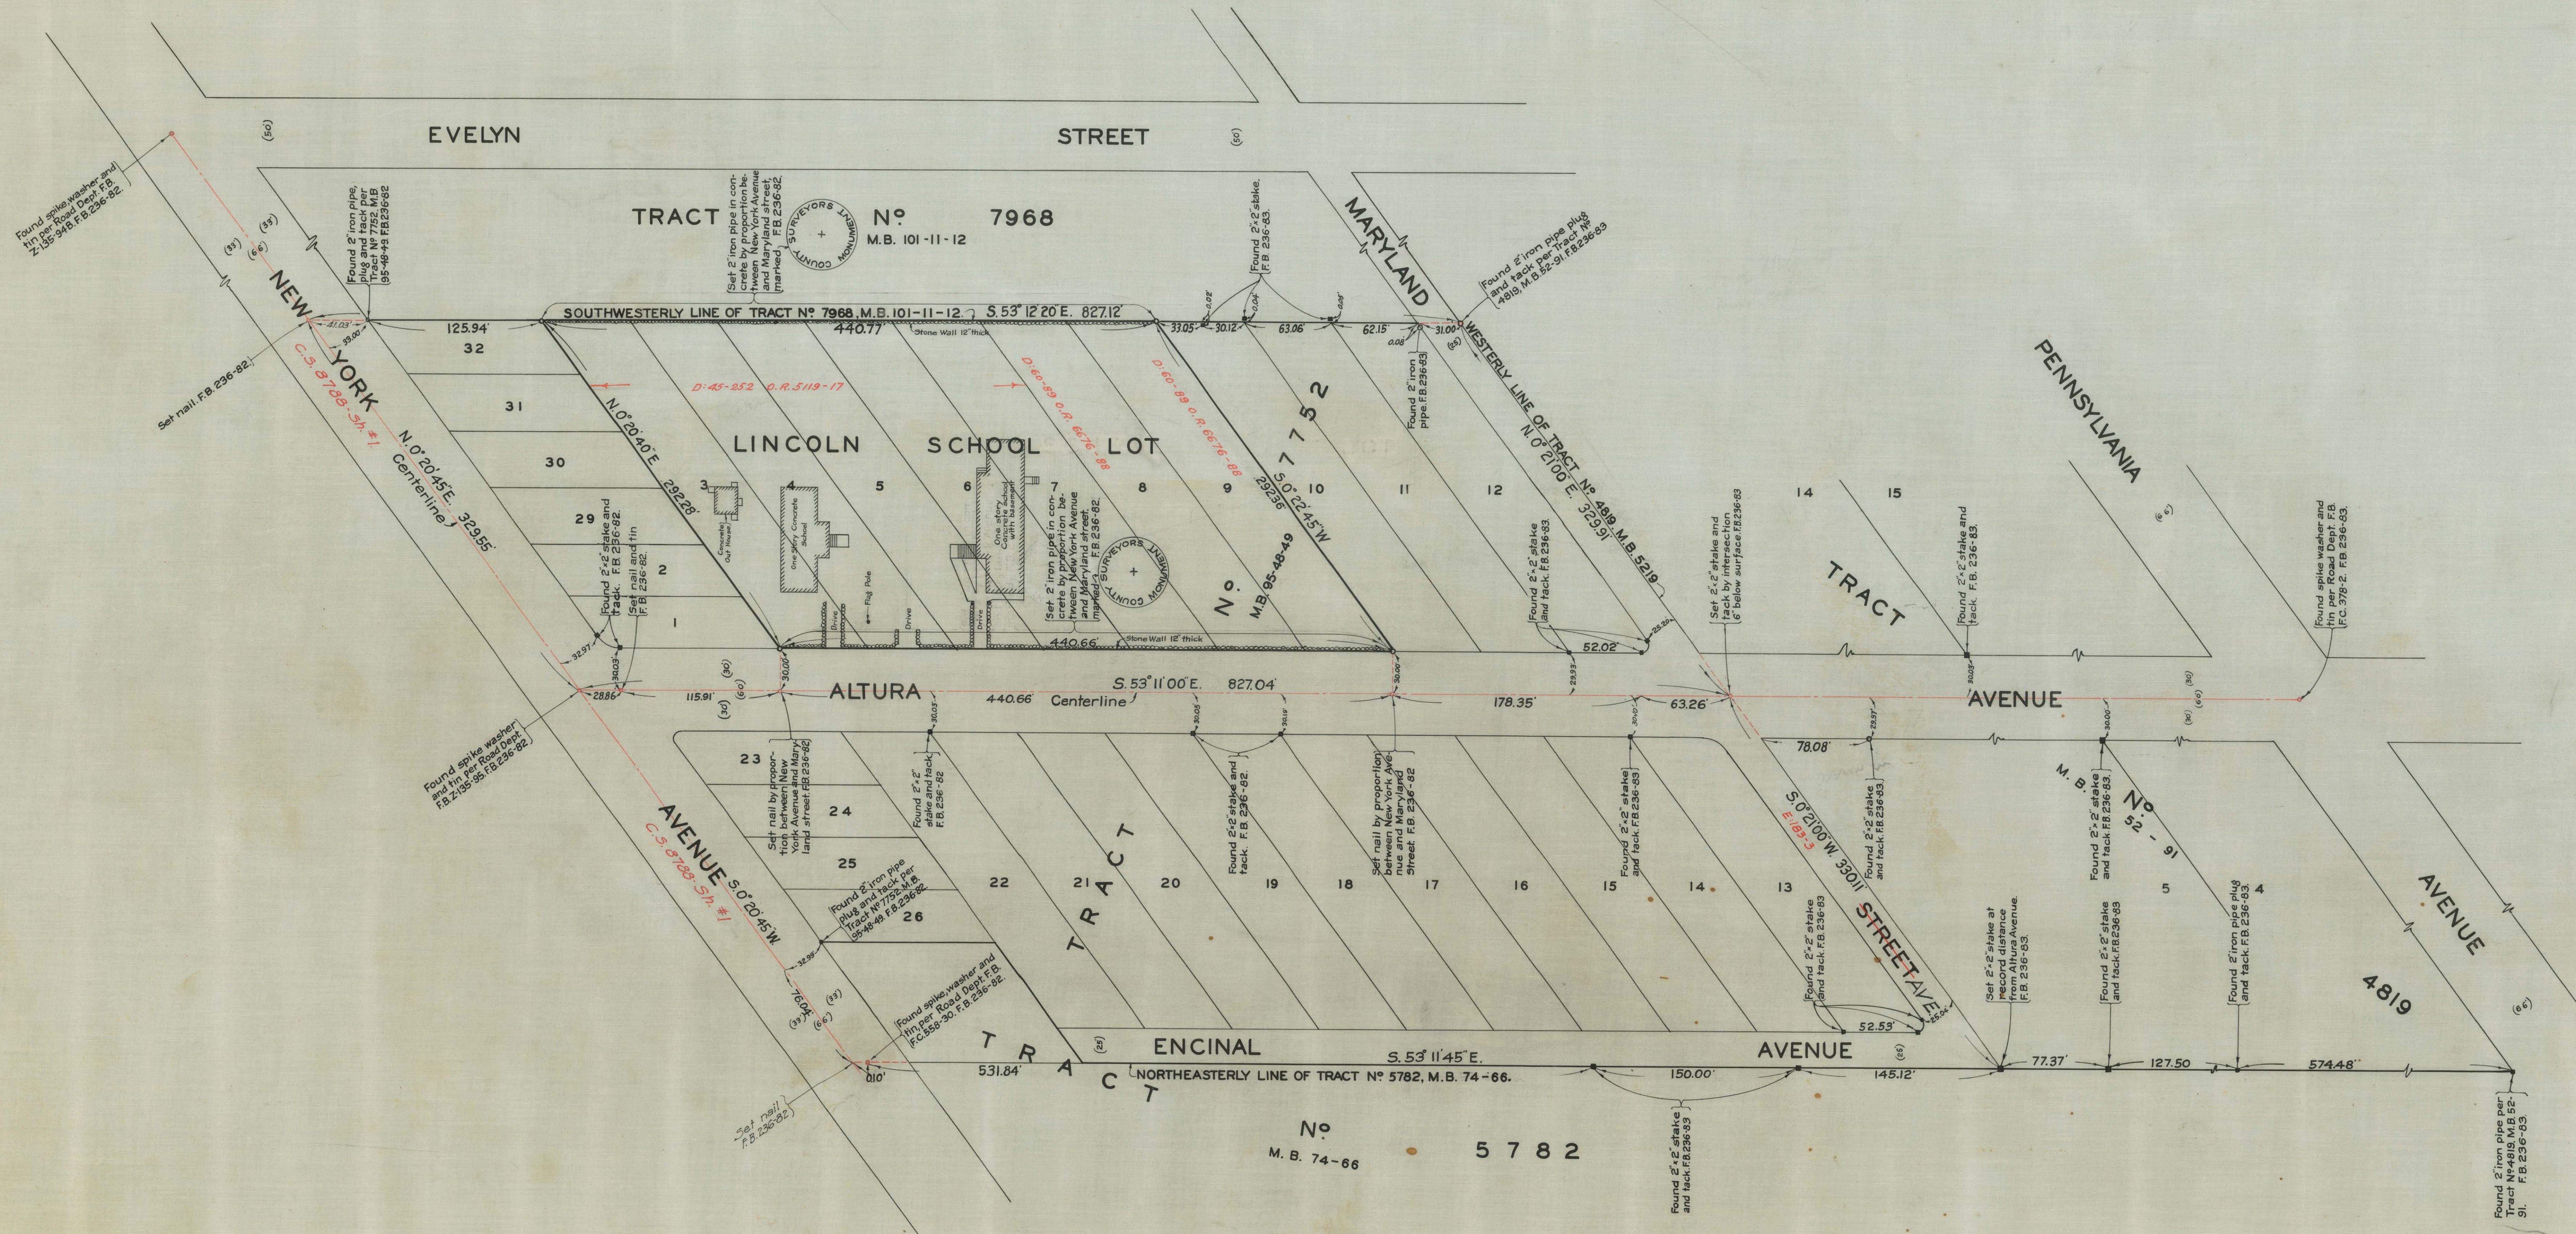

MAP OF
SCHOOL LOT
ON
ALTURA AVENUE
IN
CRESCENTA SCHOOL DISTRICT
COUNTY SURVEYORS MAP N° B-196
SCALE - 1 INCH = 50 FT.
WORK ORDER N° 912
J.E. ROCKHOLD COUNTY SURVEYOR
SURVEYED AUGUST 1928
BEARINGS ARE BASED ON THE BEARING OF
NEW YORK AVENUE PER C.S. 8788 SHEET N° 1
F.B. 236 - 81 - 84
FIELD WORK BY F.J. McNEAL
OFFICE WORK BY FRED HOLADAY
CHECKED BY R.W. STEWART

*Crescenta School Dist. annexed to Glendale City School Dist. by order of
the Board of Supervisors, August 24, 1931.*

CSB-196
A1 of 48