

3025.93  
of 100  
L.B. 4-7-16

SHEET 1 OF 6 SHEETS  
COUNTY SURVEYORS MAP NO. B-300

LOCATION OVER WHICH THIS PROFILE  
WAS TAKEN ABANDONED. FOR LATER  
SURVEY OF ADOPTED LOCATION BY  
L.A. COUNTY ROAD DEPT. SEE. F.M. 11297

### PROFILE OF KENTUCKY SPRINGS ROAD FROM ALISO CANYON ROAD TO VINCENT

COUNTY SURVEYORS MAP NRB-300  
SHEET 6 OF 6 SHEETS  
SCALE: HORIZONTAL 1 INCH = 80 FT.  
VERTICAL 1 INCH = 8 FT.


WORK ORDER NO. 716  
J.E. ROCKHOLD - COUNTY SURVEYOR  
SURVEYED JULY 1928

SURVEYED UNDER INSTRUCTIONS OF THE  
BOARD OF SUPERVISORS PER ORDER DATED  
MARCH 15 1928

L.B. 451 - 84-110  
FIELD WORK BY C.E. BRUNTY  
OFFICE WORK BY R.A. SEEBEE  
CHECKED BY G.A. CROWL  
A.A. ROESER

FOR ALIGNMENT SEE C.S. B-300 SHEET 3


DATUM  
ELEVATIONS SHOWN HEREON ARE BASED  
ON THE U.S.G.S. BULLETIN 760 ELEVATION  
OF U.S.G.S. B.M. 3219 B 1902-40' (U.S. 417)

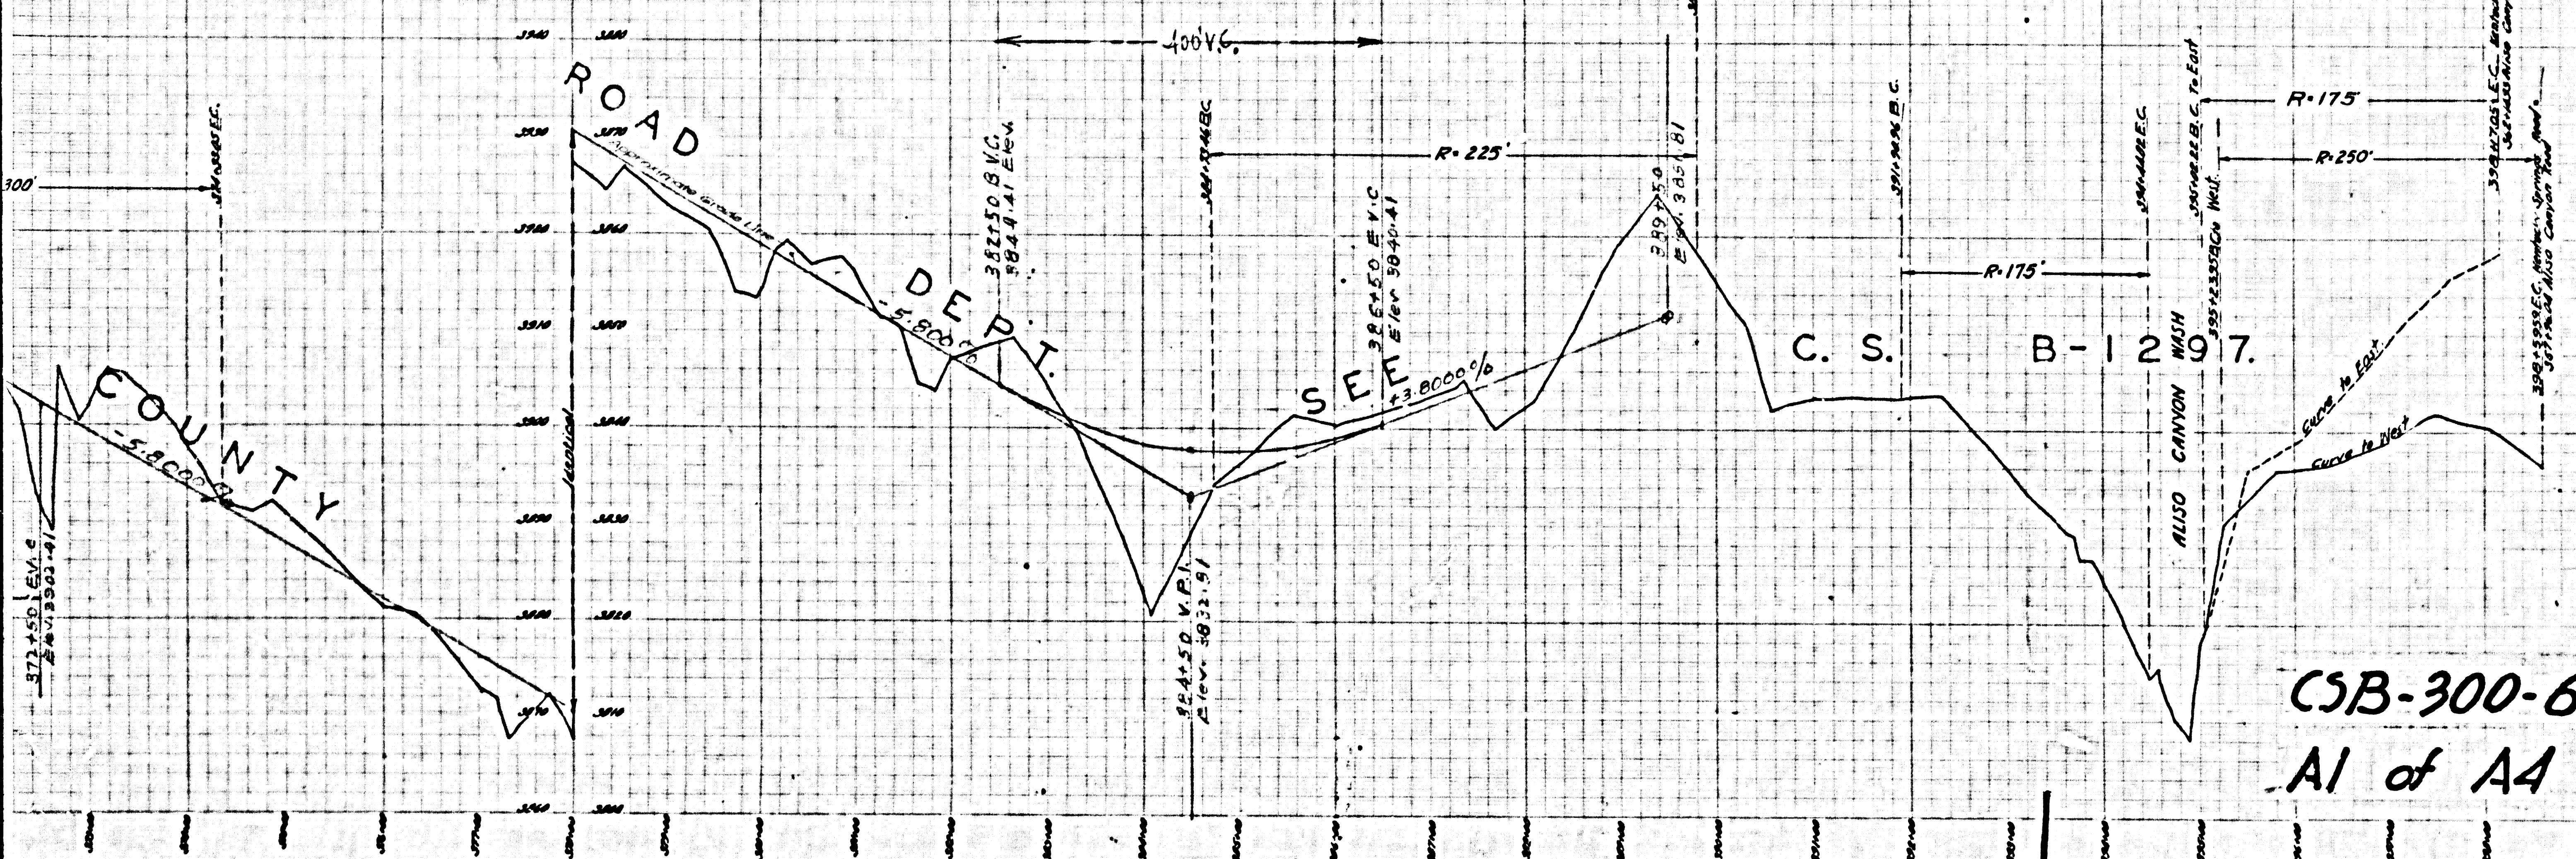

CSB-300-6  
A1 of A4

SHEET 6 OF 6 SHEETS  
COUNTY SURVEYORS MAP NO. B-300


B.M. No 34  
3925.93  
Tide gauge and rim at base of big rock  
471.1 Elev. 54.37125 L. B. 471.16

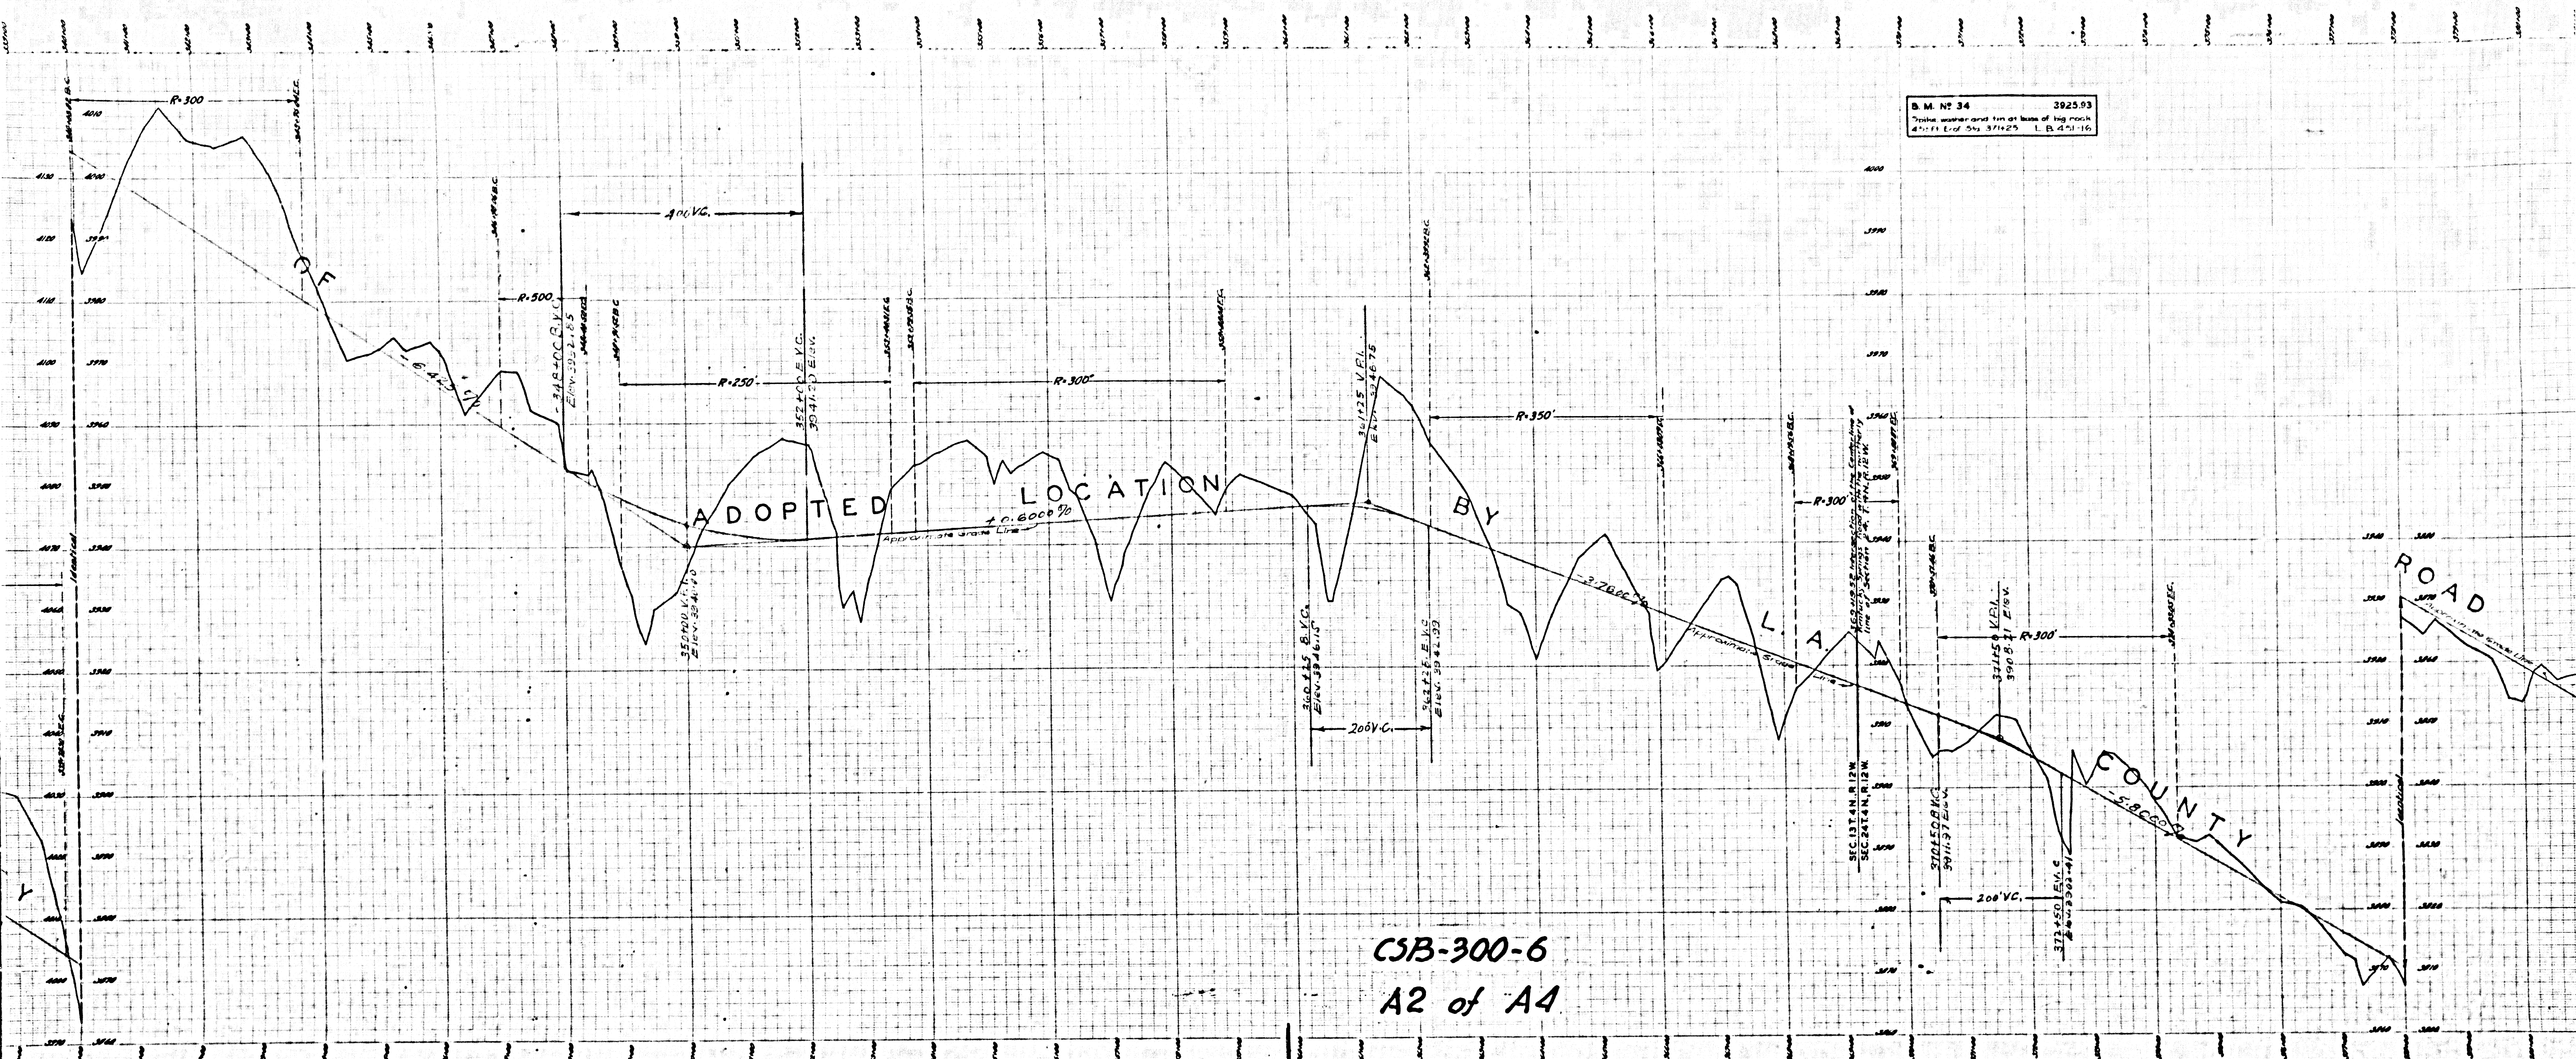


ADOPTED LOCATION BY L.A. COUNTY

CSB-300-6  
A2 of A4

B.M. No 31 ELEV. 4097.10  
Cape water and 1/2 in ridge of rock  
40 ft E of Pole No 30 L.R. 40-41

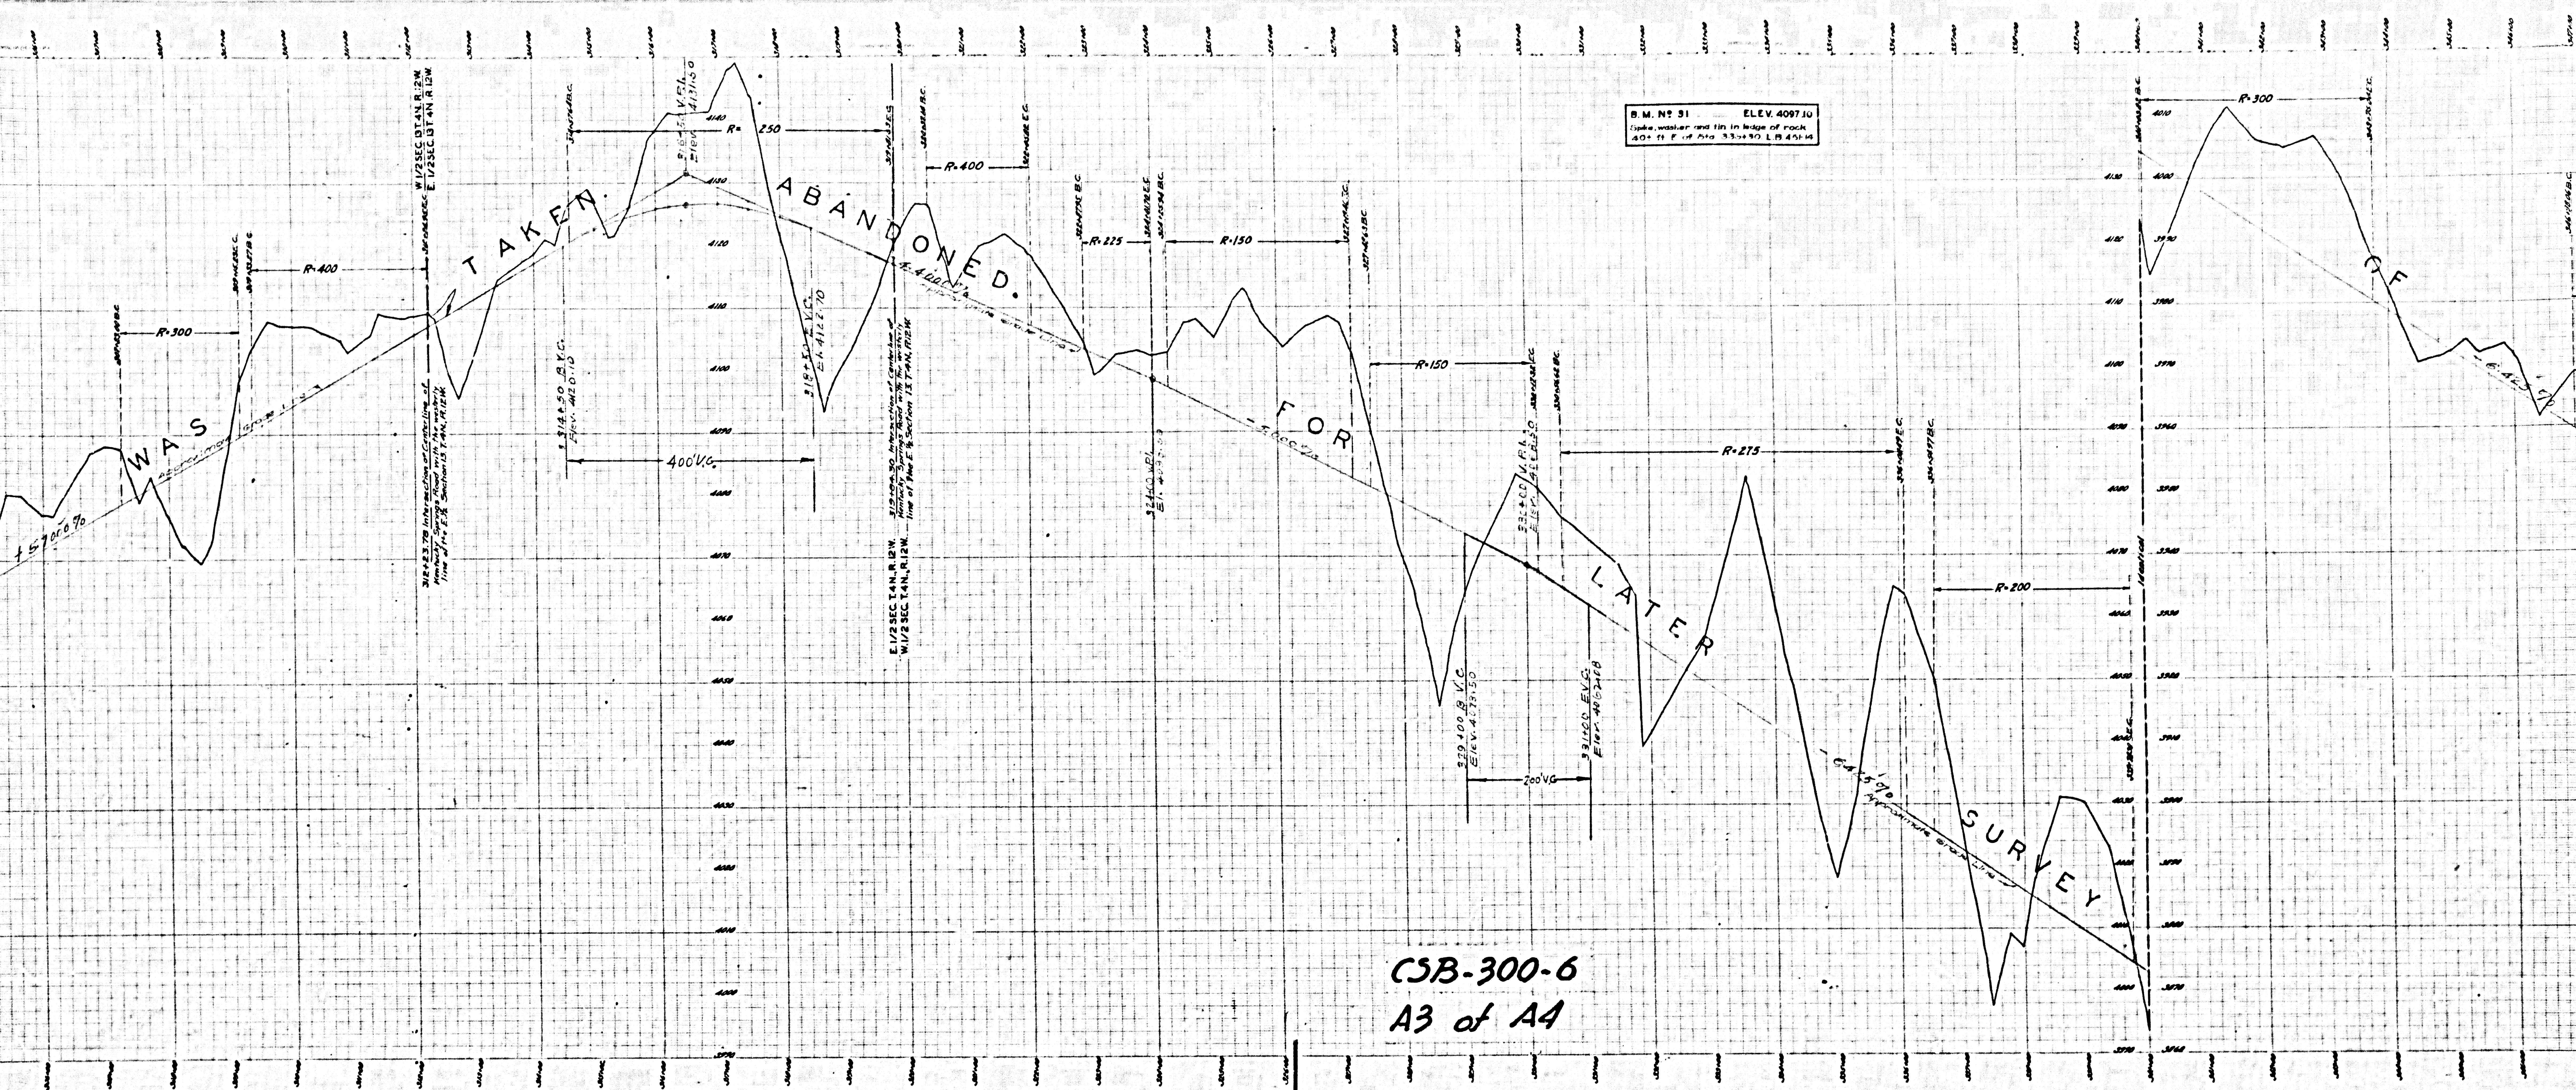

CSB-300-6  
A3 of A4

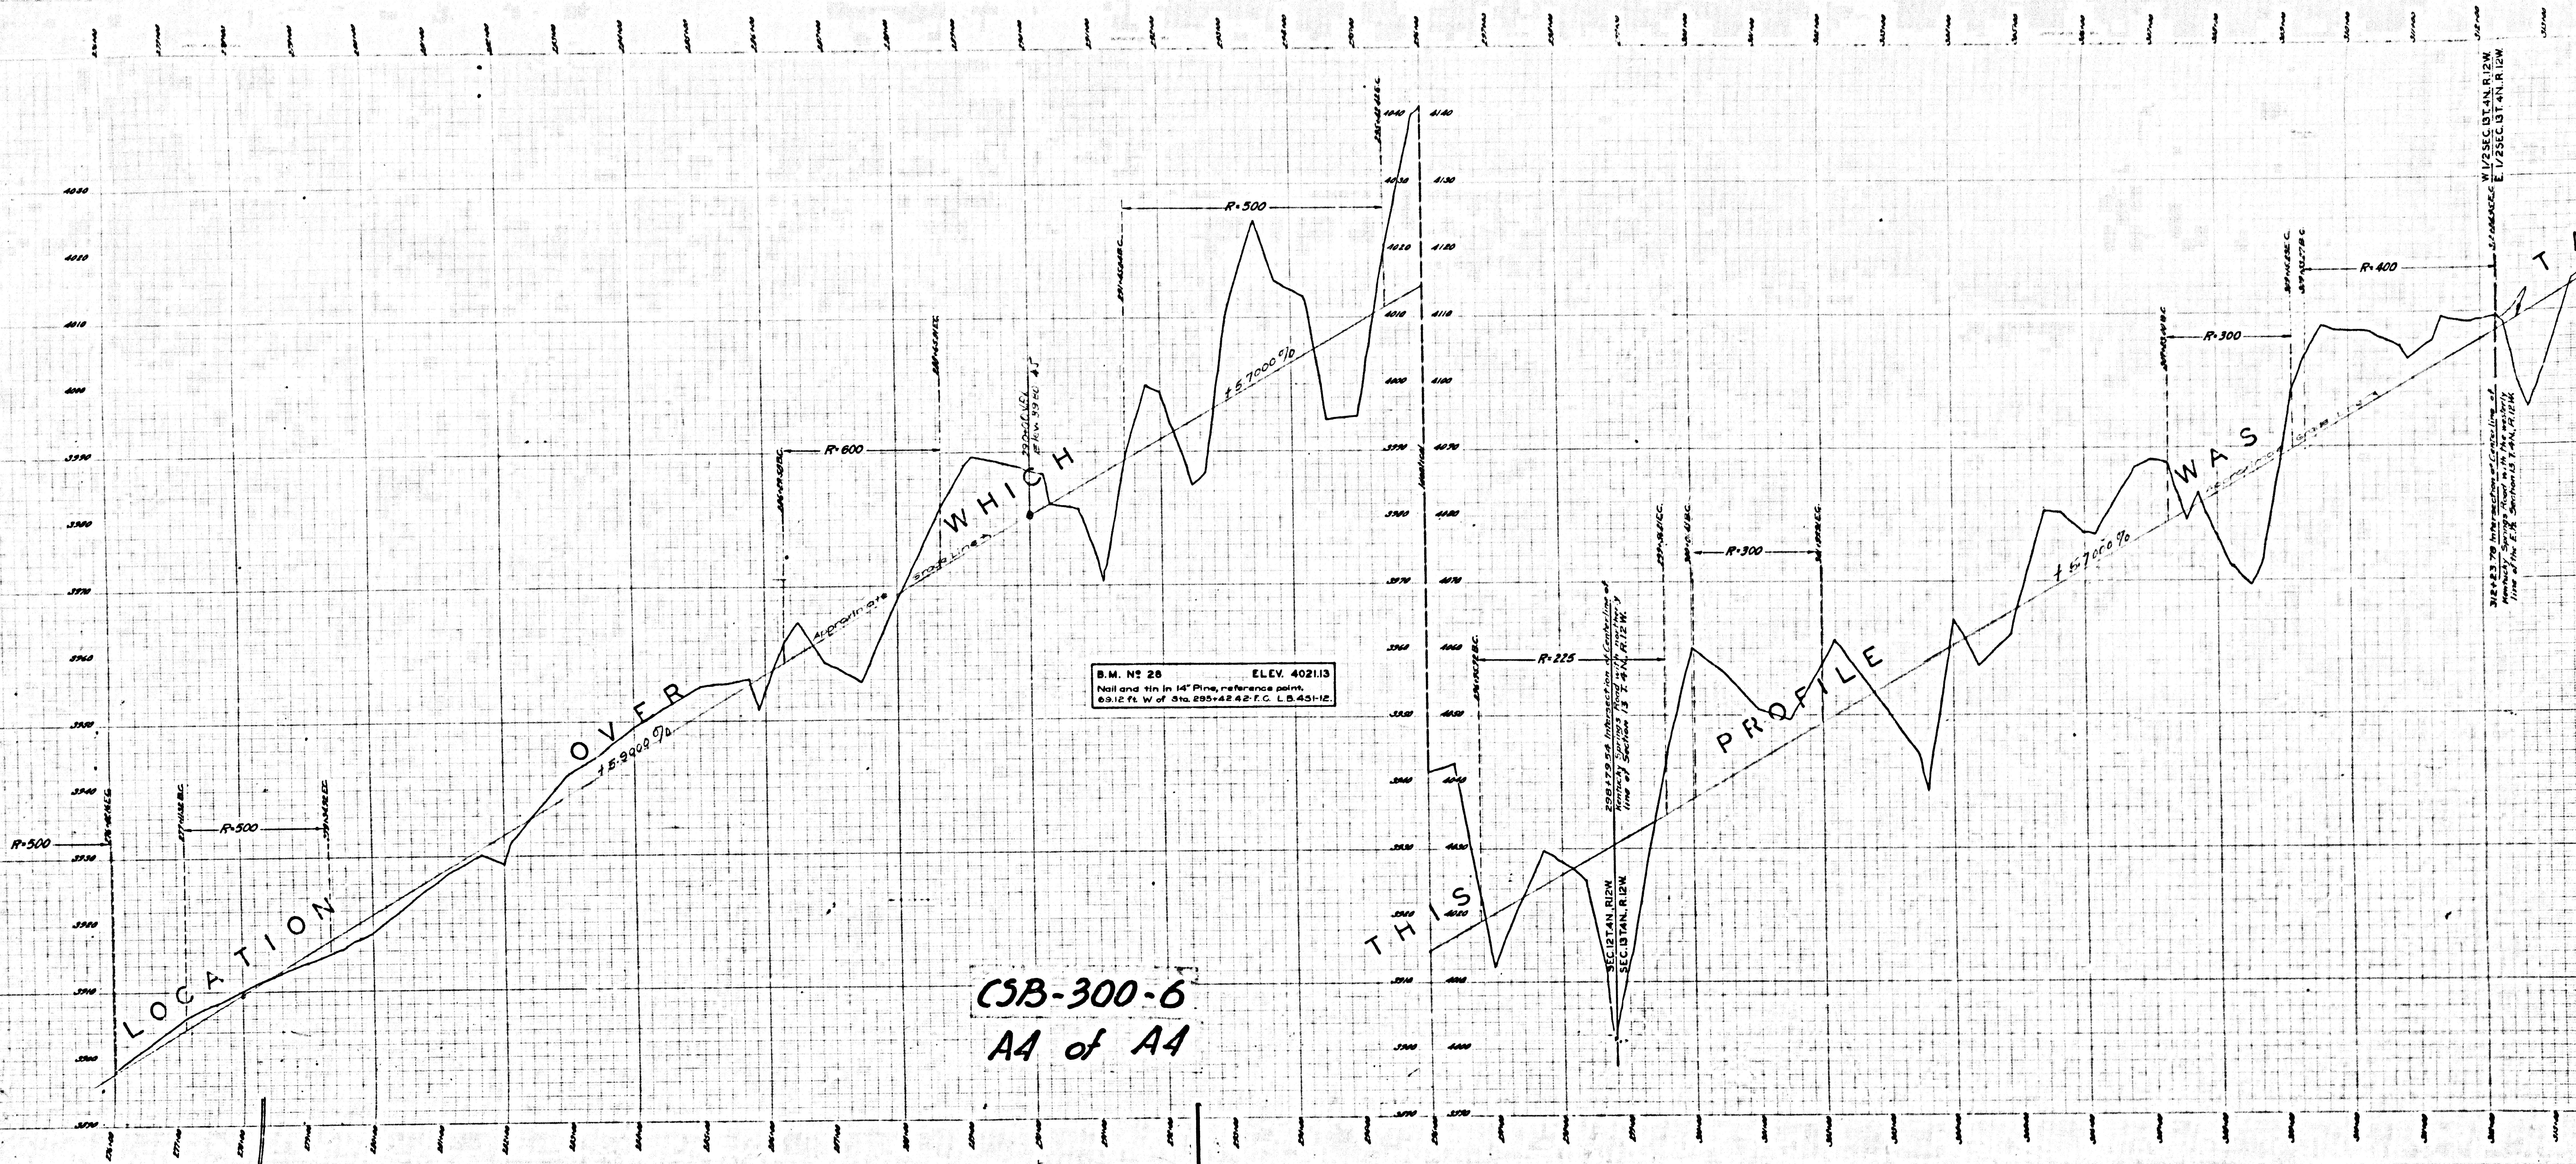

CSB-300-6  
A4 of A4