


THIS MAP SUPERSEDED BY C.S.B-379-SHEET 3.



MAP OF  
STATE STREET  
FROM  
RAILROAD AVENUE  
TO  
HAYES AVENUE  
COUNTY SURVEYORS MAP NO.B-309  
SCALE - 1 INCH = 100 FT.

WORK ORDER NO. 907  
J.E. ROCKHOLD - COUNTY SURVEYOR  
SURVEYED SEPT. 11, 1928  
SURVEYED UNDER INSTRUCTIONS OF THE  
BOARD OF SUPERVISORS PER ORDER DATED  
JULY 23, 1928  
BEARINGS ARE BASED ON THE BEARING OF  
STATE STREET PER TRACT 2600 M.B. 26-89  
F.B. 288 - 53-73  
FIELD WORK BY F.J.M. NEAL  
OFFICE WORK BY J.C. HOYT  
CHECKED BY R.W. STEWART

C.S.B - 309  
A1 of A2

THIS MAP - C.S.B-309 - SUPERCEDED BY C.S.B-379-SHT.3.