


COUNTY SURVEYOR MAP NO. B-334

COUNTY SURVEYOR MAP NO. B-334

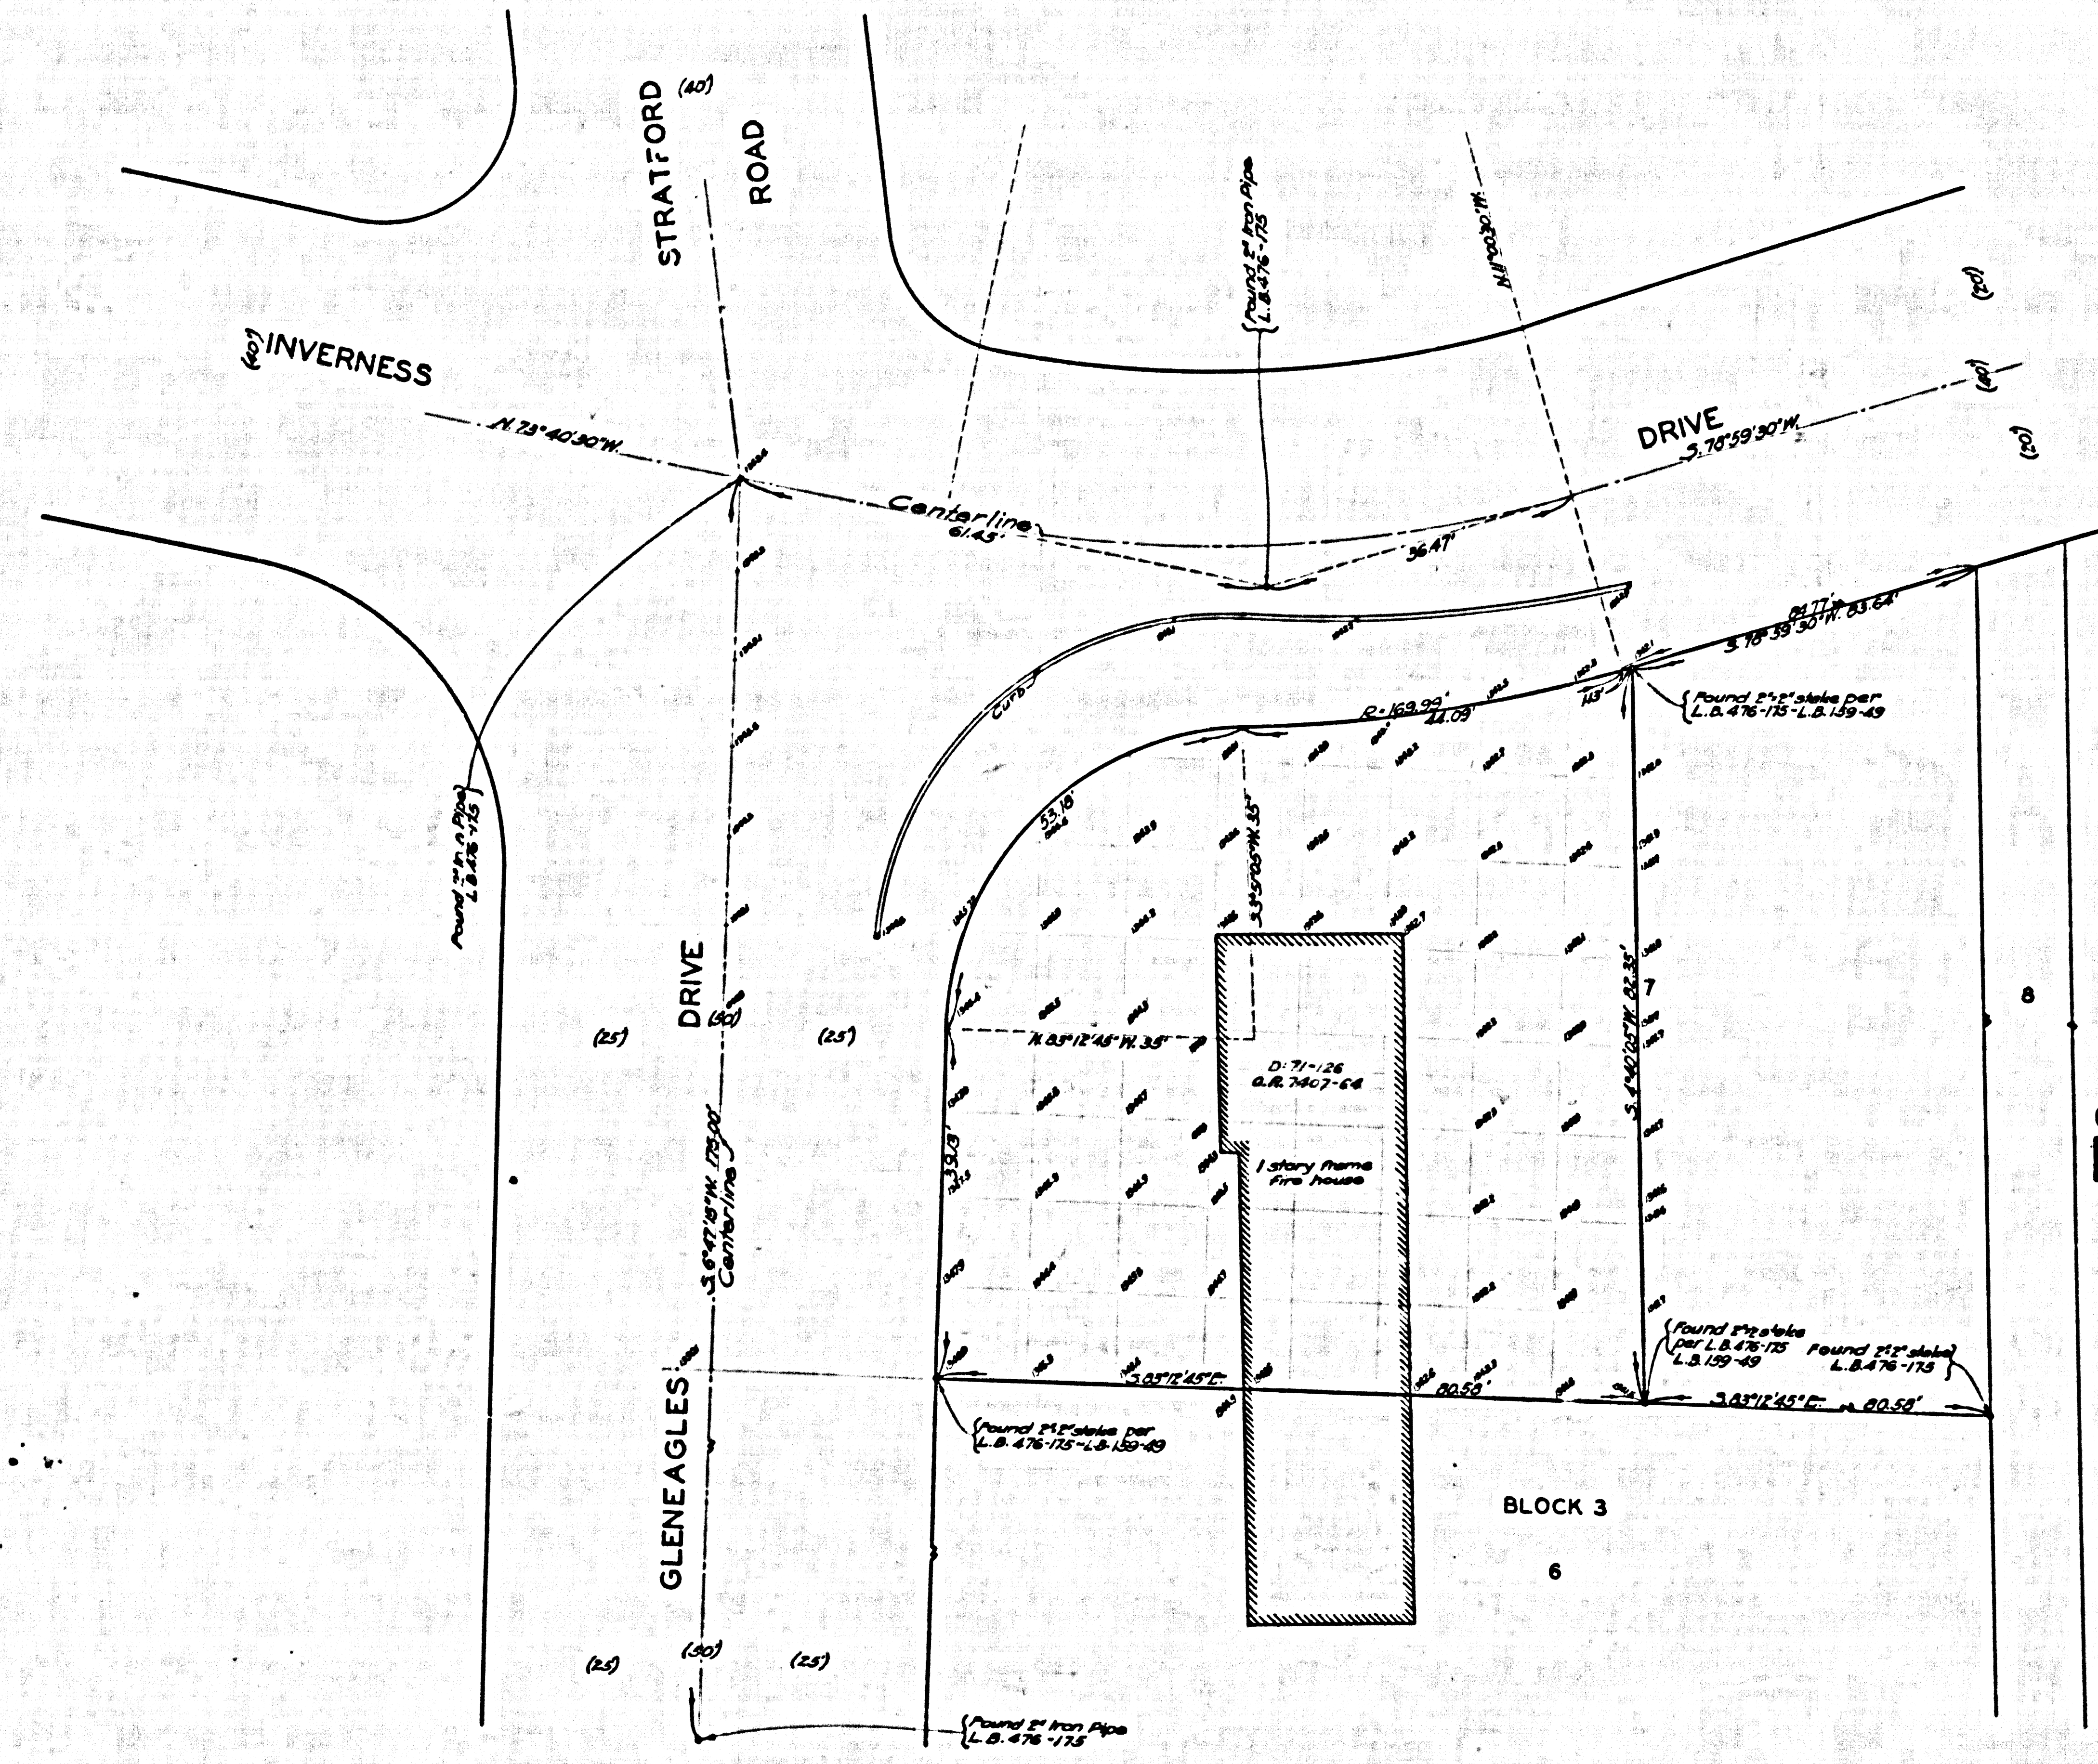

TOPOGRAPHIC MAP OF
 LOS ANGELES COUNTY FIRE STATION SITE N°28
 CONSOLIDATED IN MAP OF THE
FEINTRIDGE FIRE PROTECTION DISTRICT LOT
ENGINE CO. NO. 28
 FOR
 LOS ANGELES COUNTY FIRE WARDEN
 IN
LOT 7 BLOCK 3 TRACT NO. 8882 M.B. 118-74
 COUNTY SURVEYORS MAP NO. B-334
 SCALE - 1 INCH = 10 FT.

WORK ORDER NO. 928
 JERCKHOLD - COUNTY SURVEYOR
 SURVEYED JANUARY 1929
 BEARINGS ARE BASED ON THE BEARING OF
 GLENEAGLES DRIVE PER TRACT NO. 8882
 M.B. 118-74
 L.B. 476 - 175
 L.B. 159 - 47-53
 FIELD WORK BY P. T. DUNLAP
 OFFICE WORK BY R. W. STEWART
 CHECKED BY K. R. MCPHERSON
 SHY. 41

Note: -Survey notes shown in L.B. 476-175 are copied from data obtained from the Feintridge Sales Co. engineering department. The survey made by the County Surveyor is shown in L.B. 159-47-53 and all monuments found by County Surveyor are referred to L.B. 159. All other monuments shown were not picked up by the County Surveyor. All courses and distances shown are per the Feintridge Sales Co. survey. For Boundary Survey See C.S. 1593. FOR LATER TOPOGRAPHY SEE C.S. 1593

CSB - 334
 A1 of A1

COUNTY SURVEYOR MAP NO. B-334