
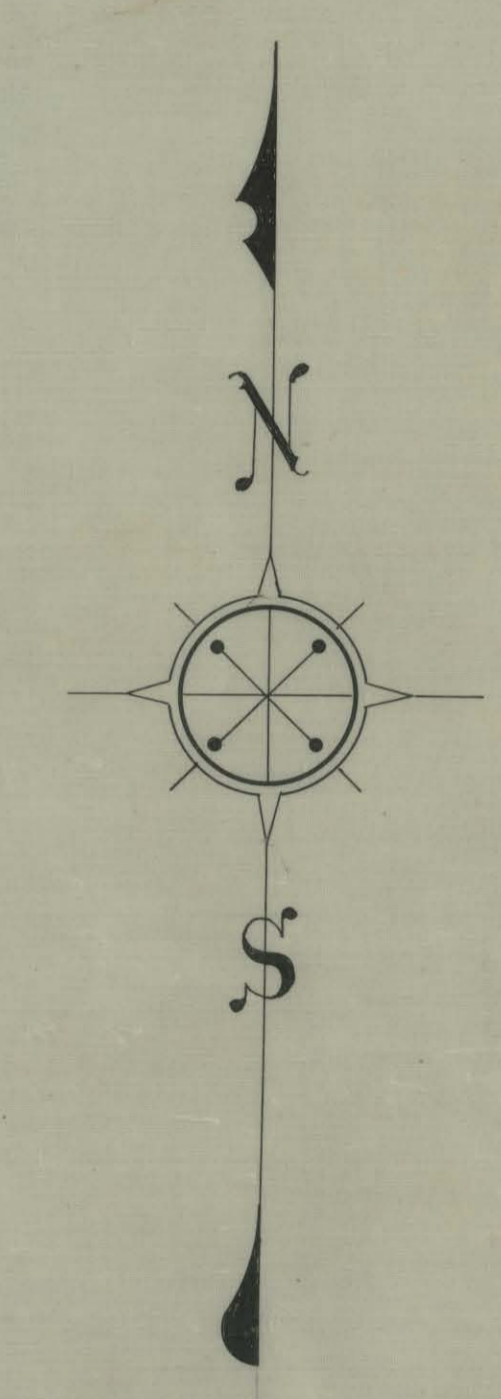


THIRTY-SEVENTH PLACE

UNIVERSITY AVE.

EXPOSITION BOULEVARD

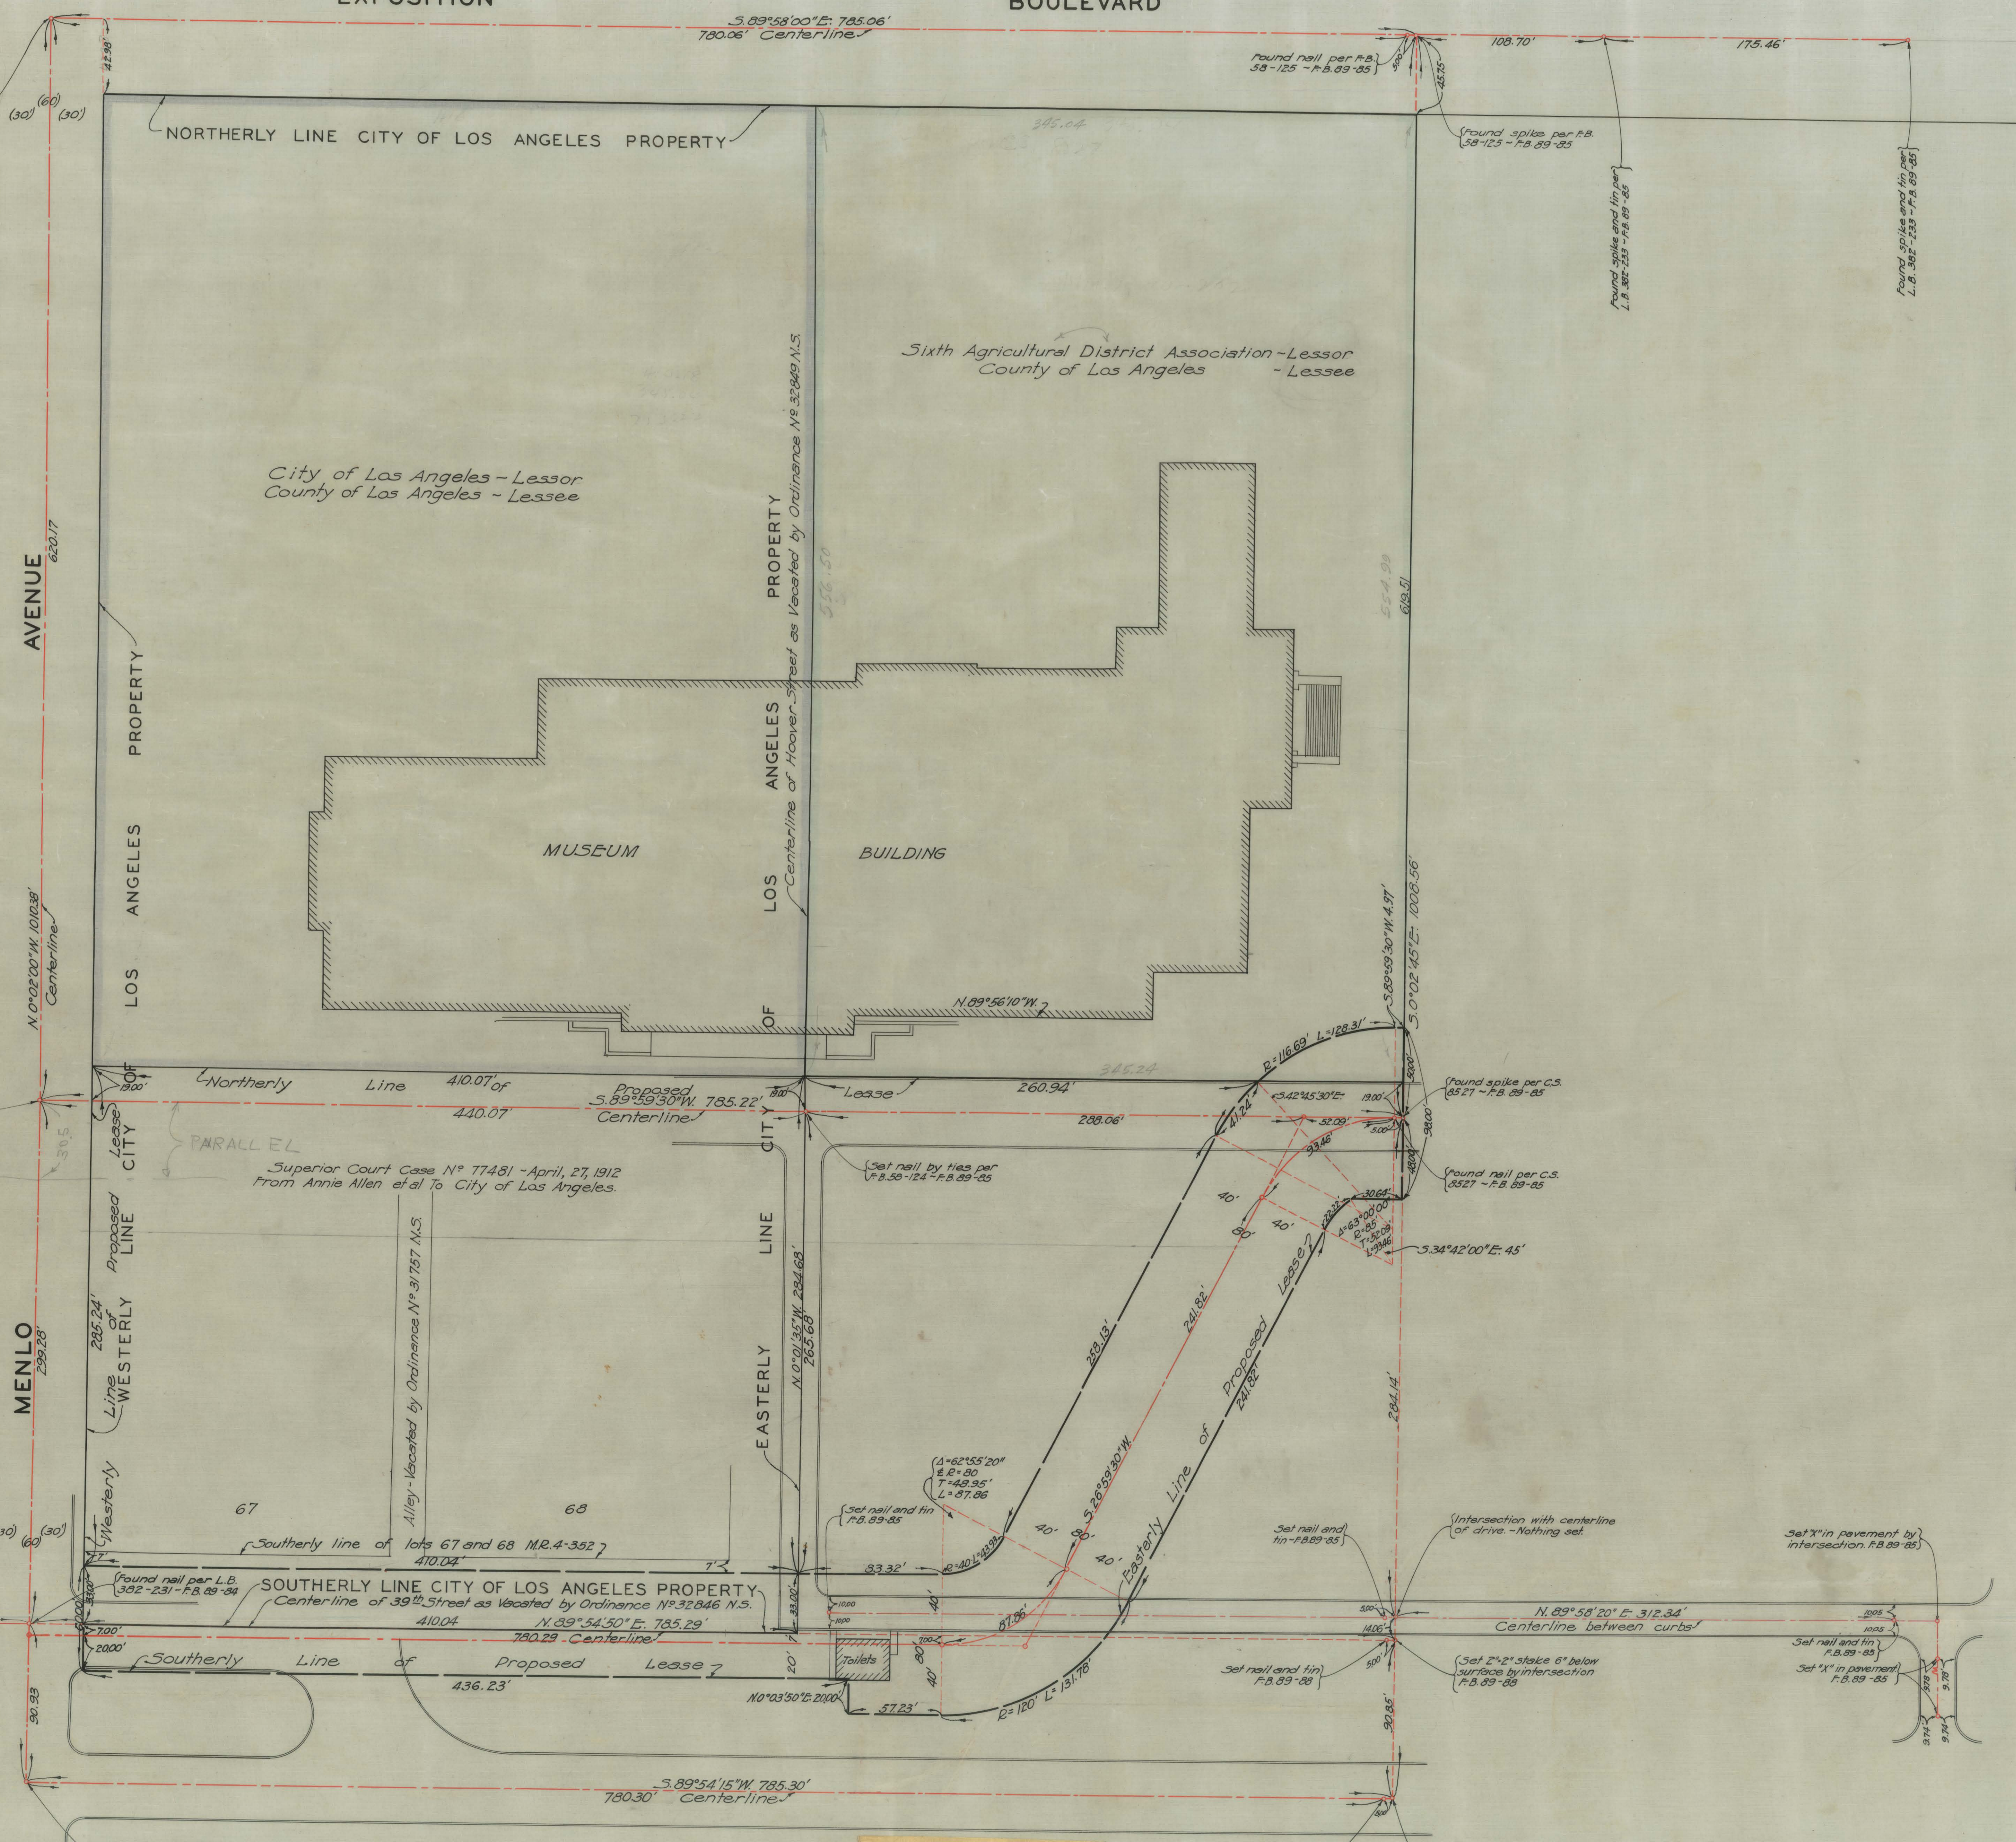

MAP OF
LAND UNDER LEASE
AND
TO BE LEASED
FOR
EXPOSITION PARK MUSEUM

BY
LOS ANGELES COUNTY
COUNTY SURVEYORS MAP NO B-346
SCALE - 1 INCH = 40 FT.

WORK ORDER 353
J.E. ROCKHOLD COUNTY SURVEYOR
SURVEYED FEBRUARY 1929

BEARINGS ARE BASED ON THE BEARING OF
EXPOSITION BOULEVARD PER C.S. 8527

F.B. 89 - 84 - 88

FIELD WORK BY L.E. MOORE
OFFICE WORK BY R.W. STEWART
CHECKED BY D.A. WHITE

Sheet # 24

CSB - 346
A1 of A1