

DALE ROSE MAP OF
ROSEWOOD AVENUE
 111' FROM ST.
CENTER AVENUE
 TO ELYD
LENNOX AVENUE

COUNTY SURVEYORS MAP NOB-354
 SCALE - 1 INCH = 50 FT.

ACQUISITION AND IMPROVEMENT DISTRICT NO.253
 WORK ORDER NO.4253


JEROCKHOLD - COUNTY SURVEYOR
 SURVEYED - MARCH 1929

SURVEYED UNDER INSTRUCTIONS OF THE
 BOARD OF SUPERVISORS PER ORDER DATED
 FEB. 16 - 1929.

BEARINGS ARE BASED ON THE BEARING OF
 PALM ST. PER C.S. 8812-1

F.B. 396 - 1 - 11.

FIELD WORK BY... J.D. BOYER
 OFFICE WORK BY... F.A. WOOD
 CHECKED BY... W.H. BLACKMER

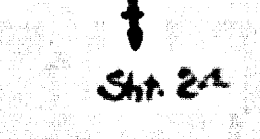

Sheet 24


CSB - 354
 A1 of A2

COMPLIA. PREVIOUS INVS. NO. 19

COUNTY SURVEYORS MAP NOB-354

COUNTY SURVEYORS MAP NO. 100-1

COUNTY SURVEYORS MAP NO. 100-1

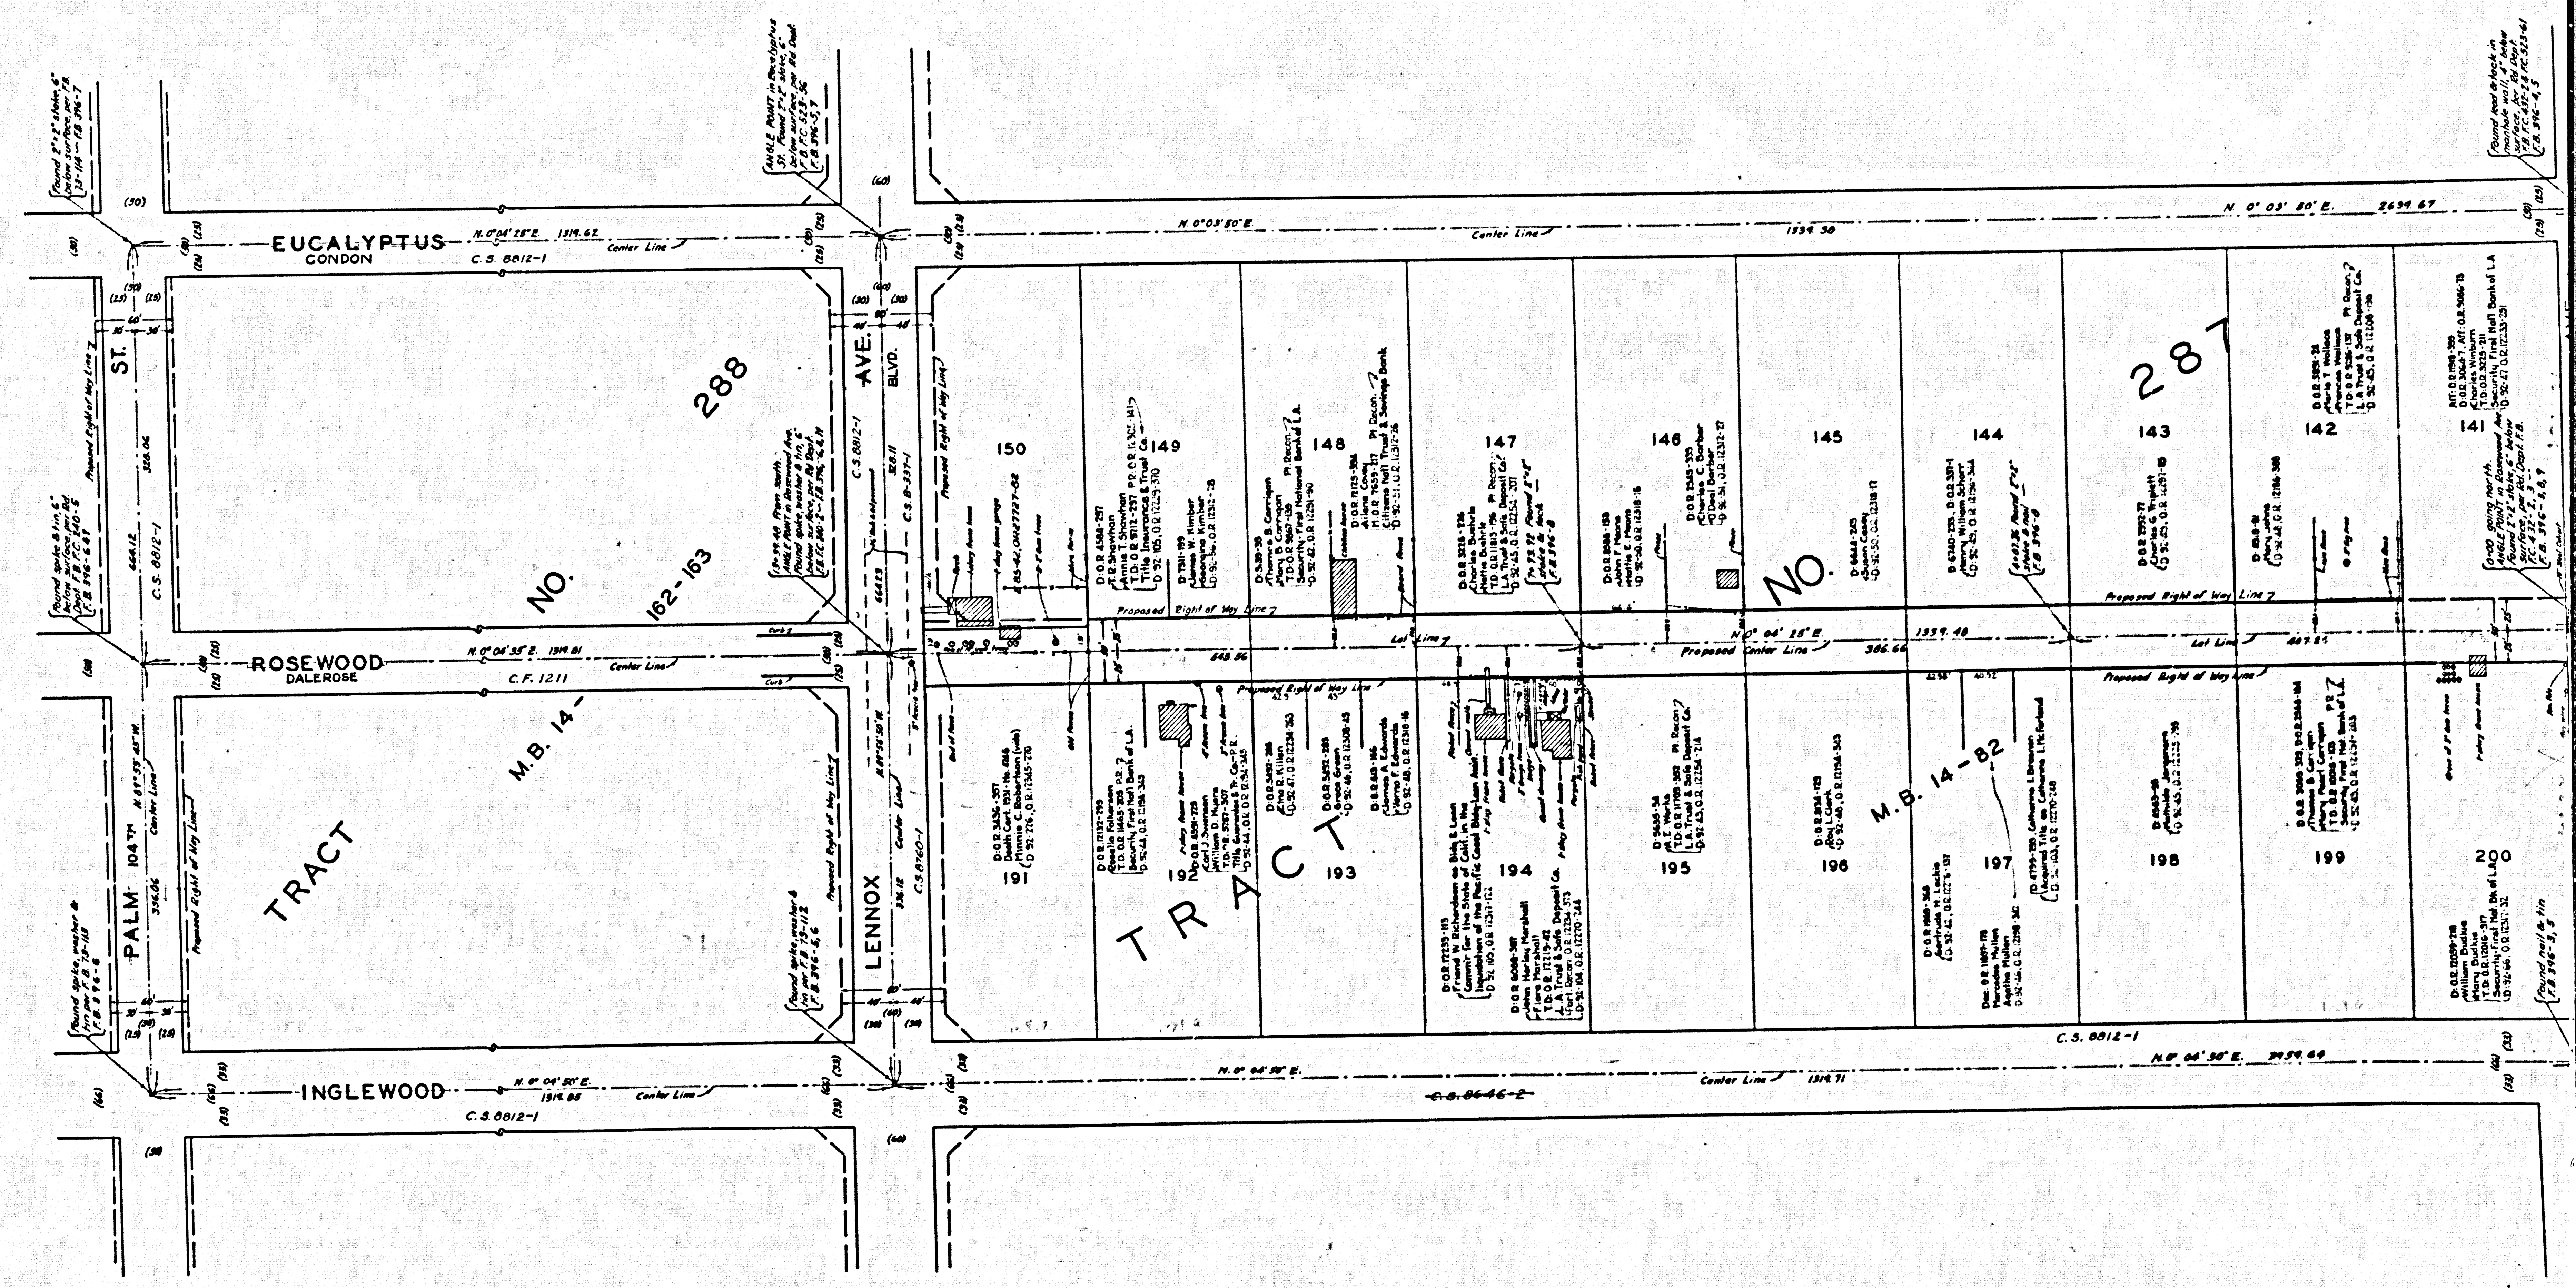

CSB-354
A2 of A2