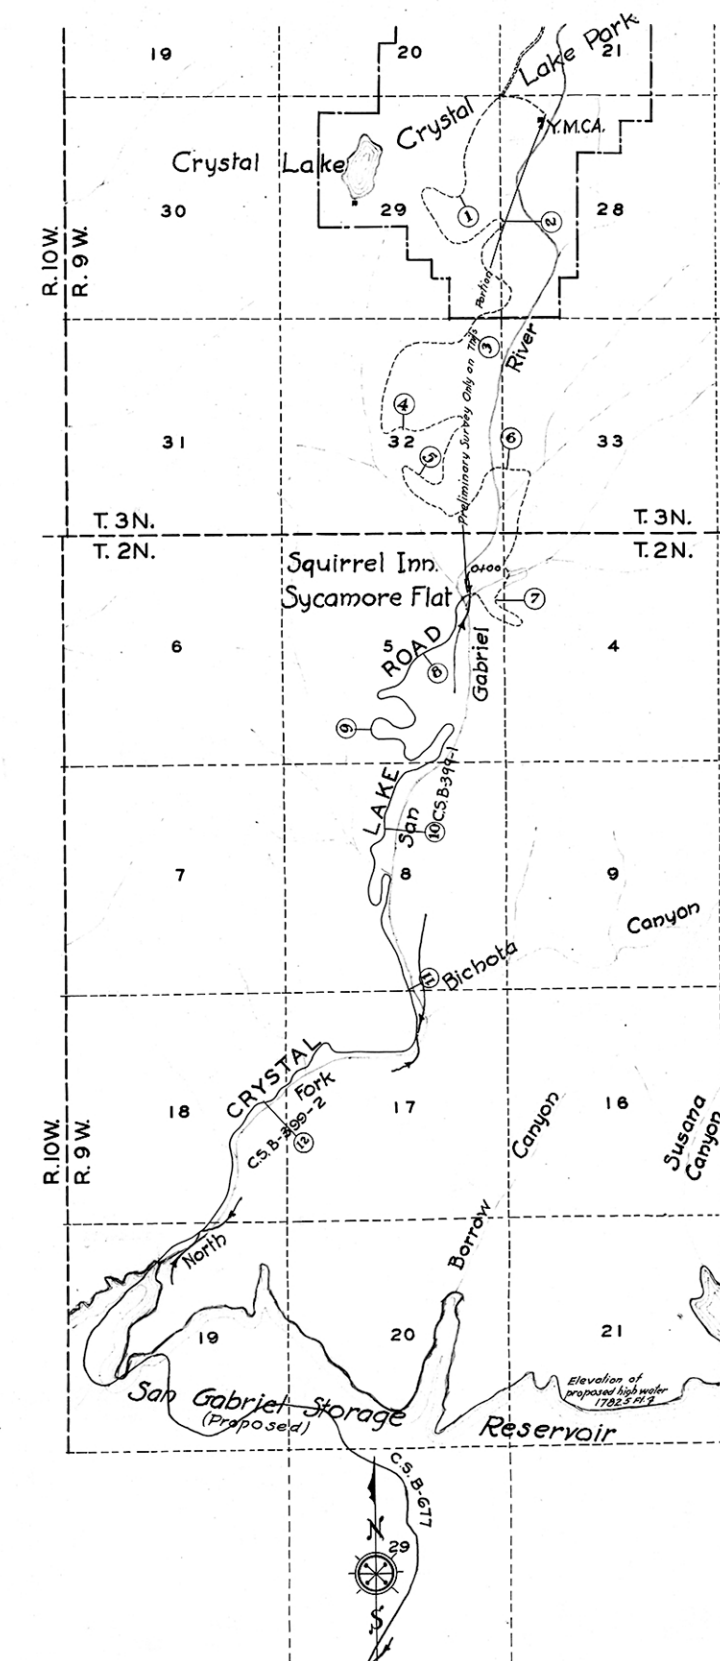


MAP OF
CRYSTAL LAKE ROAD
FROM
NORTH BOUNDARY OF SAN GABRIEL RESERVOIR
ON
NORTH FORK OF SAN GABRIEL RIVER
TO
CRYSTAL LAKE RECREATION CAMP

COUNTY SURVEYORS MAP NO B-399
SHEET NO 2 OF 2 SHEETS
SCALE - 1 INCH = 100.0 FT.

WORK ORDER NO 908
J.E. ROCKHOLD - COUNTY SURVEYOR
SURVEYED JAN. - SEPT. 1929
SURVEYED UNDER INSTRUCTIONS OF THE
BOARD OF SUPERVISORS PER ORDER DATED
JUNE 11 1928
BEARINGS ARE BASED ON SOLAR OBSERVATION
PER FB. 392-6768

F. B. 392-1-82
FIELD WORK BY J.H. OTT.
OFFICE WORK BY K.V. MORIN.
CHECKED BY H.U. HIGGINS.

FOR PROFILES SEE C.S.B. 414 SHEET 3
FOR CROSS-SECTIONS SEE C.S.B. 415 SHTS. 9 TO 17