
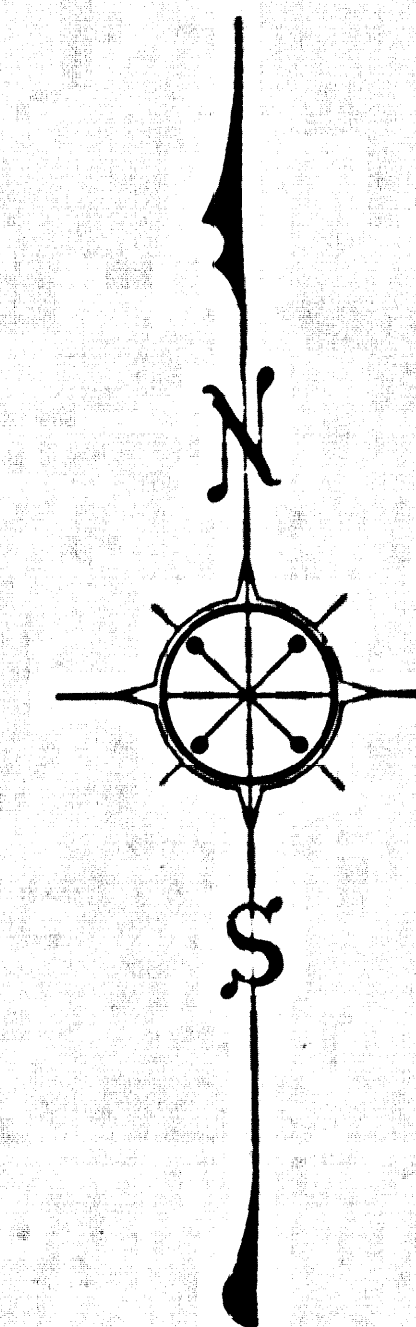


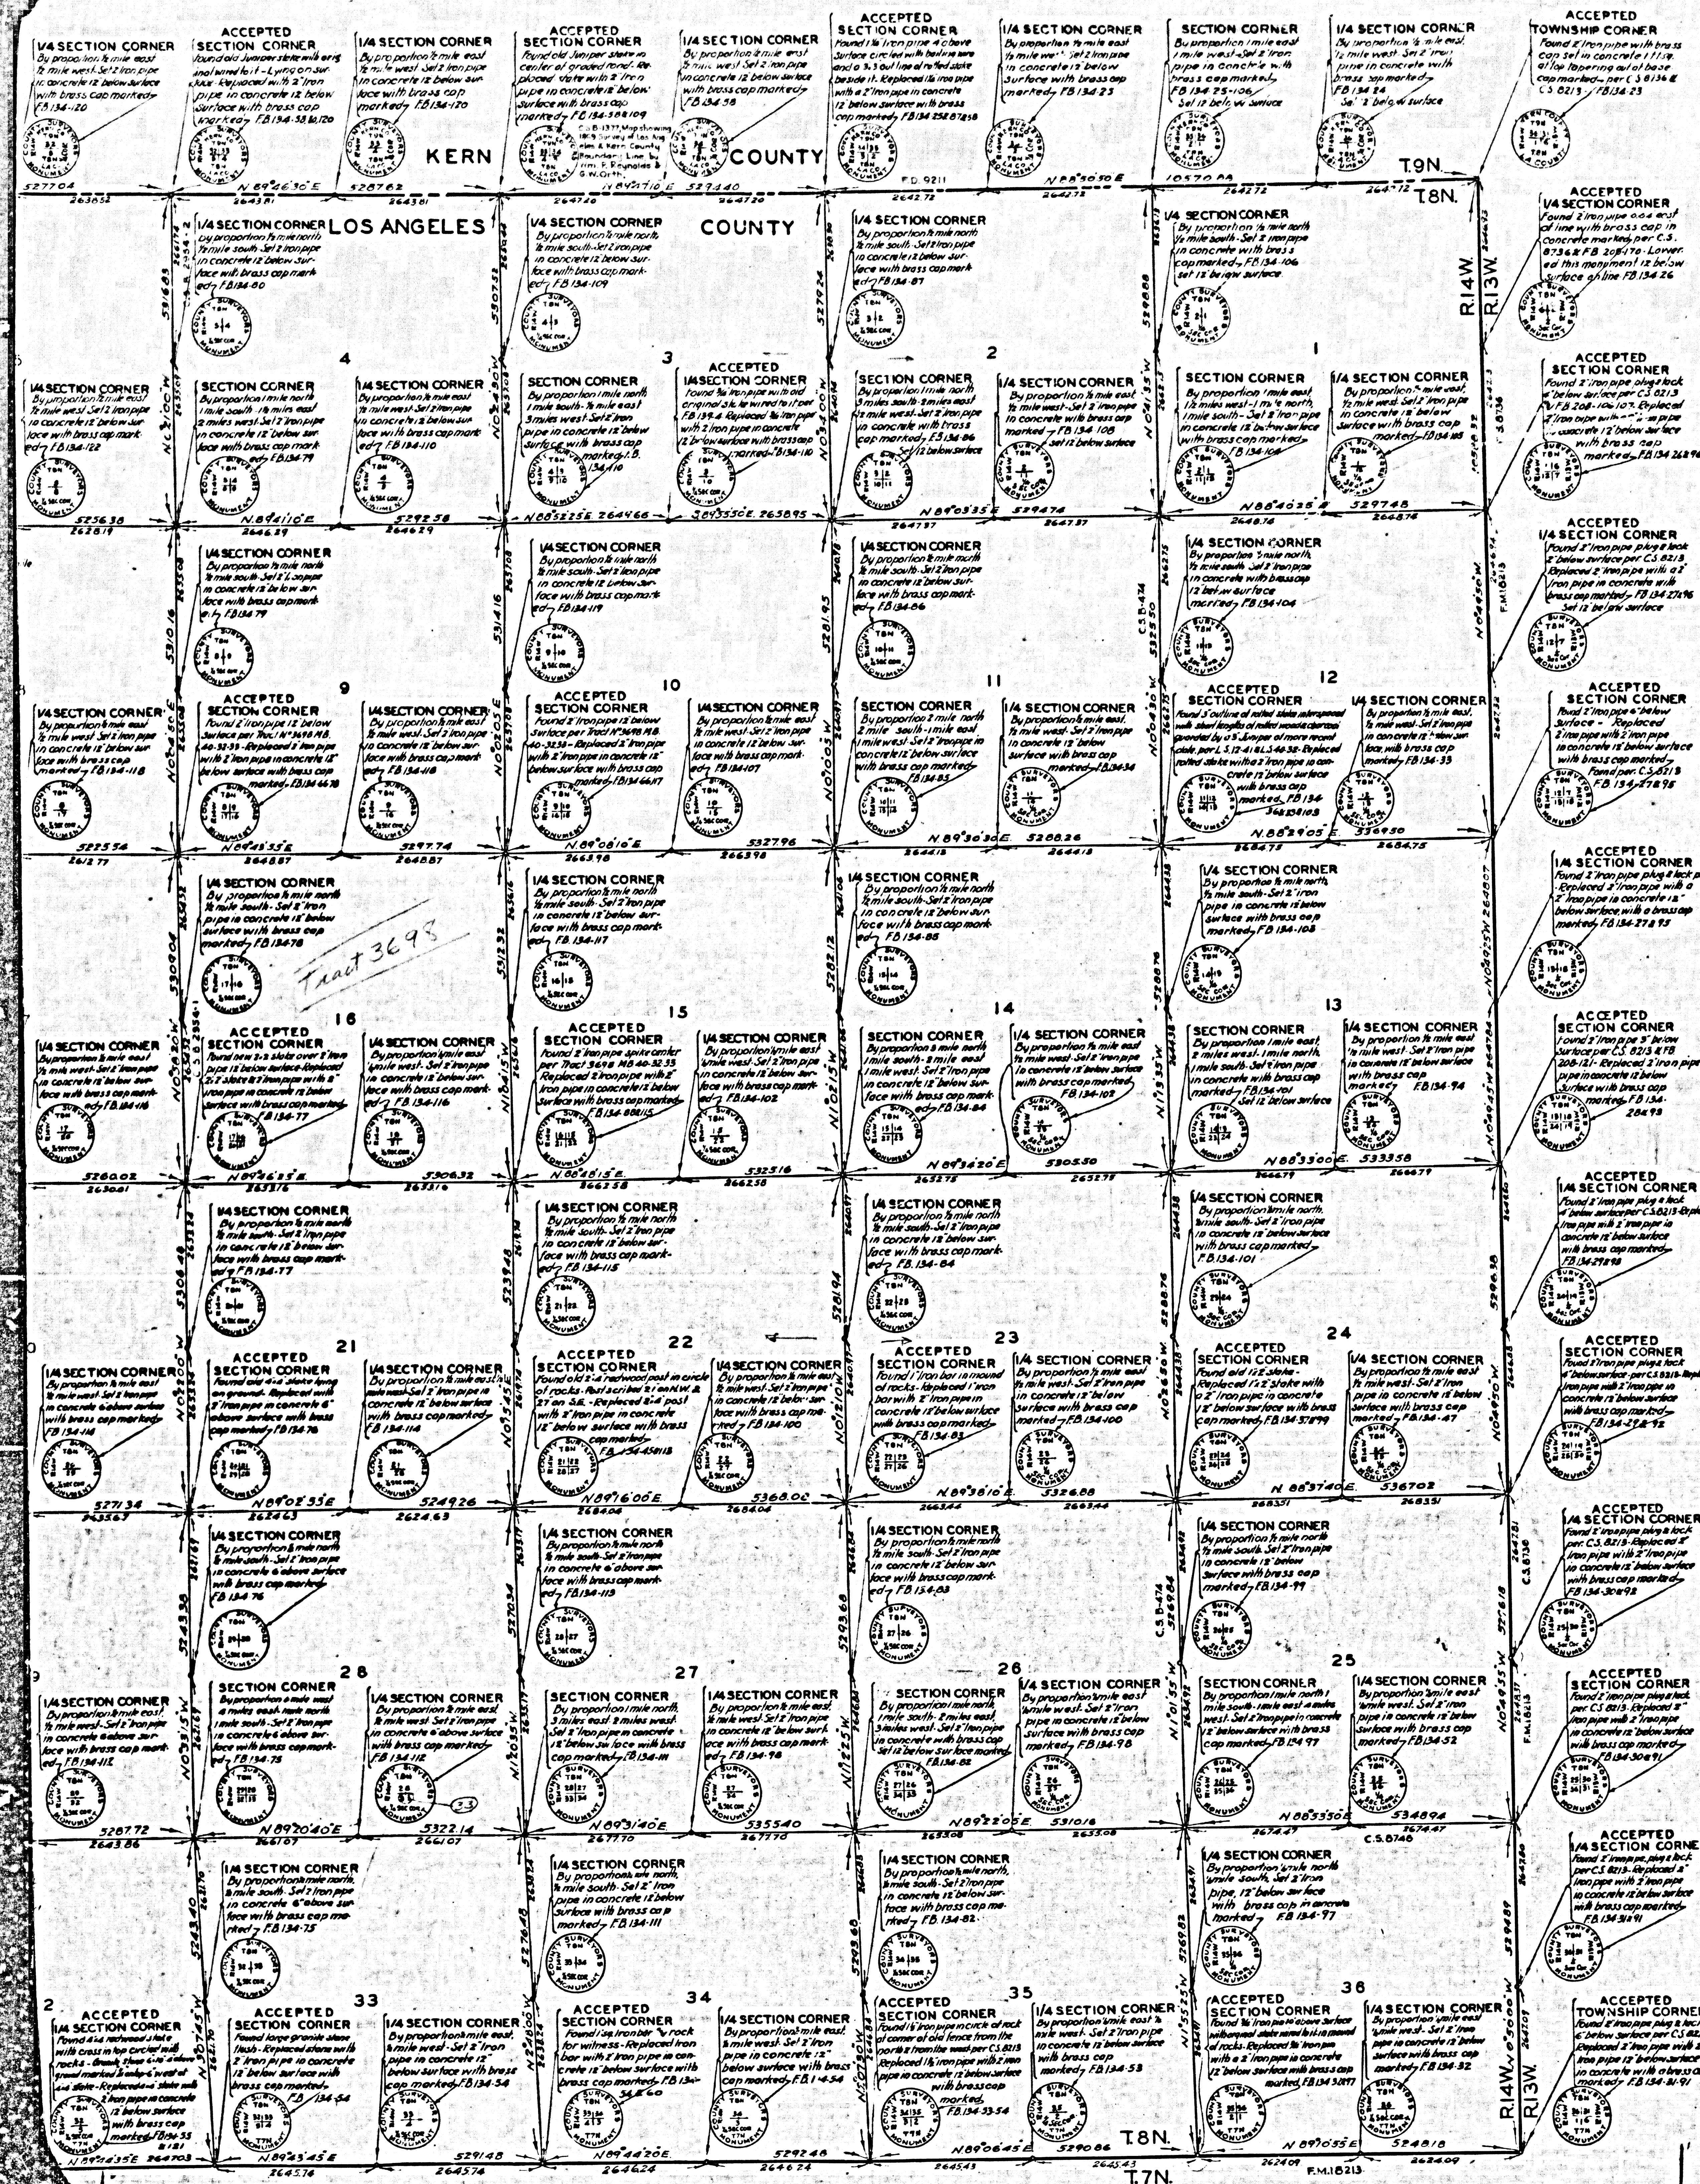

MAP OF
SECTION LINES
ESTABLISHED BY COUNTY SURVEYOR

IN
T.8N.-R.14,15, & 16W.-S.B.M.

COUNTY SURVEYORS MAP N°B-418
SCALE - 1 INCH = 1000 FT.

J.E. ROCKHOLD - COUNTY SURVEYOR
SURVEYED NOV. 1929

**BEARINGS ARE BASED ON THE BEARING OF
WEST LINE OF TWR8N-R13W PER C.S. 8736**

WORK ORDER N° 107
F B. 134-17-133

FIELD WORK BY... C.E. BRUNTY
E.A. ROSECRANS
OFFICE WORK BY... K.R.M. PHERSON

CHECKED BY. . . . H.M.HIGGINS

Sht. 72

Sht. 72
For Ties to Improvements and Topographical Features
See C.S.B-830, Sheet 1 (the Northern Half of Township)
and Sheet 2 (the Southern Half)

CSB-418

A1 OF A2

This monument is located by the U.S. Land Office on the survey of 1830-1835, see P.D. 1830-1835 for corner monument and U.S. Land Office See C.S. 8-1830-1

NOT THE SECTION LINE AS SHOWN ON THE SURVEY OF 1830-1835

These monuments accepted by the U.S. Land Office on the survey of 1830-1835, see P.D. 1830-1835

CSB-418
A2 of A2

