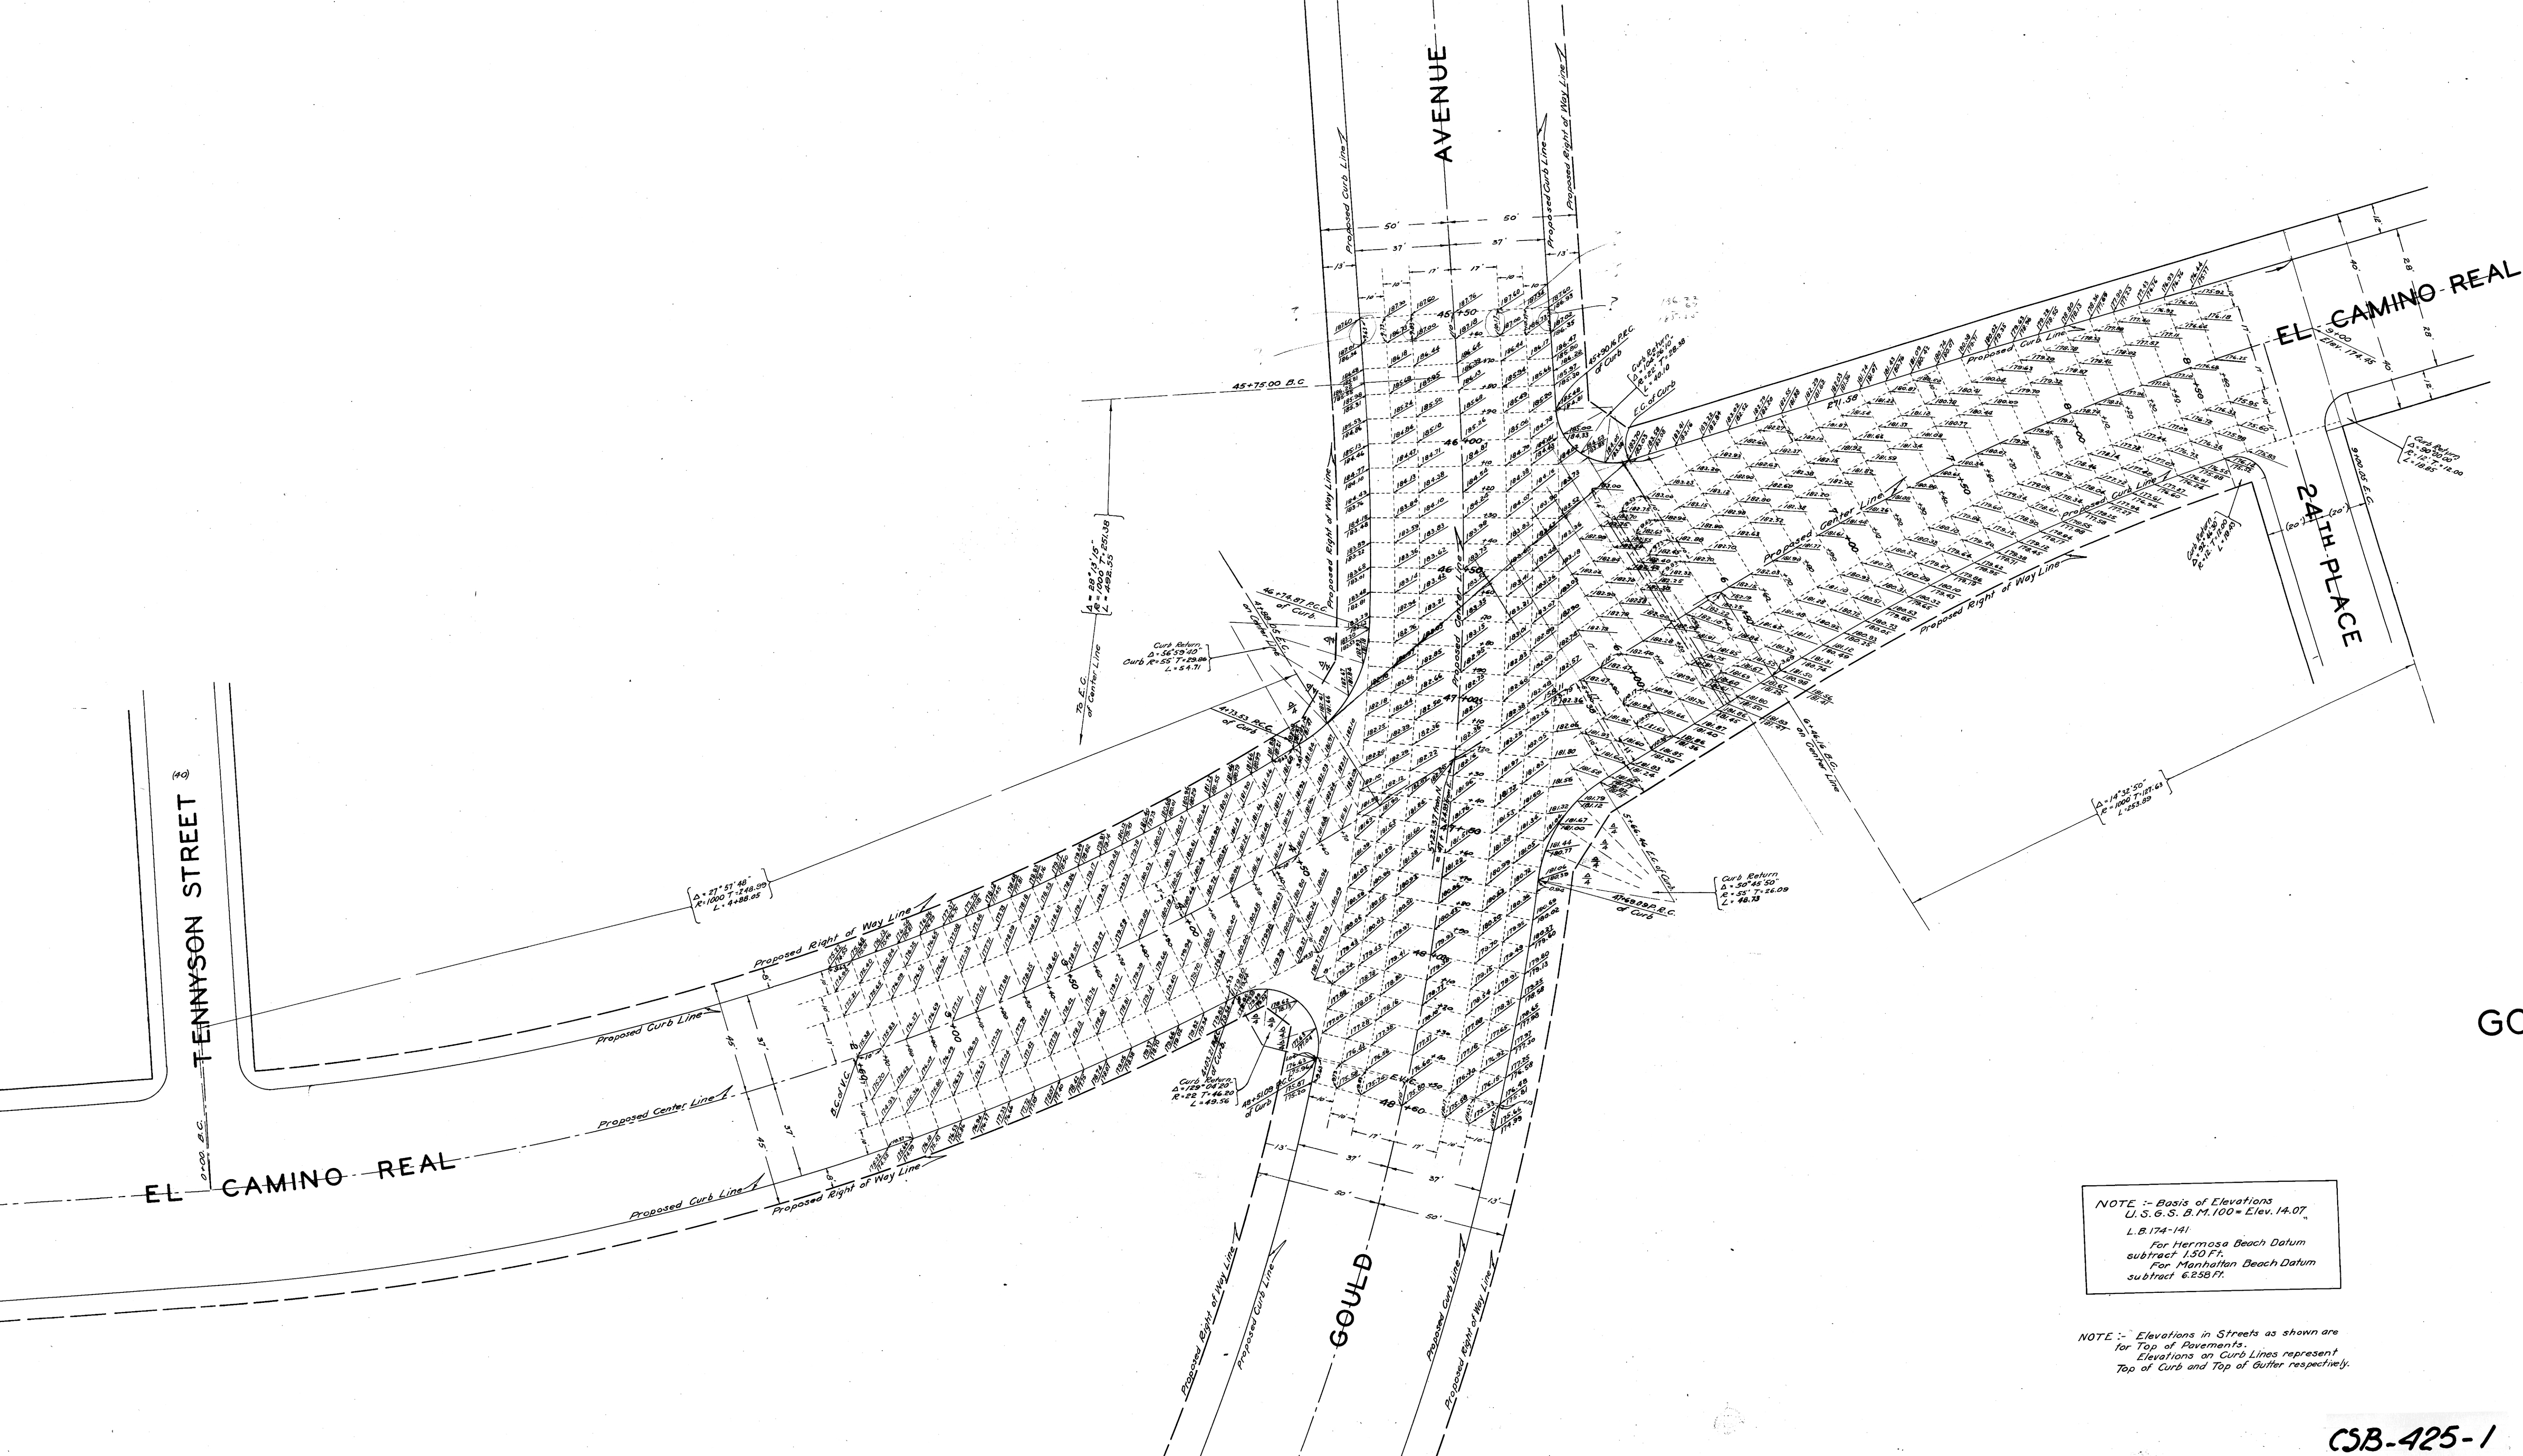


DESIGN OF INTERSECTION OF GOULD AVENUE & EL CAMINO REAL

COUNTY SURVEYORS MAP NO B-425
SHEET 1 OF 3 SHEETS
SCALE - 1 INCH = 20 FT.

WORK ORDER NO. 920
J.E. ROCKHOLD - COUNTY SURVEYOR
SURVEYED - OCTOBER 1928
SURVEYED UNDER INSTRUCTIONS OF THE
BOARD OF SUPERVISORS PER ORDER DATED
OCTOBER 8, 1928.
L.B. 174-90-128.
FIELD WORK BY.....J.L. THAYER
P.W. ATKINS
DESIGNED BY.....J.C. HOYT
TRACED BY.....L.G. CALKINS
CHECKED BY.....R.S. BRUMMETT
K.V. MORIN

NOTE: - Basis of Elevations
U.S.G.S. B.M. 100 = Elev. 14.07
L.B. 174-141
For Hermosa Beach Datum
subtract 1.50 Ft.
For Manhattan Beach Datum
subtract 6.258 Ft.

NOTE: - Elevations in Streets as shown are
for Top of Pavements.
Elevations on Curb Lines represent
Top of Curb and Top of Gutter respectively.

FOR TOPOGRAPHY & ALIGNMENT SEE C.S. B-425 SHEET 3.
FOR PROFILES OF CENTER LINES, PROPERTY LINES, AND
CURB LINES SEE C.S. B-425 SHEET 2.
FOR SURVEY OF GOULD AVENUE SHOWING PROPERTY
LINES SEE C.S. B-442.

CSB-425-1