


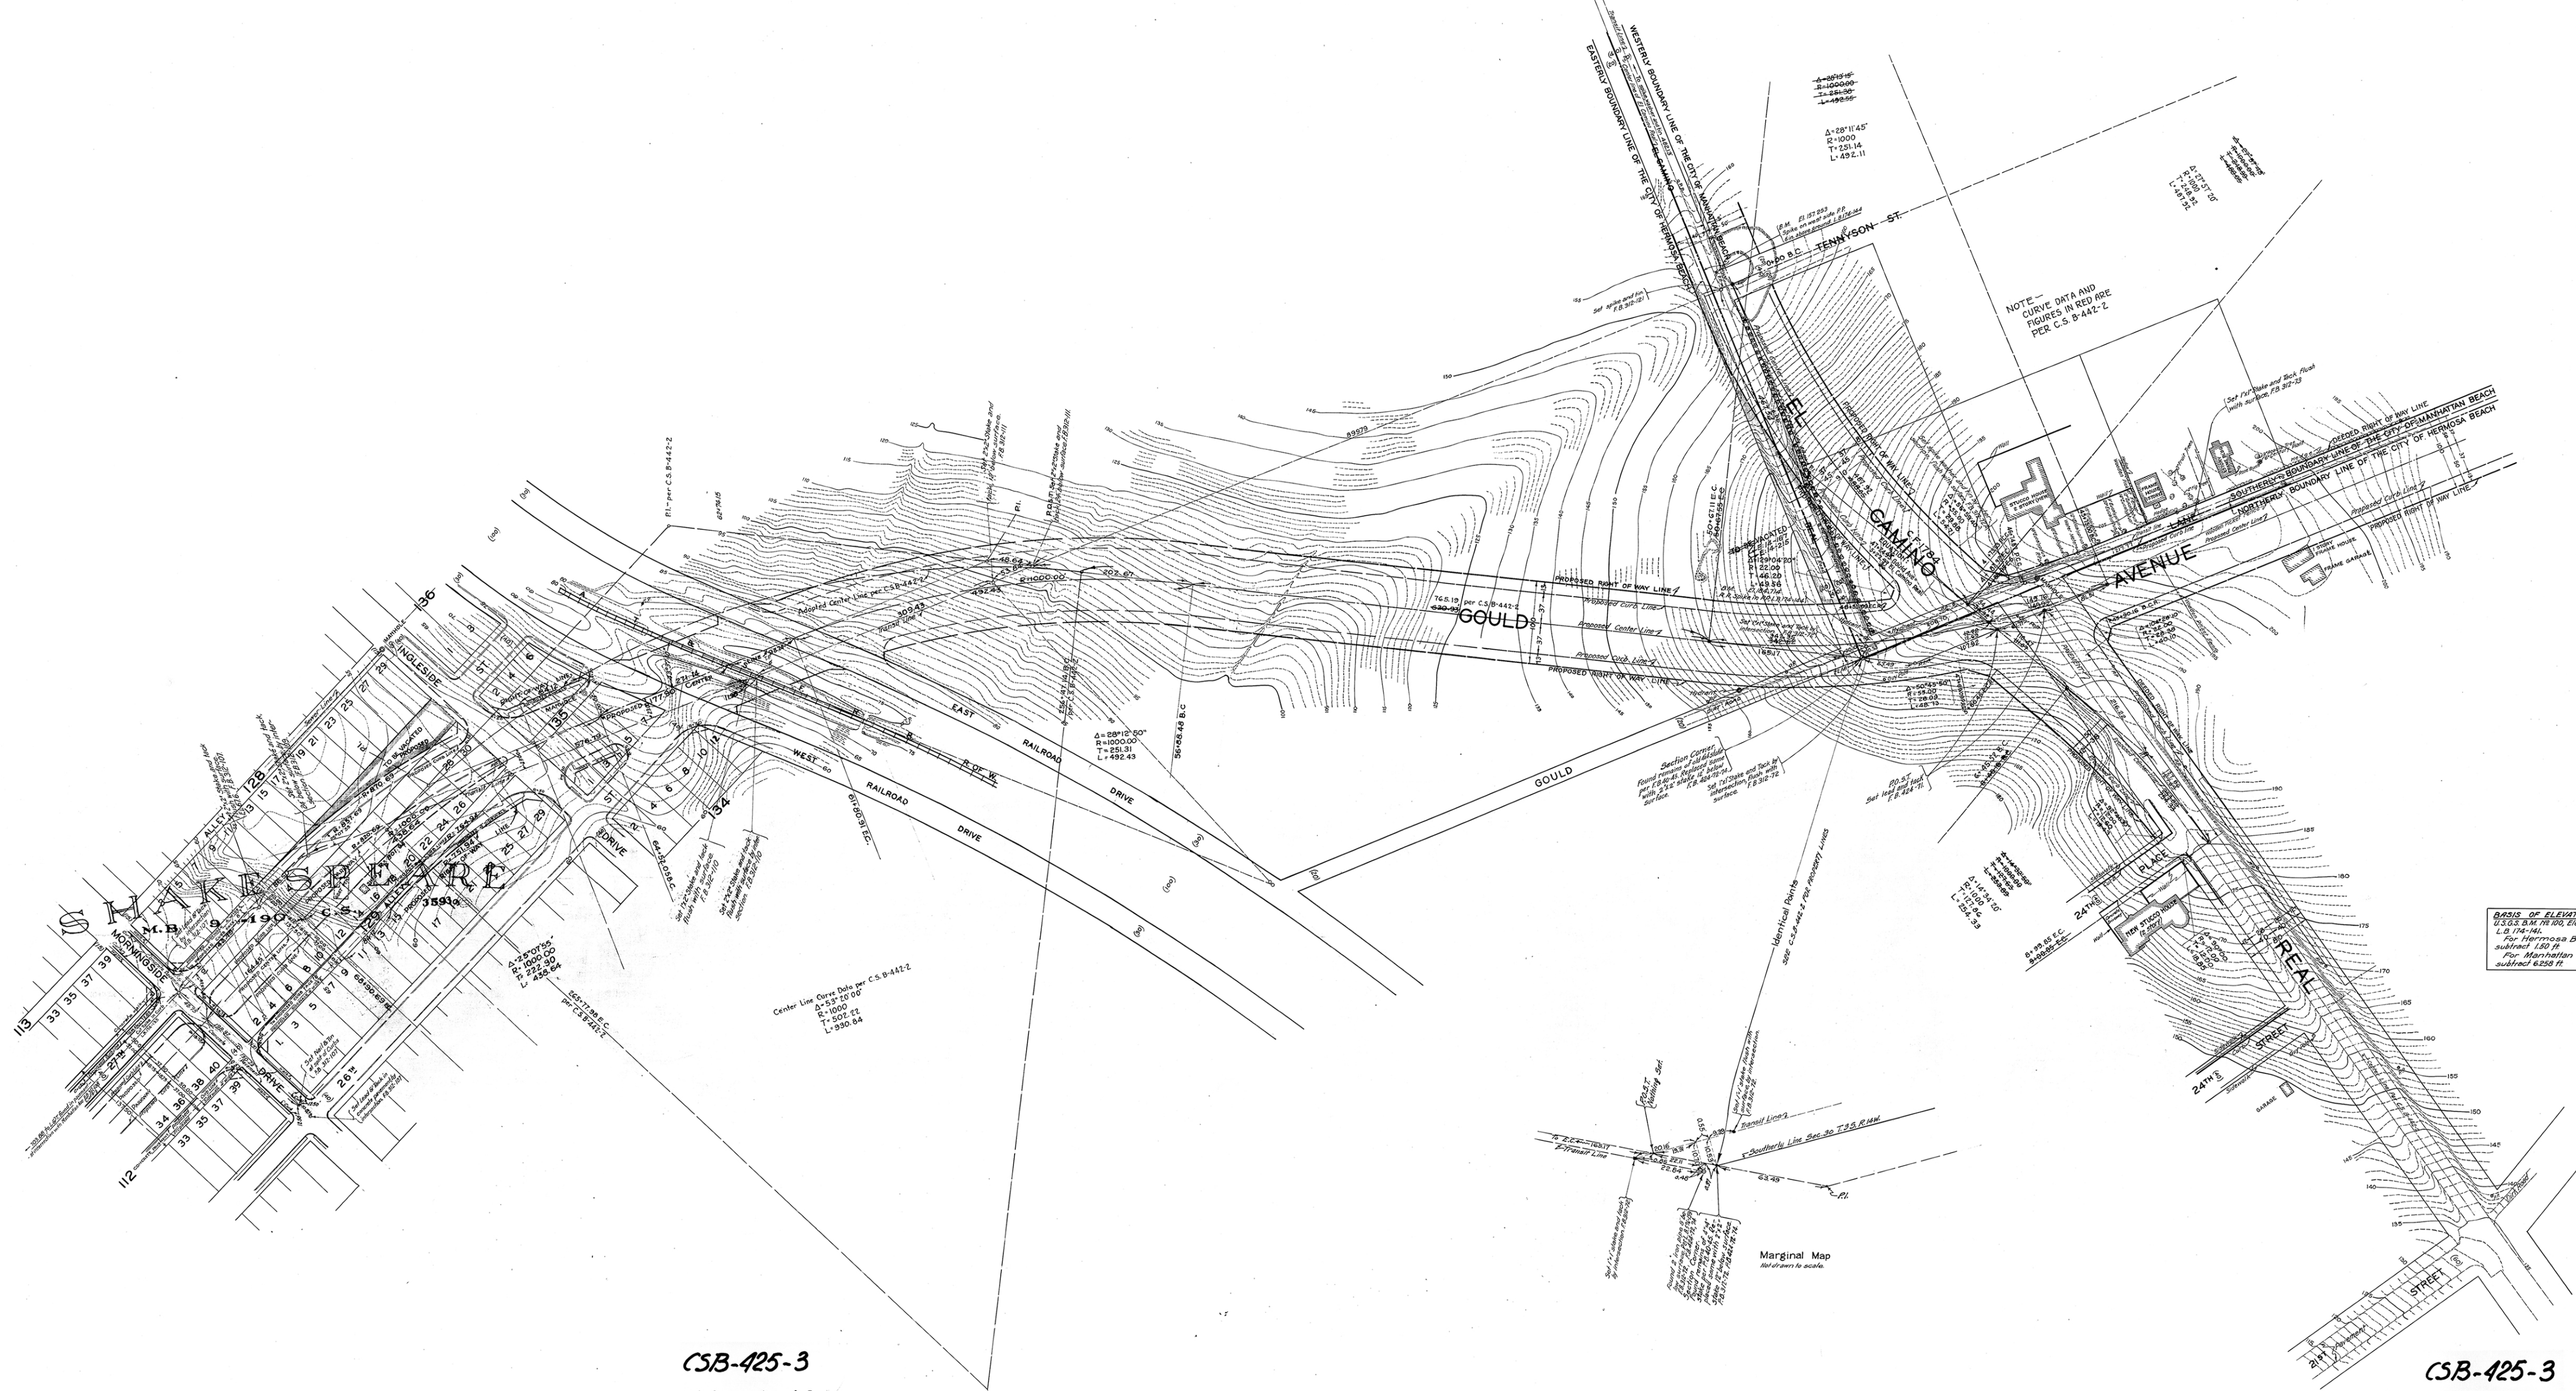

TOPOGRAPHY OF INTERSECTION OF
GOULD AVENUE & EL CAMINO REAL

COUNTY SURVEYORS MAP N° B-425

SHEET 3 OF 3 SHEETS

SCALE - 1 INCH = 50 FT.

WORK ORDER N° 920

J. E. ROCKHOLD - COUNTY SURVEYOR

SURVEYED MAY 1929

SURVEYED UNDER INSTRUCTIONS OF THE

BOARD OF SUPERVISORS PER ORDER DATED

OCTOBER 8, 1928

PLANE TABLE SURVEY

FIELD WORK BY.....J. H. MONCURE

OFFICE WORK BY.....W. J. LUCAS

CHECKED BY.....R. S. BRUMMETT

INDEX 25

FOR PROFILES OF CENTER LINES, PROPERTY LINES AND
CURB LINES SEE C. S. B-425 SHEET 2.

FOR SURVEY OF GOULD AVENUE SHOWING PROPERTY
LINES SEE C. S. B-442.

FOR DESIGN OF INTERSECTION OF GOULD AVENUE AND
EL CAMINO REAL, SEE C. S. B-425, SHEET N° 1.

CSB-425-3

CSB-425-3