


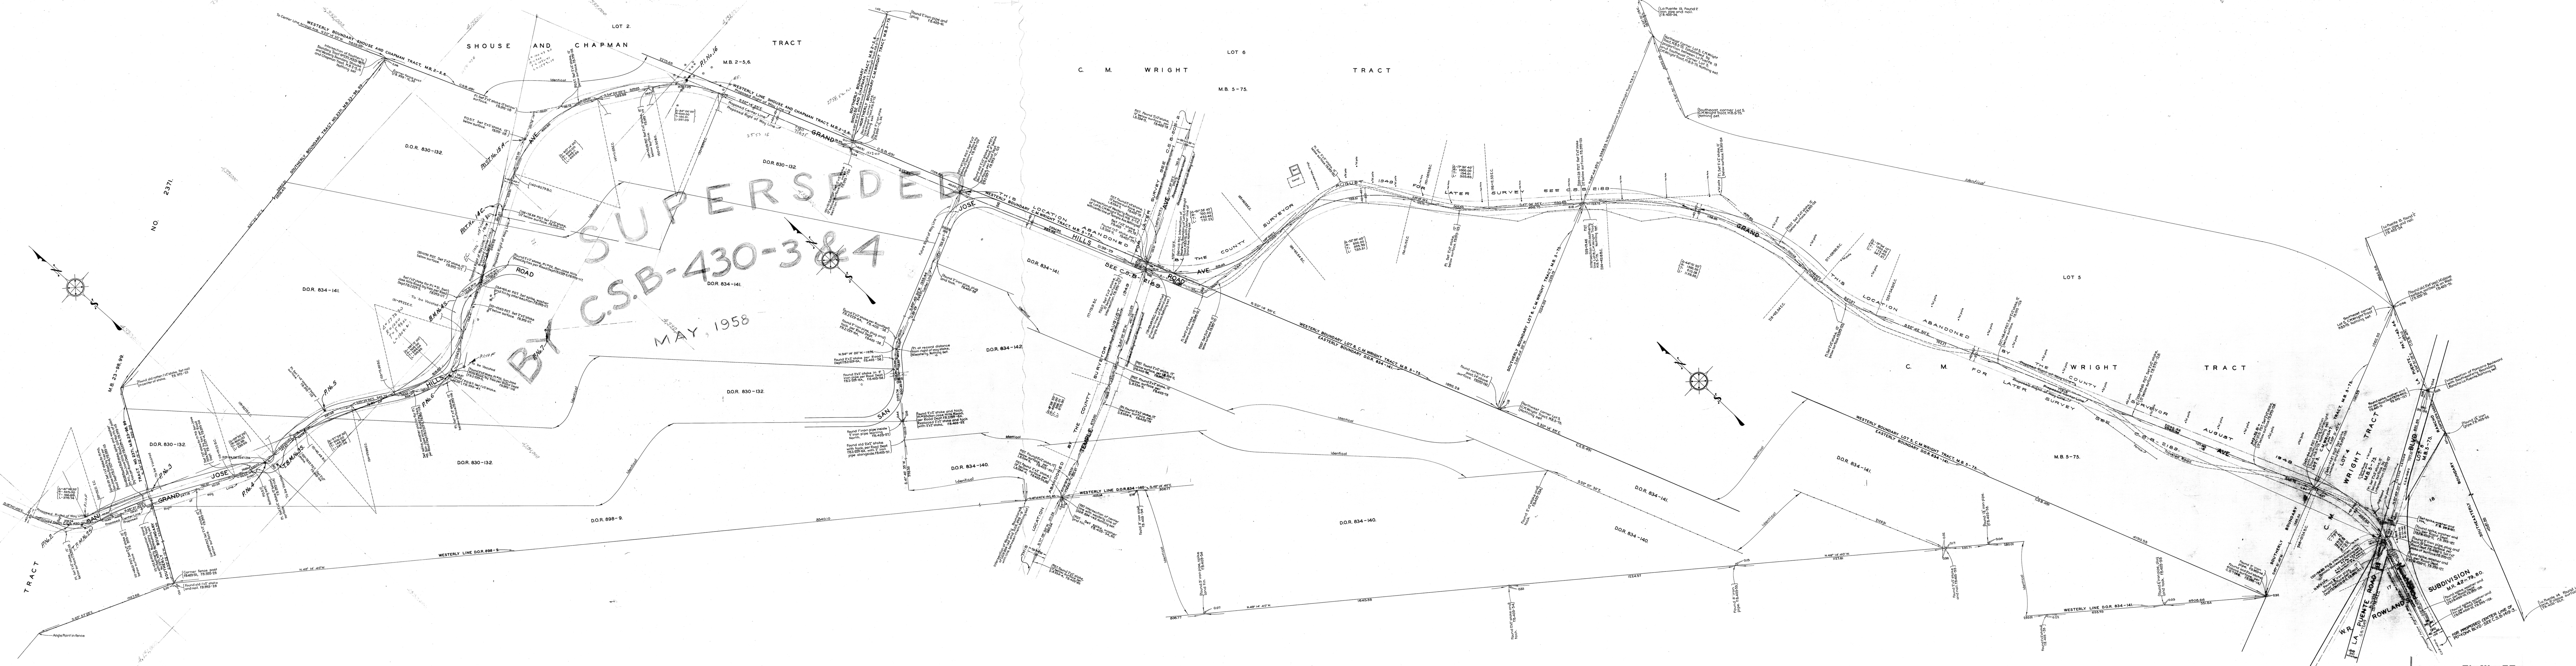

THIS SHEET SUPERSEDED BY
C.S.B- 430- SHEETS 3 AND 4 MAY,1958

MAP OF
GRAND AVENUE
FROM
ROWLAND AVENUE
TO
POMONA BOULEVARD
COUNTY SURVEYORS MAP NOB-430

WORK ORDER NO. 928.

LE ROCKHOLD COUNTY SURVEYOR

SURVEYED FEB. 1929 - JAN. 1930

SURVEYED UNDER INSTRUCTIONS OF THE

BOARD OF SUPERVISORS PER ORDER DATE
SEP 24 1988

DEC. 24, 1928.
BEARINGS ARE BASED ON THE BEARING C

ARROYO AVE. PER C.S.B-426

F. B. 393 - 1 - 138

FIELD & WORK BY H. EVANS

FIELD WORK BY.....(L.D. MOORE

OFFICE WORK BY H.N. BRADSTREET
J.H. RICE

CHECKED BY.....R.W. STEWART

Skt. 39

Sh. 48
114 128-317

Revised, Jan., 1941, J. O. Price.

Received July 1, 1990. N. H. H.